






BAAF - 47645 Building Remodel & Upgrades -  
Attachment 1 - Concept Drawings

## EXISTING FLOOR PLAN — DIMENSIONS

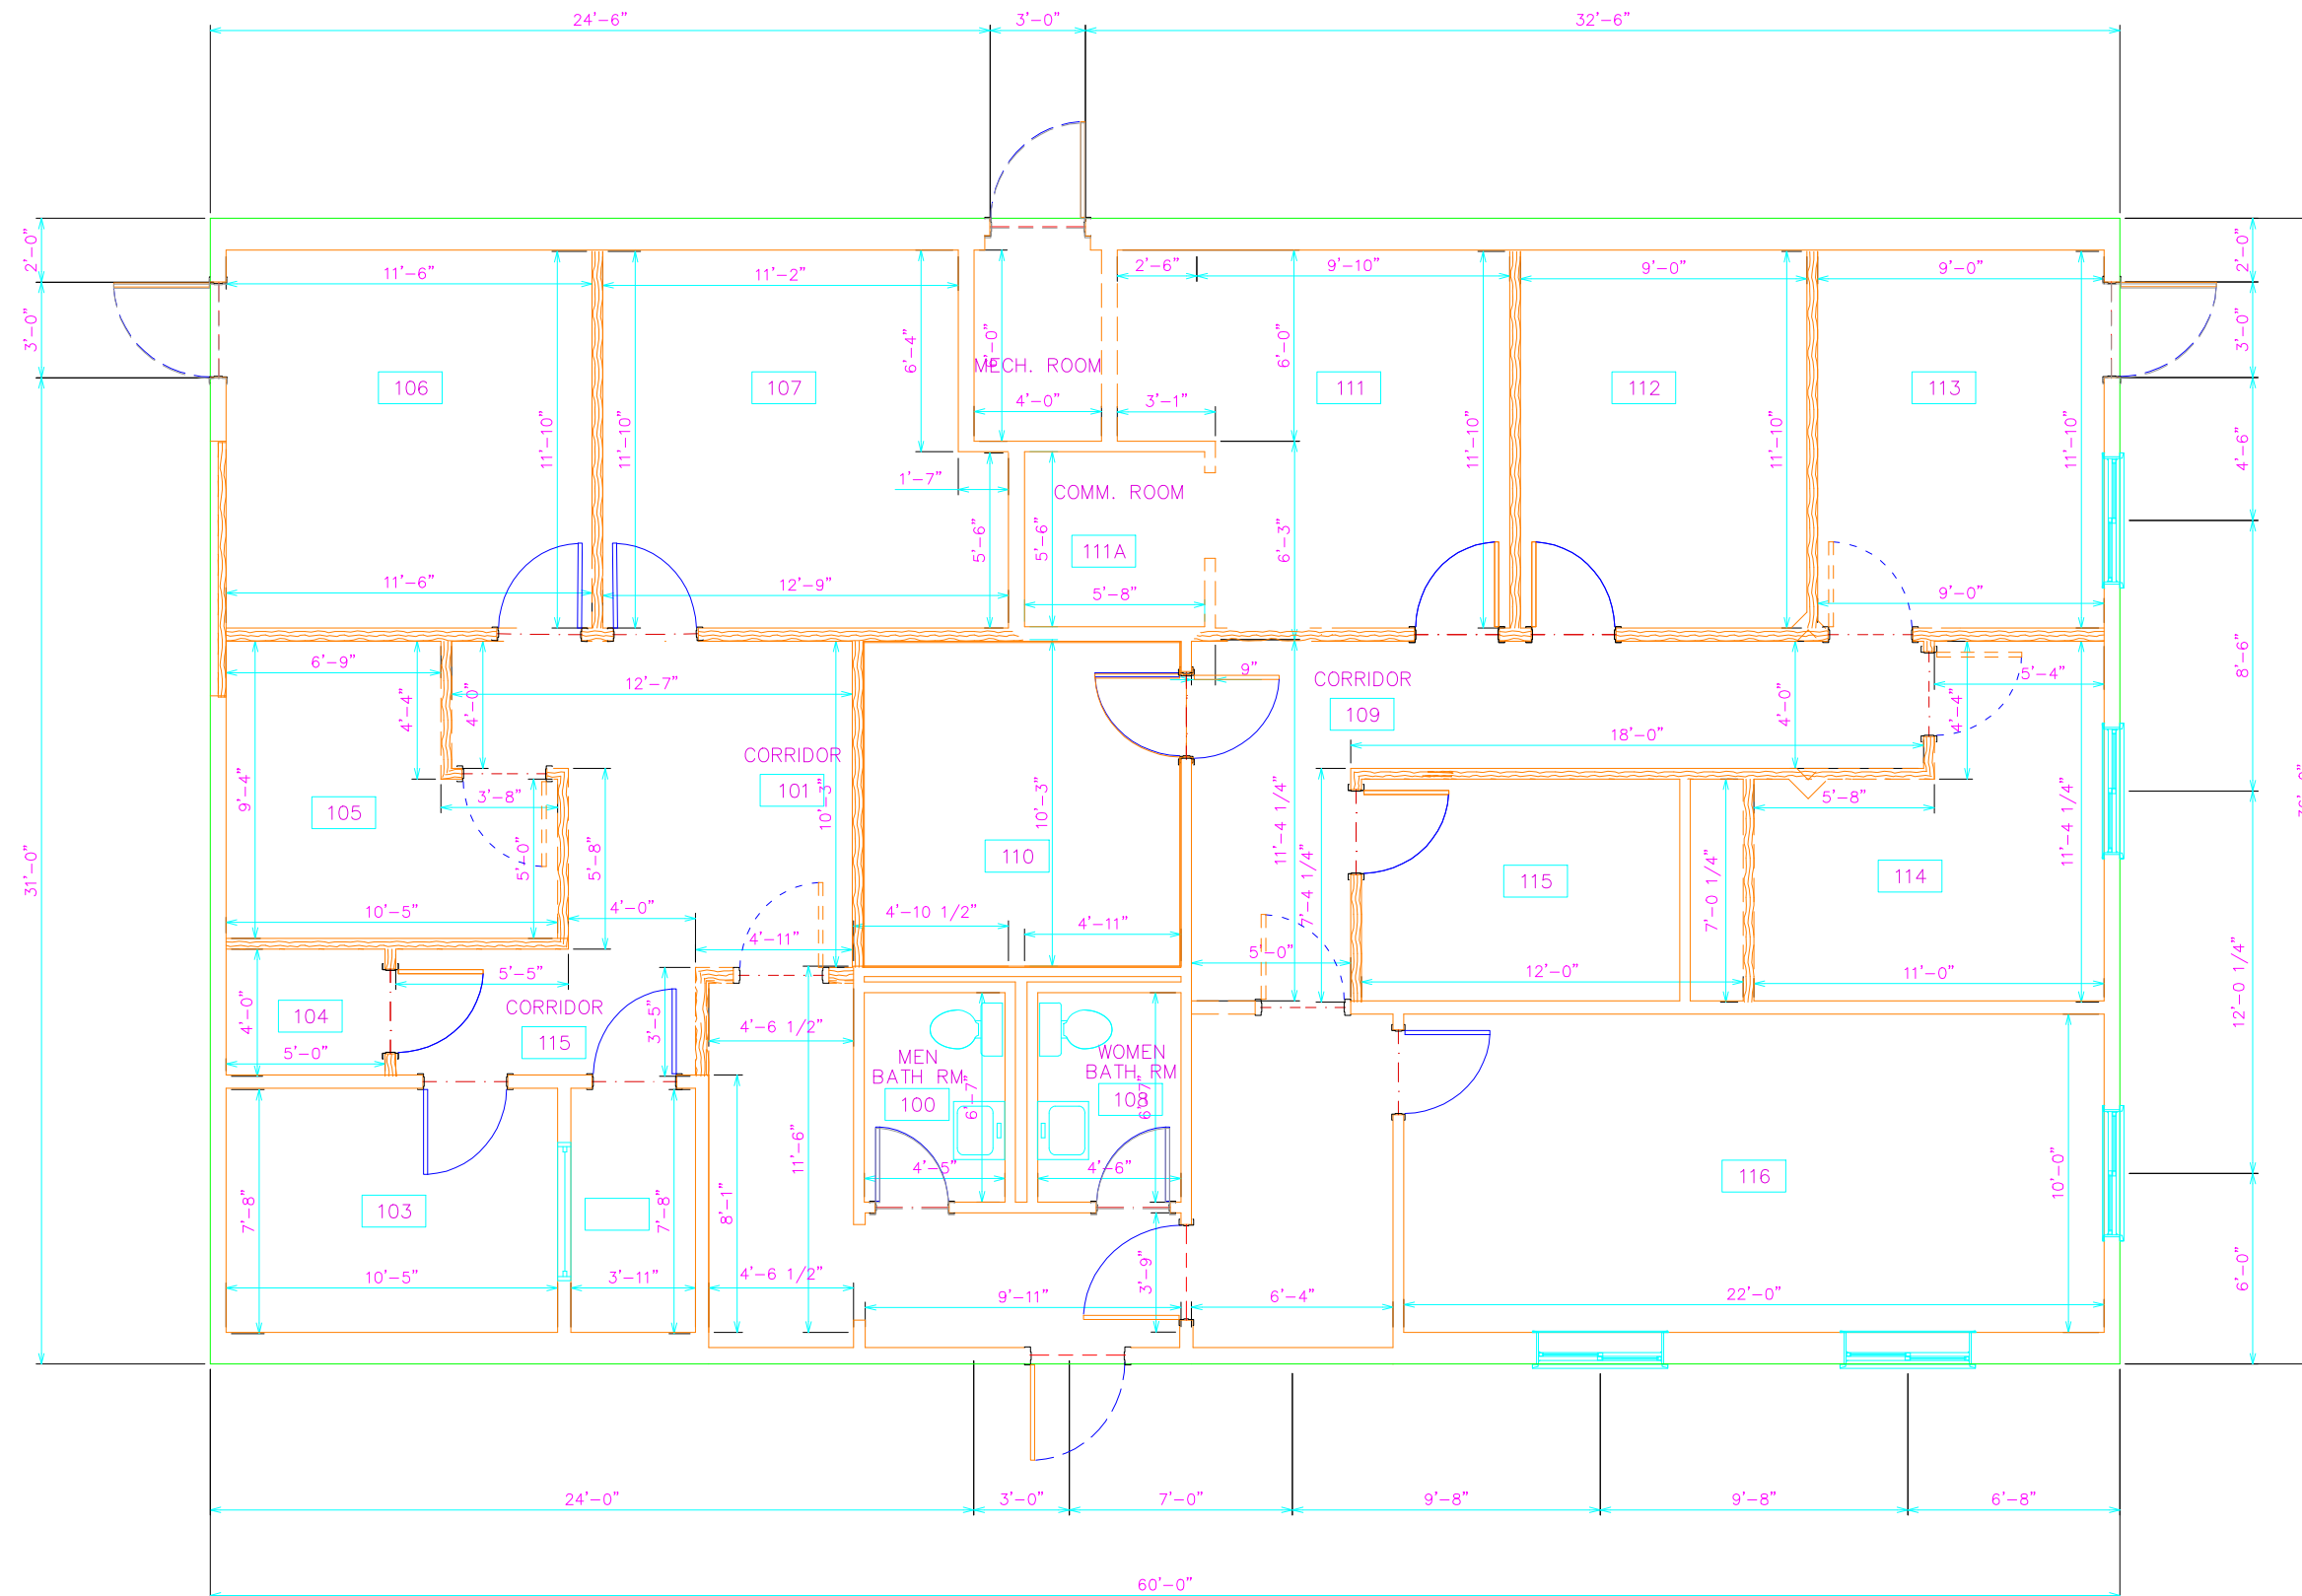


ALASKA  
ARMY NATIONAL GUARD  
CAMP DENALI

Facility Use Drawing  
BUILDING 47645

Facility Use Drawing  
BUILDING 47645

# FLOOR PLAN — LEVEL 1 — DEMOLITION

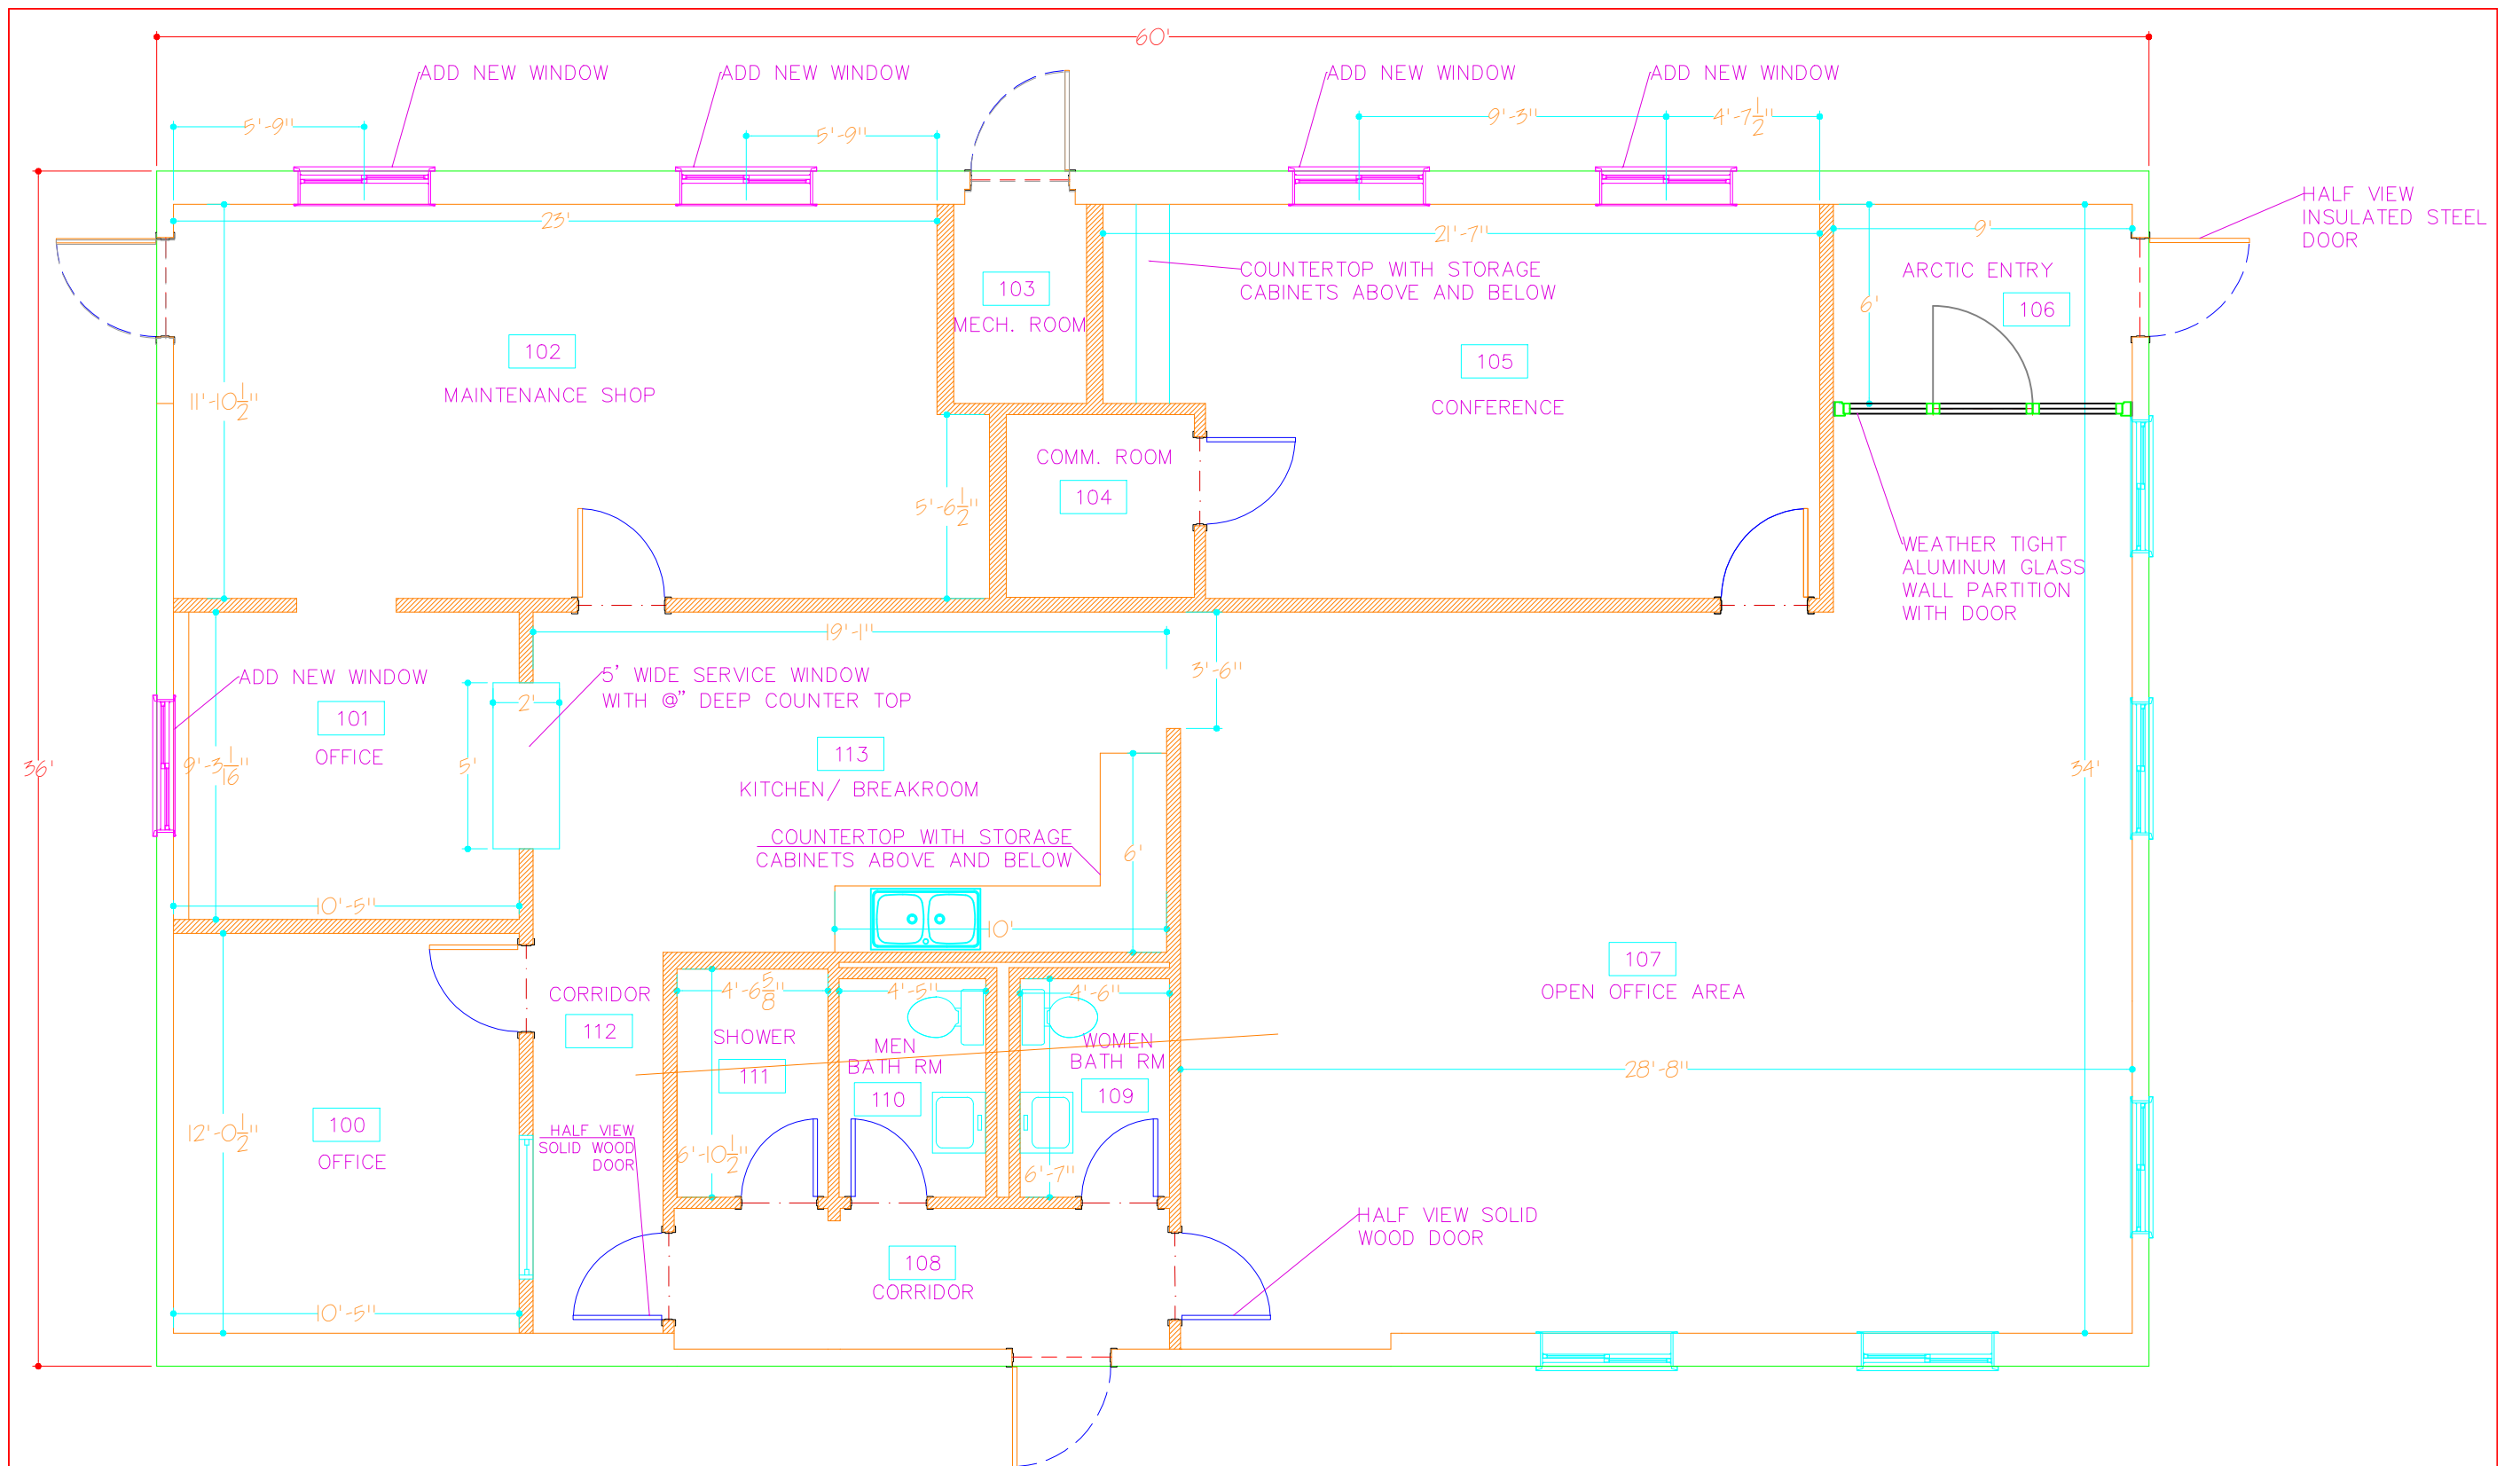


BAAF - 47645 Building Remodel & Upgrades -  
Attachment 1 - Concept Drawings



ALASKA  
ARMY NATIONAL GUARD  
CAMP DENALI

FLOOR PLAN — LEVEL 1 — 001

Facility Use Drawing  
BUILDING 47645

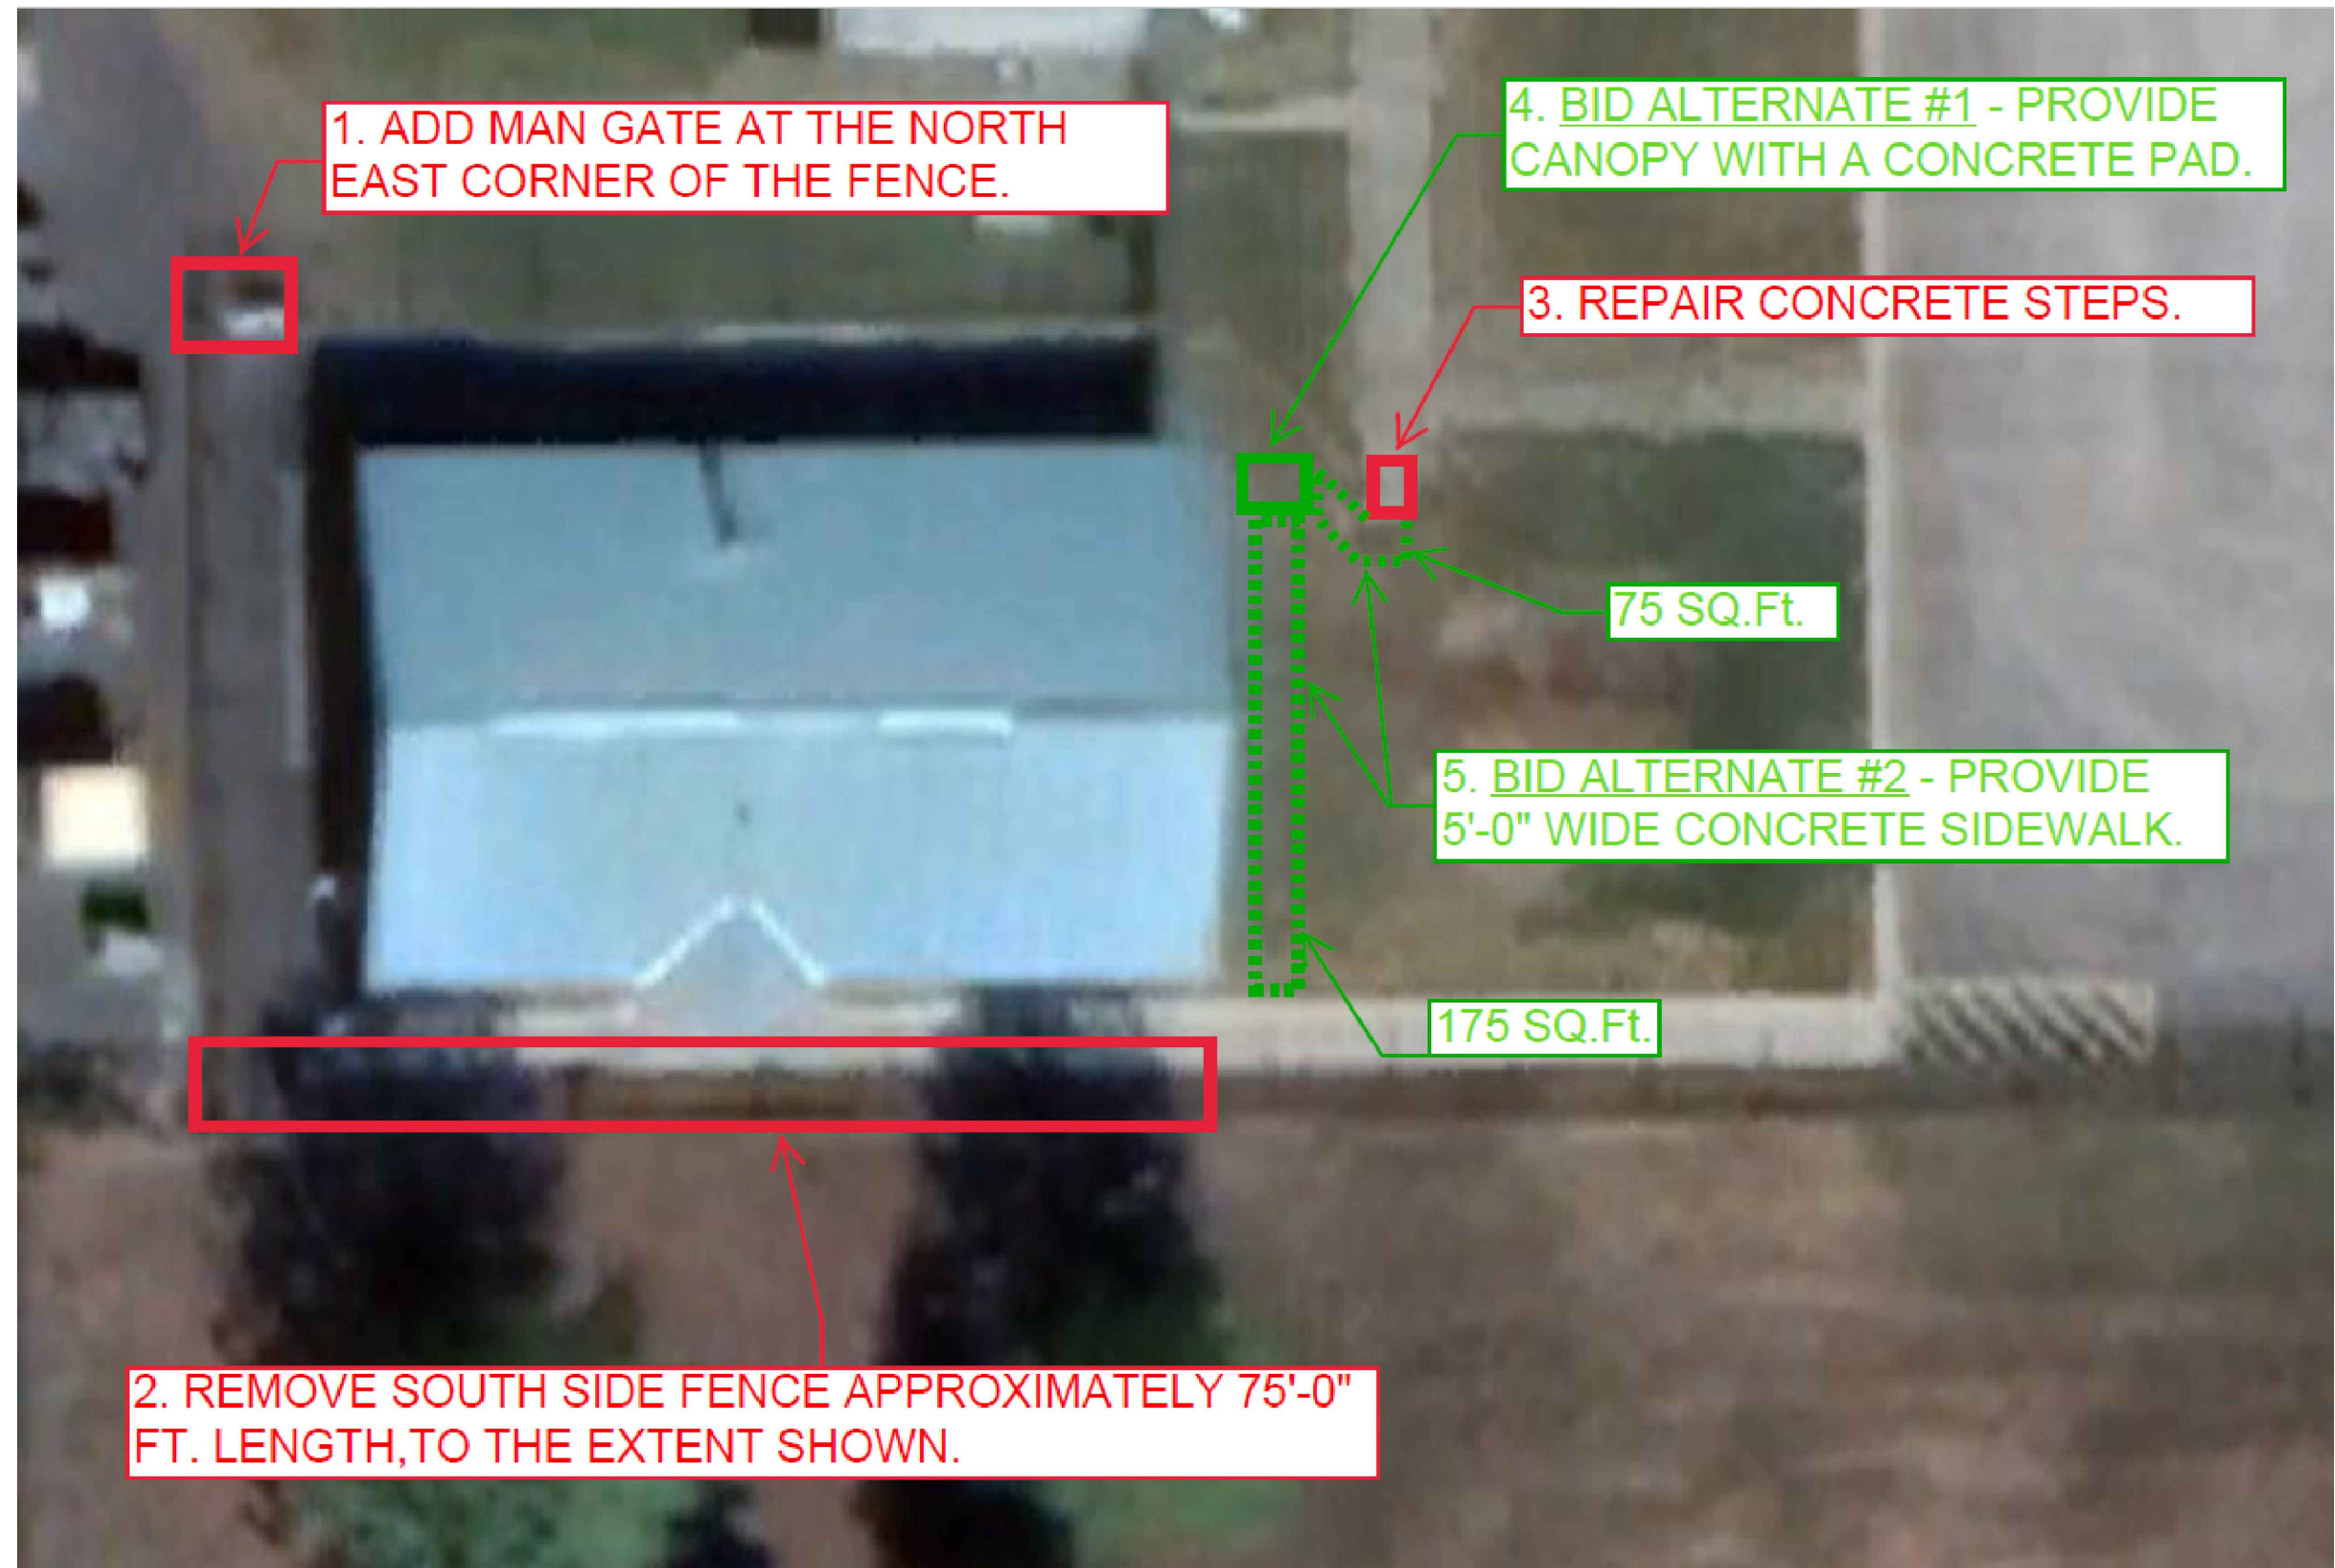

BAAF - 47645 Building Remodel & Upgrades -  
Attachment 1 - Concept Drawings



ALASKA  
ARMY NATIONAL GUARD  
CAMP DENALI

FLOOR PLAN — LEVEL 1 — 002

Facility Use Drawing  
BUILDING 47645