


OPTION 2: FERRY TERMINAL EAST PHASE 2 - ALT B

CONCEPT
DESIGN
DRAWINGS


CASCADE POINT
DEVELOPMENT
JUNEAU, ALASKA

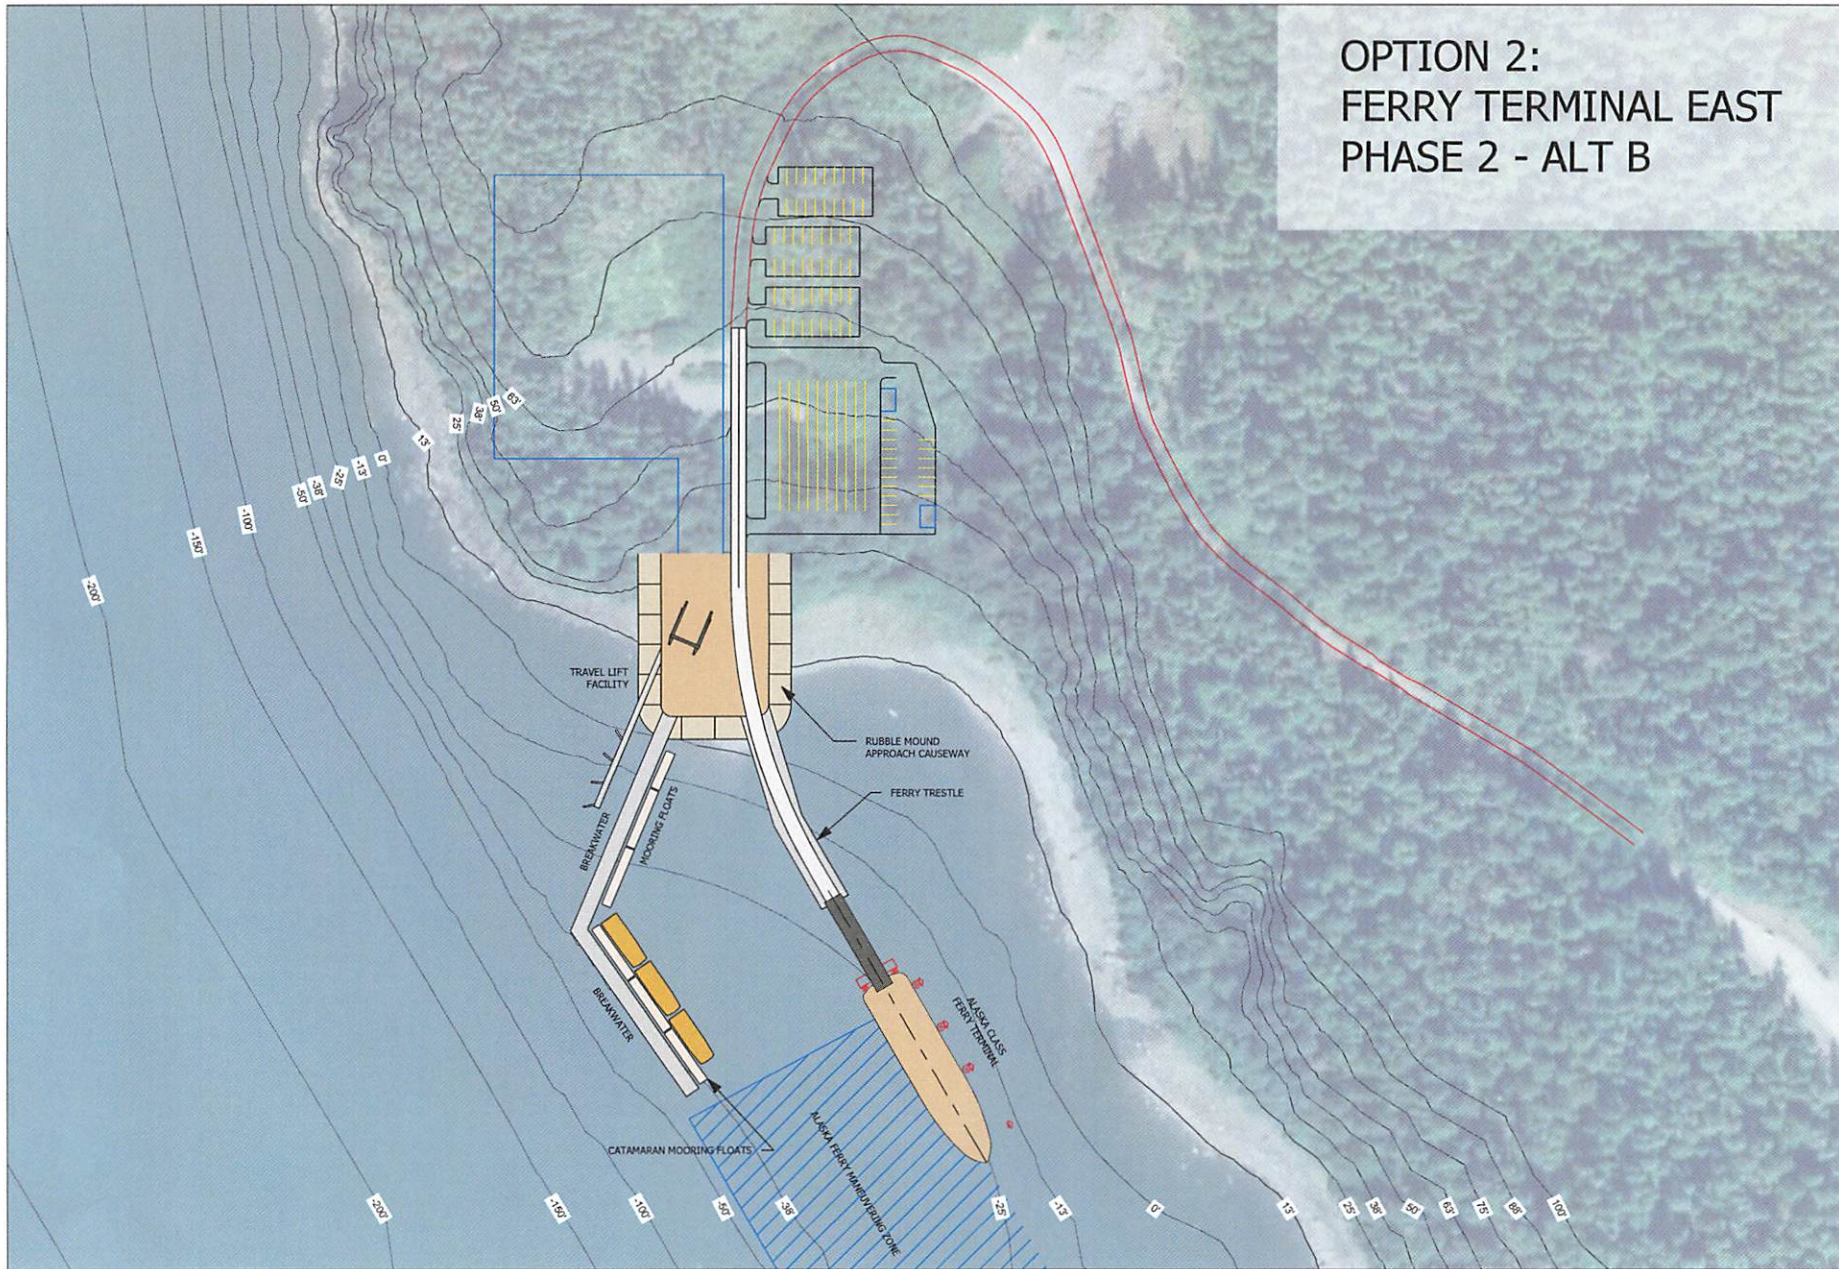

REV#	DESCRIPTION	DATE



ISSUE DATE:
JULY 20, 2021
SHEET TITLE:
OPTION 2 PHASE 2
TRAVEL LIFT ALT

SHEET NUMBER
S202

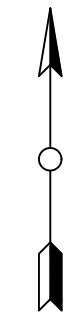

BERNERS BAY

- ROW LEGEND
- PROPOSED UPLAND ROW
10.0 ACRES
 - EXISTING GOLDBELT TIDELAND LEASE
TO BE TRANSFERRED TO DOT&PF
6.25 ACRES
 - NEW TIDELAND LEASE REQ'D (FROM DNR)
6.73 ACRES

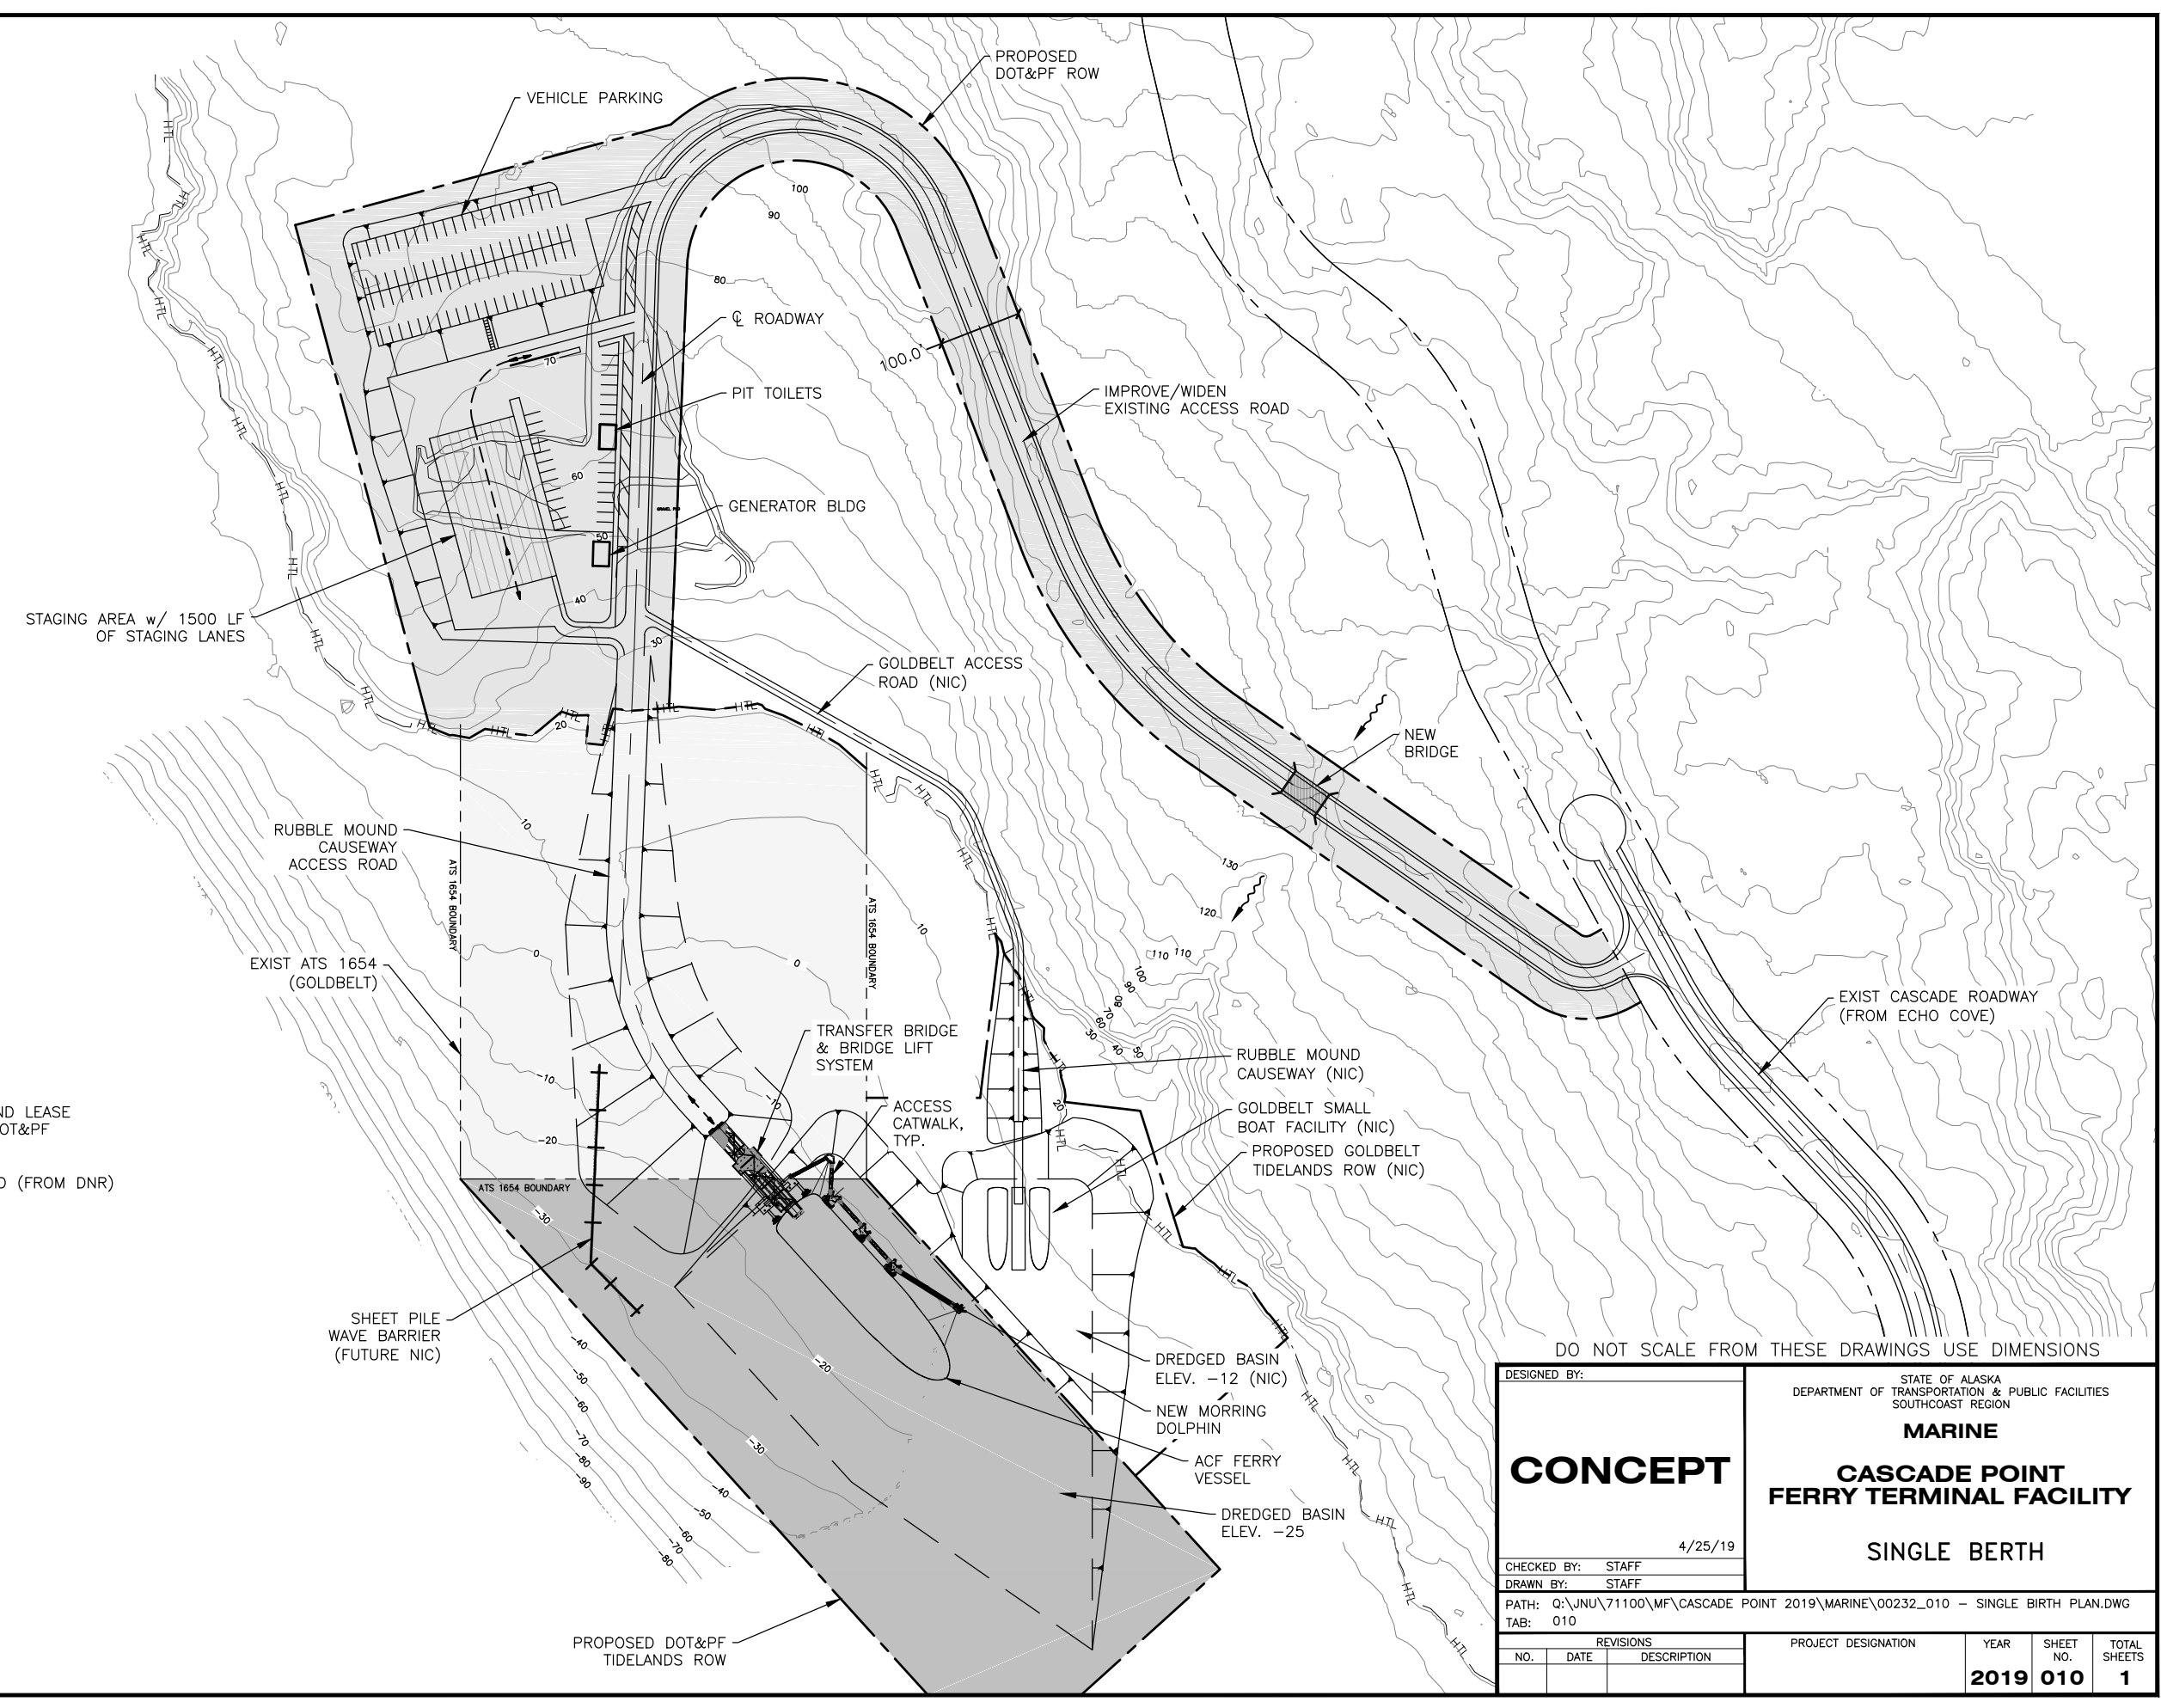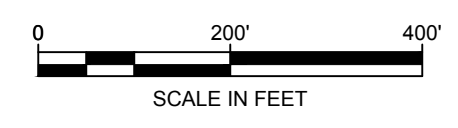

DESIGNED BY:		STATE OF ALASKA DEPARTMENT OF TRANSPORTATION & PUBLIC FACILITIES SOUTHCOST REGION				
CONCEPT		MARINE				
		CASCADE POINT FERRY TERMINAL FACILITY				
4/25/19		SINGLE BERTH				
CHECKED BY: STAFF						
DRAWN BY: STAFF						
PATH: Q:\JNU\71100\MF\CASCADE POINT 2019\MARINE\00232_010 - SINGLE BIRTH PLAN.DWG						
TAB: 010						
REVISIONS		PROJECT DESIGNATION		YEAR	SHEET NO.	TOTAL SHEETS
NO.	DATE	DESCRIPTION				
				2019	010	1