

ATTACHMENT 8 TO ITB 230000022 168TH AIR WING JANITORIAL SERVICES



JANITORIAL LEGEND

- COMMON AREA SERVICES
- OFFICE AREA SERVICES
- RESTROOM/LOCKER ROOM AREA SERVICES

JANITORIAL = 1,602 SQ. FT.

FIRST LEVEL

BLDG. 1168

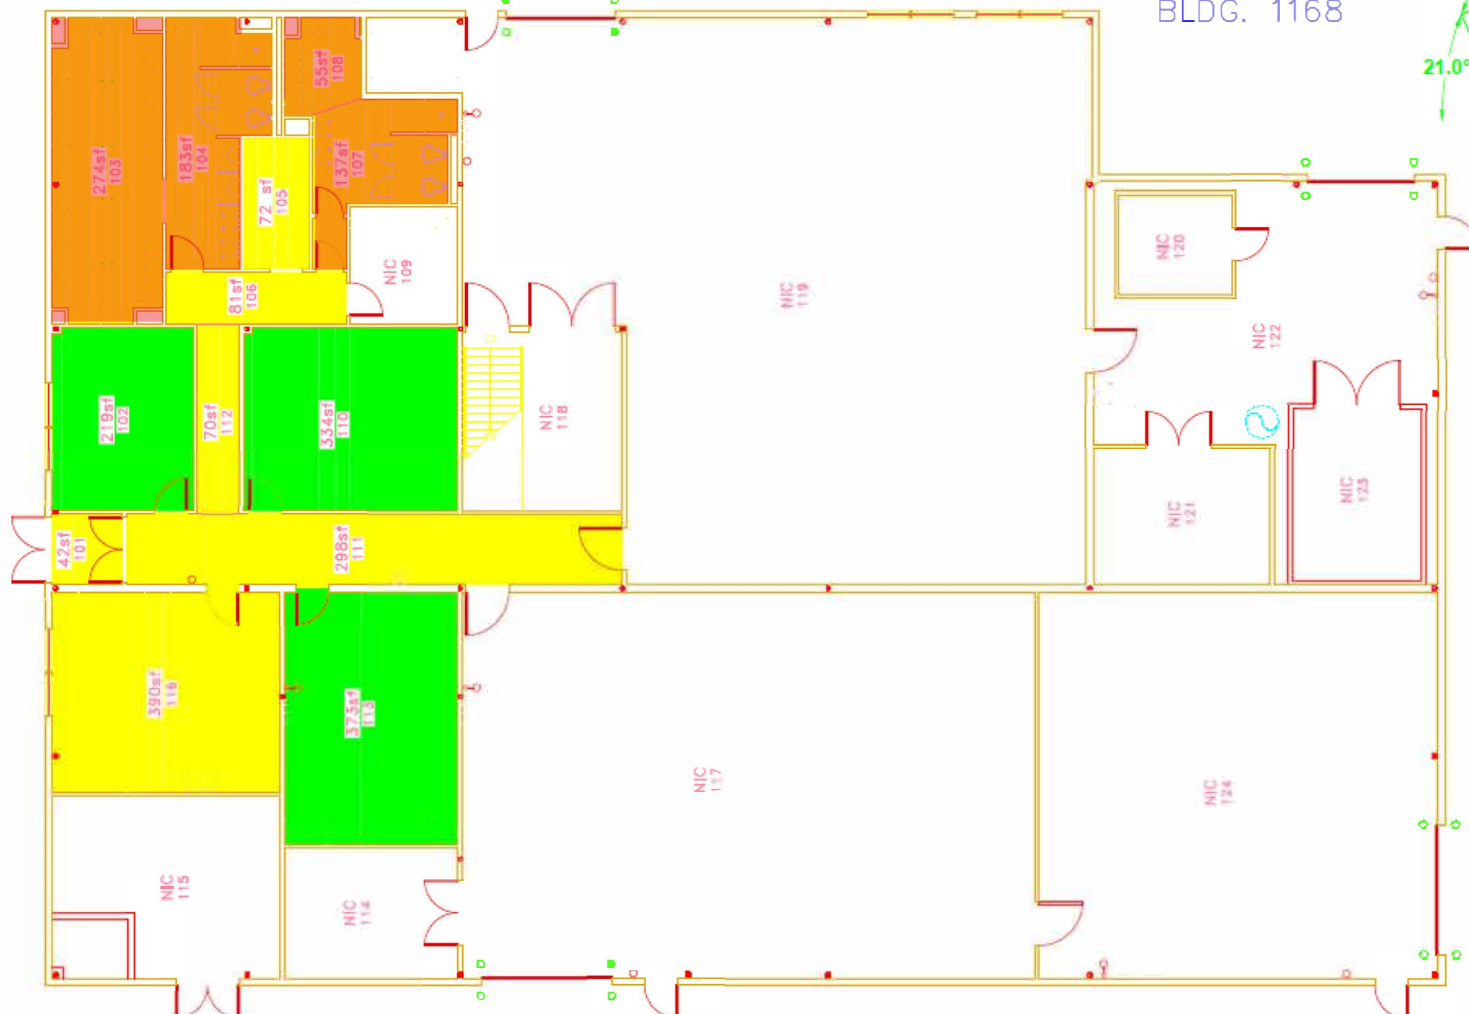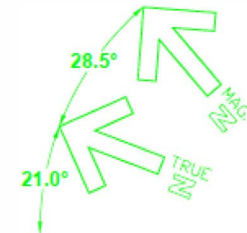

Drawn On 22-Apr-20
 Checked By: ----
 Department of the Air Force,
 Eielson AFB
 168th Wing, Alaska Air
 National Guard



Project:
 Drawing: B1168 JANITORIAL

Sheet #
 J-1

Page:


Last saved by: 1470752820M

Revisions

BLDG 1171


 COMMON AREA SERVICES
 OFFICE AREA SERVICES
 RESTROOM/LOCKER ROOM AREA SERVICES

JANITORIAL = 76 SQ. FT.

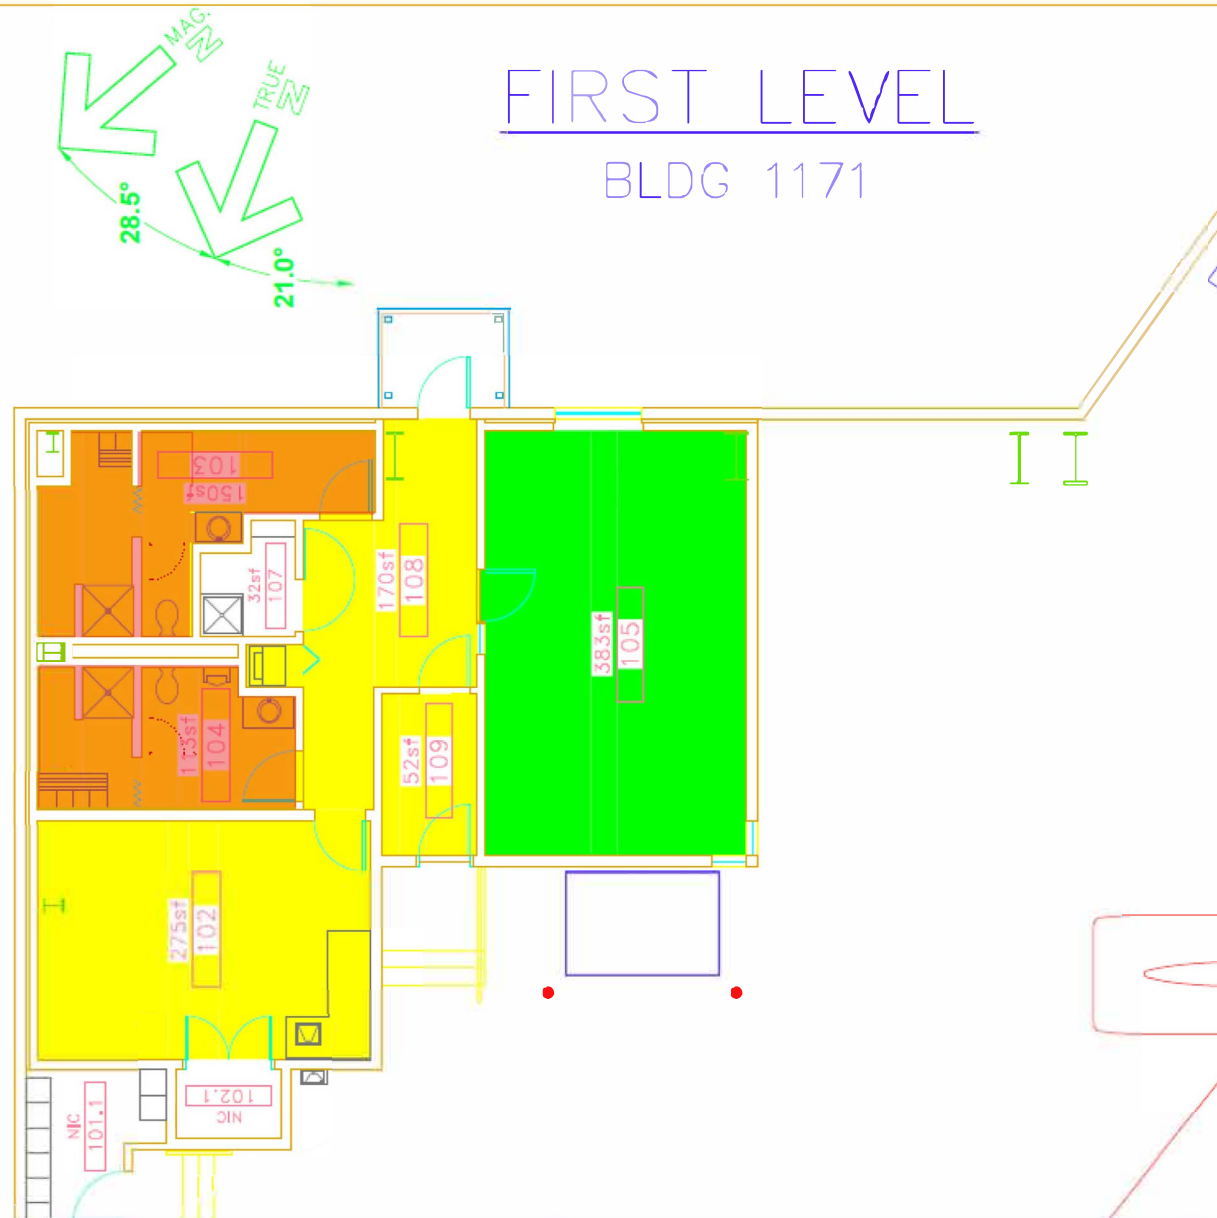

					Drawn On 22-Apr-20		Project:			
					Checked By----		Drawing: B1171 JANITORIAL			
					Department of the Air Force, Eielson AFB 168th Wing, Alaska Air National Guard		Sheet #	Page:		Last saved by: 1470752820M
Revisions							J-2			

NOTE: ALL QUANTITIES FOUND ON THIS DRAWING ARE INDICATING THE SQUARE FEET TOTALS FOR ONLY THE EAST HALF OF THIS FACILITY.

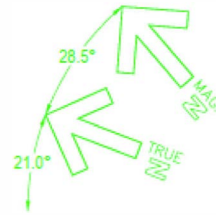

JANITORIAL = 3,286 SQ. FT.

JANITORIAL LEGEND

- COMMON AREA SERVICES
- OFFICE AREA SERVICES
- RESTROOM/LOCKER ROOM AREA SERVICES
- ONCE A WEEK SERVICE AREA

FIRST LEVEL - EAST BLDG 1176



Drawn On 22-Apr-20
Checked By:----
Department of the Air Force,
Eielson AFB
168th Wing, Alaska Air
National Guard




Project:
Drawing: B1176 EAST JANITORIAL

Sheet #
J-3

Page:

Last saved by: 1470752820M

Revisions

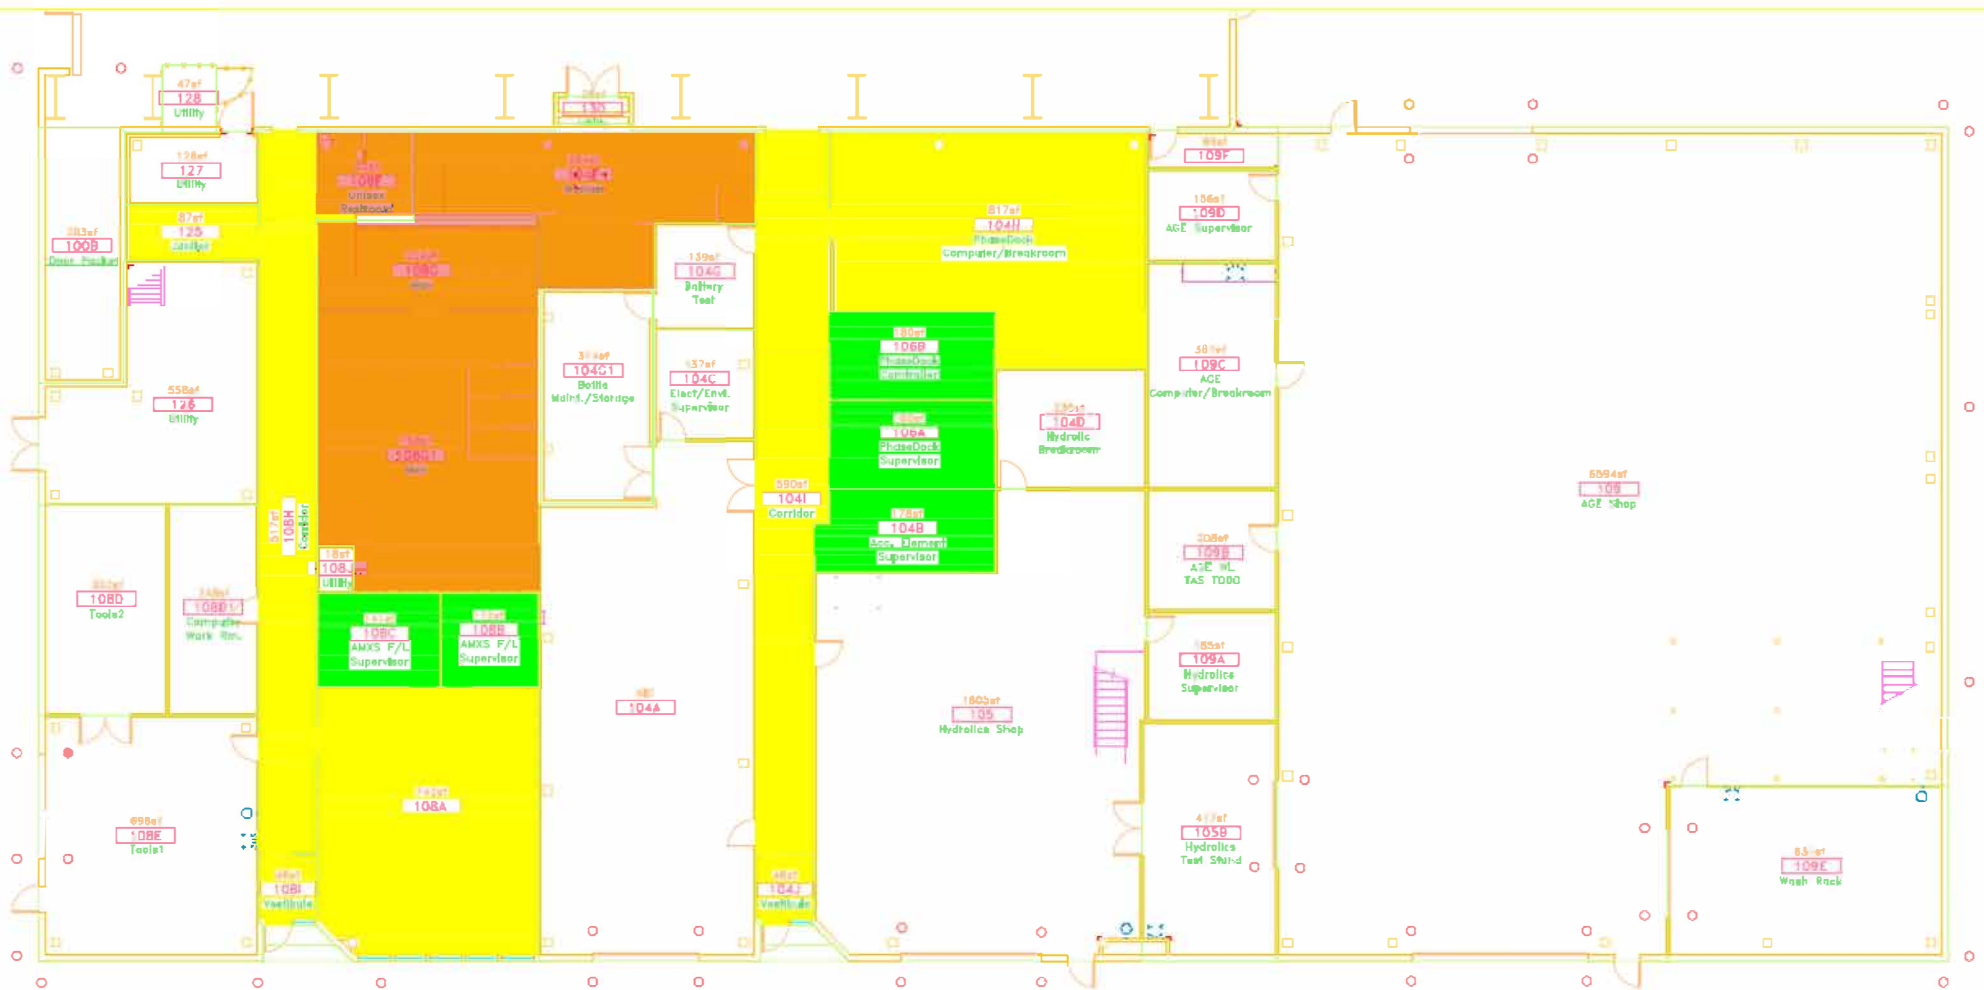


JANITORIAL LEGEND

- COMMON AREA SERVICES
- OFFICE AREA SERVICES
- RESTROOM/LOCKER ROOM AREA SERVICES

NOTE: ALL QUANTITIES FOUND ON THIS DRAWING ARE INDICATING THE SQUARE FEET TOTALS FOR ONLY THE WEST HALF OF THIS FACILITY.

JANITORIAL = 4,397 SQ. FT.

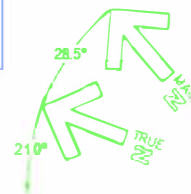

FIRST LEVEL — WEST

BLDG 1176

Drawn On 22-Apr-20
 Checked By: ----
 Department of the Air Force,
 Eielson AFB
 168th Wing, Alaska Air
 National Guard




Project:
 Drawing: B1176 WEST

Sheet #
 J-3.1

Page:

Last saved by: 1470752820M

Revisions

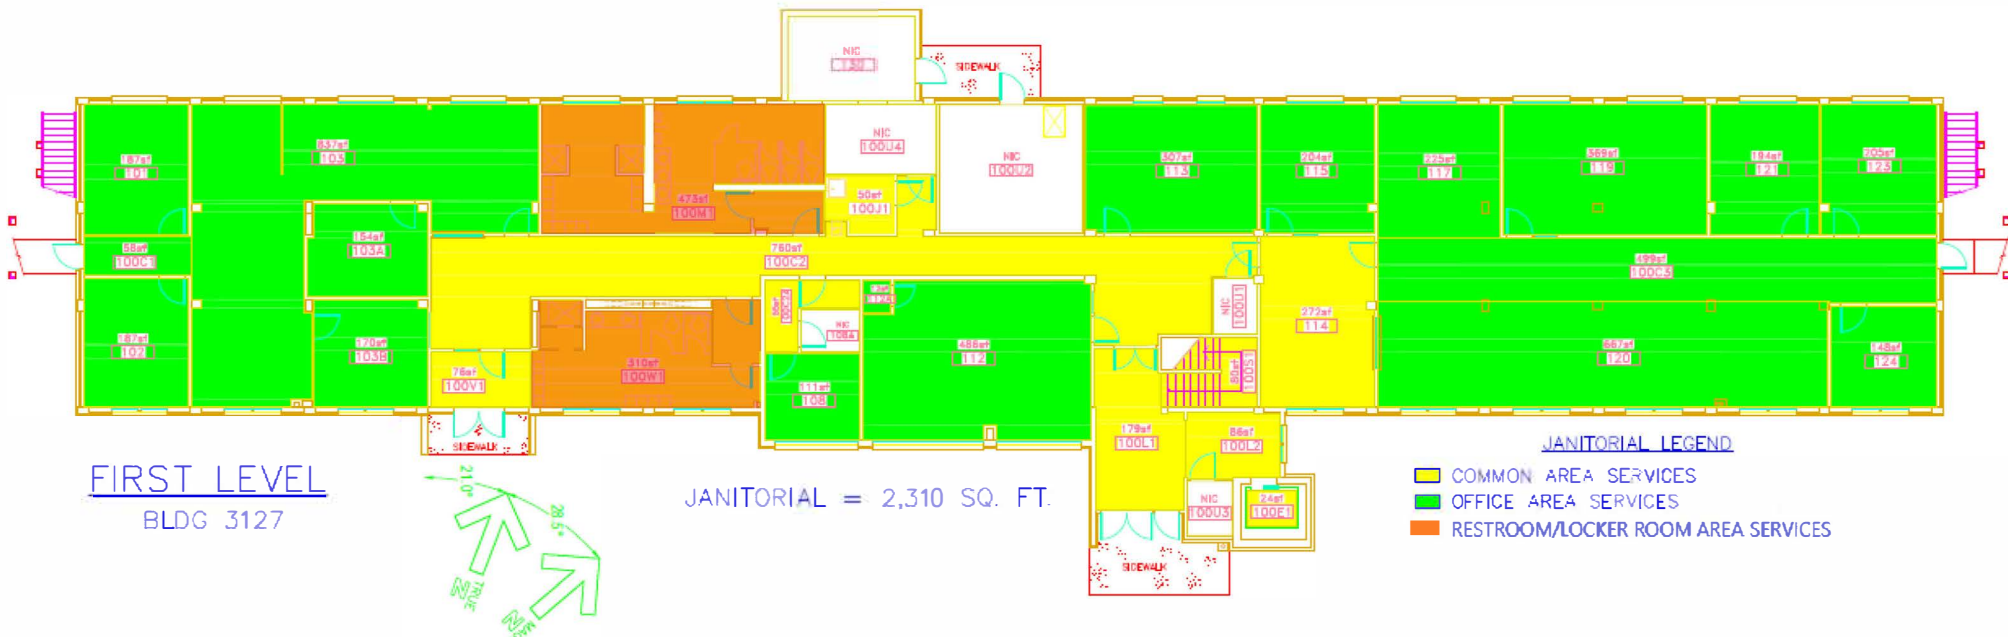

Revisions			

Drawn On 22-Apr-20
 Checked By:-----
 Department of the Air Force,
 Eielson AFB
 168th Wing, Alaska Air
 National Guard



Project: Drawing: B3127 FLOOR 1 JANITORIAL			
Sheet # J-4	Page:		Last saved by: 1470752820M



JANITORIAL = 2,436 SQ. FT.

JANITORIAL LEGEND

-  COMMON AREA SERVICES
 OFFICE AREA SERVICES
 RESTROOM/LOCKER ROOM AREA SERVICES
 ONCE A WEEK SERVICE AREA



Project:
Drawing: B3127 FLOOR 2 JANITORIAL

Sheet #
J-4.1


Page:

Last saved by:	1470752820M
----------------	-------------

Revisions



	</
--	--	----

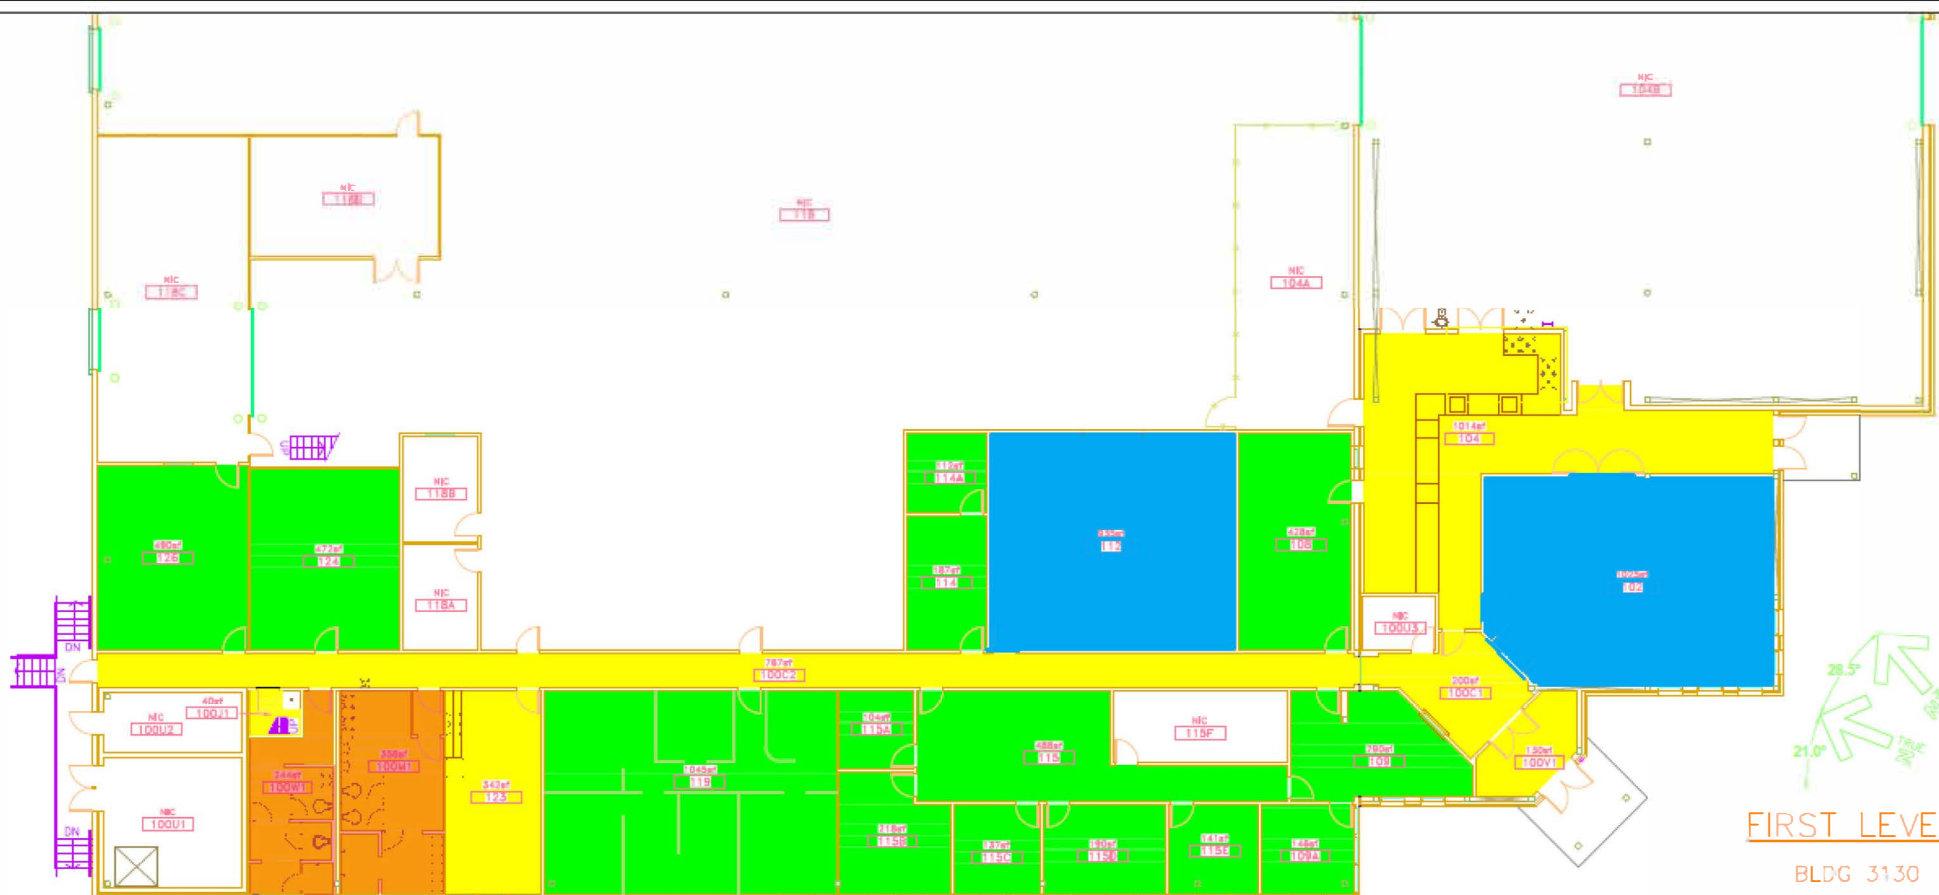

FIRST LEVEL

BLDG 3130

JANITORIAL LEGEND

- COMMON AREA SERVICES
- OFFICE AREA SERVICES
- RESTROOM/LOCKER ROOM AREA SERVICES
- ONCE A WEEK SERVICE AREA

JANITORIAL = 3,073 SQ. FT.

Drawn On 22-Apr-20

Checked By:----

Department of the Air Force,
Eielson AFB
168th Wing, Alaska Air
National Guard



Project:


Drawing: B3130 JANITORIAL

Sheet #
J-6

Page:

Last saved by: 1470752820M


Revisions

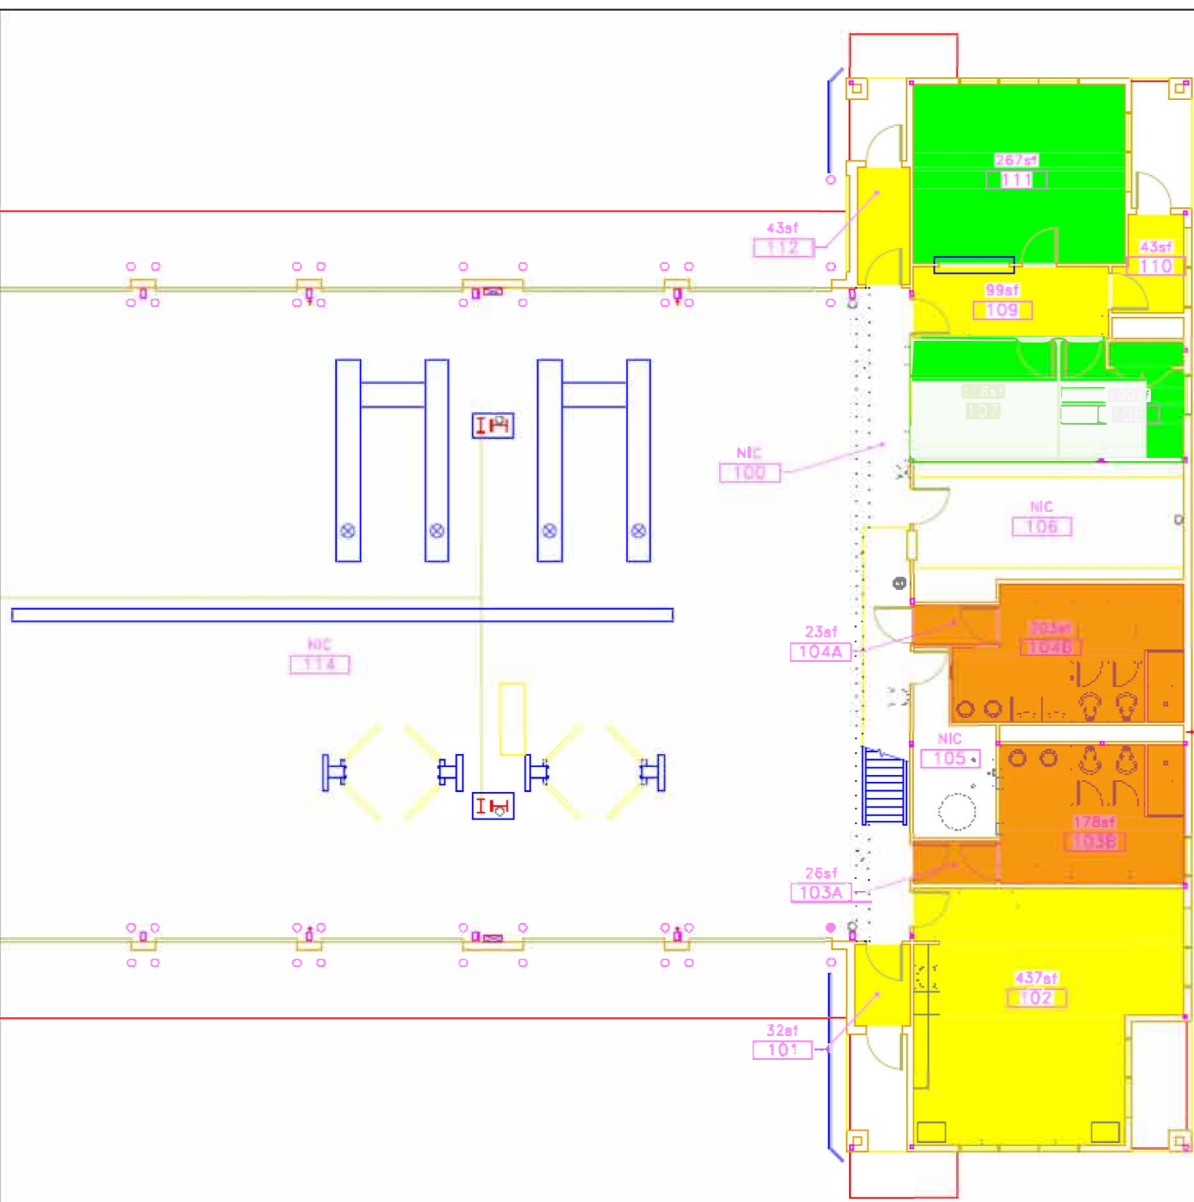

- JANITORIAL LEGEND
- COMMON AREA SERVICES
 - OFFICE AREA SERVICES
 - RESTROOM/LOCKER ROOM AREA SERVICES

JANITORIAL = 960 SQ. FT.

FIRST LEVEL
BLDG 3133

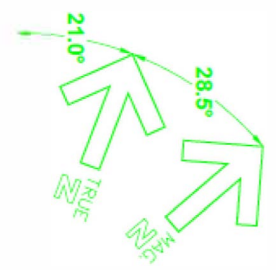



Revisions			

Drawn On 22-Apr-20
Checked By:----
Department of the Air Force,
Eielson AFB
168th Wing, Alaska Air
National Guard



Project: Drawing: B3133 JANITORIAL			
Sheet # J-7	Page:		Last saved by: 1470752820M

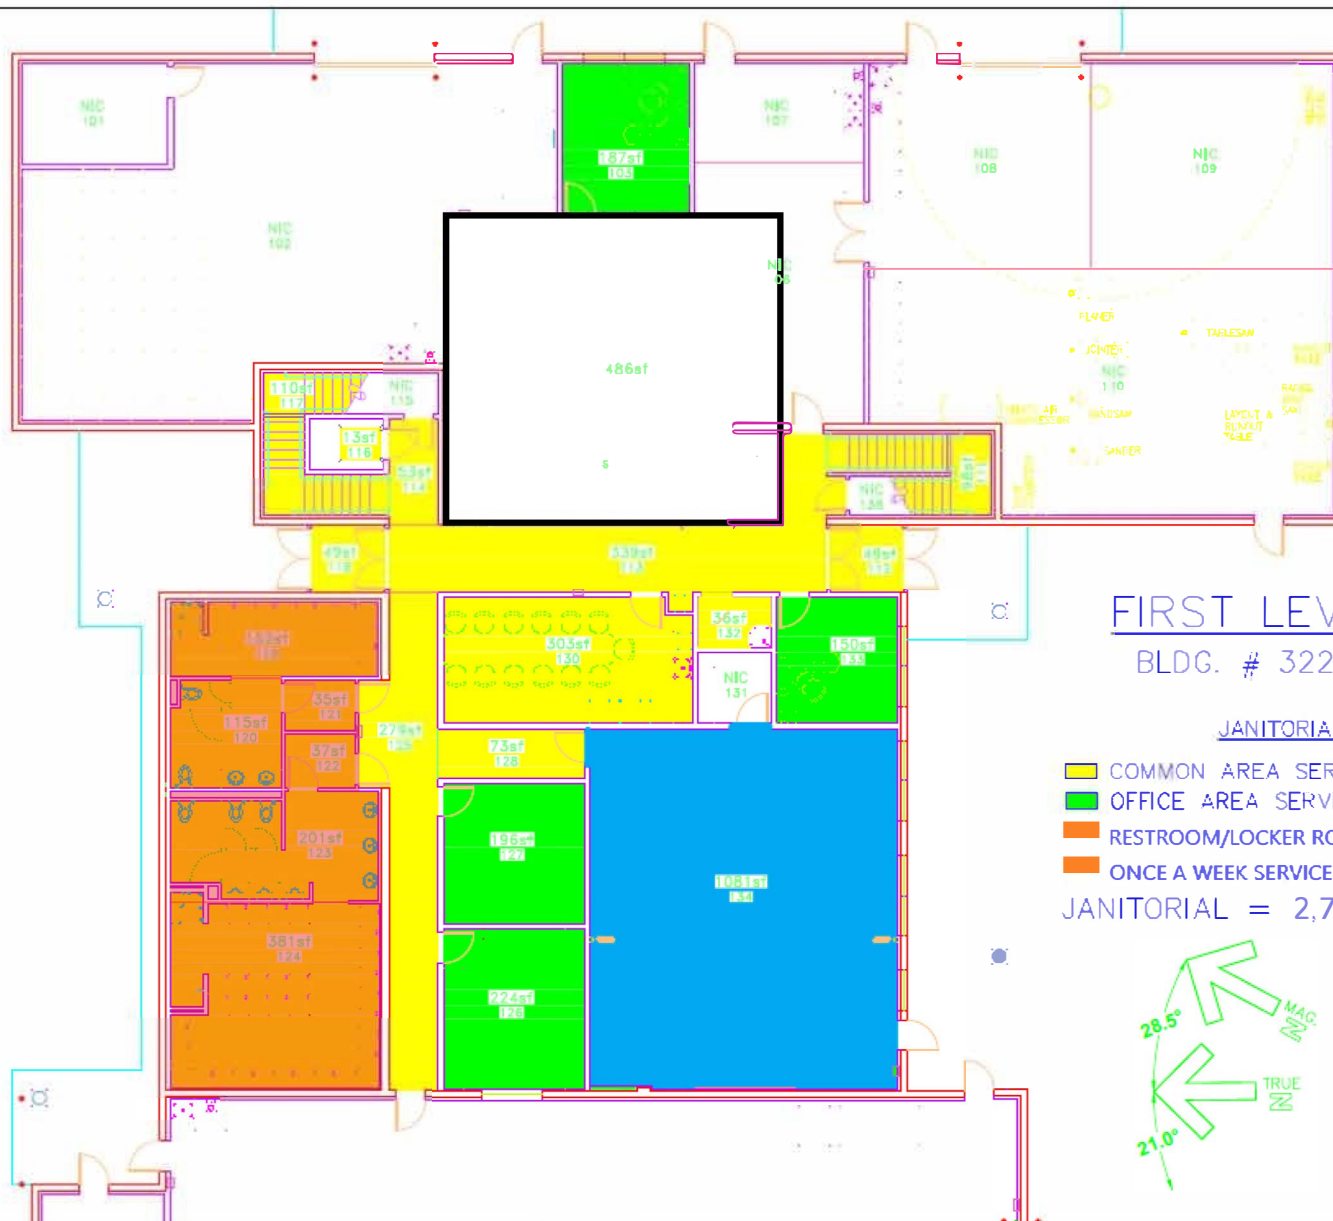

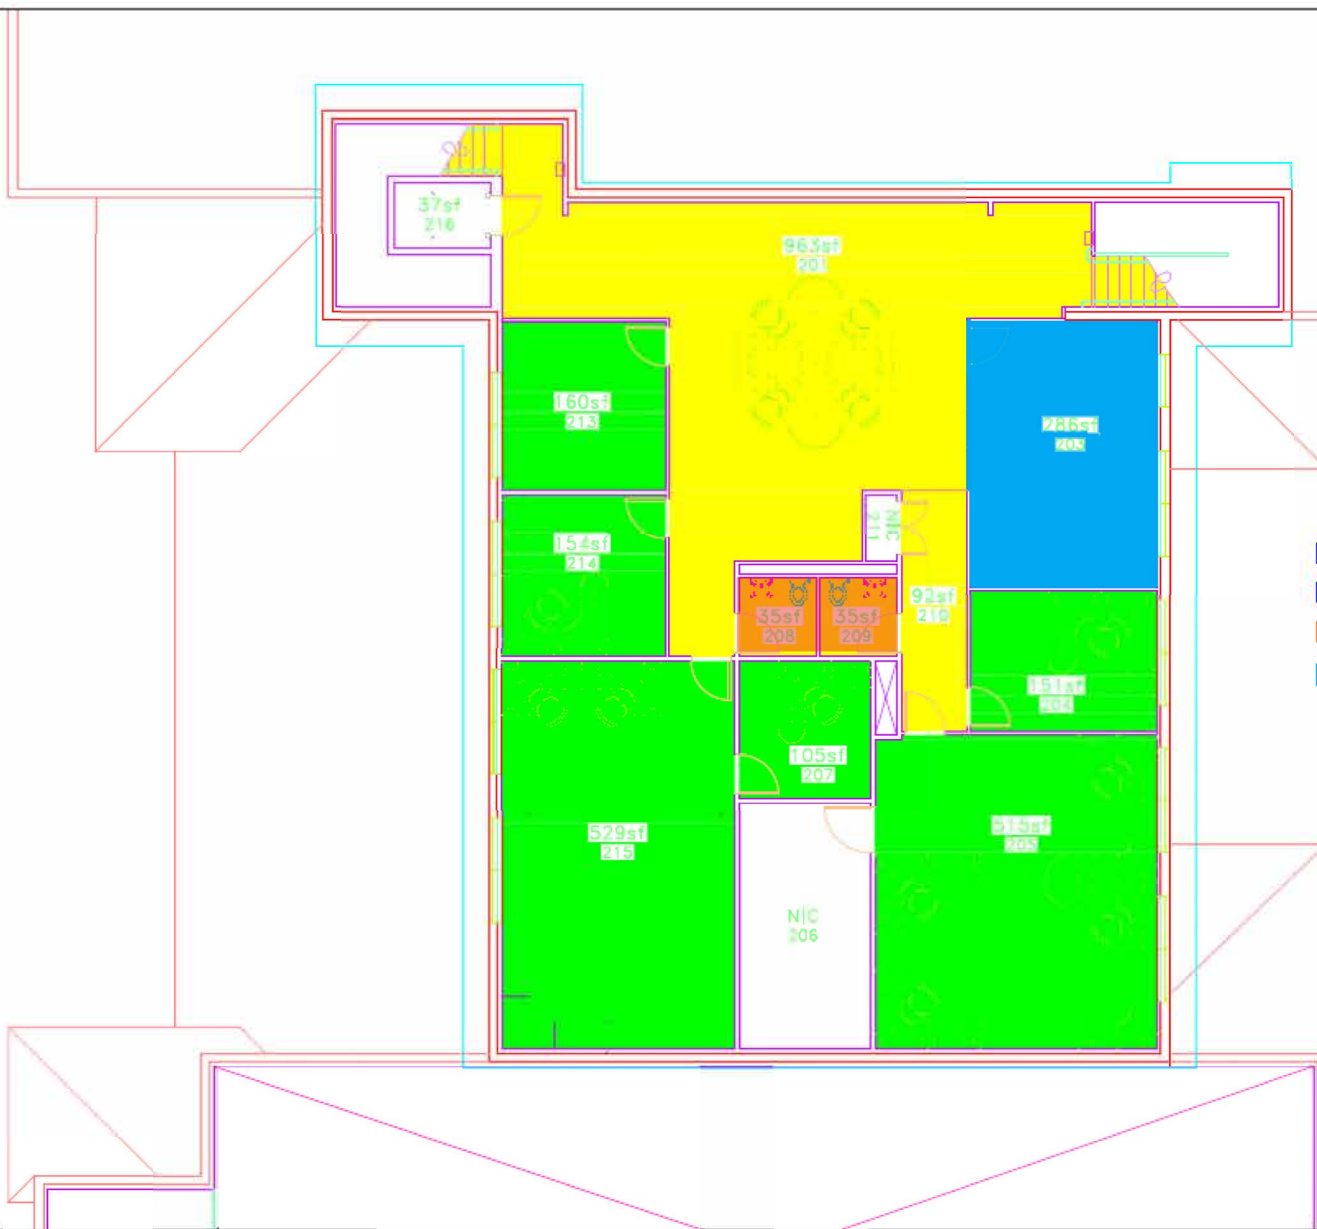


SECOND LEVEL

BLDG. # 3225

JANITORIAL LEGEND

- COMMON AREA SERVICES
 - OFFICE AREA SERVICES
 - RESTROOM/LOCKER ROOM AREA SERVICES
 - ONCE A WEEK SERVICE AREA
- JANITORIAL = 125 SQ. FT.

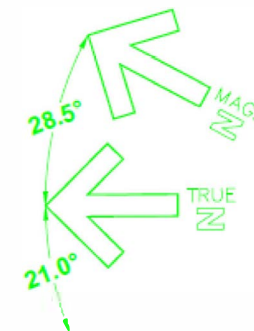

Drawn On 22-Apr-20
 Checked By: ----
 Department of the Air Force,
 Eielson AFB
 168th Wing, Alaska Air
 National Guard




Project:
 Drawing: B3225 FLOOR 2 JANITORIAL

Sheet #
 J-10.1

Page:

Last saved by: 1470752820M

Revisions:

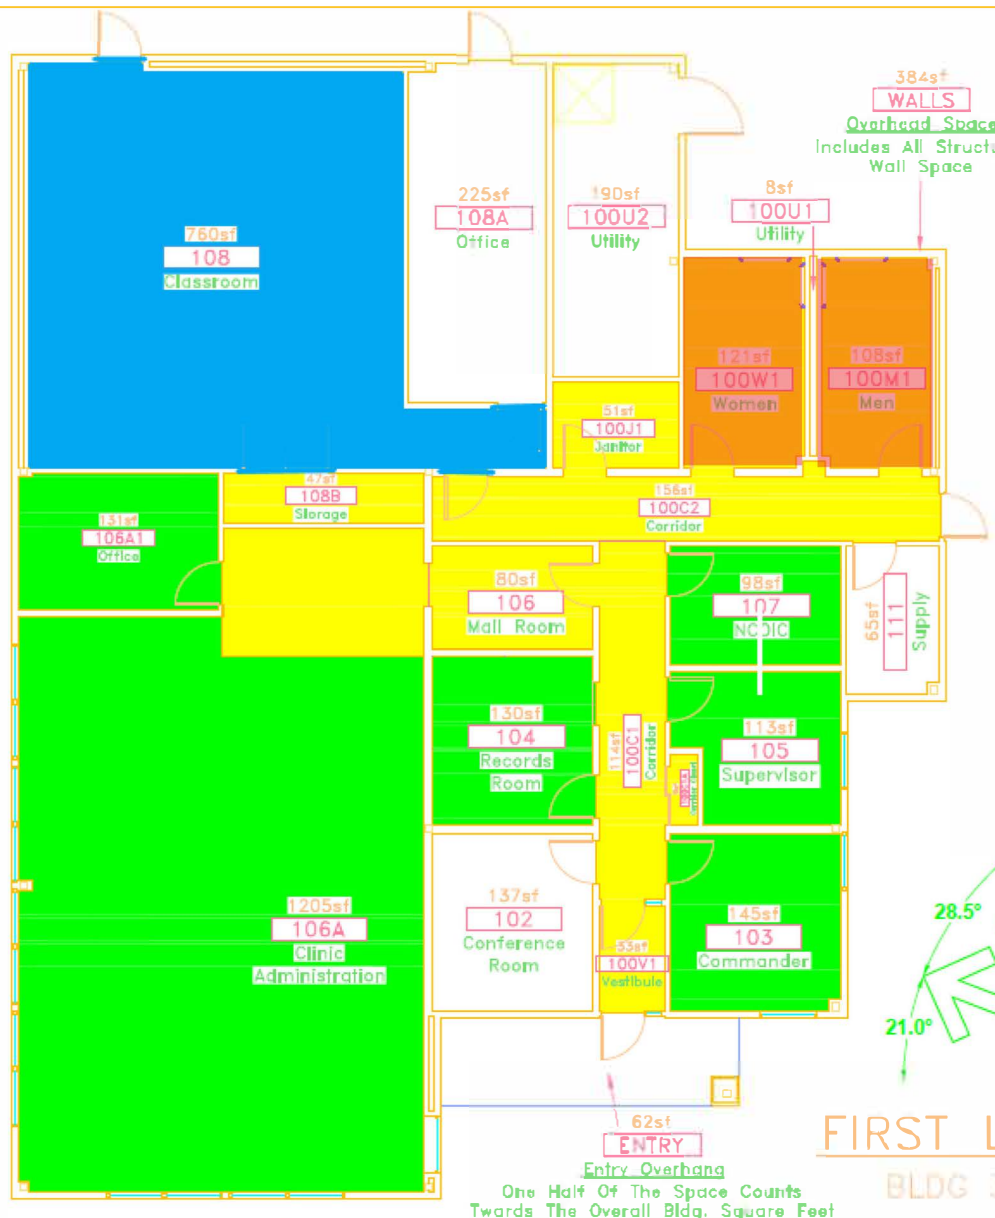

384sf
WALLS
Overhead Space
Includes All Structural
Wall Space

JANITORIAL LEGEND

- COMMON AREA SERVICES
- OFFICE AREA SERVICES
- RESTROOM/LOCKER ROOM AREA SERVICES
- ONCE A WEEK SERVICE AREA

JANITORIAL = 730 SQ. FT.


FIRST LEVEL
BLDG 3345

Revisions


Drawn On 22-Apr-20
Checked By: ----
Department of the Air Force,
Eielson AFB
168th Wing, Alaska Air
National Guard




Project: Drawing: B3345 JANITORIAL			
Sheet # J-11	Page:	Last saved by: 1470752820M	

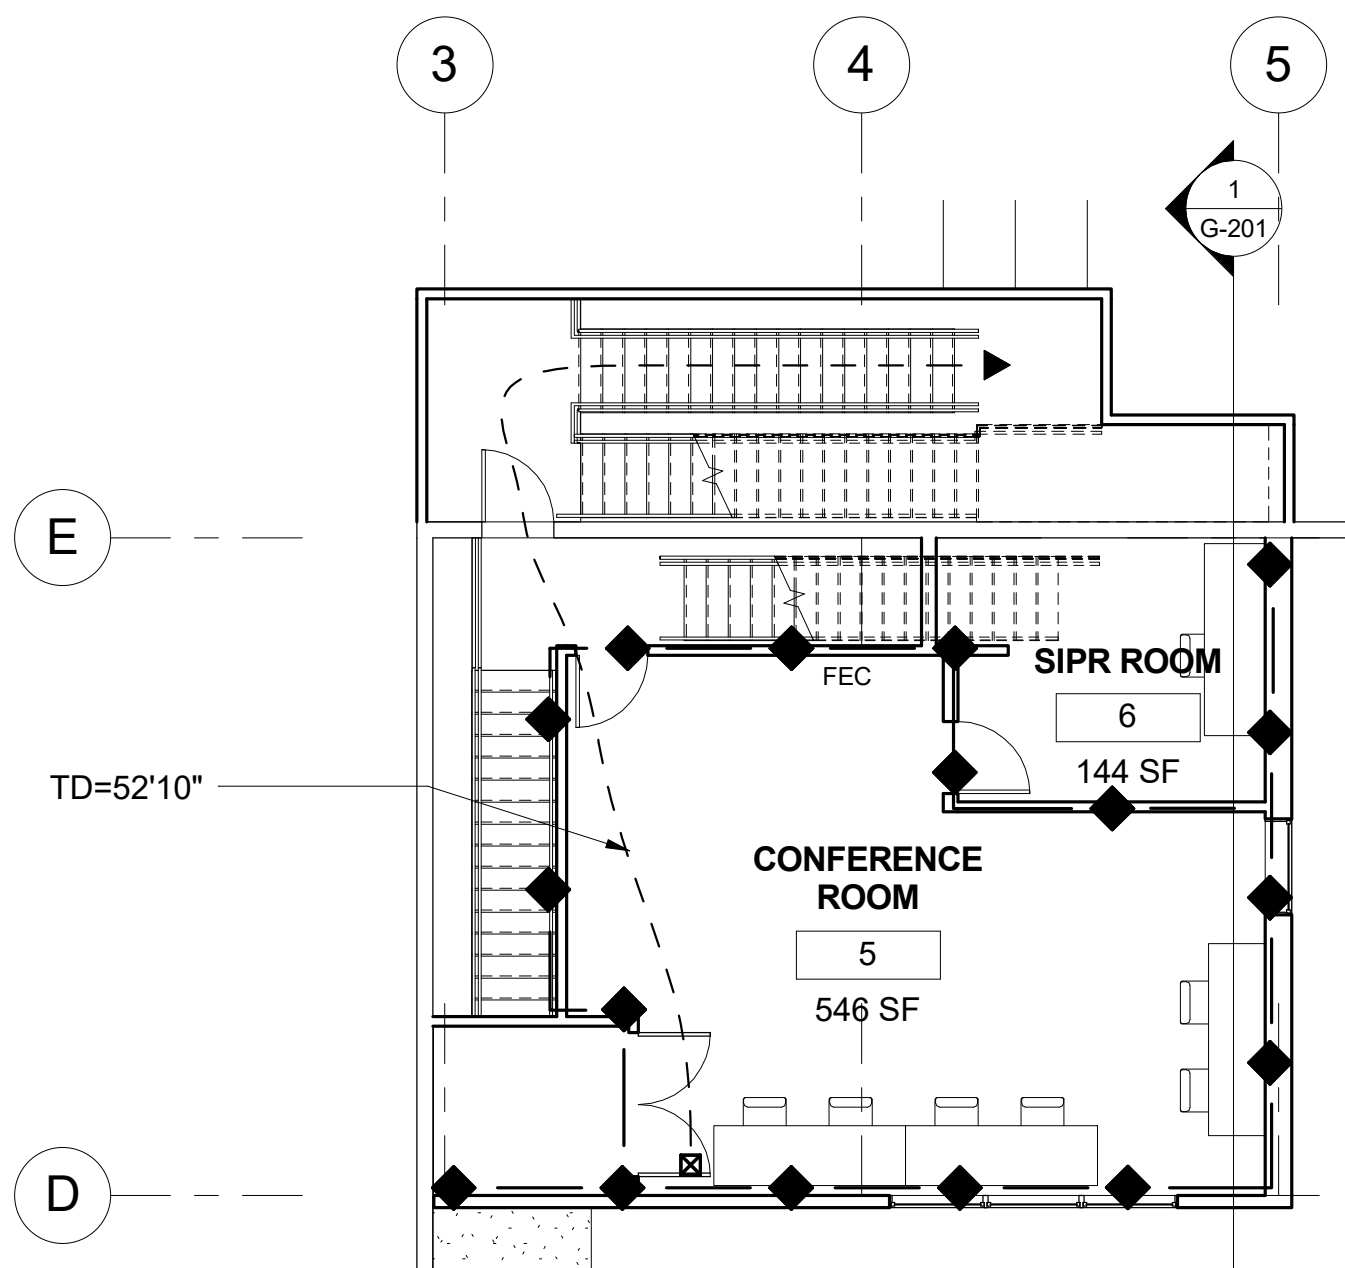


LEVEL 2 - NEW MEZZANINE CONFERENCE ROOM
1/8" = 1'-0" 10'-2" TO 20'-8" FLOOR ELEVATION

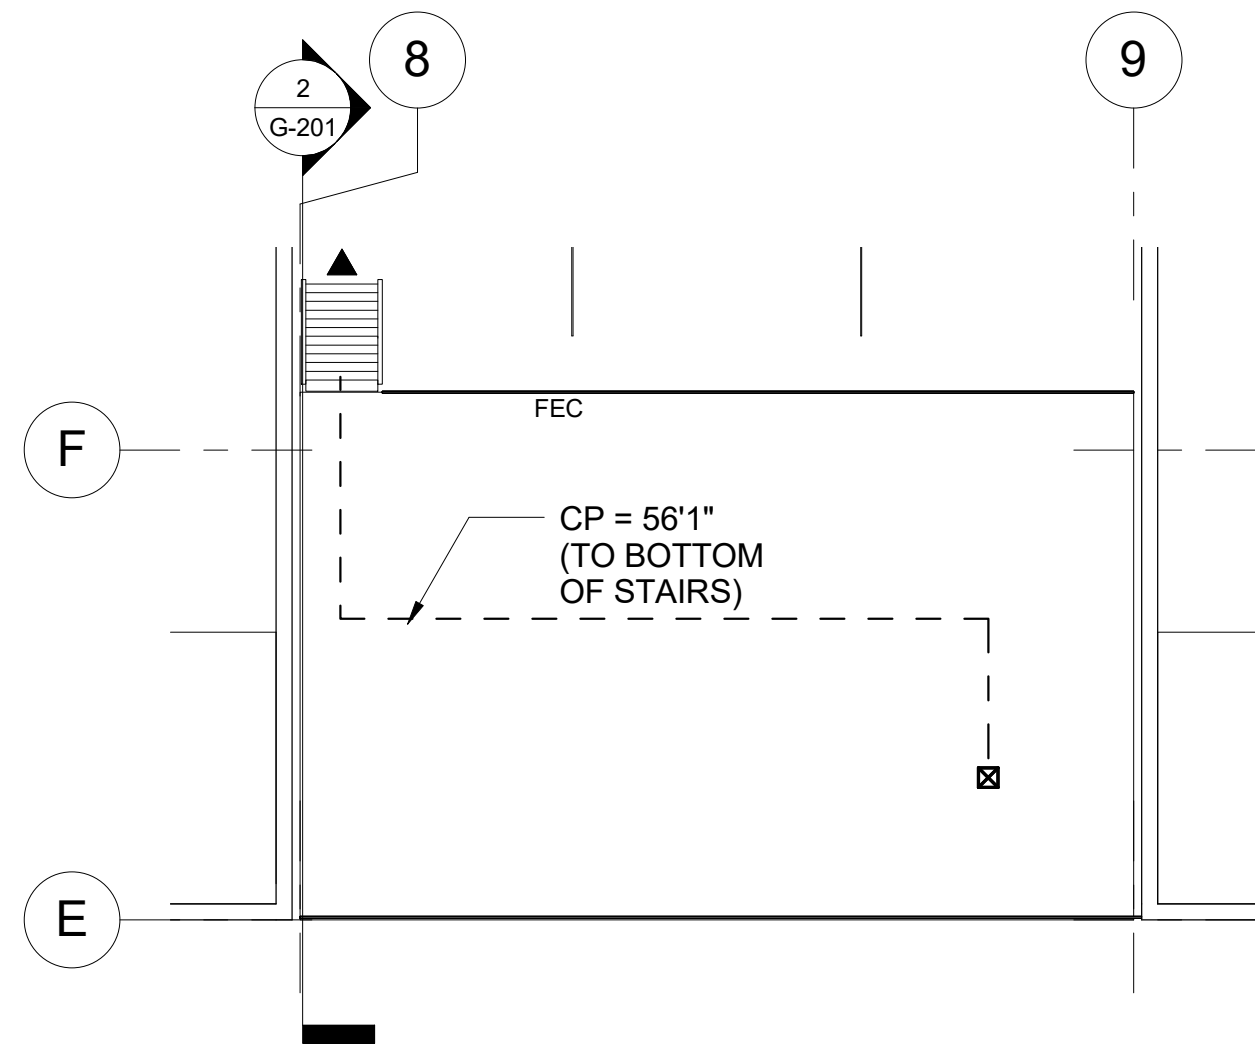


LEVEL 2 - NEW MECHANICAL PLATFORM
1/8" = 1'-0" 10' -2" ELEVATION

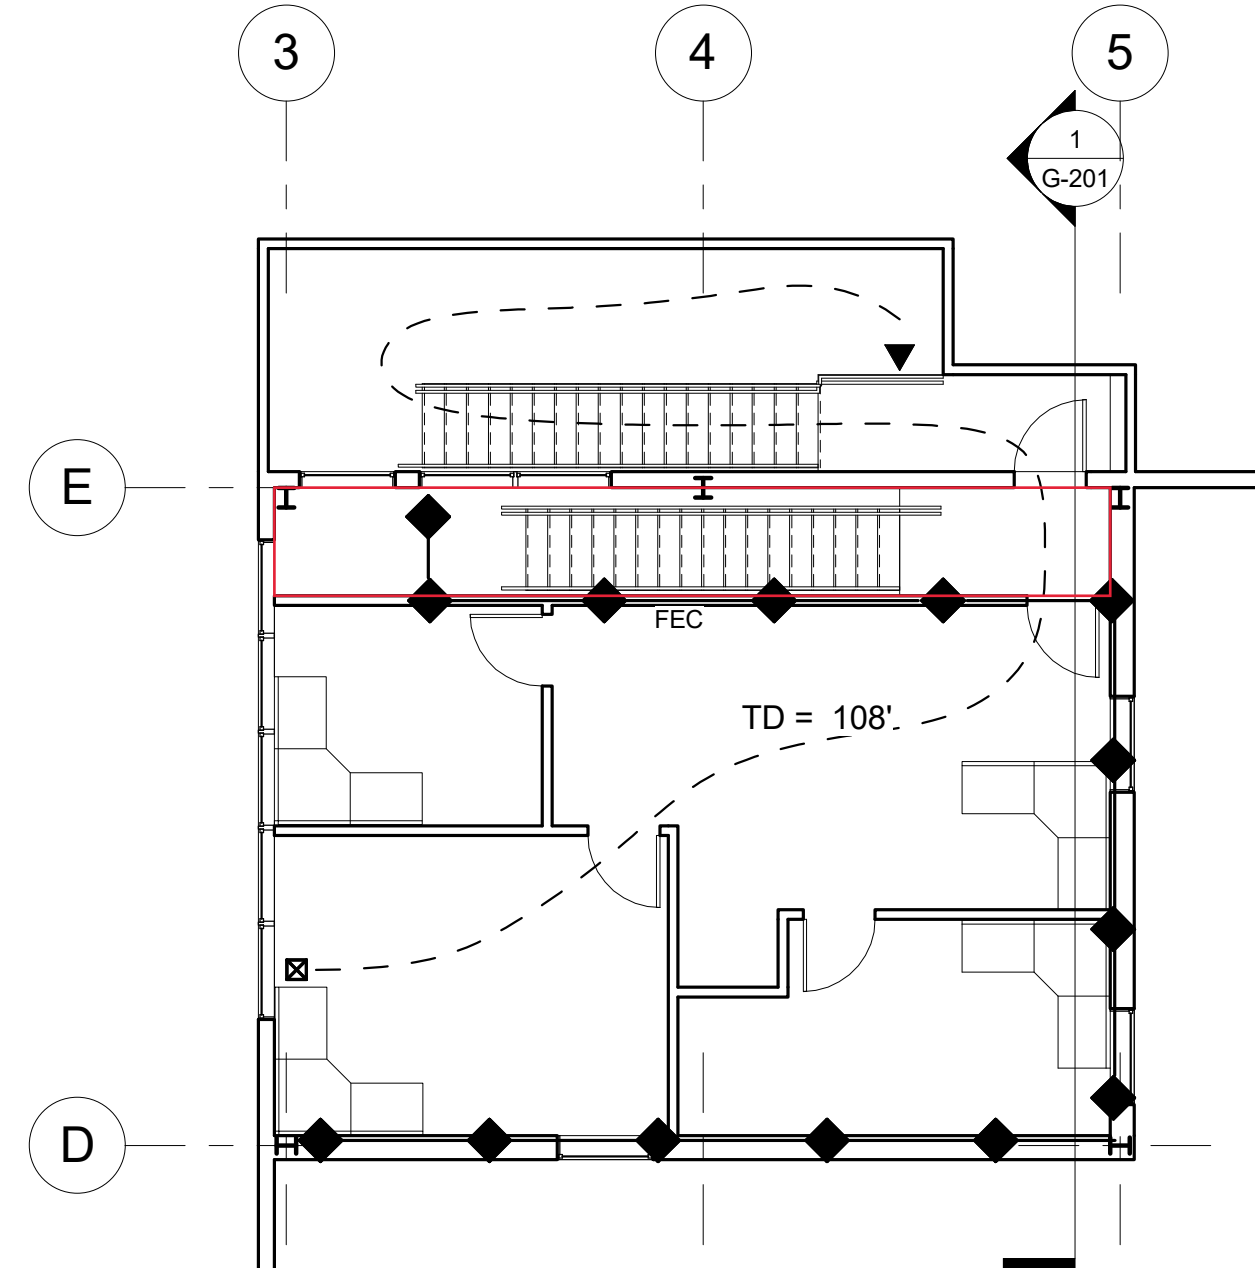

LEVEL 3 - OFFICES
1/8" = 1'-0" 20'-8" ELEVATION

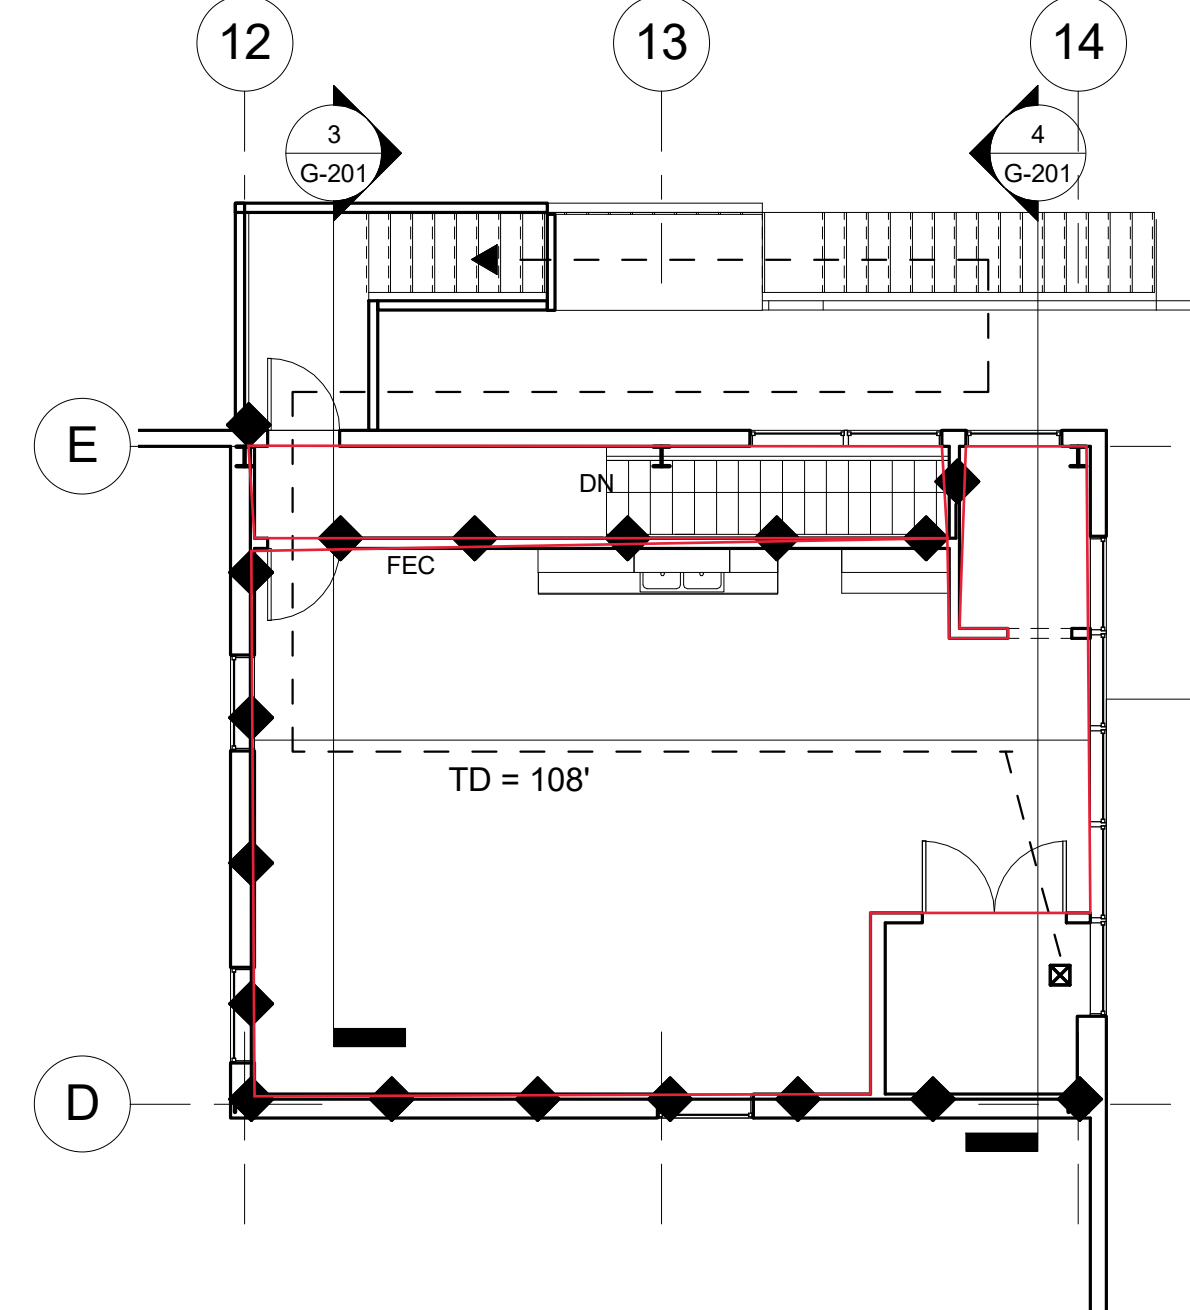

LEVEL 3 - BREAK ROOM
1/8" = 1'-0" 20'-8" ELEVATION

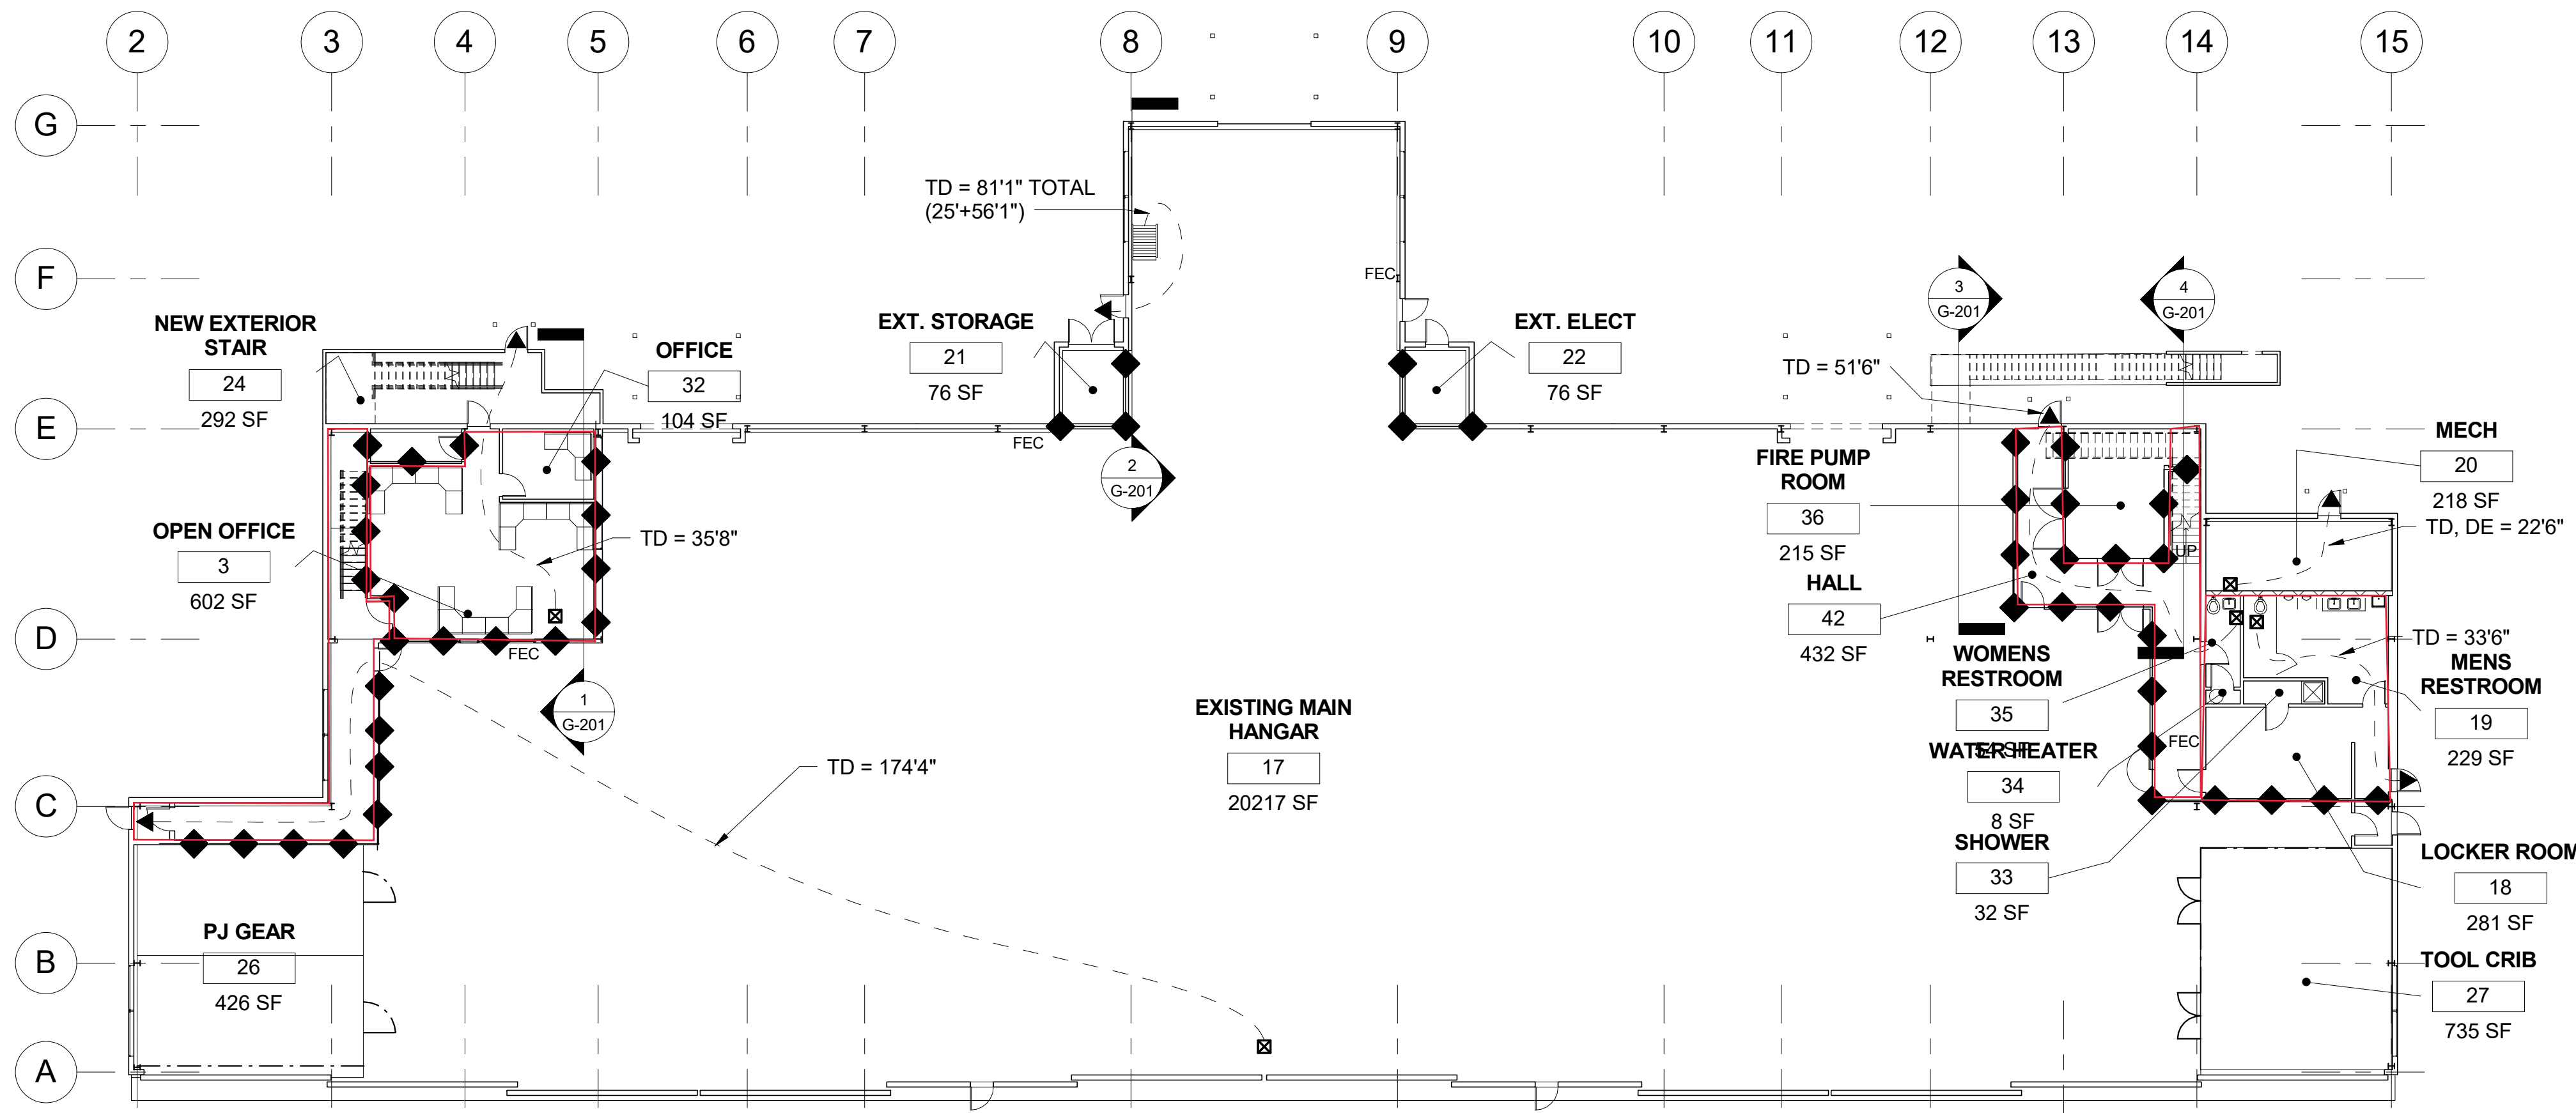

LIFE SAFETY PLAN
LEVEL 1 0'-0" ELEVATION


SHEET NOTES

- COLUMNS THAT SUPPORT HANGAR ROOF SHALL BE CLAD WITH A TWO-HOUR FIRE RESISTIVE RATED ASSEMBLY.


Total Janitorial Area: 2,437 SF

LIFE SAFETY LEGEND

- FEC DENOTES FIRE EXTINGUISHER CABINET LOCATION
- CP=XX FT COMMON PATH OF TRAVEL
- TD=XX FT EGRESS TRAVEL DISTANCE
- DE=XX FT DEAD END
- ◆ 1-HOUR FIRE RESISTANCE RATED PARTITION

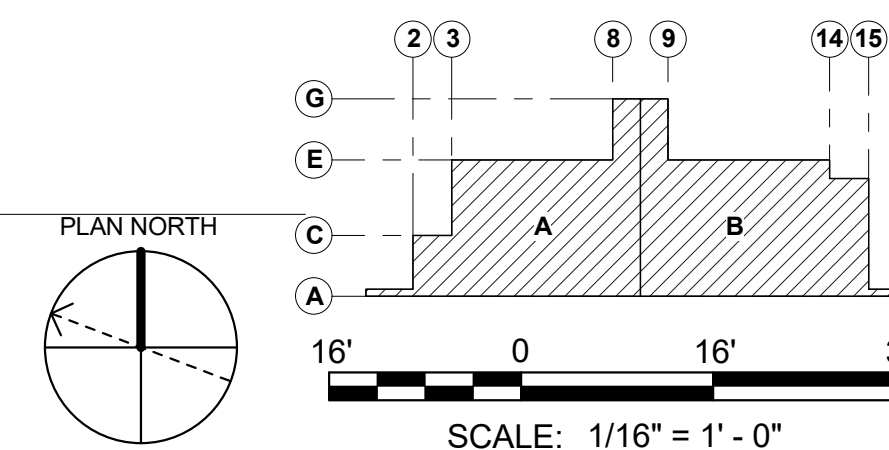

CONSULTANT:

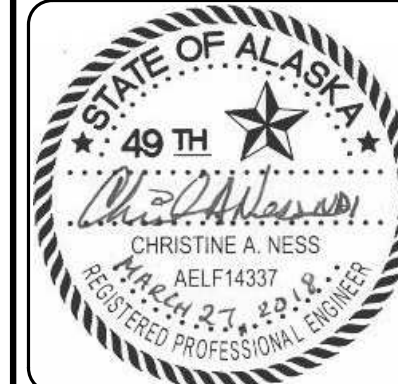

PDC ENGINEERS
PLAN • DESIGN • CONSTRUCT
1028 Aurora Drive, Fairbanks, Alaska 99709
907.452.1414 | AEC605

PROJECT: **RENOVATE NOSE DOCK 1, BUILDING. 1120**

**354 CIVIL ENGINEER SQUADRON,
EIELSON AFB, ALASKA**

SHEET TITLE: **LIFE SAFETY PLANS**

DESIGN: CAS
DRAWN: CB
CHECKED: MJL
DATE: MARCH 27, 2018

PROJECT No. **FTQW 17-1009**
SHEET NUMBER

G-101

No.	Date	Item
REVISIONS		

3/27/2018 5:10:07 PM