
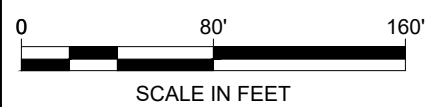
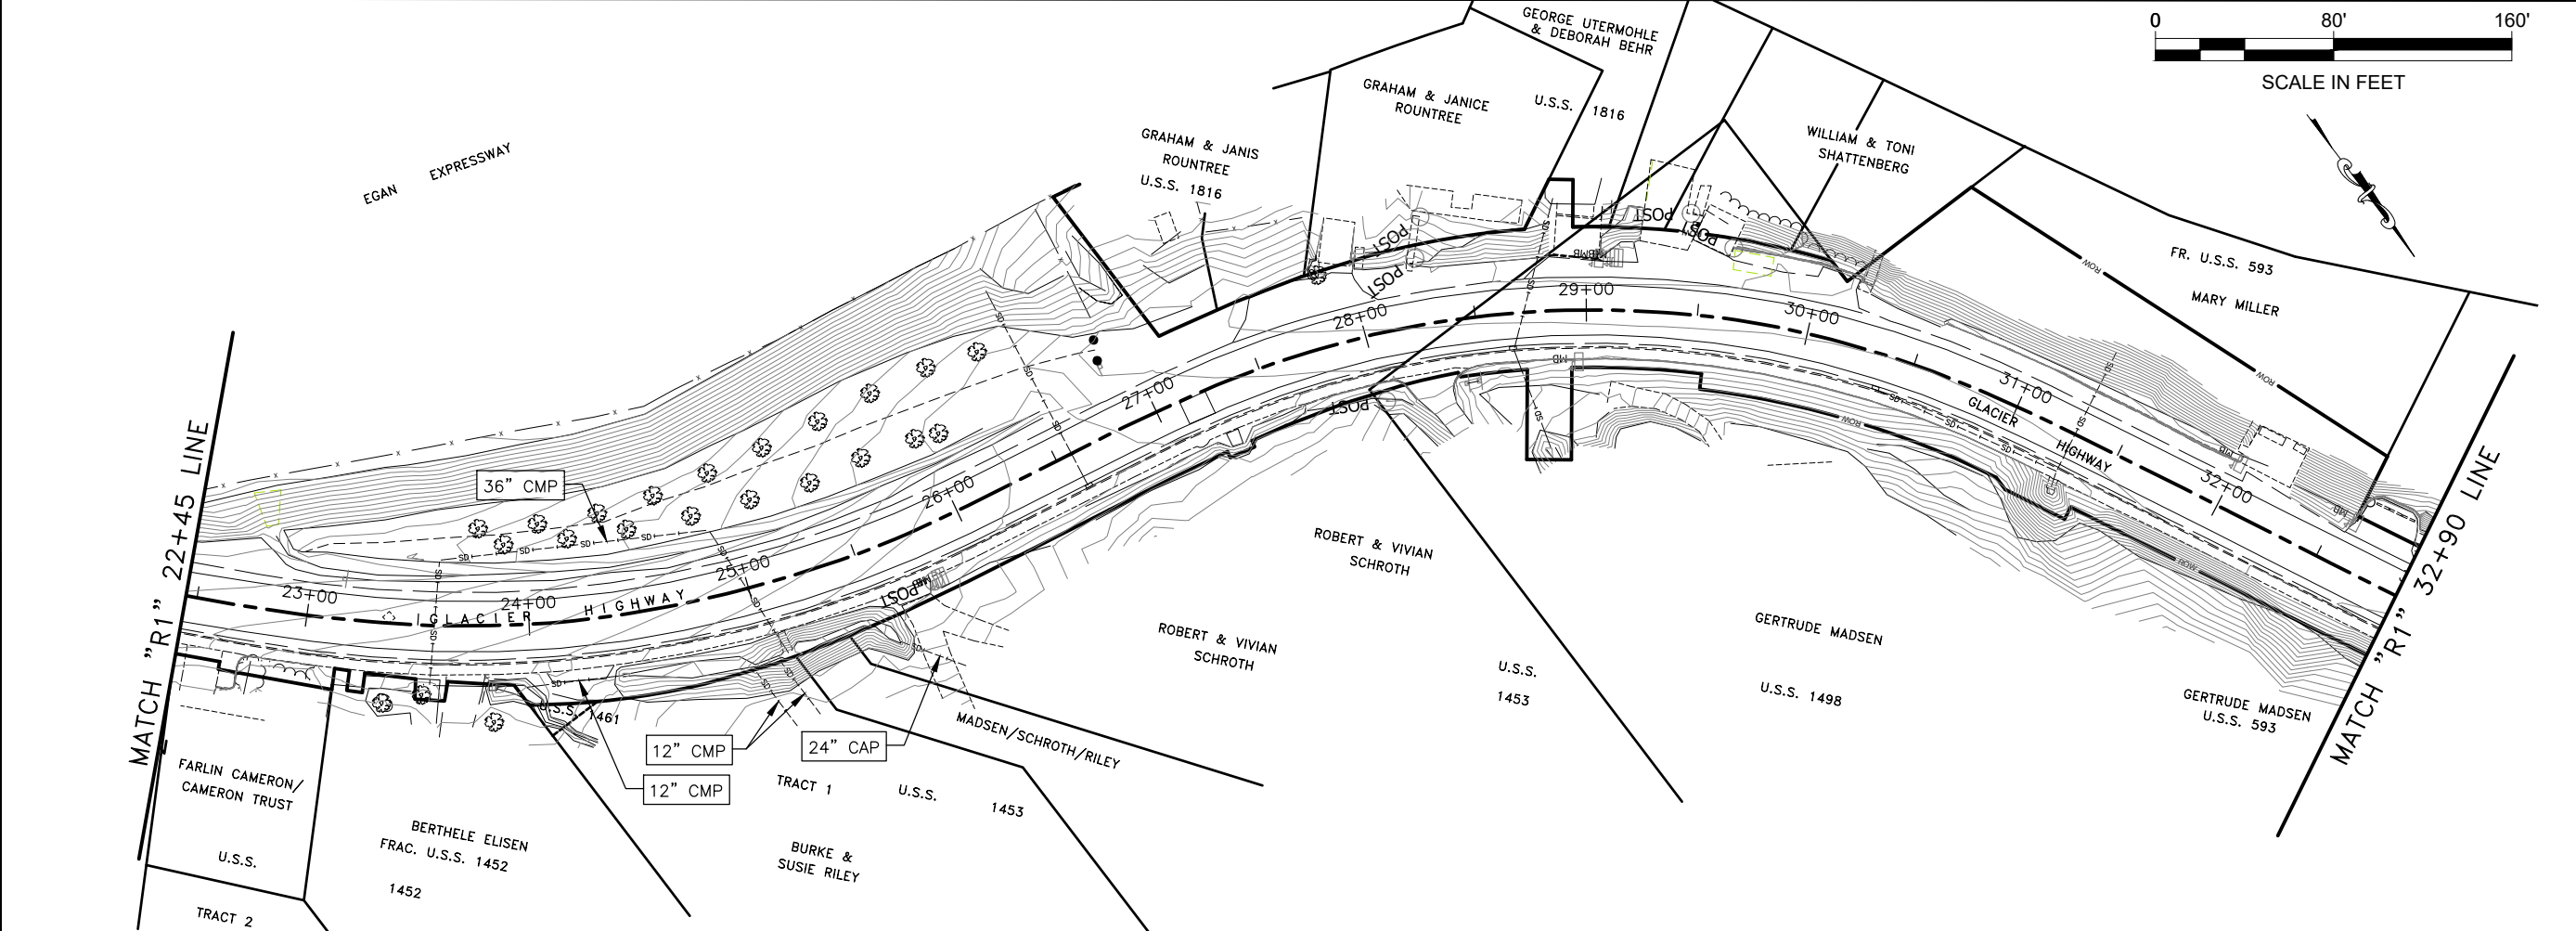


ATTACHMENT 3

SURVEY BASE SHEETS





FILE: \\dct.sos.alaska.gov\shared\sr_projects\data\jnu\sfhw\00229\Plan\set\JNU_00229_F1_1-40.dwg
 DATE: 9/23/2020 11:49 AM
 LAYOUT: F1 PLAN & PROFILE
 DESIGNED: #
 CHECKED: #
 DRAFTED: #####

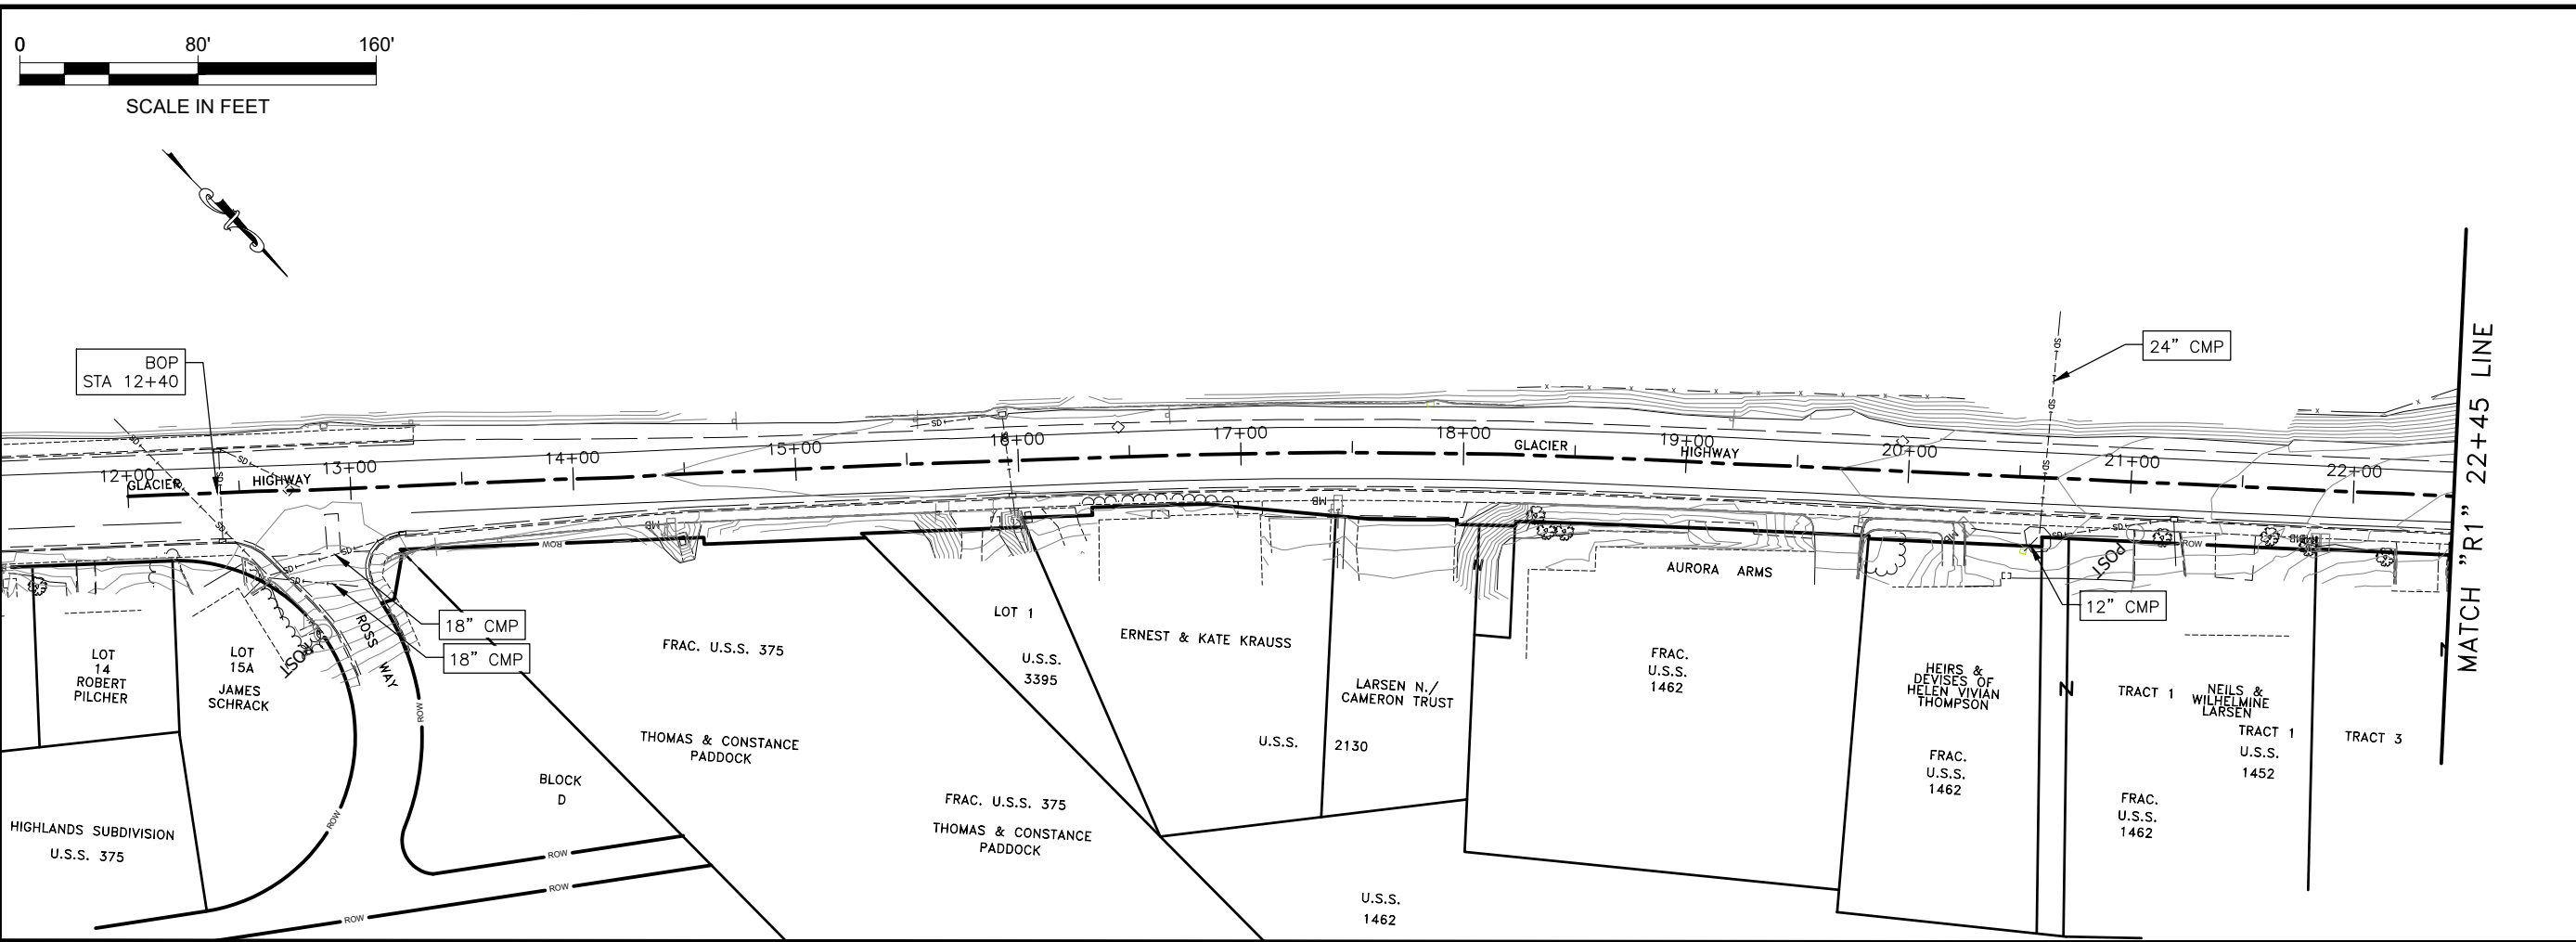

SHEET NO.	TOTAL SHEETS	
F1	5	
STATE	YEAR	
ALASKA	2020	
PROJECT DESIGNATION		
0003239/SFHWY00229		
ADDENDUM NO.		
ATTACHMENT NO.		
REVISIONS		
NO.	DATE	DESCRIPTION

STATE OF ALASKA DEPARTMENT OF TRANSPORTATION AND PUBLIC FACILITIES
 6860 GLACIER HWY, JUNEAU, AK 99811
 (907) 465-1763
 JNU RESURFC GLCR HWY/WILLOUGHBY: ROSS WY-CHNL VISTA/SALMON CK
 PLAN & PROFILE





FILE: \\dct.soa.alaska.gov\shared\sr_projects\data\jnu\sfhw\00229\Plan\set\JNU_00229_F1_1-40.dwg DATE: 9/23/2020 11:49 LAYOUT: F2 PLAN & PROFILE DESIGNED: ## CHECKED: ## DRAFTED: #####

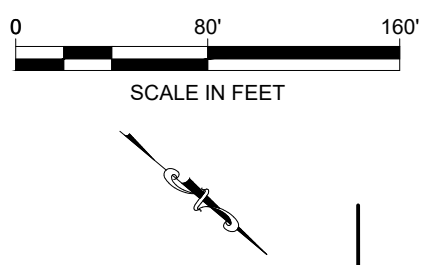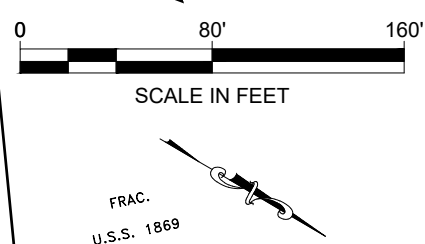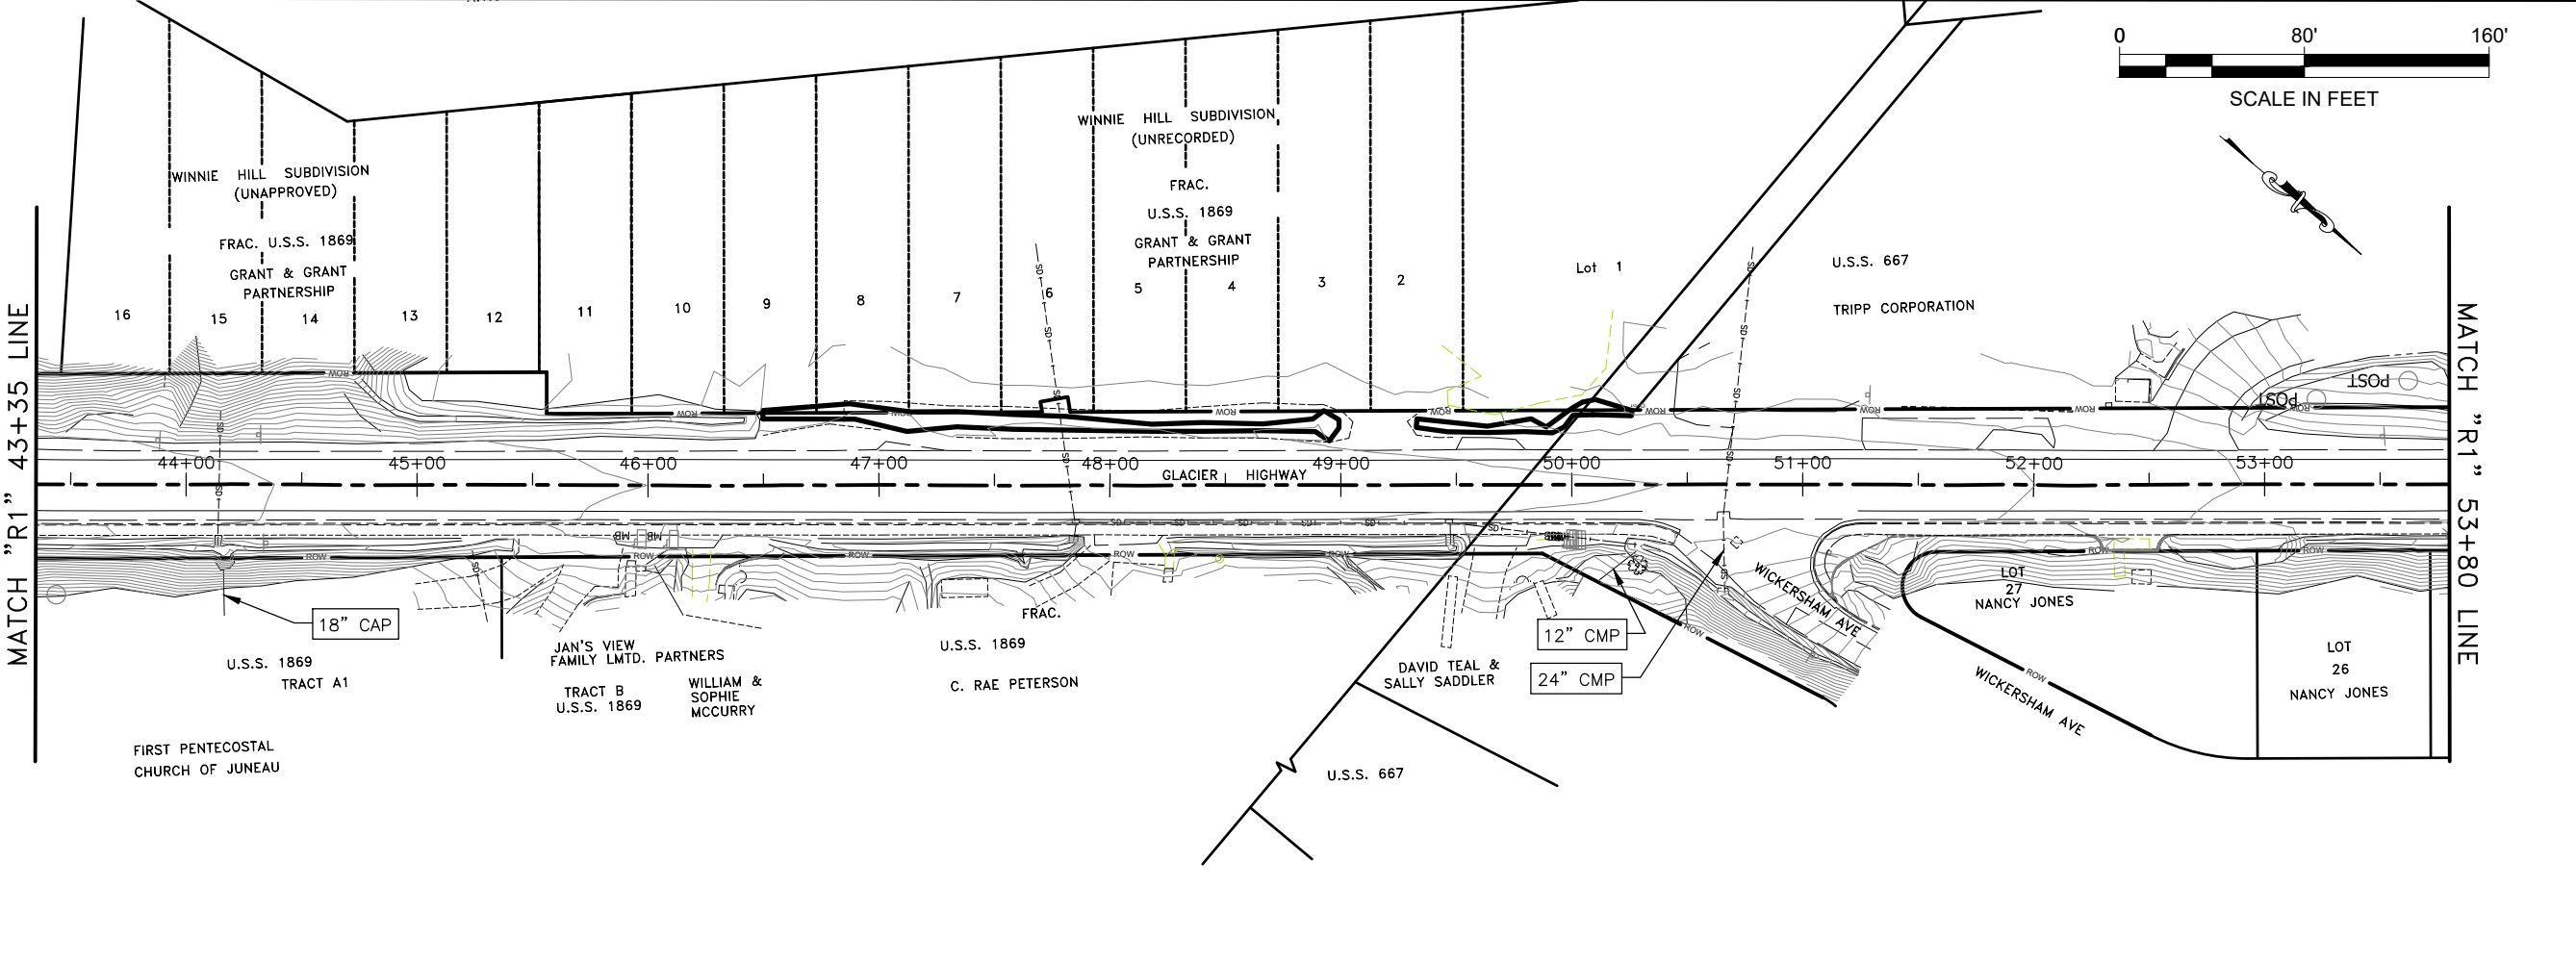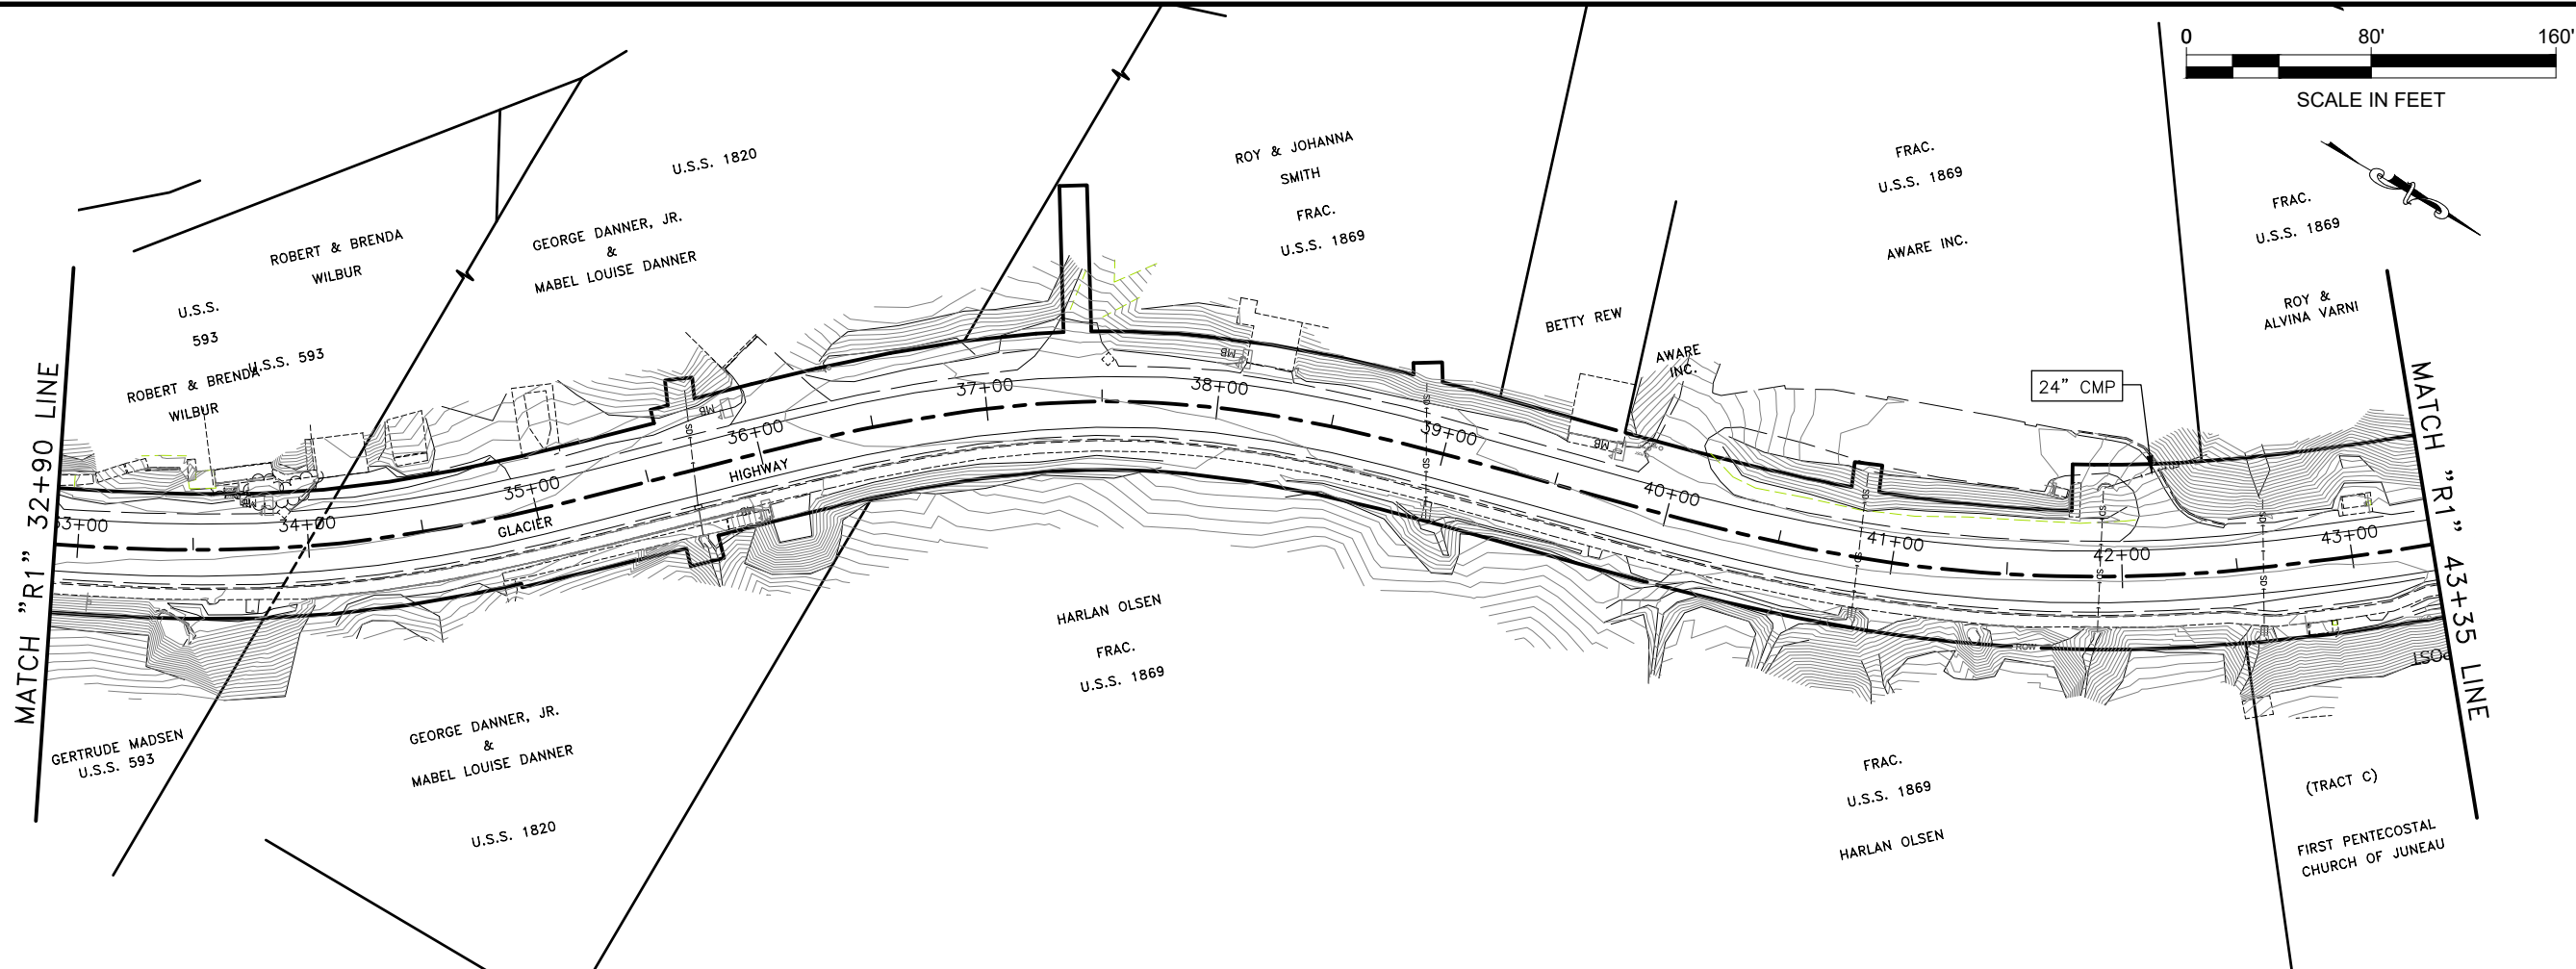

SHEET NO.	TOTAL SHEETS	
F2	5	
STATE	YEAR	
ALASKA	2020	
PROJECT DESIGNATION		
0003239/SFHWY00229		
ADDENDUM NO.		
ATTACHMENT NO.		
REVISIONS		
NO.	DATE	DESCRIPTION

STATE OF ALASKA DEPARTMENT OF TRANSPORTATION AND PUBLIC FACILITIES
 6860 GLACIER HWY., JUNEAU, AK 99811
 (907) 465-1763
 JNU RESURFC GLCR HWY/WILLOUGHBY:
 ROSS WY-CHNL VISTA/SALMON CK
 PLAN & PROFILE




FILE \\dct.soc.alaska.gov\shared\sr_projectdata\jnu\sfhw\00229\Plan\set\JNU_00229_F1_1-40.dwg DATE 9/23/2020 11:49 LAYOUT F3 PLAN & PROFILE DESIGNED ## CHECKED ## DRAFTED #####

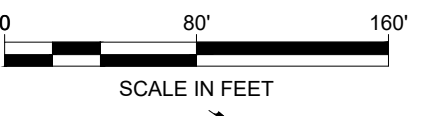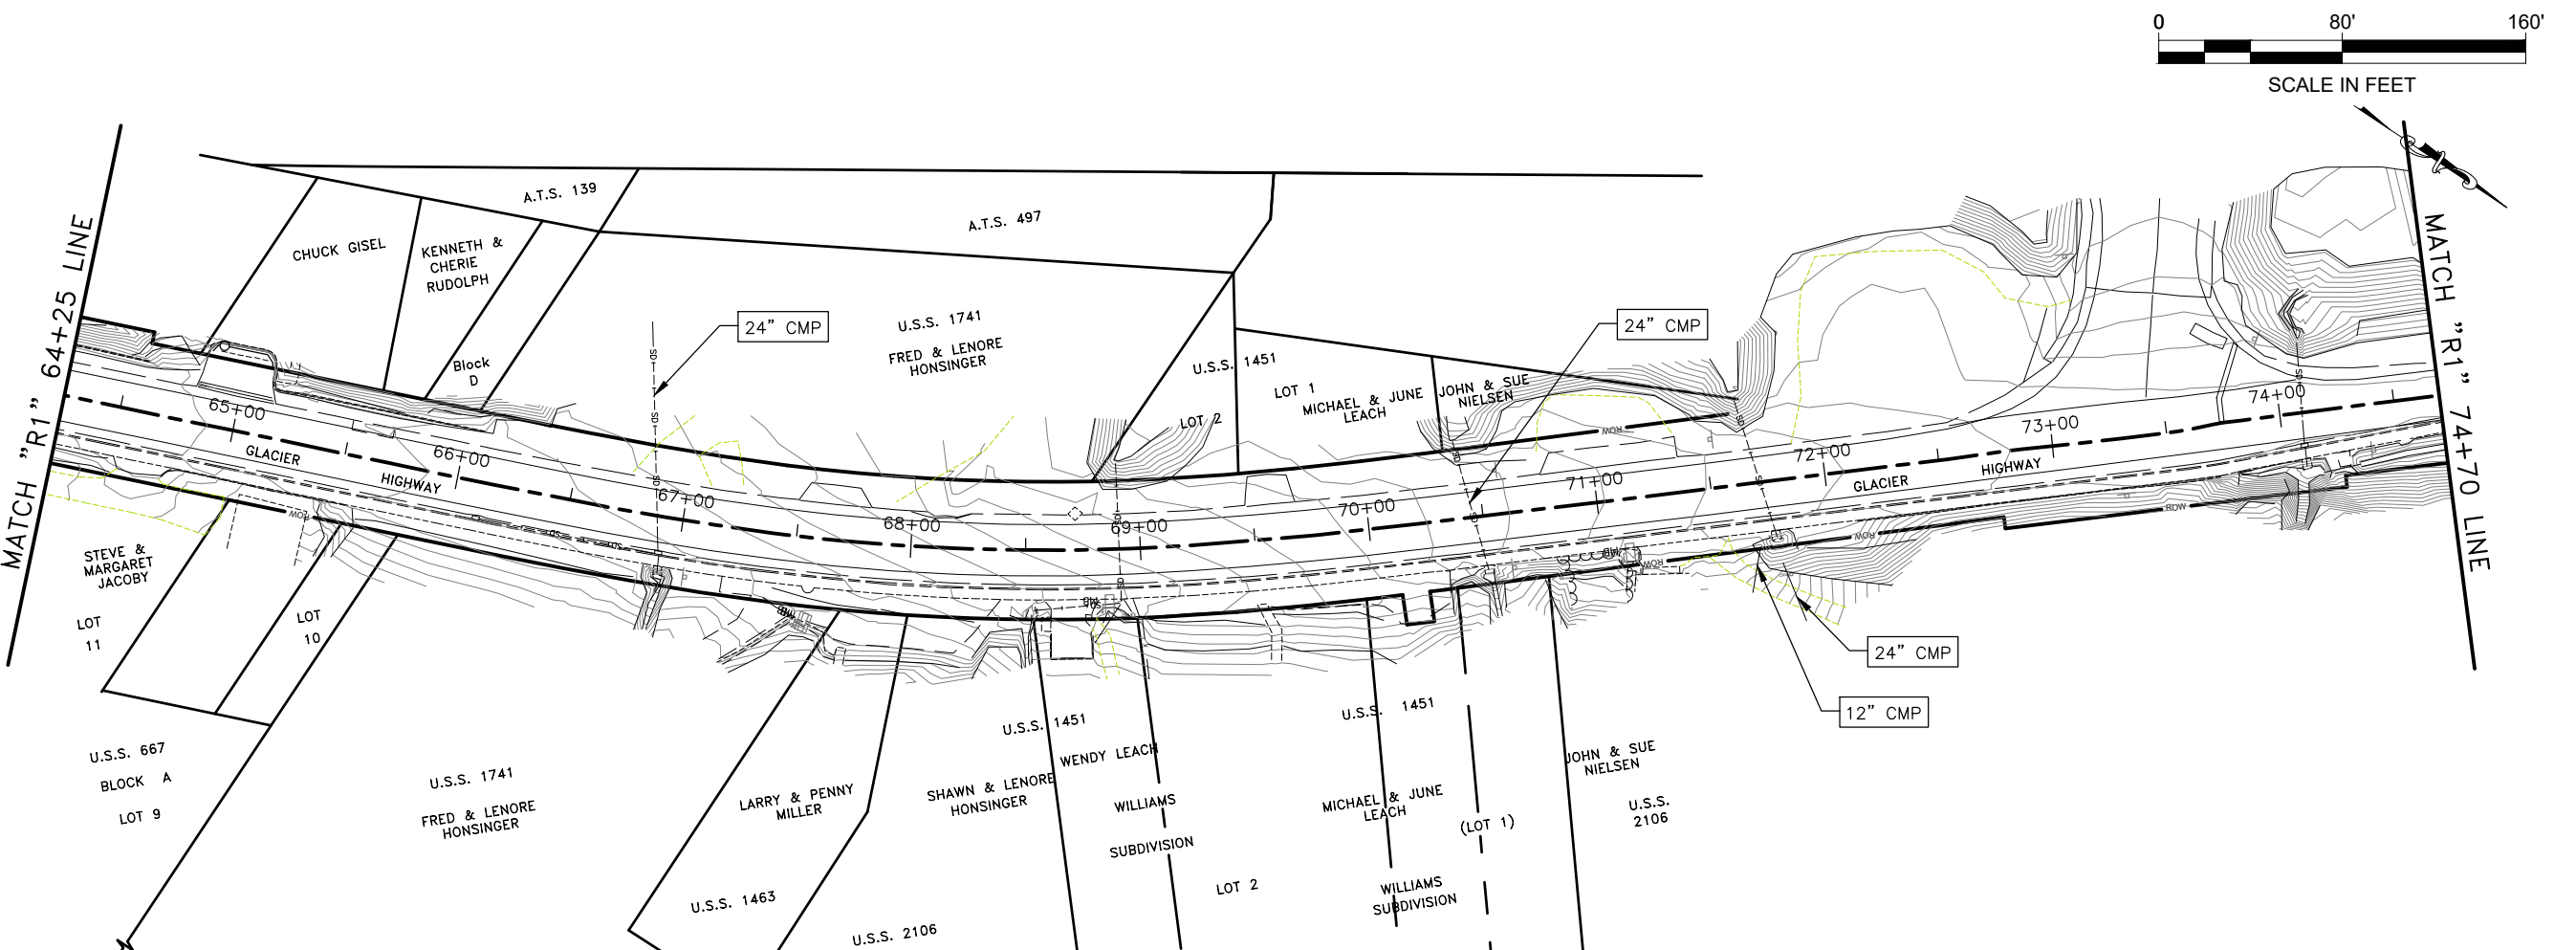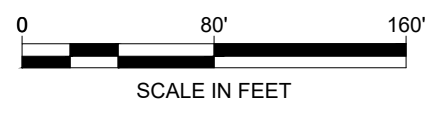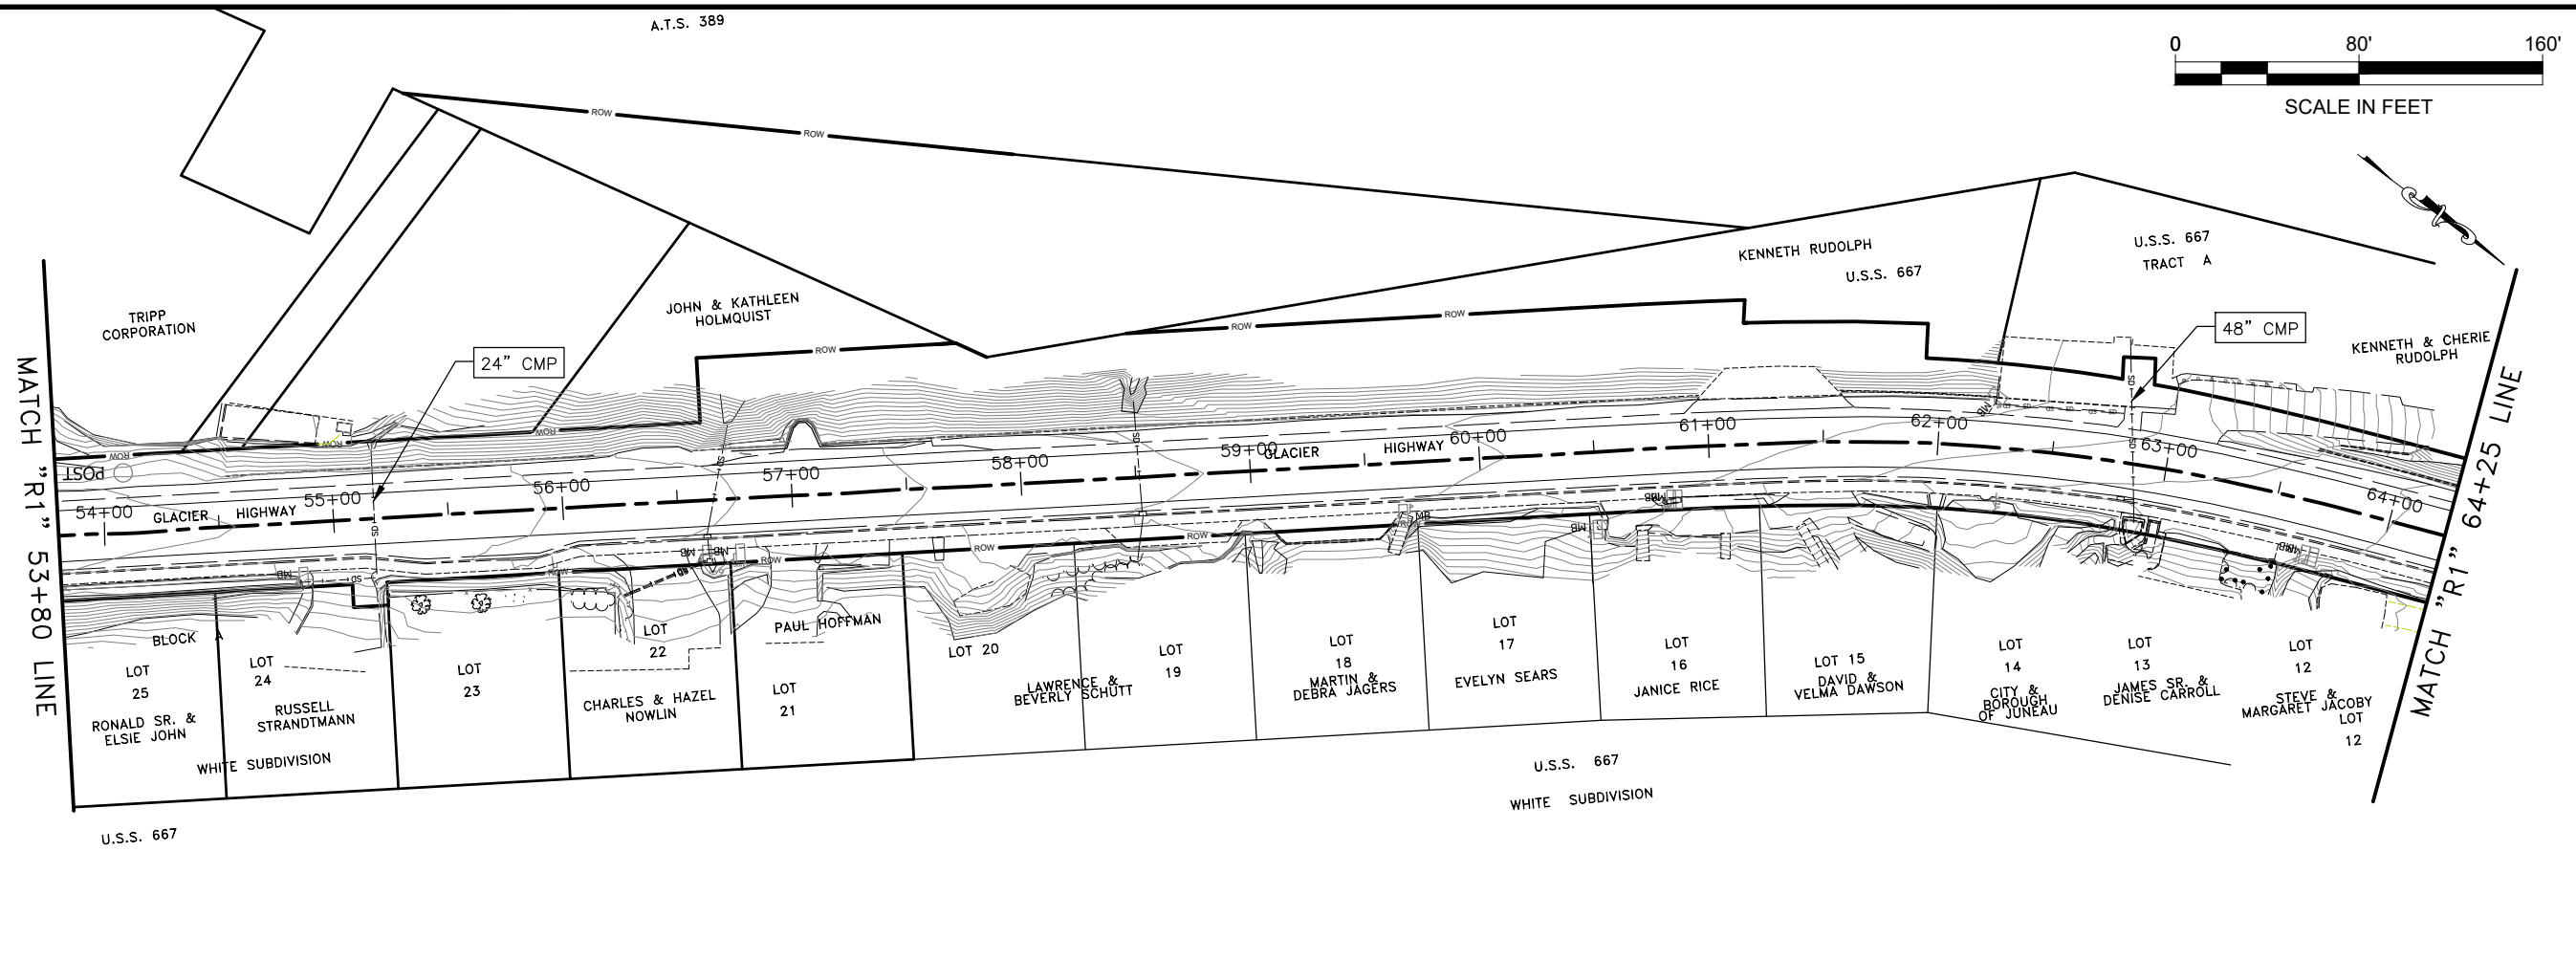

SHEET NO.	TOTAL SHEETS	
F3	5	
STATE	YEAR	
ALASKA	2020	
PROJECT DESIGNATION		
0003239/SFHWY00229		
ADDENDUM NO.		
ATTACHMENT NO.		
REVISIONS		
NO.	DATE	DESCRIPTION

STATE OF ALASKA DEPARTMENT OF TRANSPORTATION AND PUBLIC FACILITIES
 6860 GLACIER HWY, JUNEAU, AK 99811
 (907) 465-1763
 JNU RESURFC GLCR HWY/WILLOUGBY:
 ROSS WY-CHNL VISTA/SALMON CK
 PLAN & PROFILE

FILE \\dct.soa.alaska.gov\shared\sr_projectdata\jnu\sfhw00229\Plan\set\JNU_00229_FT_1-40.dwg DATE 9/23/2020 11:49 LAYOUT F4 PLAN & PROFILE DESIGNED # CHECKED # DRAFTED #

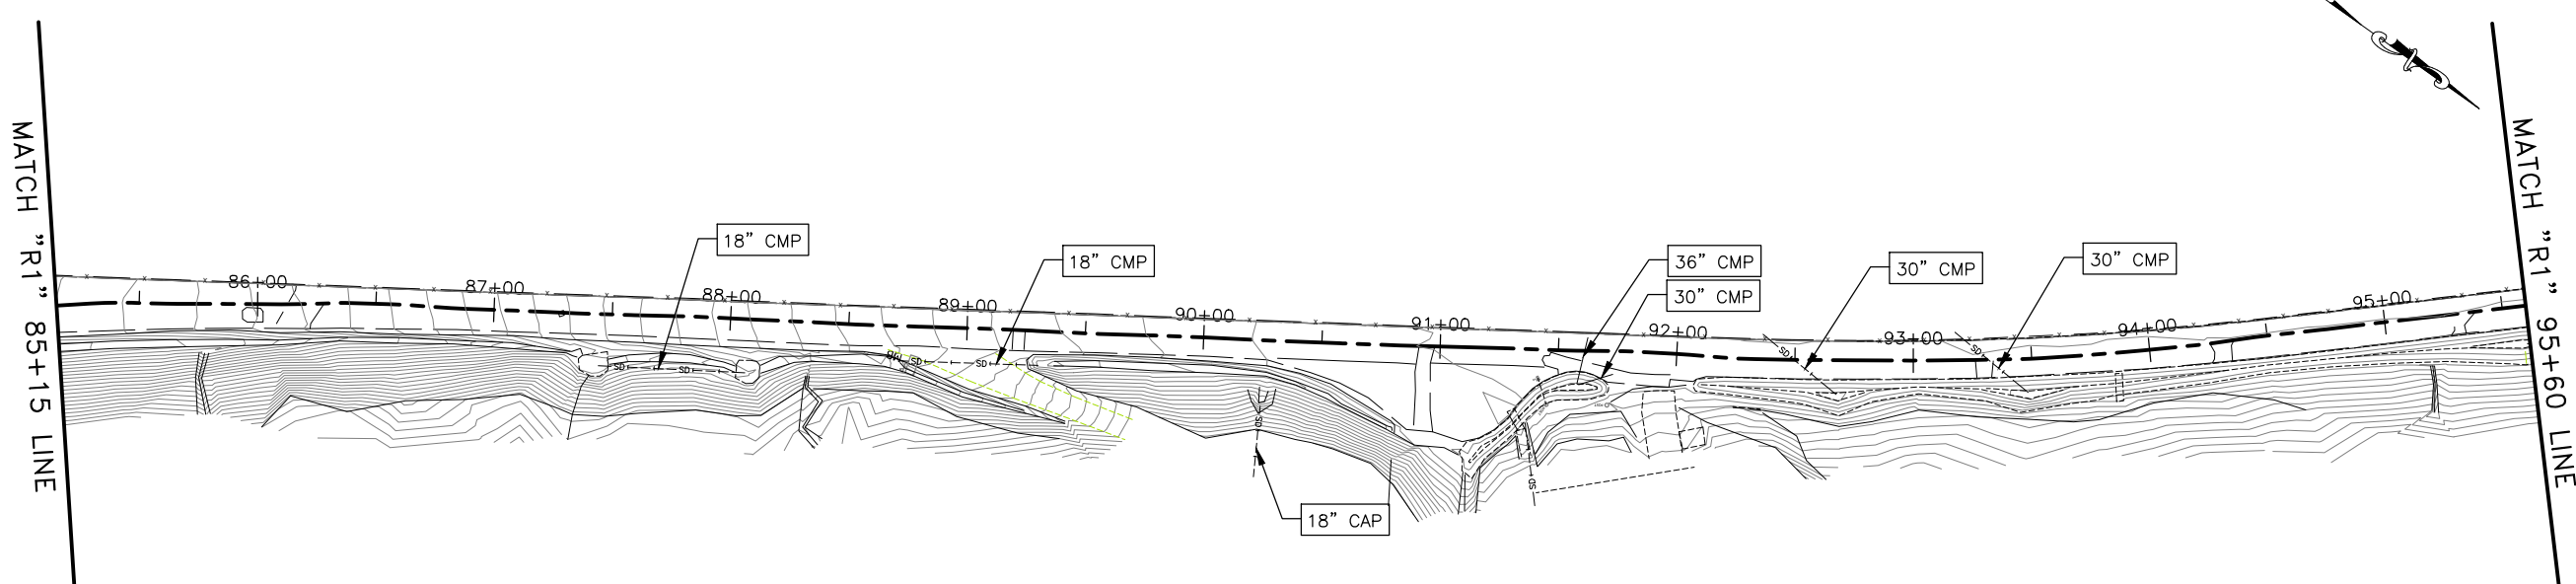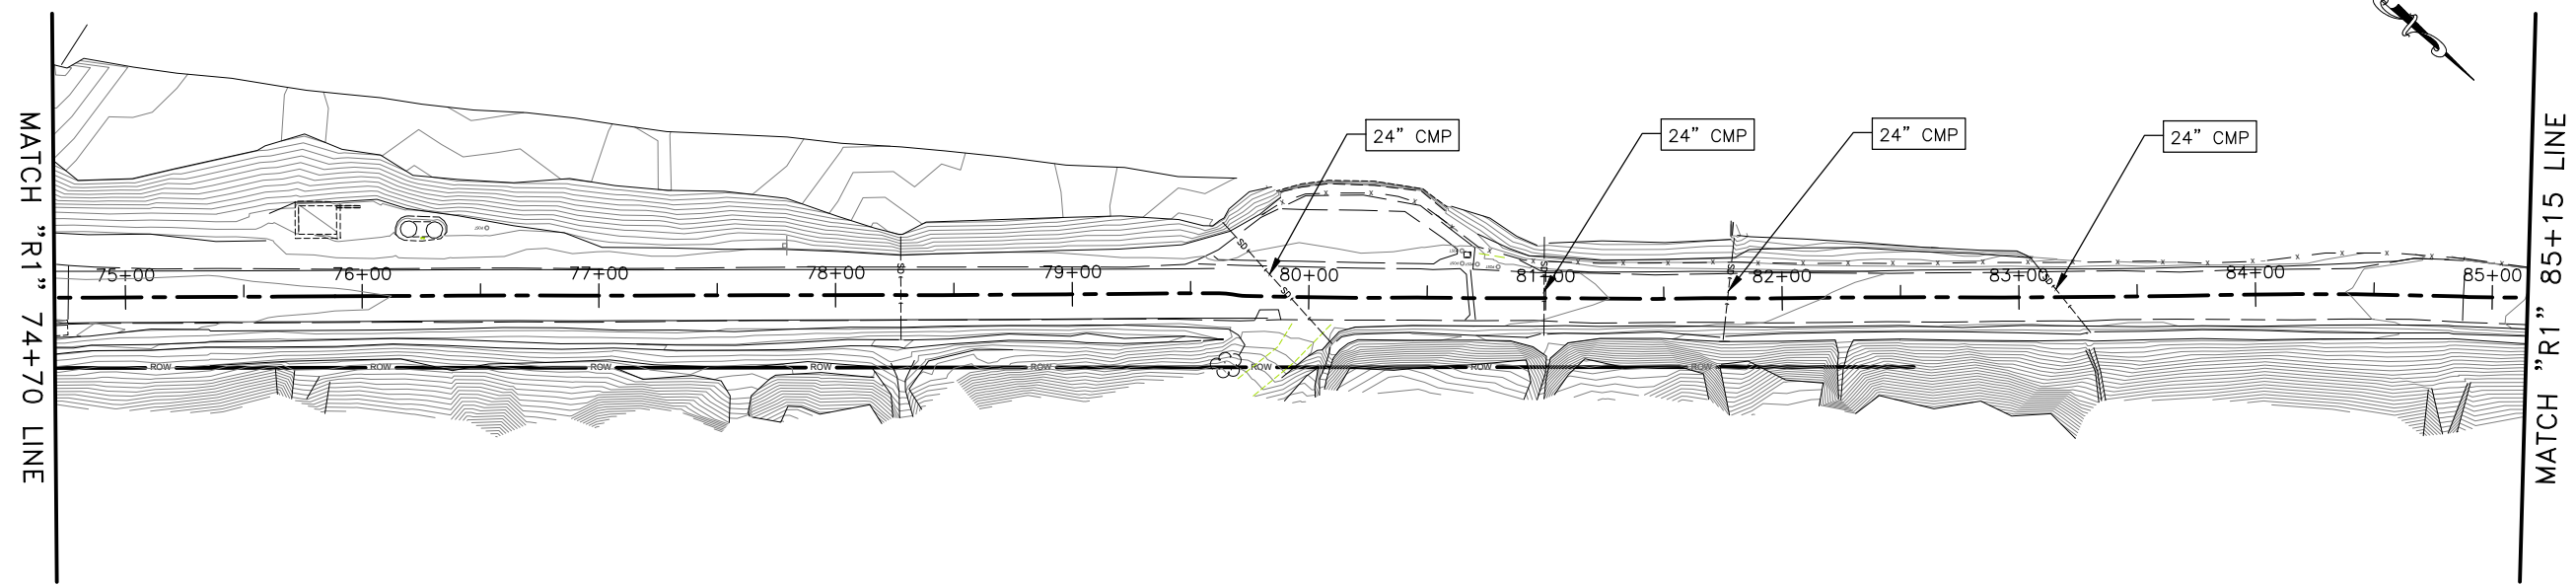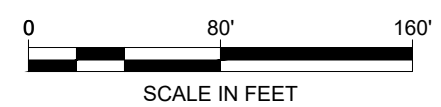


SHEET NO.	TOTAL SHEETS	
F4	5	
STATE	YEAR	
ALASKA	2020	
PROJECT DESIGNATION		
0003239/SFH00229		
ADDENDUM NO.		
ATTACHMENT NO.		
REVISIONS		
NO.	DATE	DESCRIPTION

STATE OF ALASKA DEPARTMENT OF TRANSPORTATION AND PUBLIC FACILITIES
6860 GLACIER HWY, JUNEAU, AK 99811
(907) 465-1763


JNU RESURFC GLCR
HWY/WILLOUGBY:
ROSS WY-CHNL
VISTA/SALMON CK

PLAN & PROFILE

FILE \\dct.soa.alaska.gov\shared\sr_project\data\ahu\sfhw\00229\Plan\set\JNU_00229_FT_1-40.dwg DATE 9/23/2020 11:49 LAYOUT F5 PLAN & PROFILE DESIGNED ## CHECKED ## DRAFTED #####

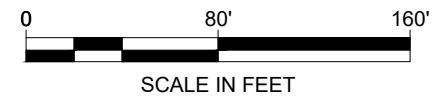

MATCH "R1" 95+60 LINE

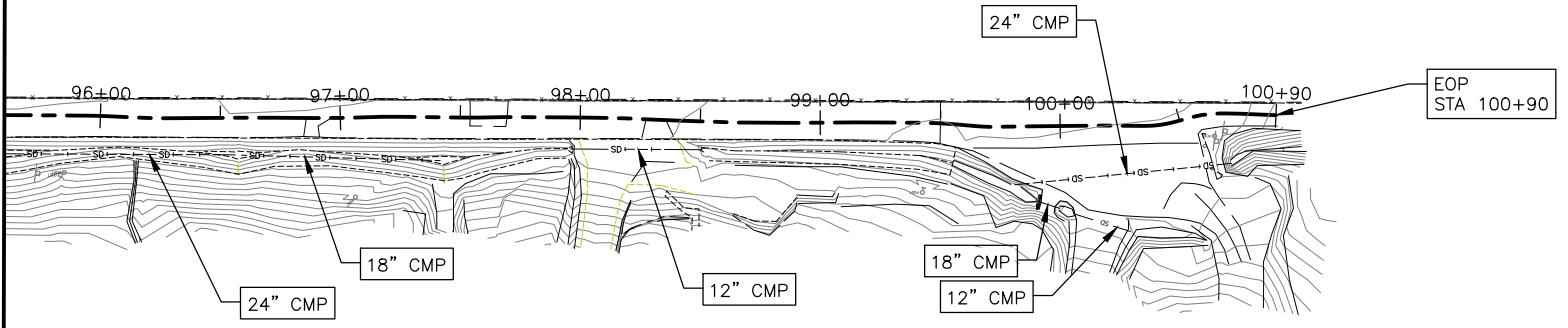

SHEET NO.	TOTAL SHEETS	
F5	5	
STATE	YEAR	
ALASKA	2020	
PROJECT DESIGNATION		
0003239/SFHwy00229		
ADDENDUM NO.		
ATTACHMENT NO.		
REVISIONS		
NO.	DATE	DESCRIPTION

STATE OF ALASKA DEPARTMENT OF TRANSPORTATION AND PUBLIC FACILITIES
 6860 GLACIER HWY, JUNEAU, AK 99811
 (907) 465-1763
 JNU RESURFC GLCR
 HWY/WILLOUGBY:
 ROSS WY-CHNL
 VISTA/SALMON CK
 PLAN & PROFILE