



Z687130000-KDK: OTMELOI WAY
REHABILITATION


q:\Kdk\68713\EV\Draws\Scoping\scoping drawings\KDK68713_Vicinity Map.dwg DESIGNED: PW, WR CHECKED: DP DRAFTED: MU

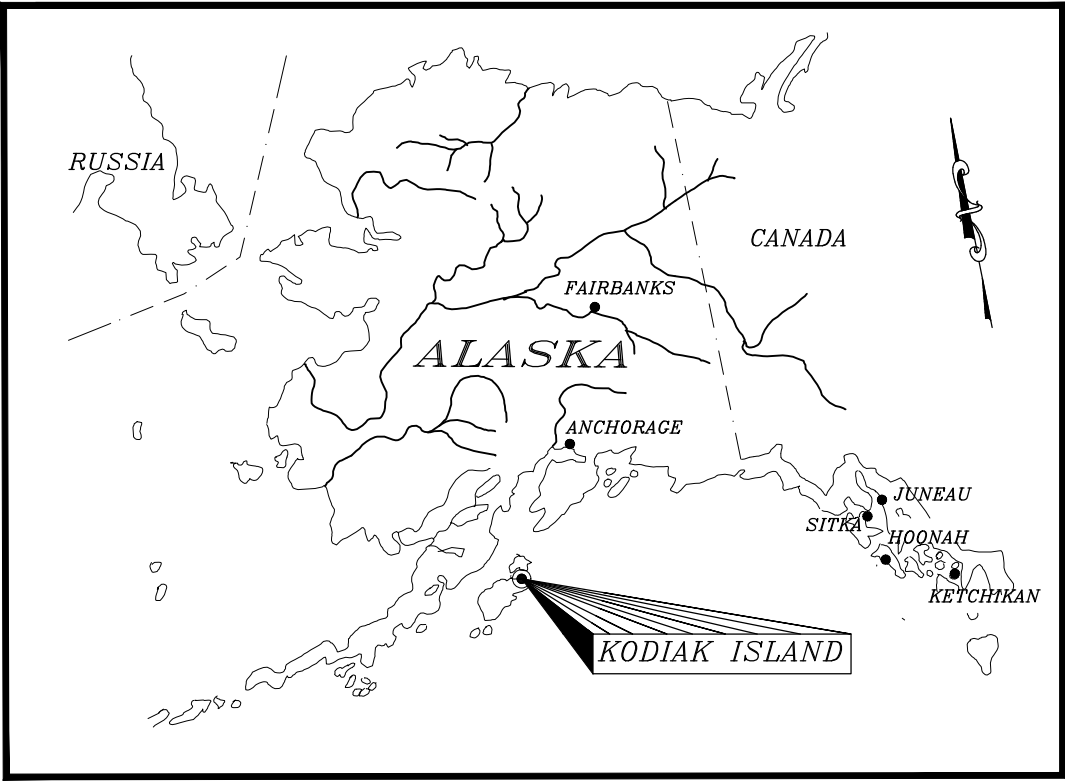

KEY MAP

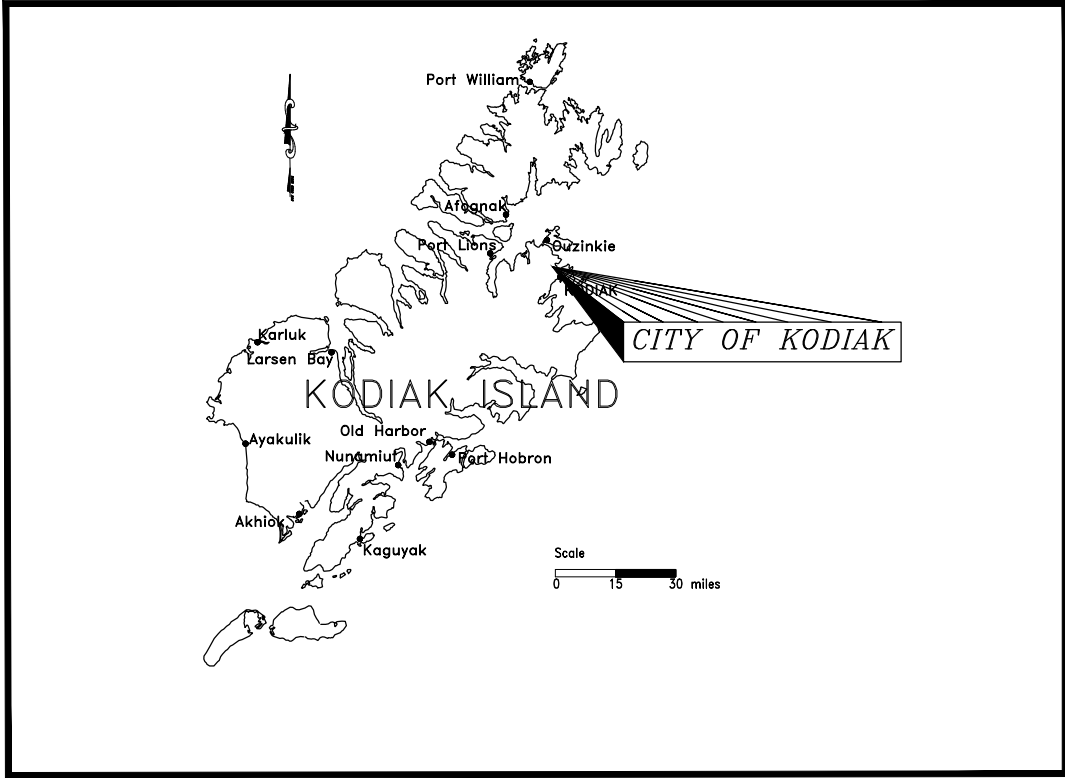

REGIONAL MAP

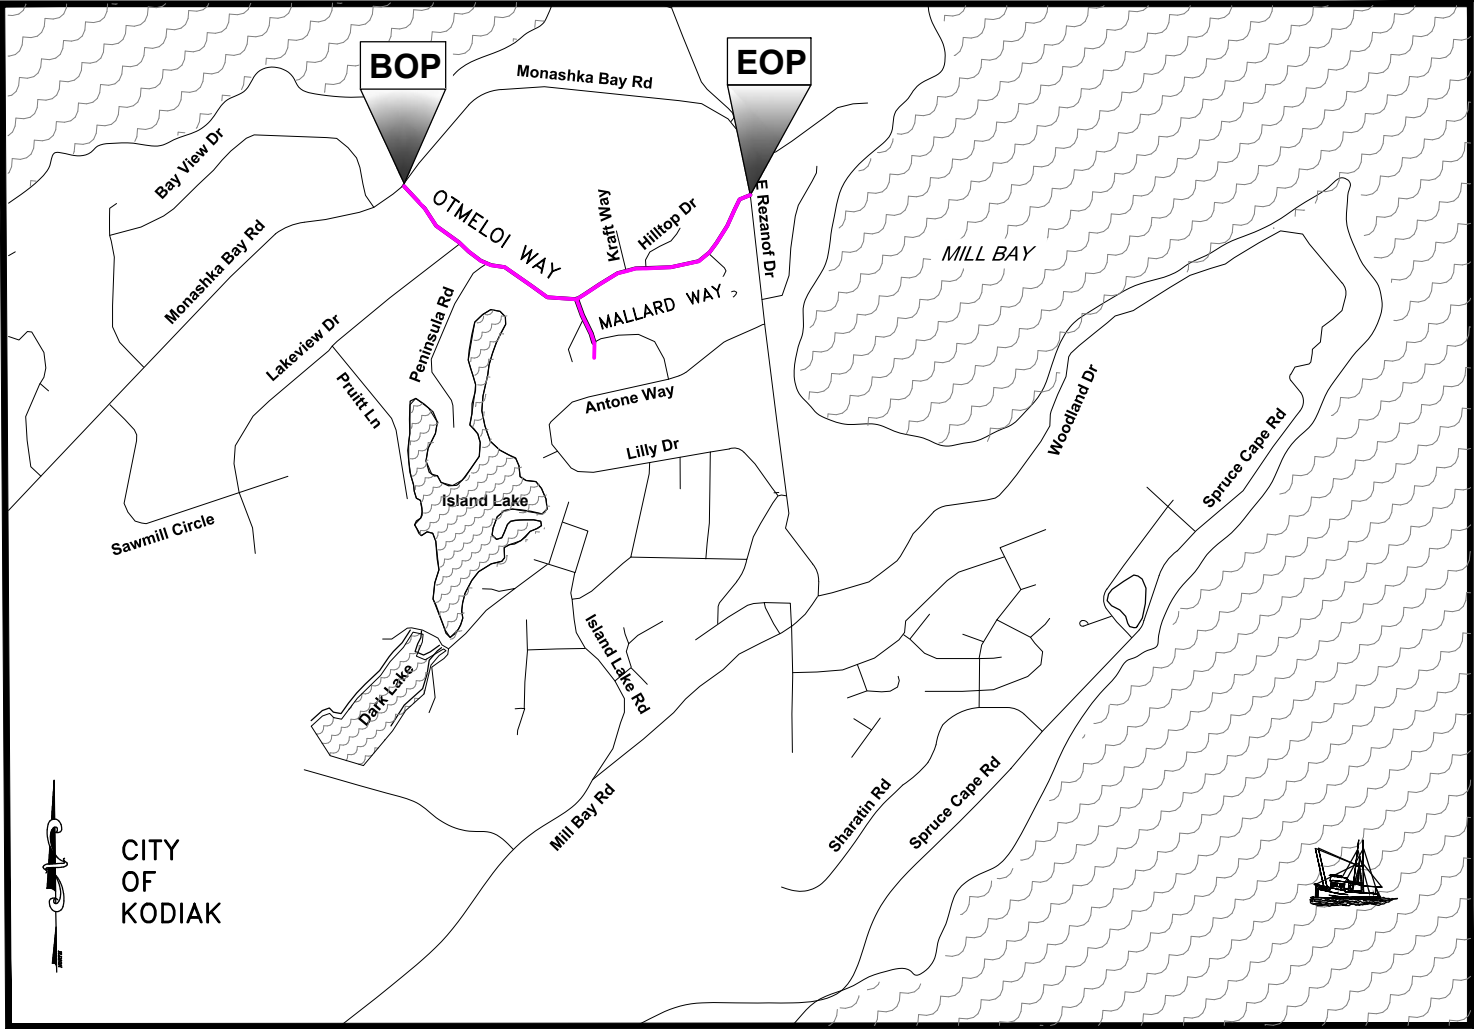

PROJECT LOCATION



STATE OF ALASKA
DEPARTMENT OF TRANSPORTATION
& PUBLIC FACILITIES

KDK OTMELOI WAY REHABILITATION
GRADING, DRAINAGE, PAVING, PATHWAYS, SIGNING, STRIPING,
RETAINING WALL AND SIDE SLOPE STABILIZATION

SCOPING FIGURES			
VICINITY MAP			
PROJECT DESIGNATION	YEAR	SHEET NO.	TOTAL SHEETS
Z687130000	2022	1	5