


DRAWING LOCATION: P:\ENGINEERING\ARRC STANDARDS\2023 STANDARD DRAWINGS\4 TURNOUTS\T-01.11 LAYOUT.DWG

PUBLISHED CTB
SCALE AS NOTED
DATE TIME 4/3/2024 10:07:41 AM

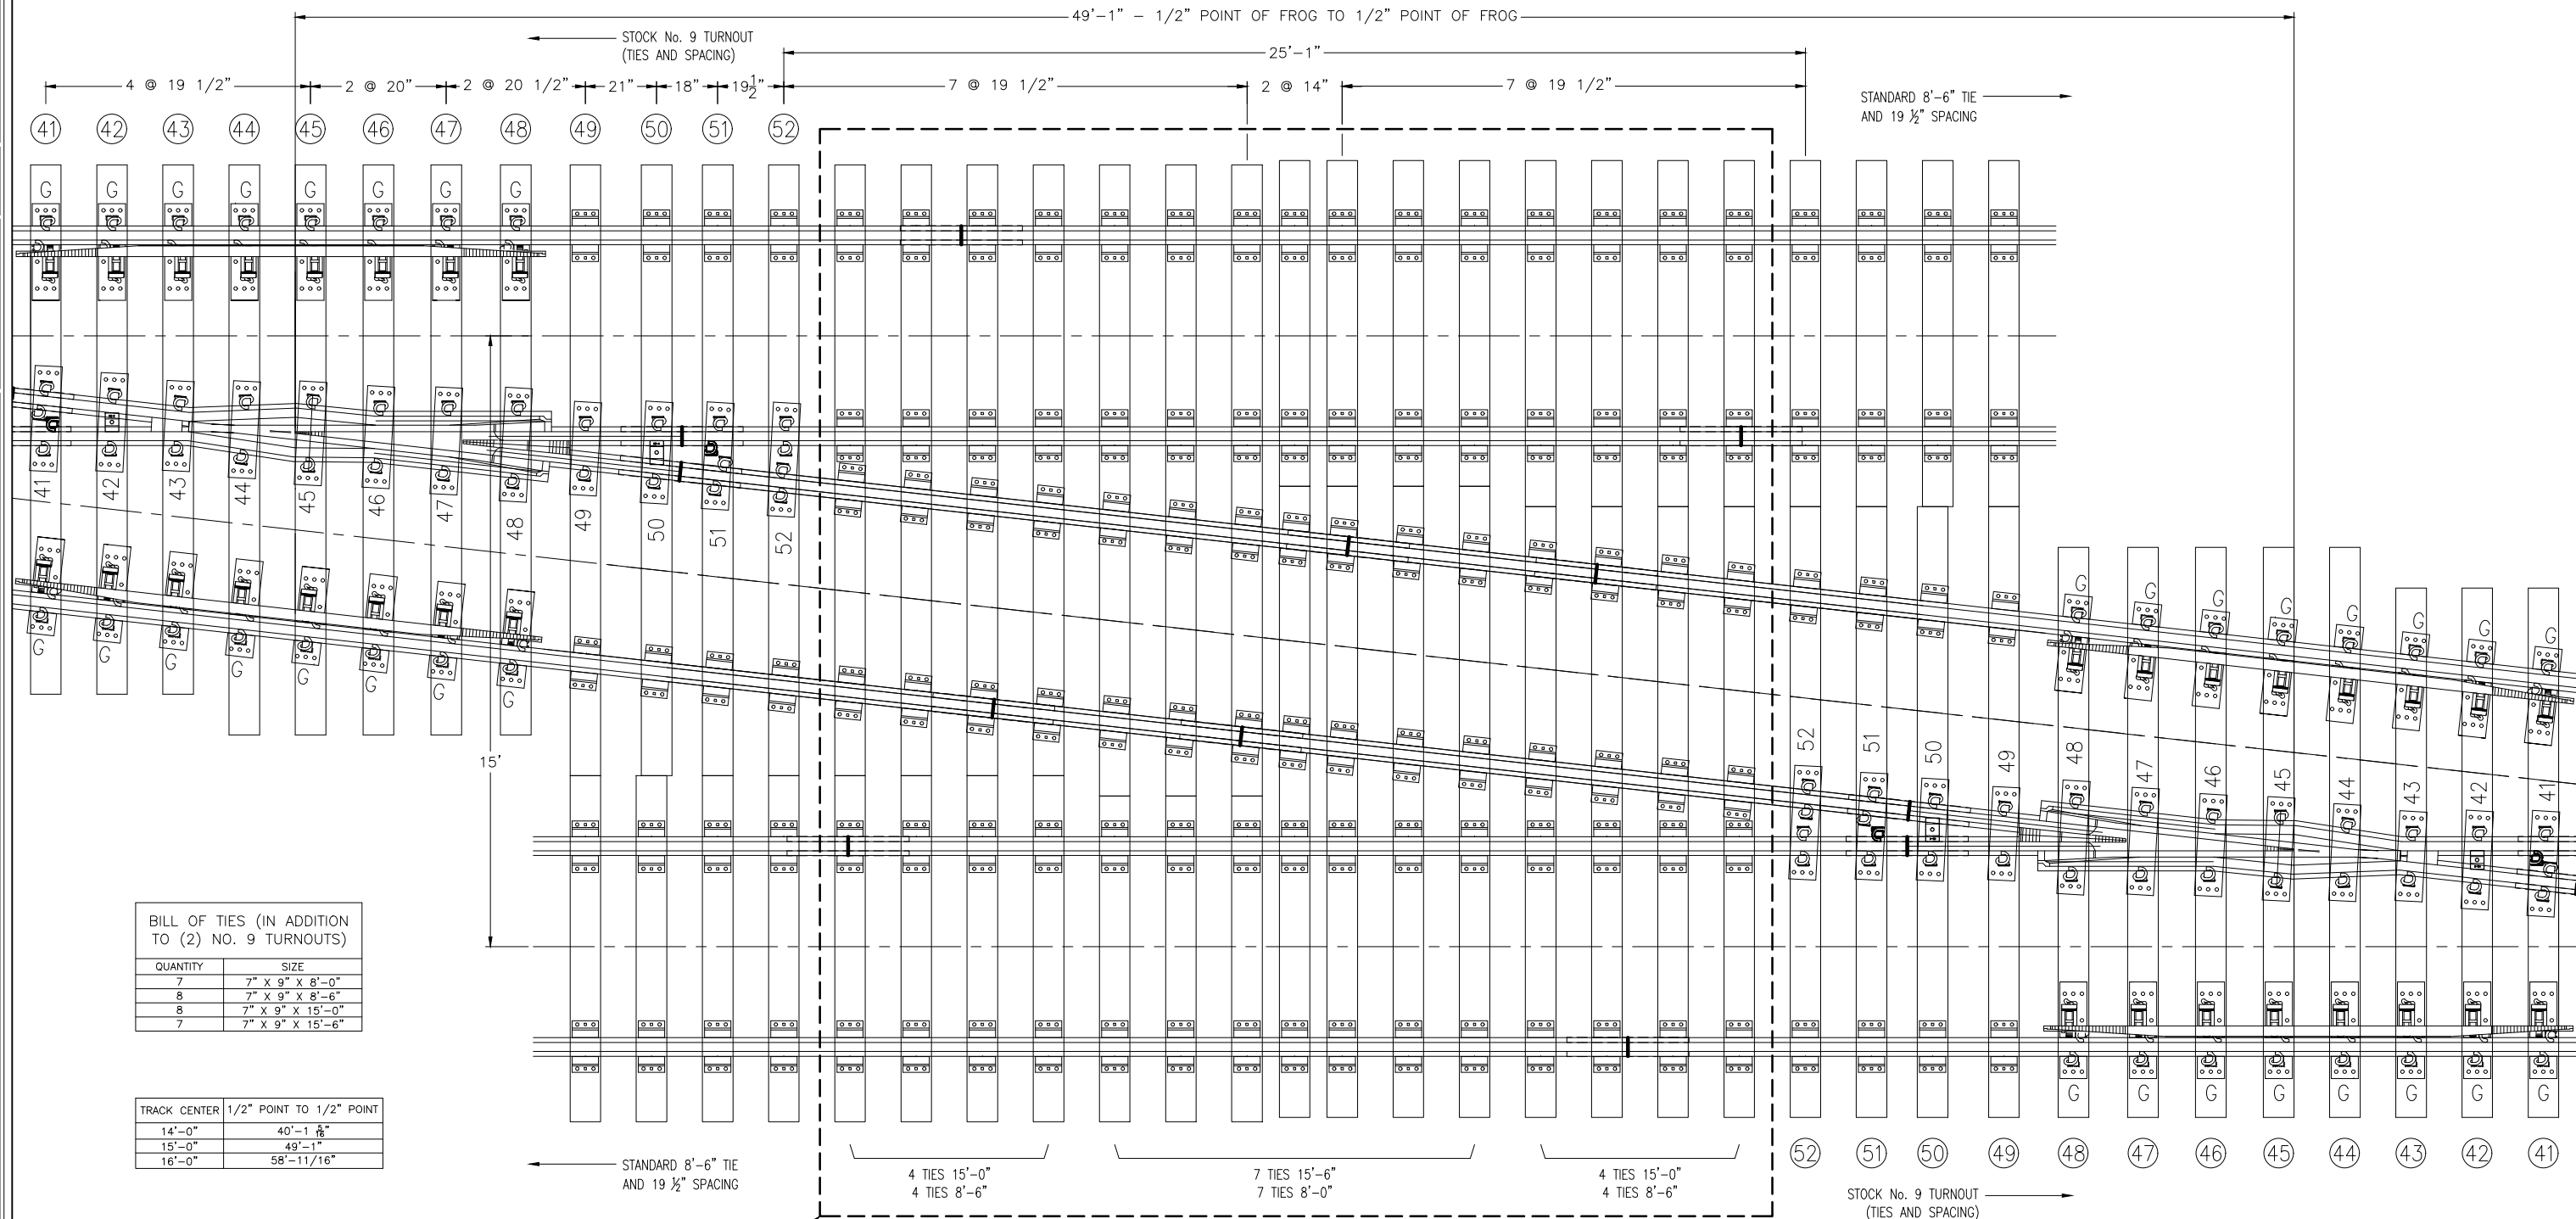

BILL OF TIES (IN ADDITION TO (2) NO. 9 TURNOUTS)

QUANTITY	SIZE
7	7" X 9" X 8'-0"
8	7" X 9" X 8'-6"
8	7" X 9" X 15'-0"
7	7" X 9" X 15'-6"


TRACK CENTER 1/2" POINT TO 1/2" POINT

14'-0"	40'-1 1/8"
15'-0"	49'-1"
16'-0"	58'-11/16"

No. 9 CROSSOVER SHOWN IN DASHED AREA (PARTS REQUIRED IN ADDITION TO NO. 9 TURNOUTS)

ALASKA RAILROAD

STANDARD PLAN NO. 9 CROSSOVER

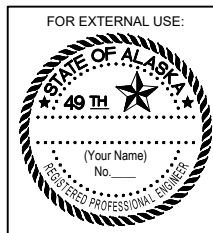

ADOPTED AS A STANDARD PLAN BY: Brian A. Lindamood, P.E., S.E.
Chief Engineer

ADOPTION DATE:

LAST CODE AND STANDARDS REVIEW BY: DATE:

T-01.11

Industry "A" Track

Location map

Legend

- Industry "A" Track

