

DO NOT SCALE FROM THESE DRAWINGS USE DIMENSIONS

CHECKED BY:  
 DESIGNED BY:  
 DRAWN BY:


STATE OF ALASKA  
 DEPARTMENT OF TRANSPORTATION  
 & PUBLIC FACILITIES  
 SOUTHEAST REGION

**JNU GLACIER HWY SAFETY IMPROVEMENTS HSIP**

**PLAN VIEW**

PATH: I:\TRAFFIC\HSIP\2022 (FY23)\23SR02 GLACIER HWY PEDESTRIAN IMPROVEMENTS\DISPLAY\GLACIER HWY SAFE  
 TAB: 1 Monday, June 27, 2022 1:49:35 PM THATER, STEVEN P (DOT)

REVISIONS			PROJECT DESIGNATION	YEAR	SHEET NO.	TOTAL SHEETS
NO.	DATE	DESCRIPTION				
			23SR02	2022	1	2

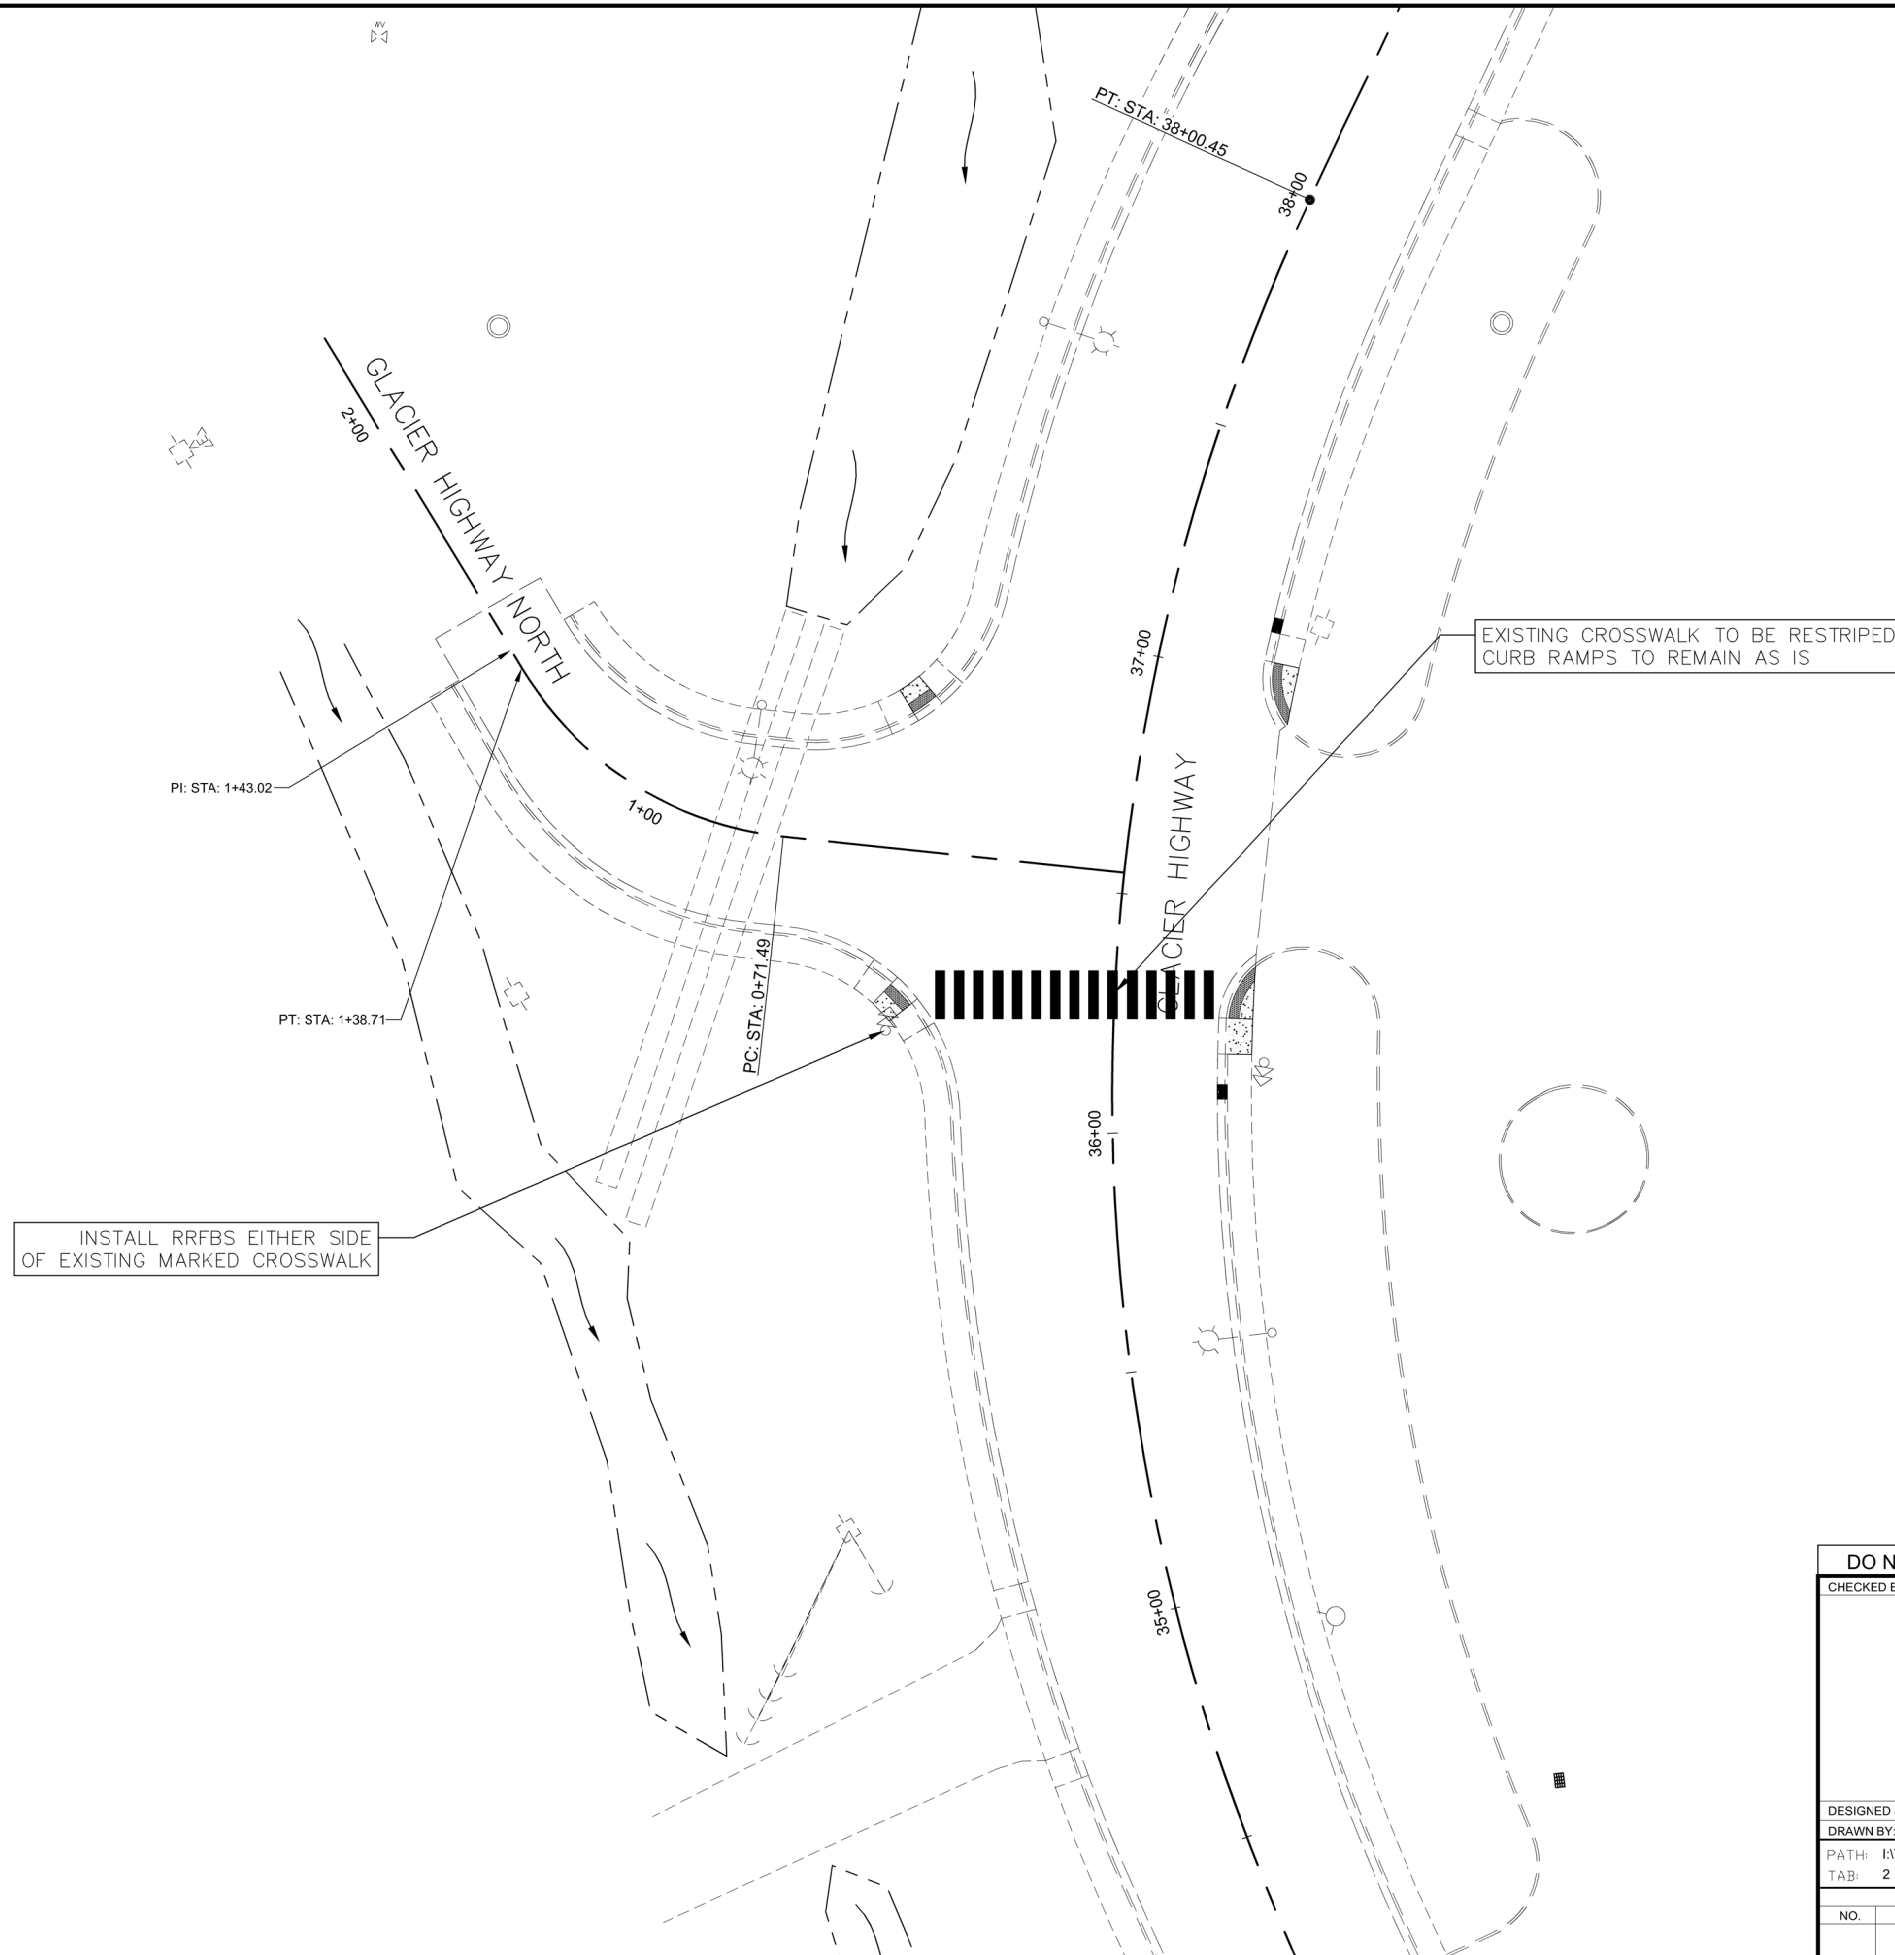

DO NOT SCALE FROM THESE DRAWINGS USE DIMENSIONS					
CHECKED BY:		STATE OF ALASKA DEPARTMENT OF TRANSPORTATION & PUBLIC FACILITIES SOUTHEAST REGION			
DESIGNED BY:		JNU GLACIER HWY SAFETY IMPROVEMENTS HSIP			
DRAWN BY:		PLAN VIEW			
PATH: I:\TRAFFIC\HSIP\2022 (FY23)\23SR02 GLACIER HWY PEDESTRIAN IMPROVEMENTS\DISPLAY\GLACIER HWY SAFE					
TAB: 2		Thursday, August 11, 2022 10:09:34 AM THATER, STEVEN P (DOT)			
REVISIONS		PROJECT DESIGNATION	YEAR	SHEET NO.	TOTAL SHEETS
NO.	DATE	DESCRIPTION	23SR02	2022	2
				2	2