



Note:

- Final design of fill areas and access roads may be adjusted as field conditions allow.

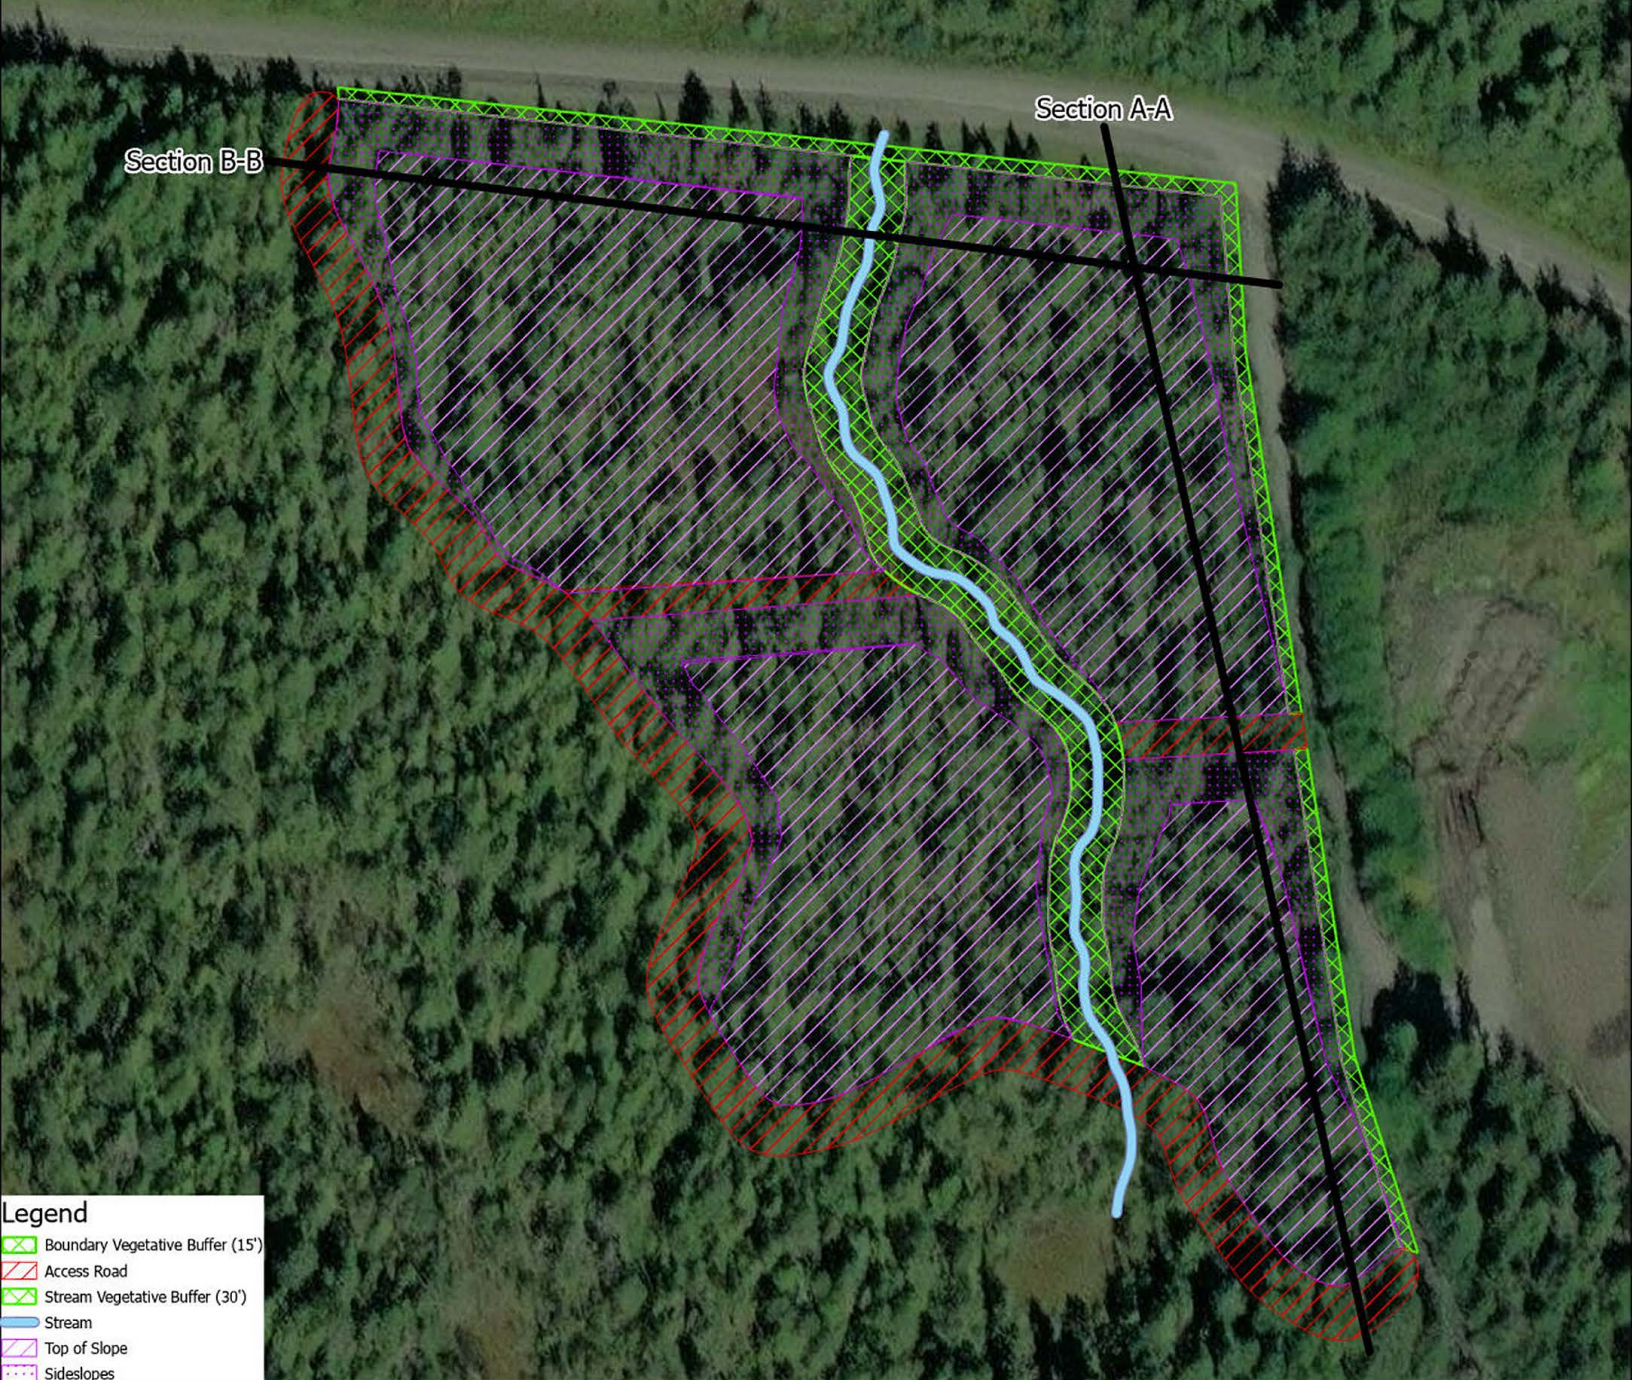

Legend

	Boundary Vegetative Buffer (15')
	Access Road
	Stream Vegetative Buffer (30')
	Stream
	Top of Slope
	Sideslopes

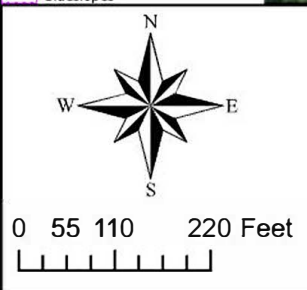


Wrangell Monofill Site
USACE Permit Diagrams

Figure 1: Plan View

January 2025

Note:

- Final design of fill areas and access roads may be adjusted as field conditions allow.

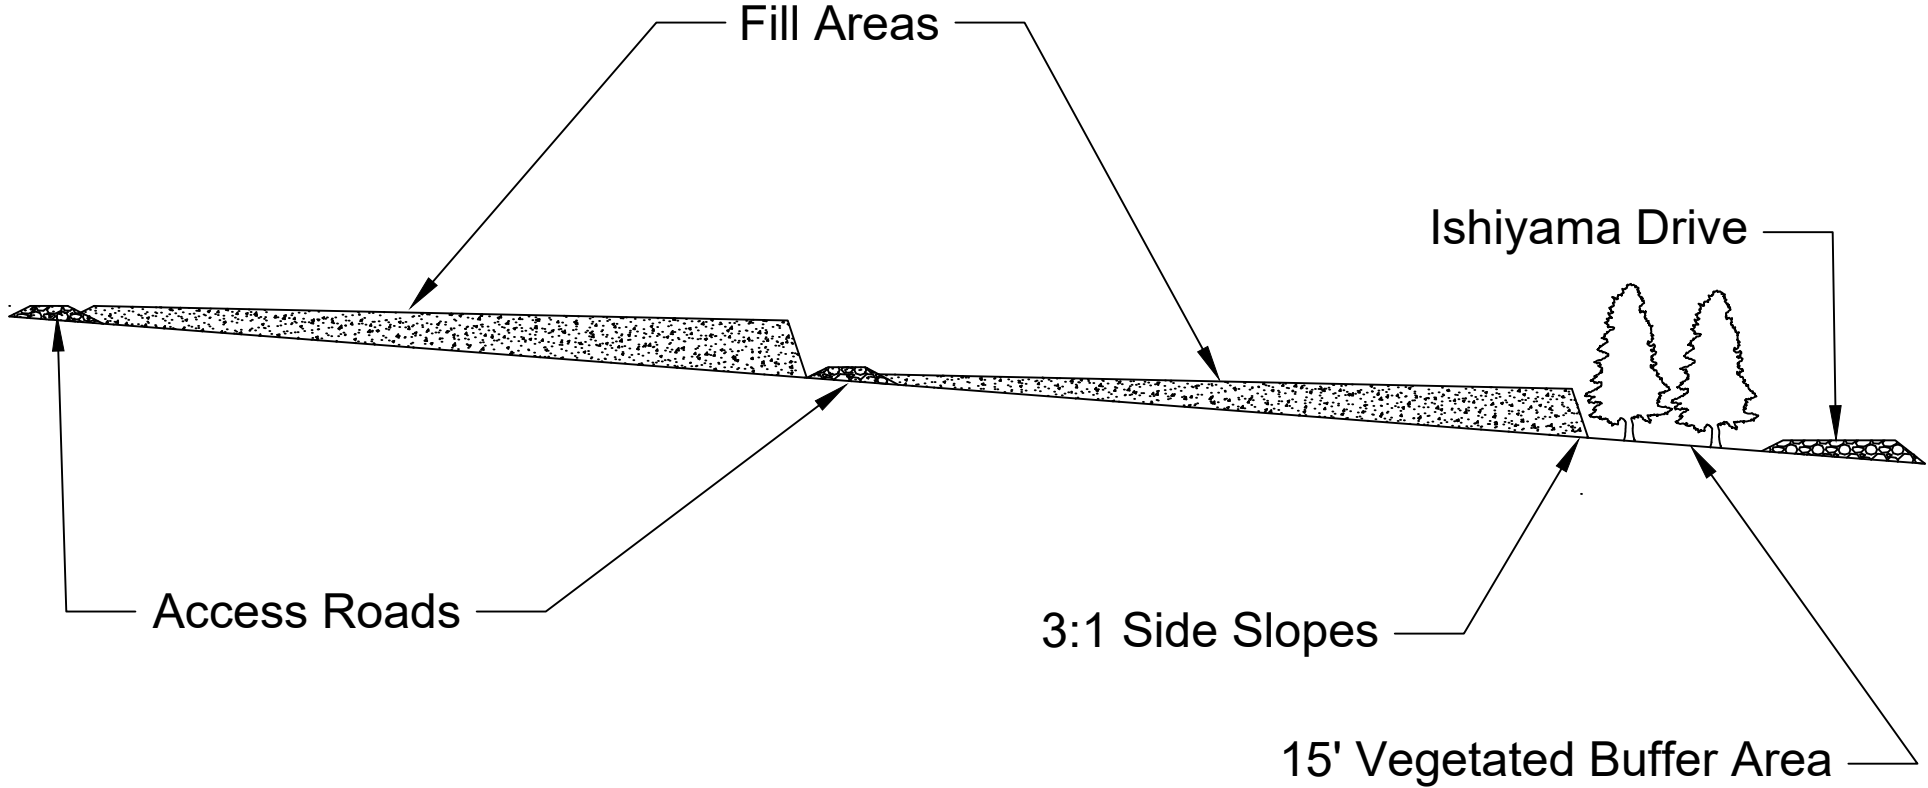


NOT TO SCALE

FOR PERMITTING USE ONLY



Wrangell Monofill Project
USACE Permit Diagrams
Figure 2: Section A-A
January 2025

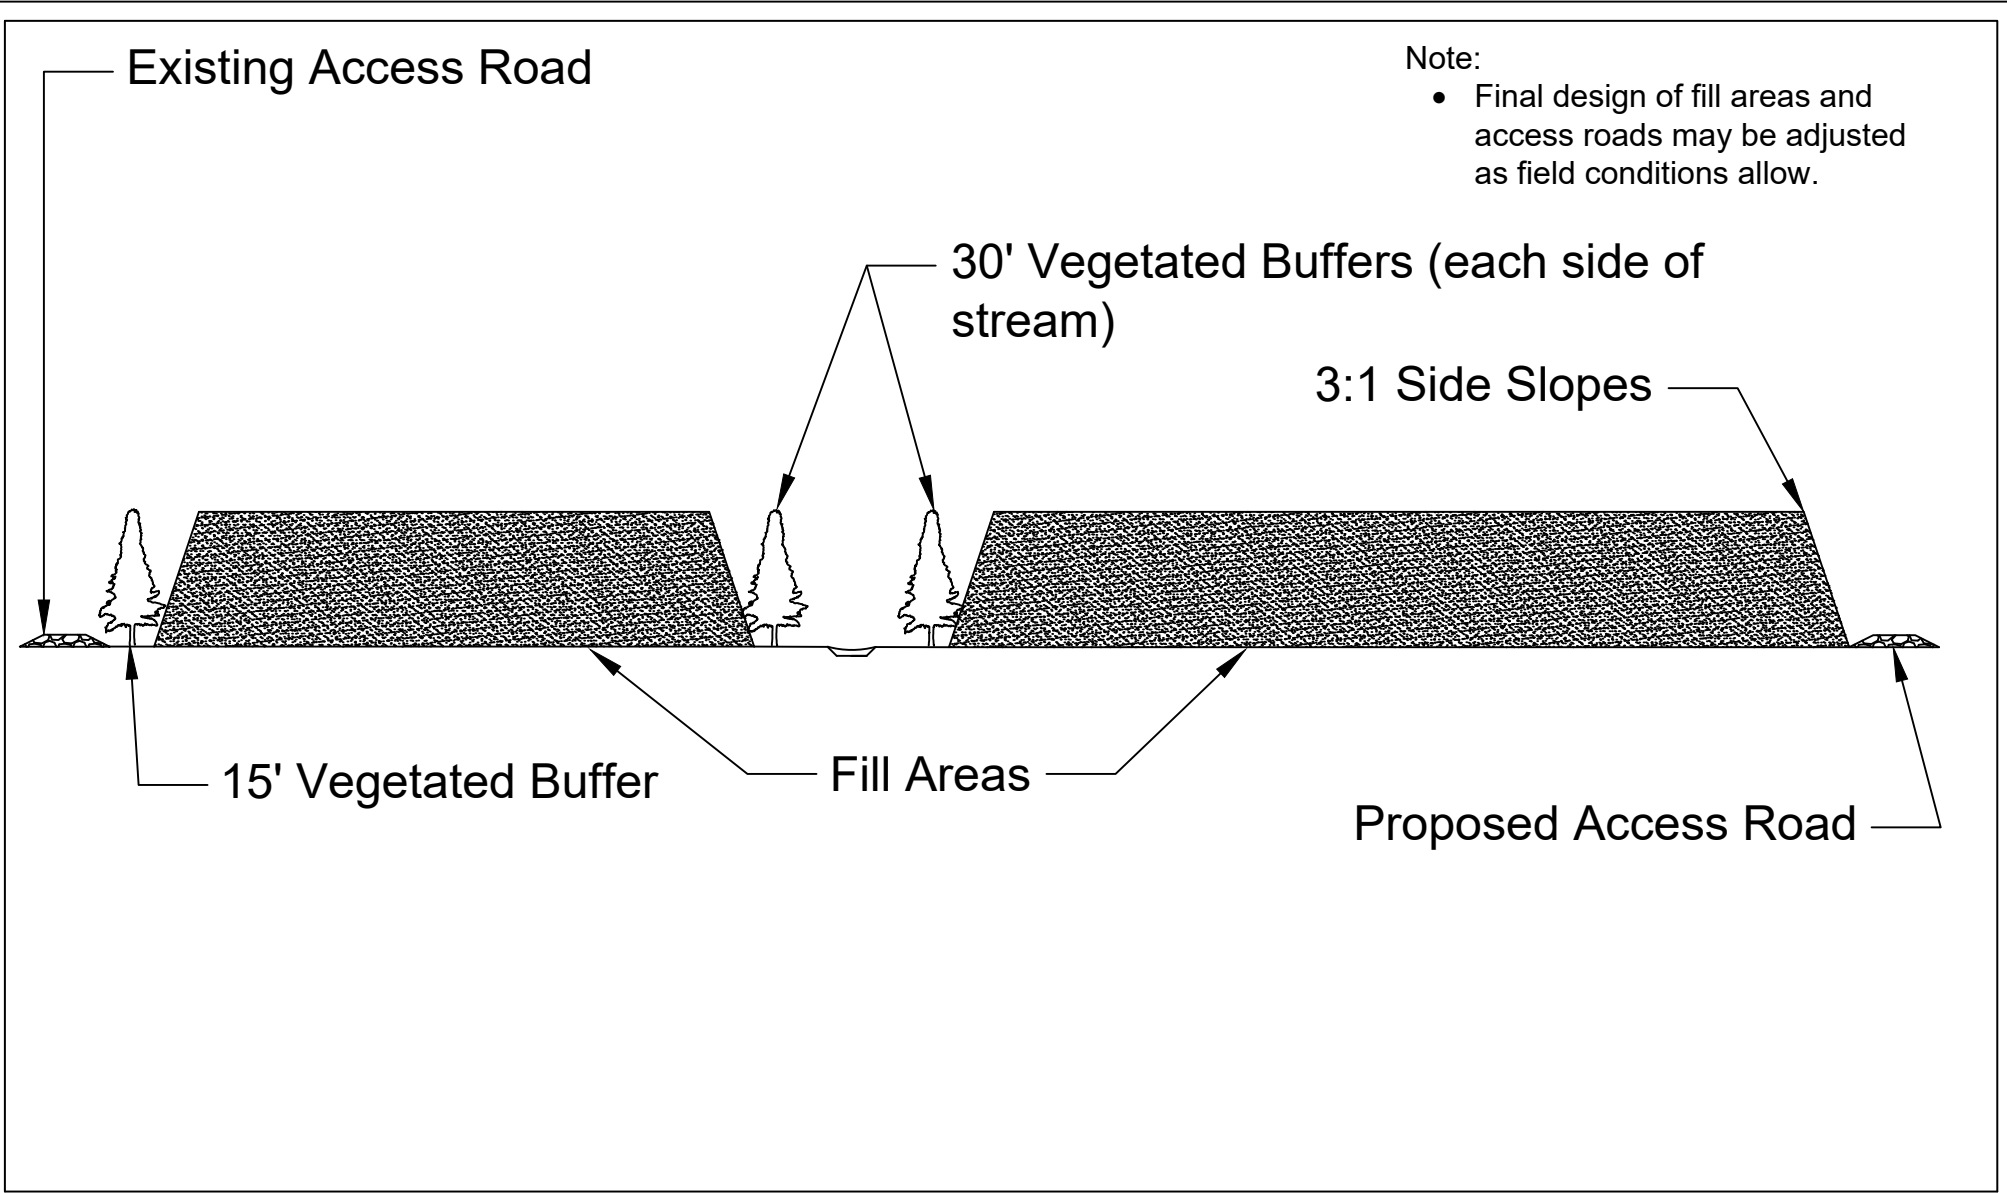

NOT TO SCALE
 FOR PERMITTING USE ONLY



Wrangell Monofill Project
 USACE Permit Diagrams
 Figure 3: Section B-B
 January 2025