


ADL 234627 EXHIBIT B (2 pages)

STATE OF ALASKA
DEPARTMENT OF TRANSPORTATION & PUBLIC FACILITIES
CORDOVA WHITSHED ROAD & PEDESTRIAN IMPROVEMENT
PROPOSED RIGHT OF WAY ACQUISITIONS

NO.	DATE	REVISION	STATE	PROJECT DESIGNATION	YEAR	SHEET NO.	TOTAL SHEETS
			ALASKA	0837004/NRHW00129	2025	1	2

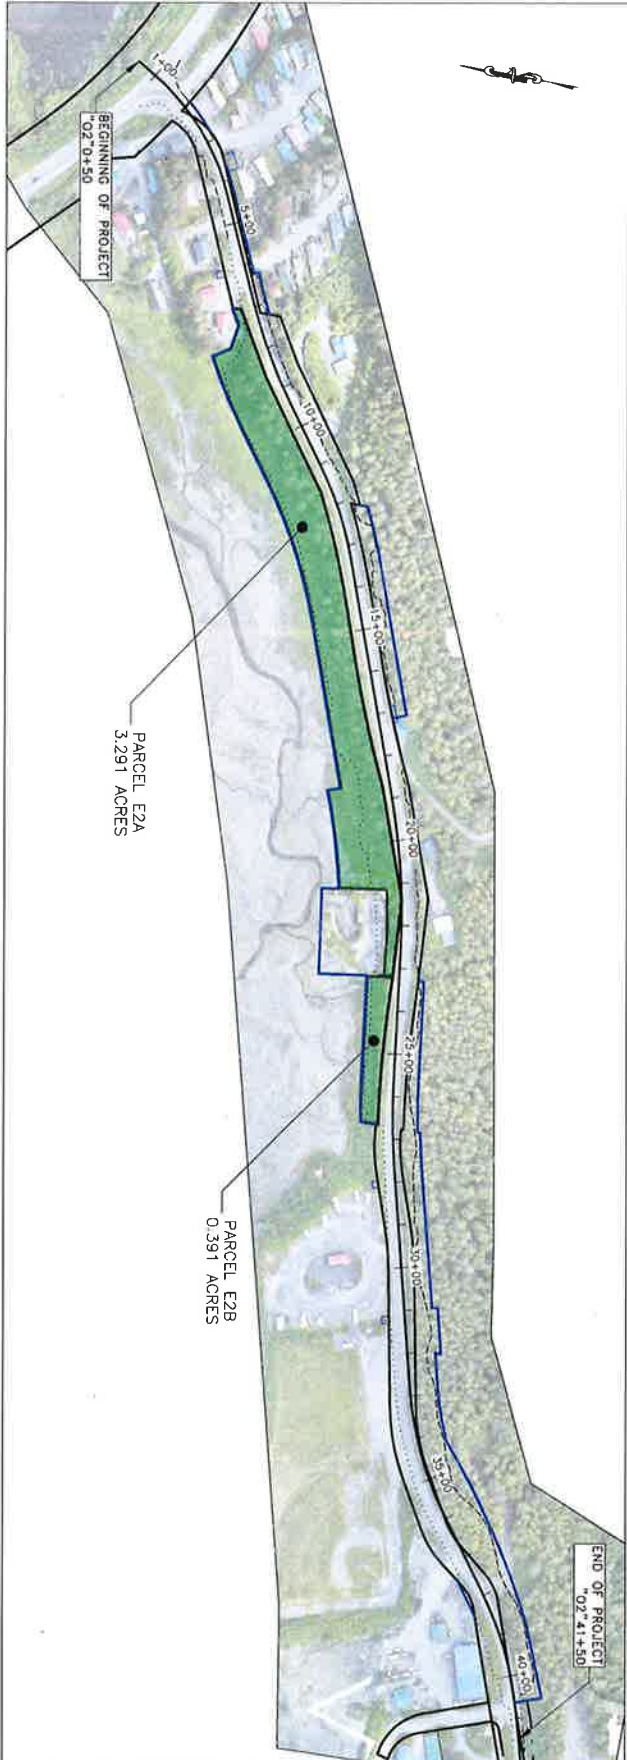

LEGEND

- PROPOSED DNR ACQUISITION
- EXISTING ROW
- PROPOSED ROW





NO.	DATE	REVISION	STATE	PROJECT DESIGNATION	YEAR	SHEET NO.	TOTAL SHEETS
			ALASKA	0837004/FRHW00129	2025	2	2