

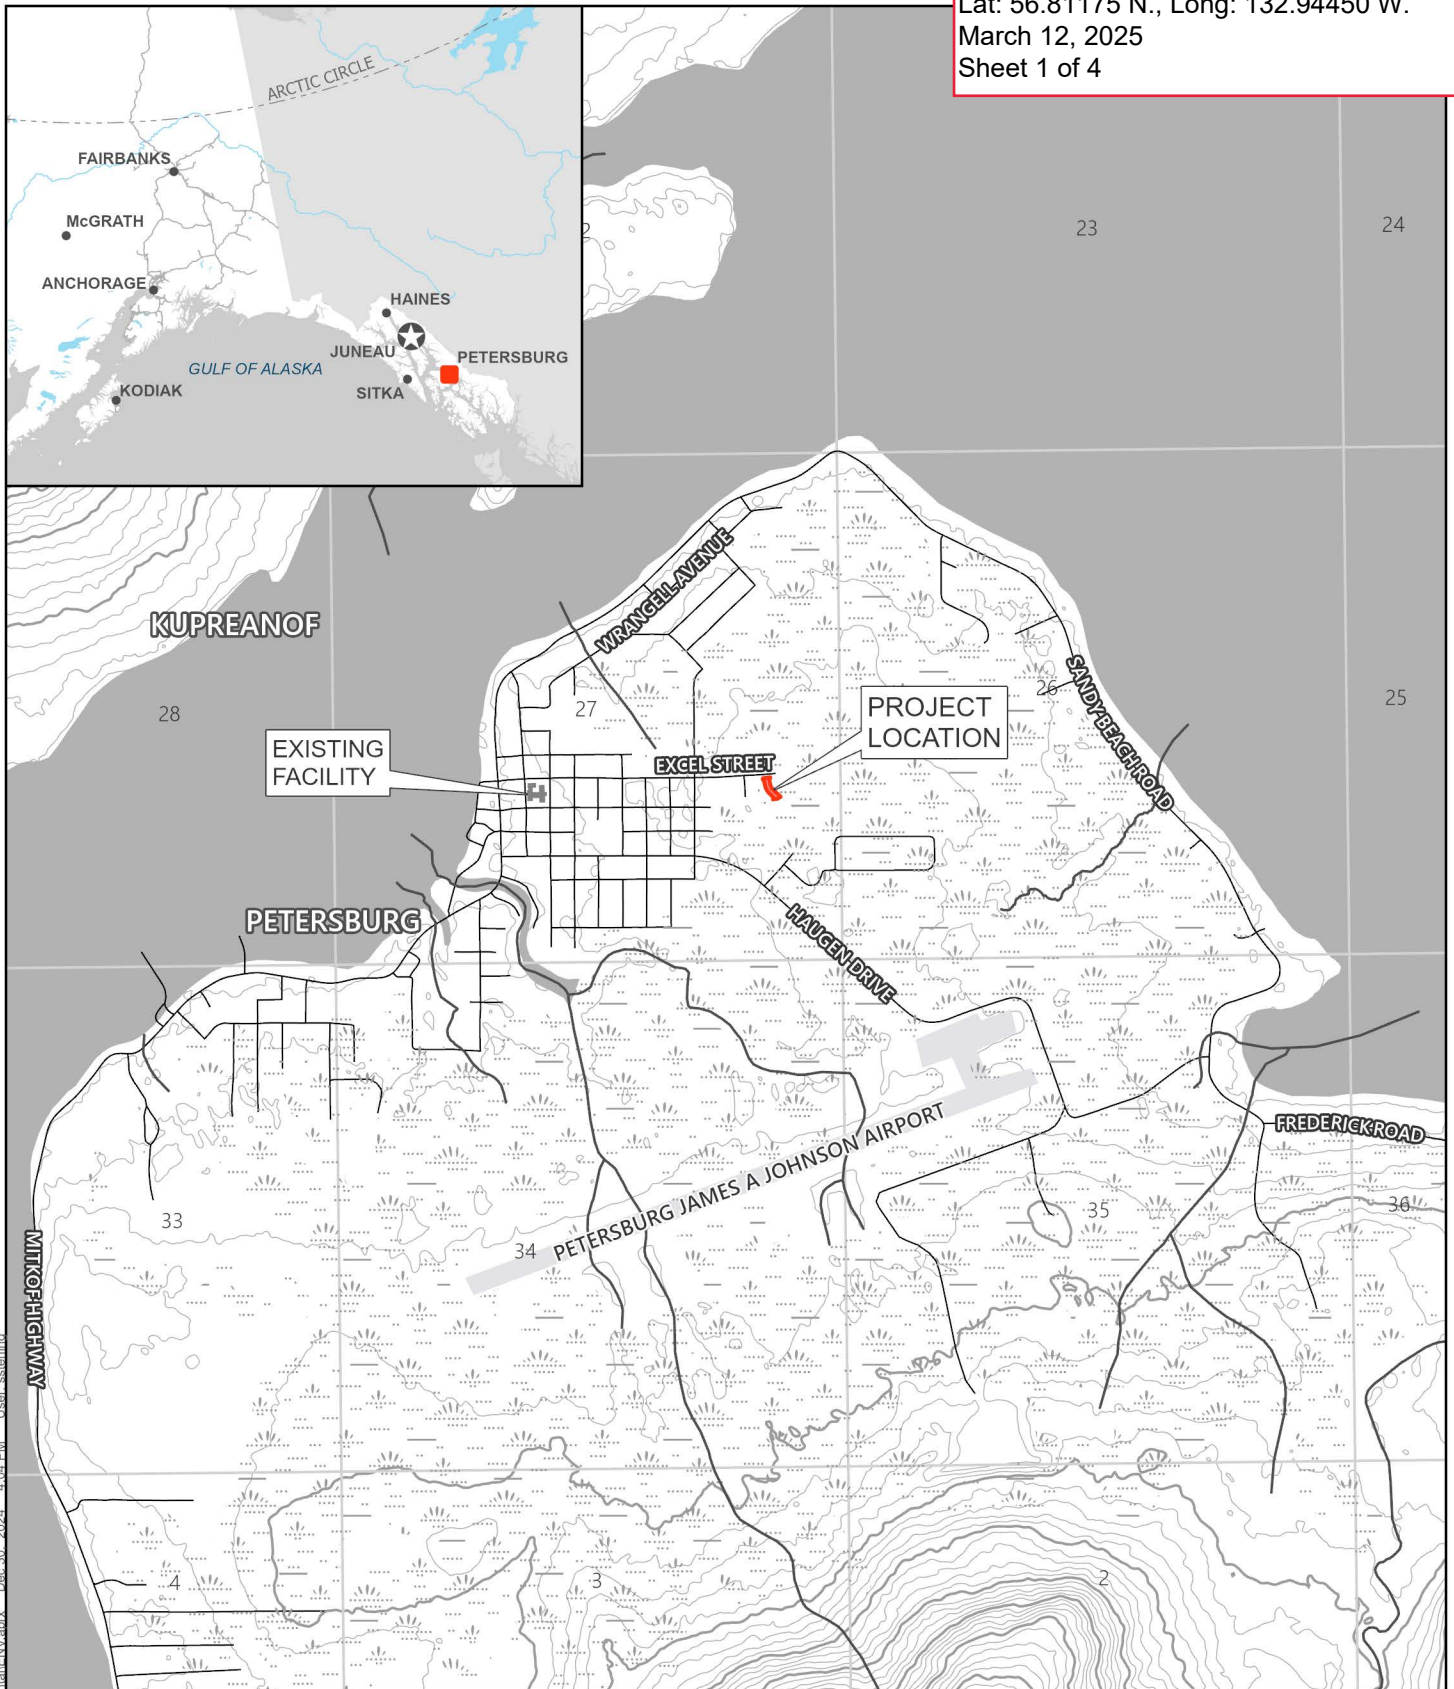
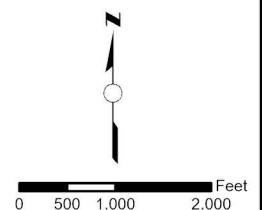


FIGURE 1: Location & Vicinity

POA-2023-00172
 Applicant: Petersburg Medical Center
 Proposed Activity: Excel Street Connection
 T 58S R 79E Section 27 Copper River Meridian
 Latitude: 61.98924° N Longitude: 150.05082° W
 Sheet: 1 of 3

Date: 12/30/2024

-  Project Boundary
-  NWI Wetland
-  NHD Stream
-  AK DOT&PF Road
-  PLSS Section




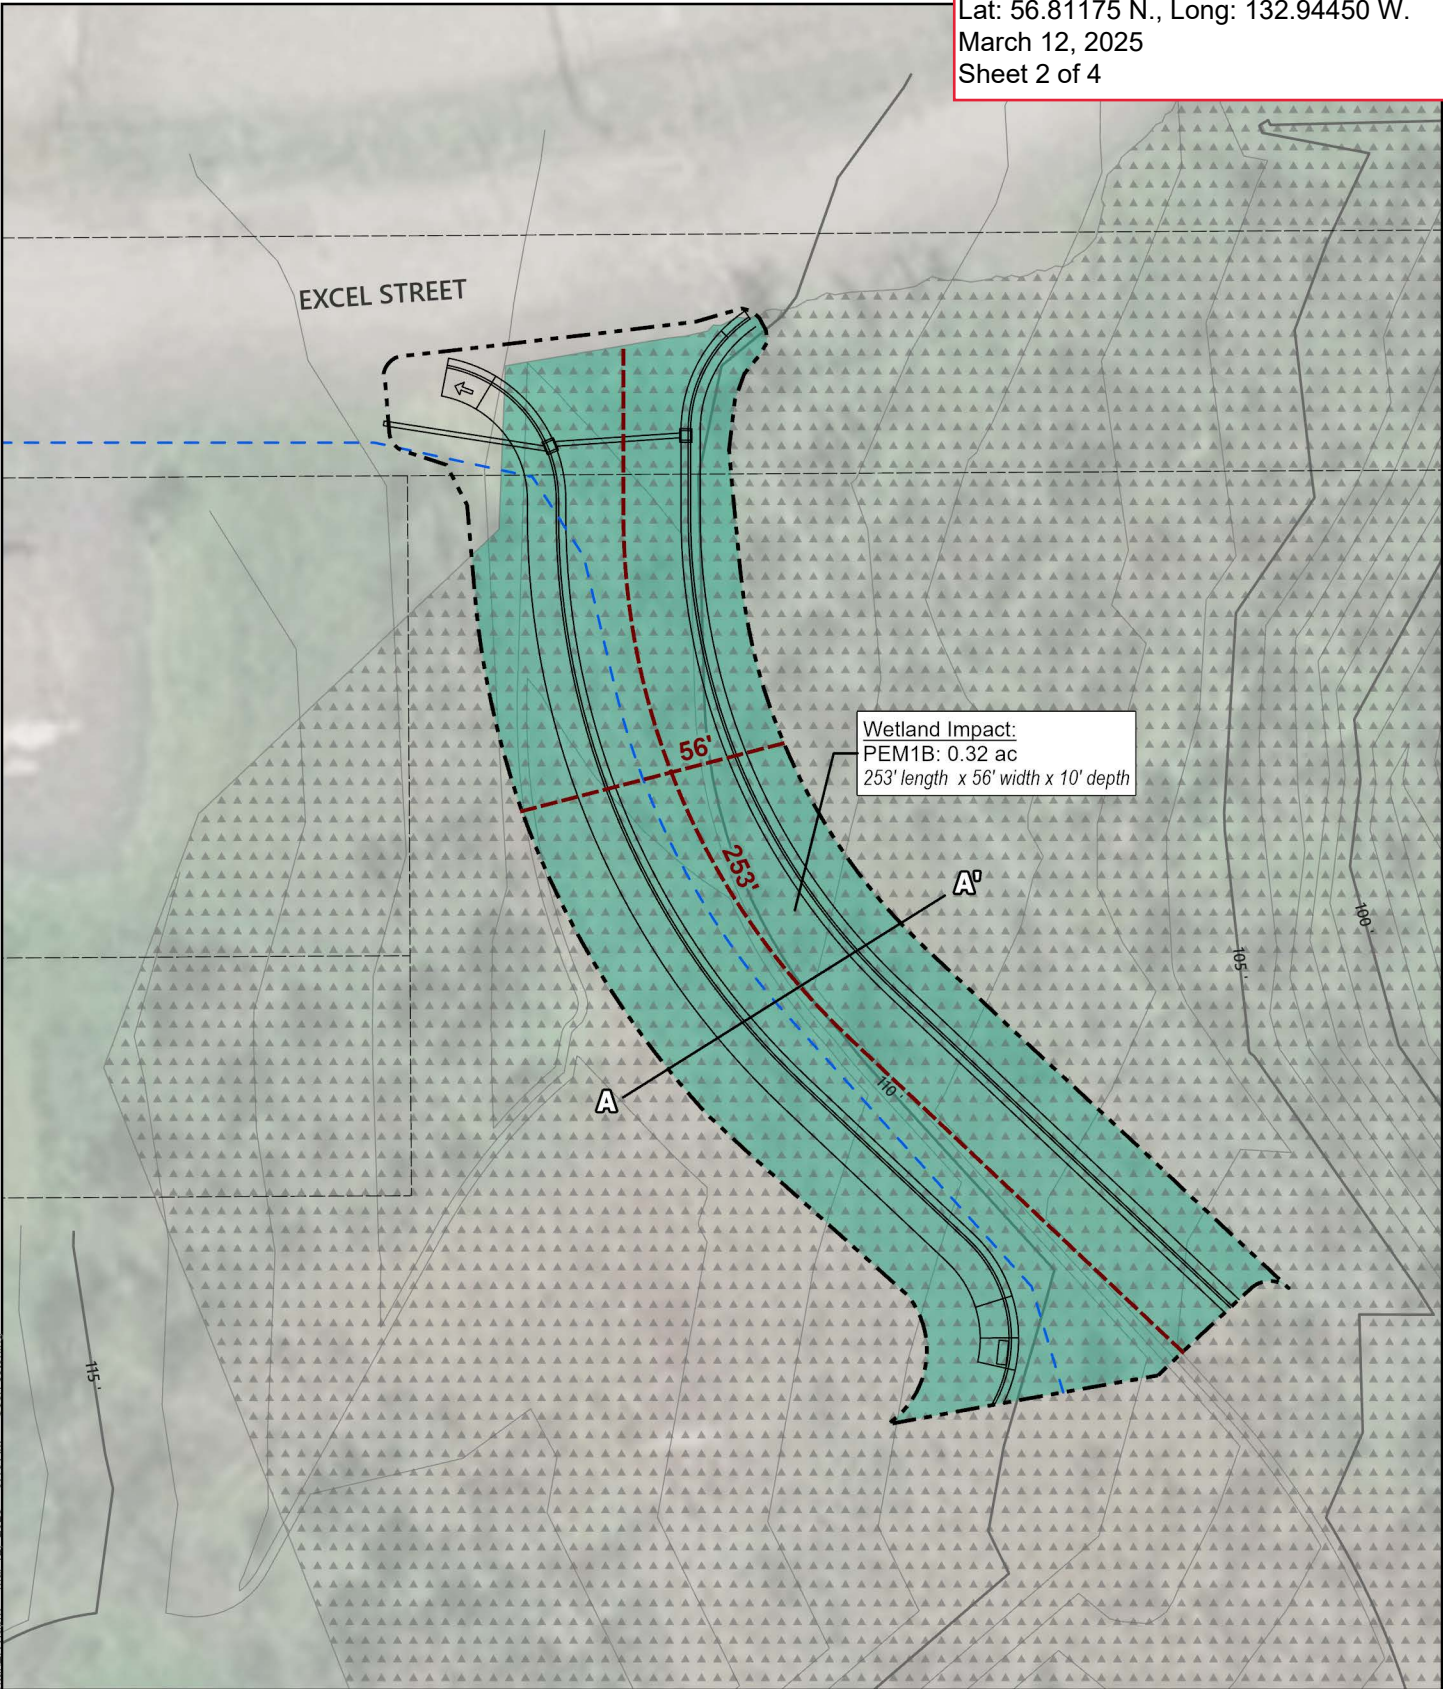


FIGURE 2: Plan View

POA-2023-00172
Applicant: Petersburg Medical Center
Proposed Activity: Excel Street Connection
T 58S R 79E Section 27 Copper River Meridian
Latitude: 61.98924° N Longitude: 150.05082° W
Sheet: 2 of 3

Date: 3/12/2025

- Proposed Project
- - - Proposed Waterline
- Cut/Fill Limit
- - - Property Boundary
- Proposed Wetland Impact
- NWI Cowardin Type
- ▲▲ PEM1B

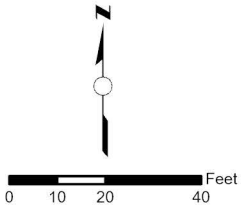

A - A'


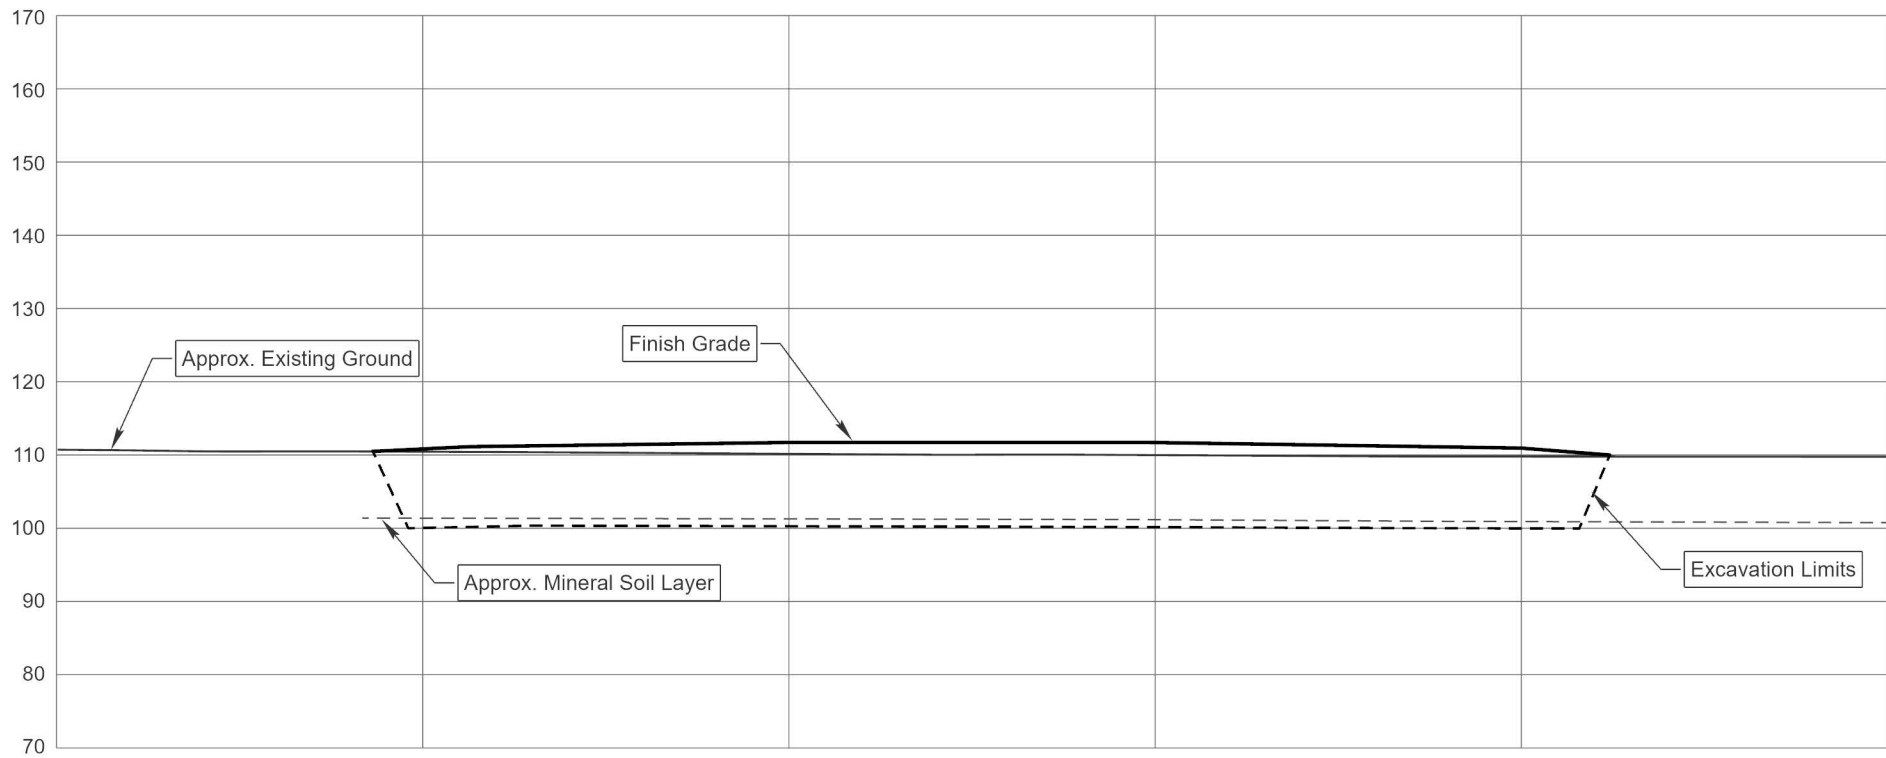



FIGURE 3: Elevation View

POA-2023-00172, Hammer Slough
Applicant: Petersburg Medical Center
Proposed Activity: Excel Street Connection
T 58S R 79E Section 27 Copper River Meridian
Latitude: 61.98924° N Longitude: 150.05082° W
Sheet: 3 of 3

Date: 12/30/2024

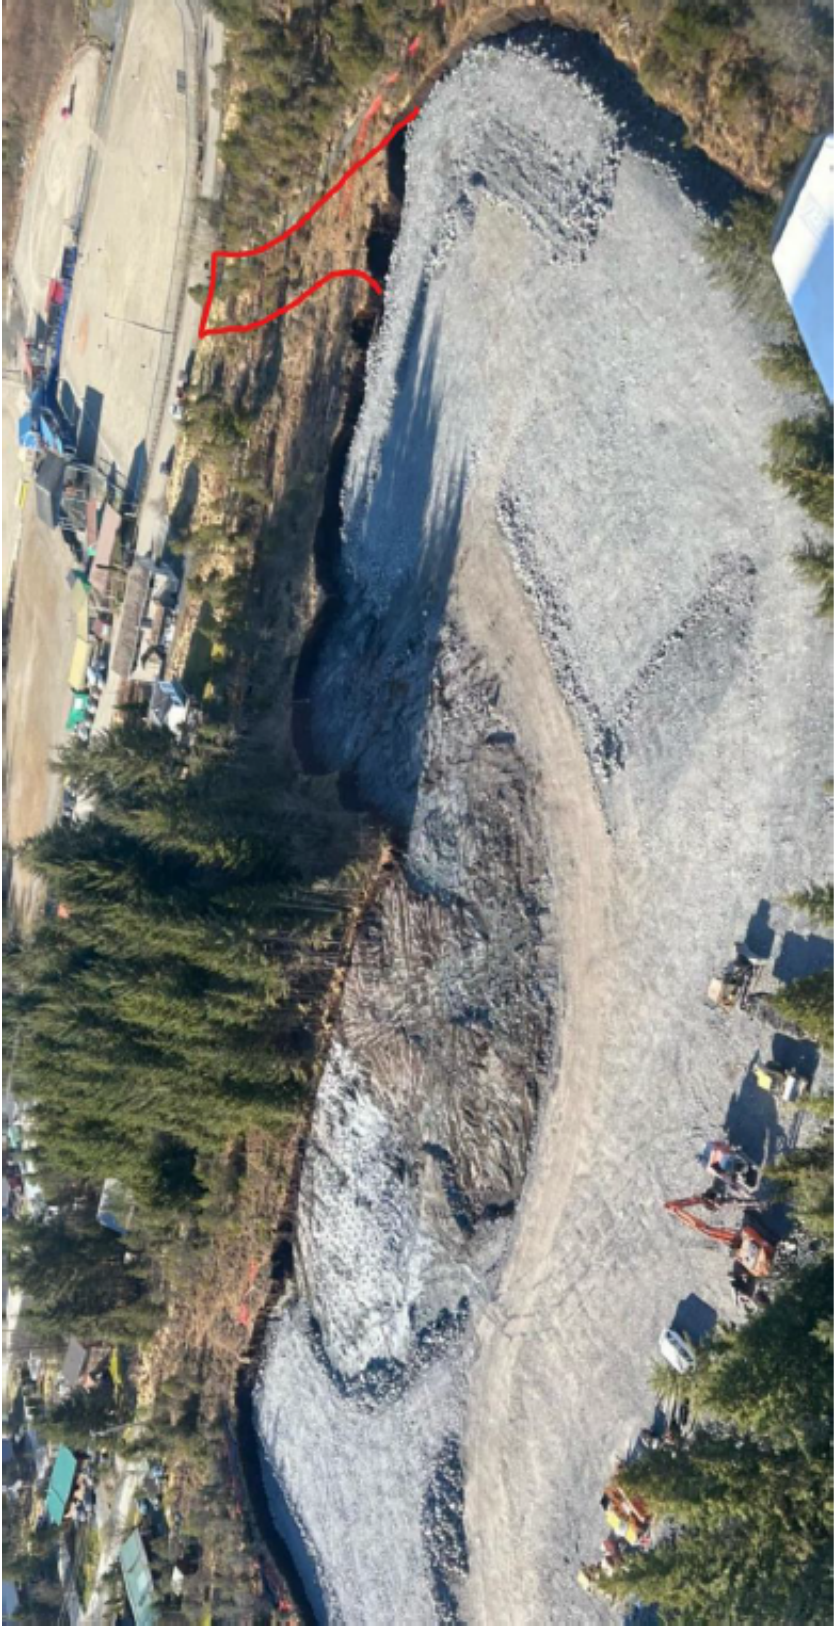


*Note: Red line Excel Street Connection is approximate. Please reference figures for linework.

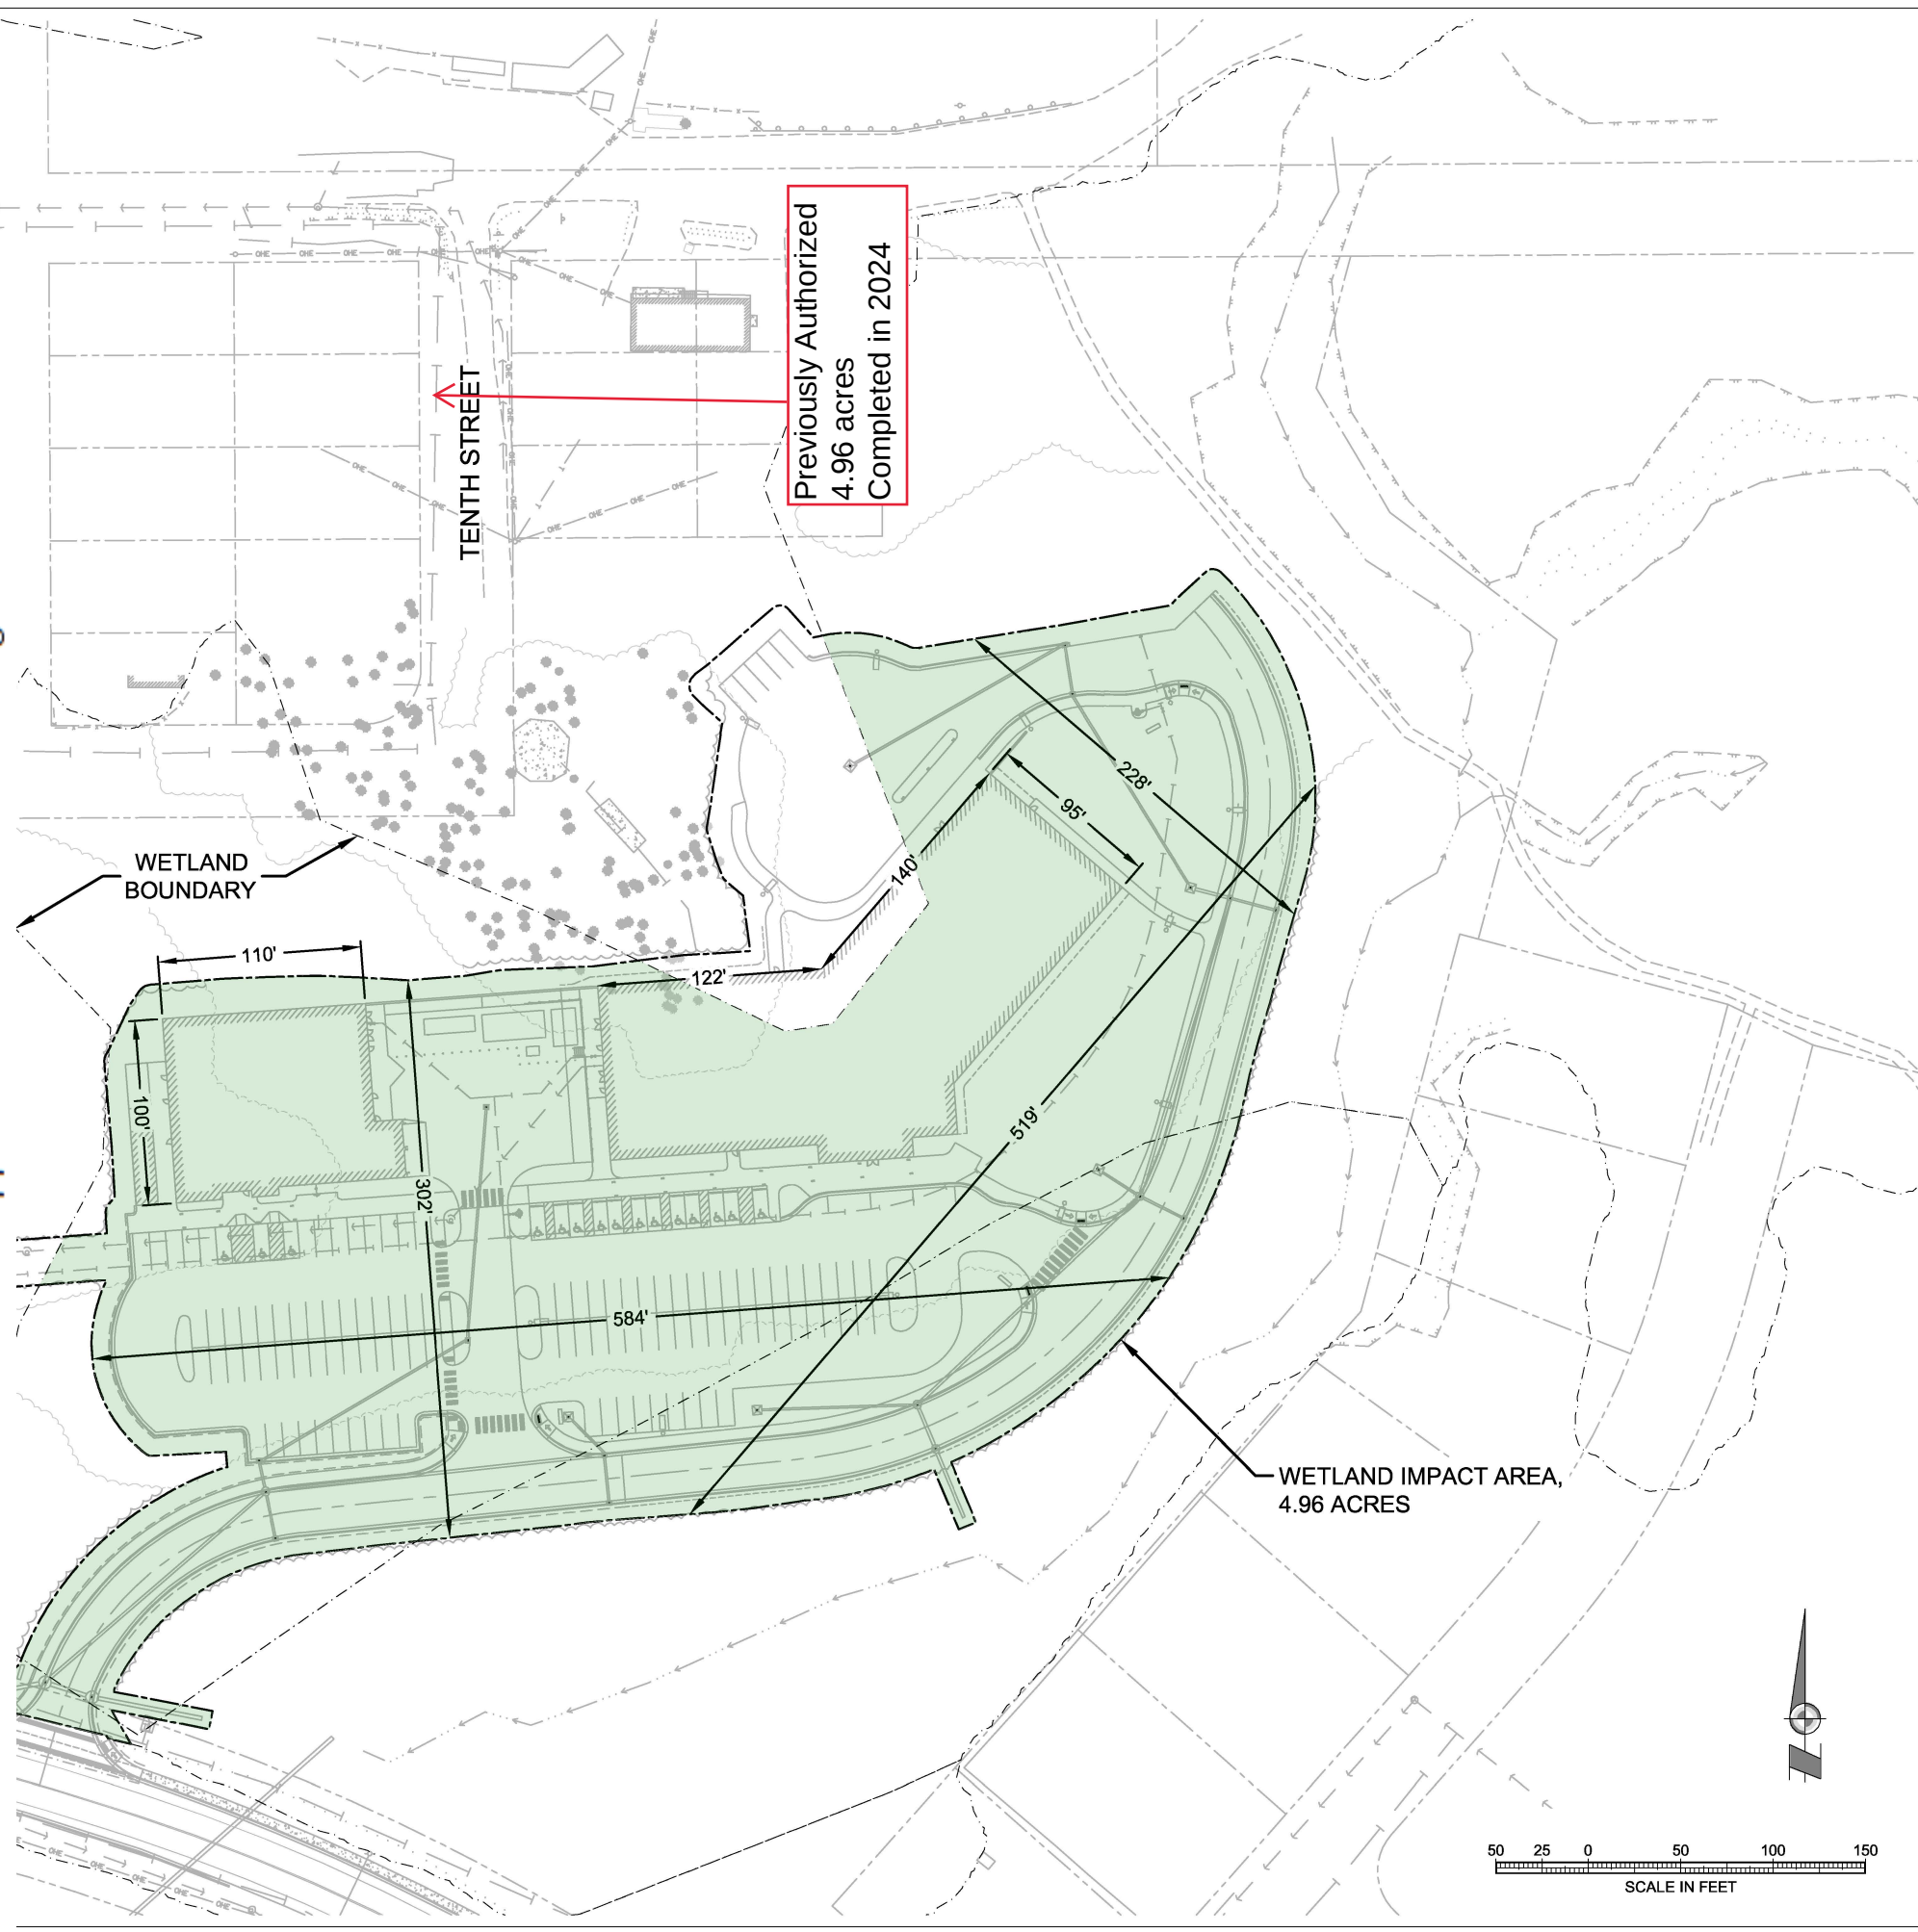

Previously Authorized
4.96 acres
Completed in 2024

WETLAND
BOUNDARY

WETLAND IMPACT AREA,
4.96 ACRES

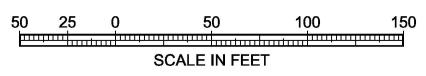

1" EXACTLY, THIS DRAWING
CONTAINING ALL LABELED SCALES

EXCEL STREET

TENTH STREET

**BETTISWORTH
NORTH
ZGF**

ARCHITECTS INC

CORPORATE NO. AECC219 BETTISWORTHNORTH.COM

PETERSBURG MEDICAL CENTER
PETERSBURG WELLNESS EDUCATION
RESOURCE CENTER
PETERSBURG, ALASKA

35% SCHEMATIC DESIGN

CONSULTANT:
RESPEC
9109 MENDENHALL MALL RD.
SUITE 4
JUNEAU, AK 99801
PHONE: 907.780.6060
AECC163270

PROJECT NO: 11749.22001
DATE: 2024-01-29
DRAWN BY: KAP
CHECKED BY: KAP

REVISION	DESCRIPTION	DATE

WETLAND IMPACTS

C2

BETTISWORTH NORTH ARCHITECTS & PLANNERS

NOT FOR CONSTRUCTION