



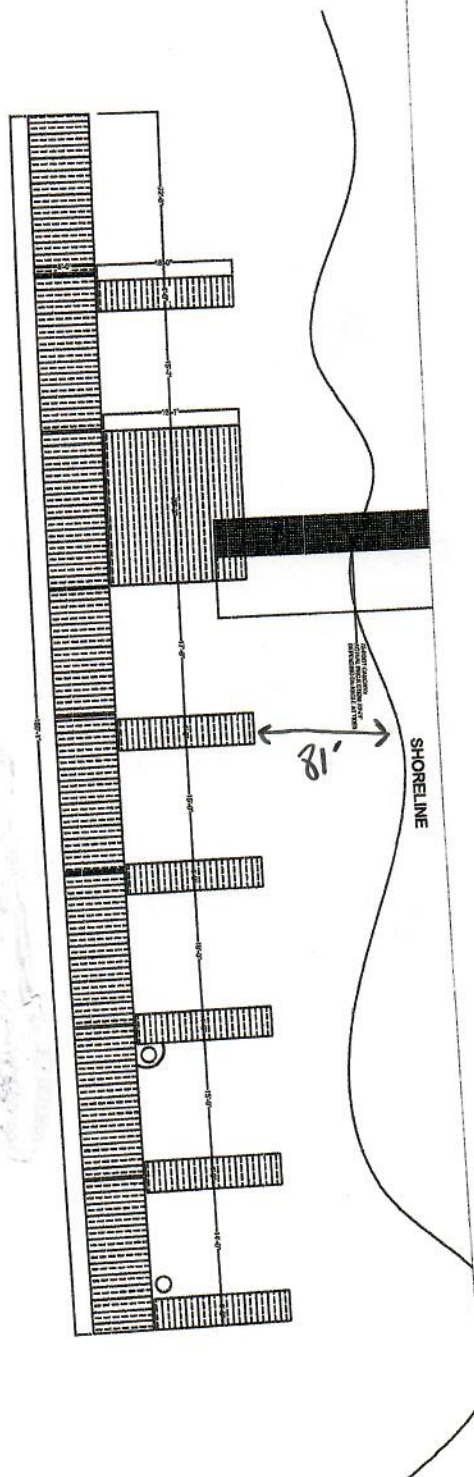


Site Development Diagram

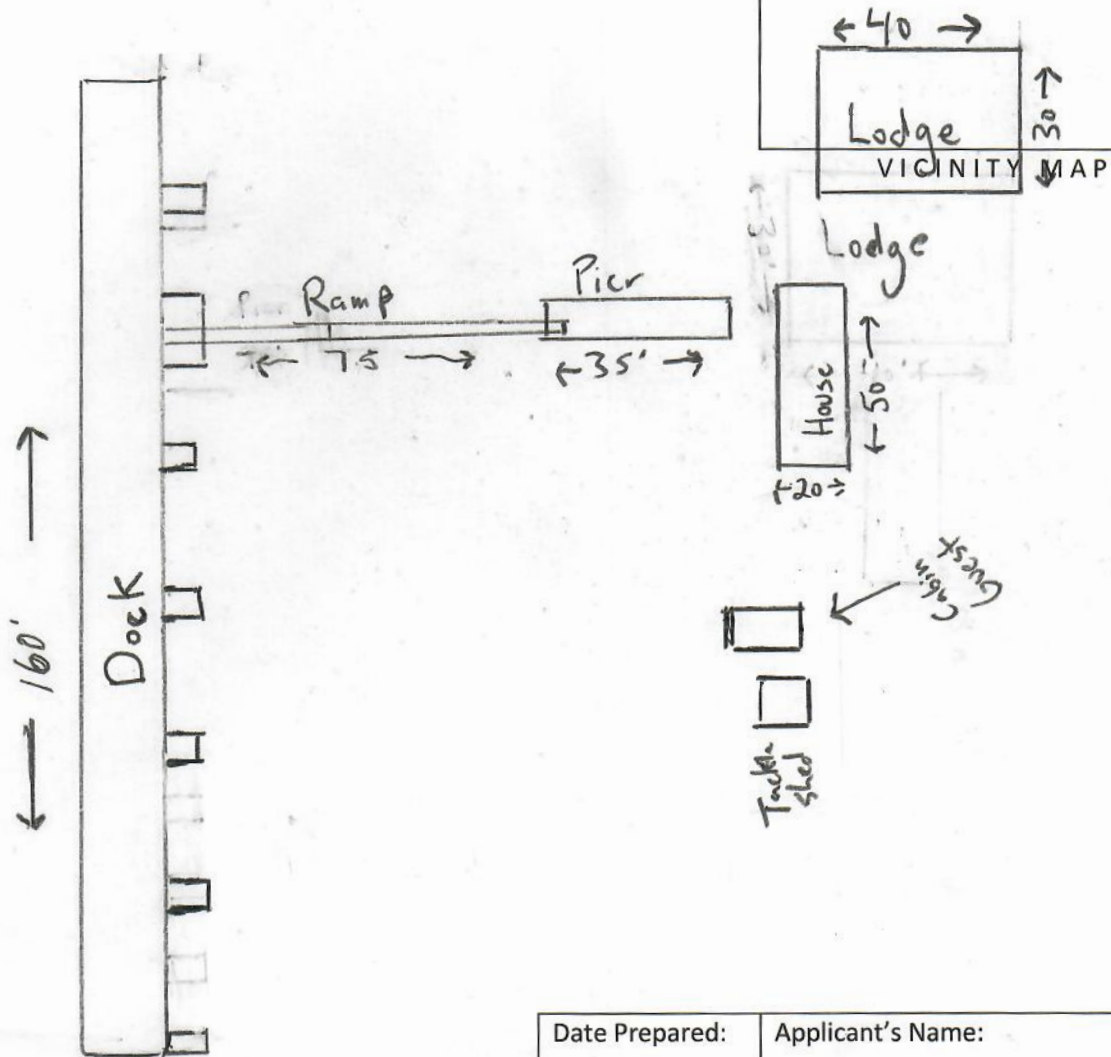

Date Prepared:	Applicant's Name:
Alaska Department of Natural Resources Division of Mining, Land & Water Land Use Permit	
Site Development Diagram	
Sec(s) _____	T _____ R _____ M _____
Sheet _____ of _____	File # _____

STRAIT

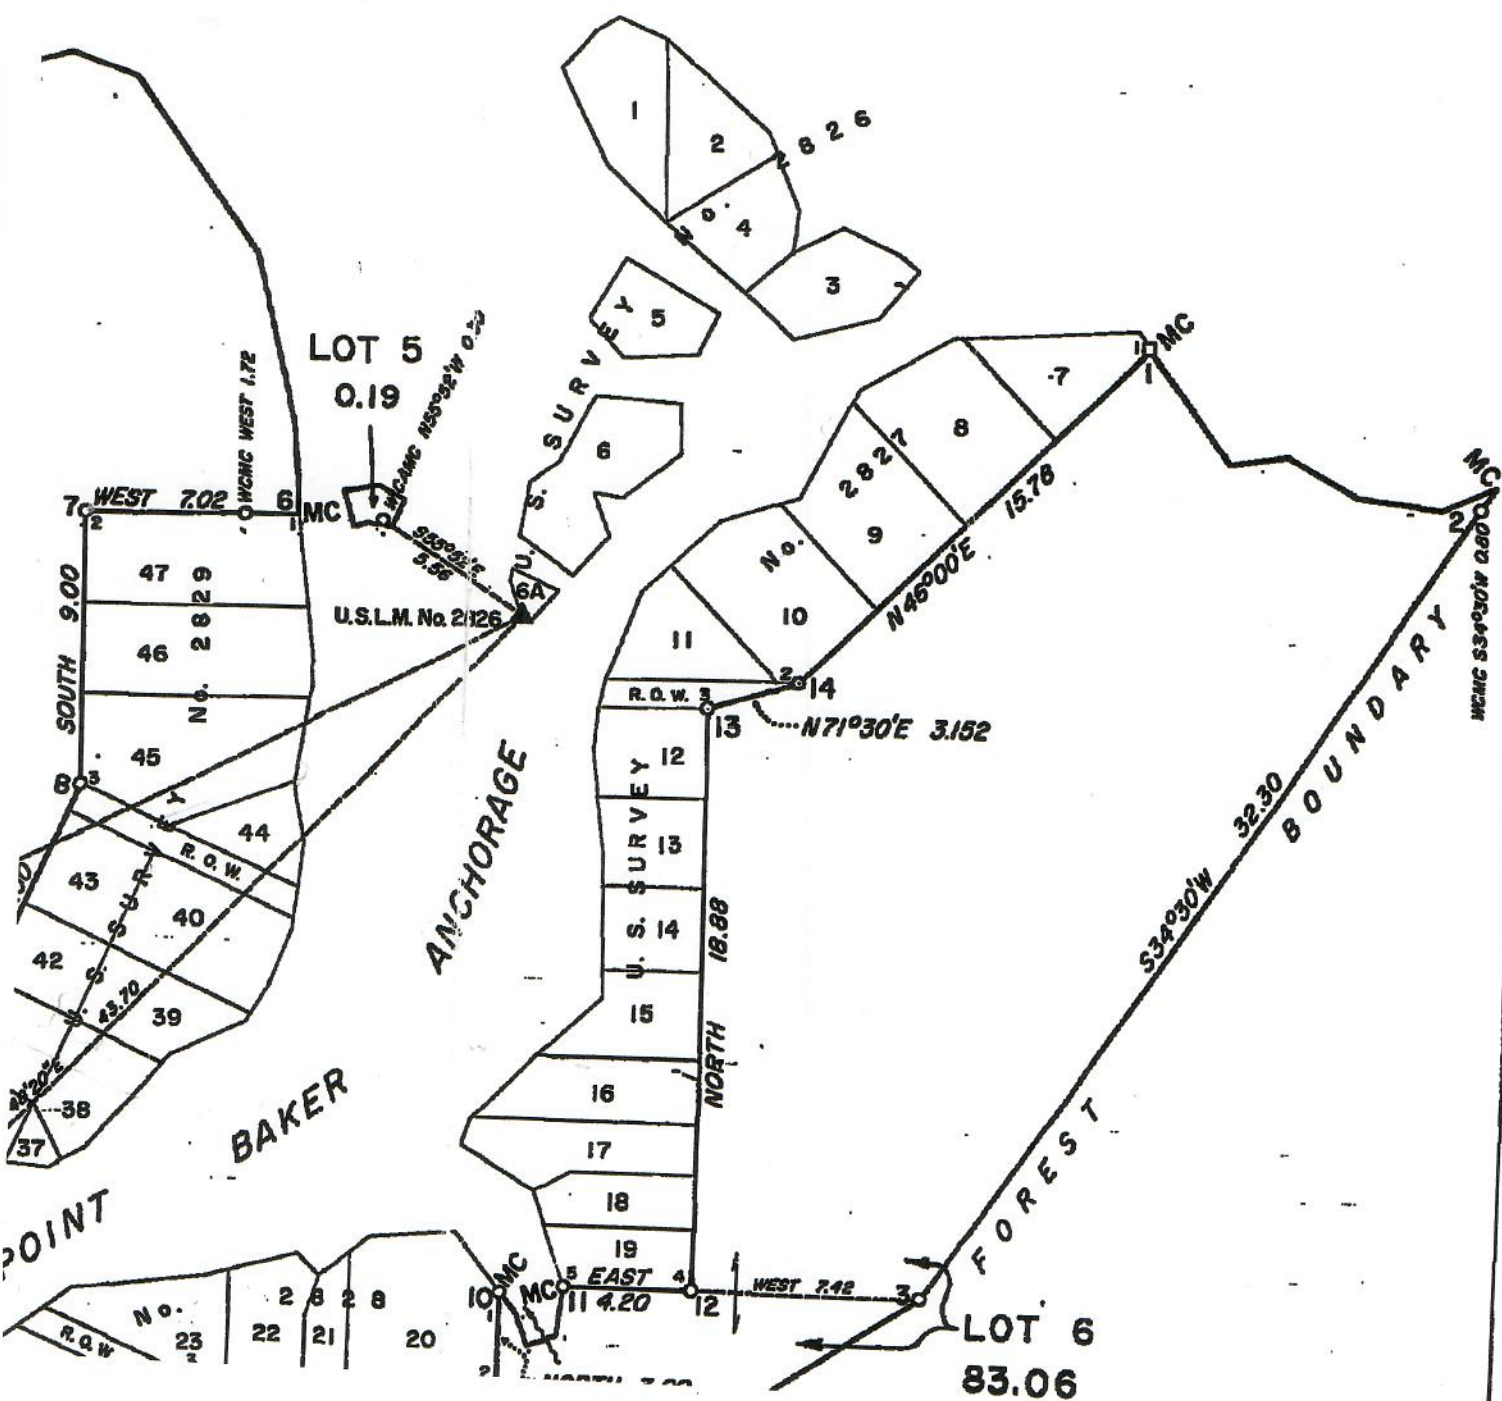

Structure

Sunny Point Lodge
Point Baker, Alaska
Scale - $\frac{1}{4}" = 5'$

Dimensions:

Pier - 10' w x 48' L

Ramp - 5' w x 78' L

Fingers - 4' w x 18' L A, C, D, E, F, G
20' w x 18' L B

Dock - 8' w x 160' L

← N →

Ramp →

Fingers →
A, B, C, D, E, F, G

