

STATE OF ALASKA

Department of Public Safety
Division of Administrative Services



Fairbanks Post Addition Construction

ITB 26MUL0808B

Amendment One

November 20, 2025

This amendment is being issued to answer questions and extend the deadline for bids

Important Note to Offerors: You must sign and return this page of the amendment document with your bid. Failure to do so may result in the rejection of your bid. Only the ITB terms and conditions referenced in this amendment are being changed. All other terms and conditions of the ITB remain the same.

Kelly Pahlau
Procurement Specialist 5
Phone: (907) 269-8493
Email: kelly.pahlau@alaska.gov

COMPANY SUBMITTING BID



AUTHORIZED SIGNATURE

DATE

Change 1: Extend the bid deadline to December 12, 2025 at 2:00pm.

Change 2: Add a deadline for questions. The deadline for questions is December 3, 2025 at 4:30pm. Questions submitted after this deadline may not be reviewed.

Change 3: [Reference: Drawing AD1.1, 3/S301] Replace detail 3/S301 with detail provided in Attachment One.

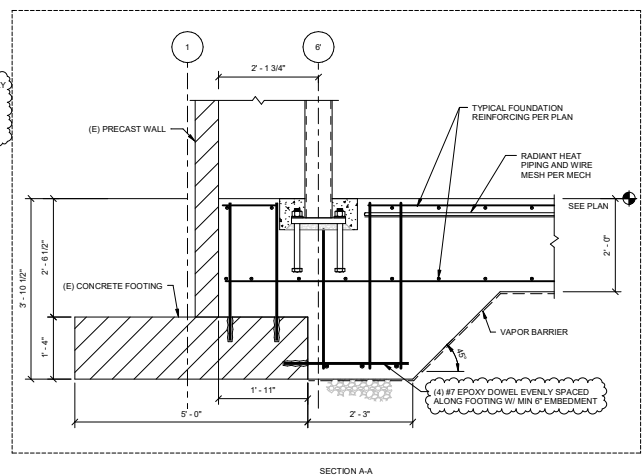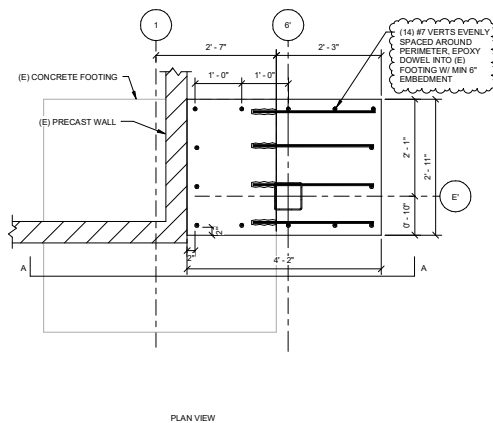

3 THICKENED FOOTING AT GRIDLINE 6/E
SS1 3/4" = 1'-0"

**Design
Alaska**

Architects • Engineers • Surveyors
601 College Road Fairbanks AK 99701
907.452.1241 AECC511 designalaska.com

ISSUE DATE
COMM. NUMBER
DESIGNED BY
DRAWN BY

NO SCALE

ATTACHMENT