

DESIGN RB

DRAWN RB

CHECKED SB

STATE OF ALASKA
**DEPARTMENT OF TRANSPORTATION
AND PUBLIC FACILITIES**
CENTRAL REGION—DESIGN AND CONSTRUCTION—AVIATION

TED STEVENS ANCHORAGE

ANCHORAGE, ALASKA
ANC PFAS REMEDIATION
PROJECT NO. CSAPT01228


SITE OVERVIEW

SHEET

1

OF

4

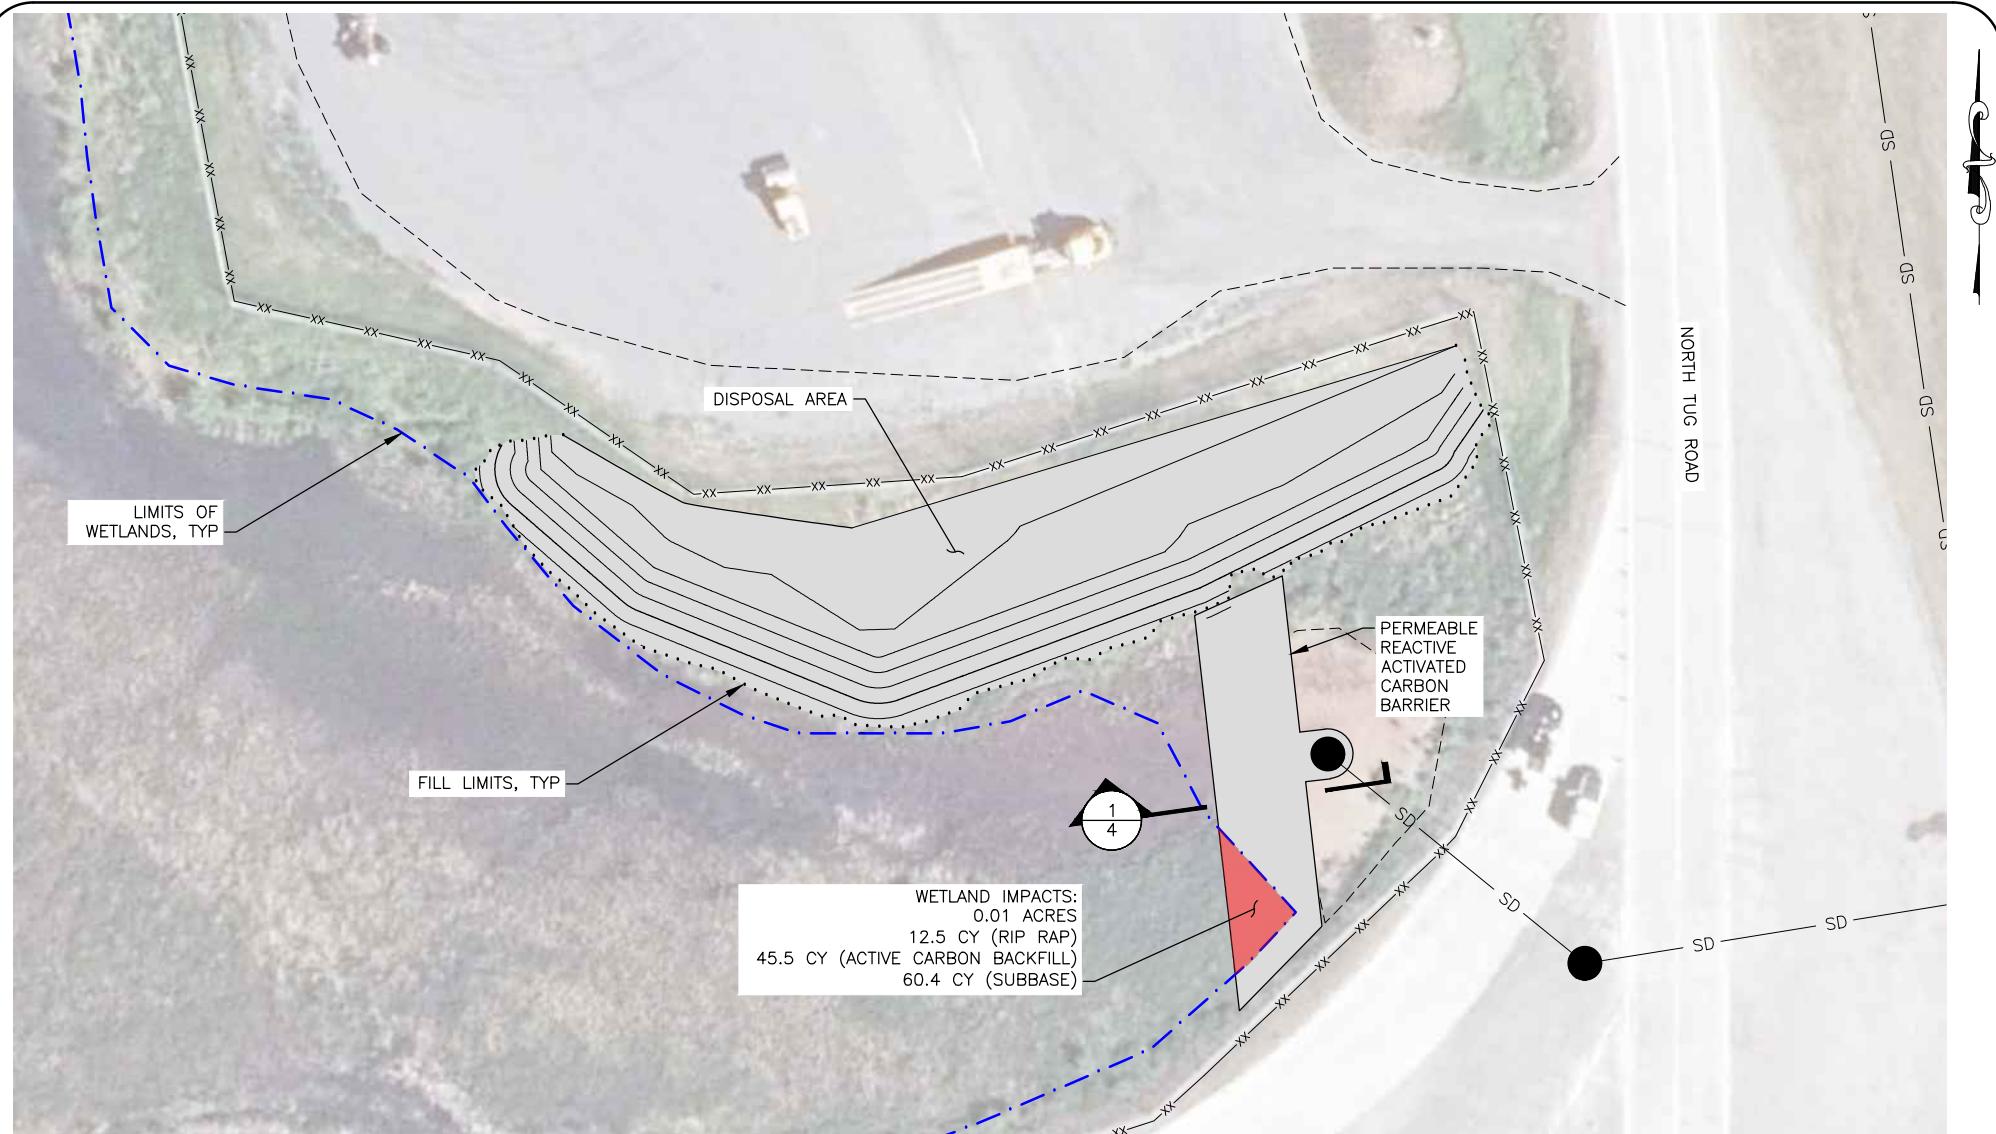

DESIGN RB

DRAWN RB

CHECKED SB

STATE OF ALASKA
**DEPARTMENT OF TRANSPORTATION
AND PUBLIC FACILITIES**
CENTRAL REGION—DESIGN AND CONSTRUCTION—AVIATION

TED STEVENS ANCHORAGE

ANCHORAGE, ALASKA
ANC PFAS REMEDIATION
PROJECT NO. CSAPT01228


SOUTH SITE

SHEET

2

OF

4

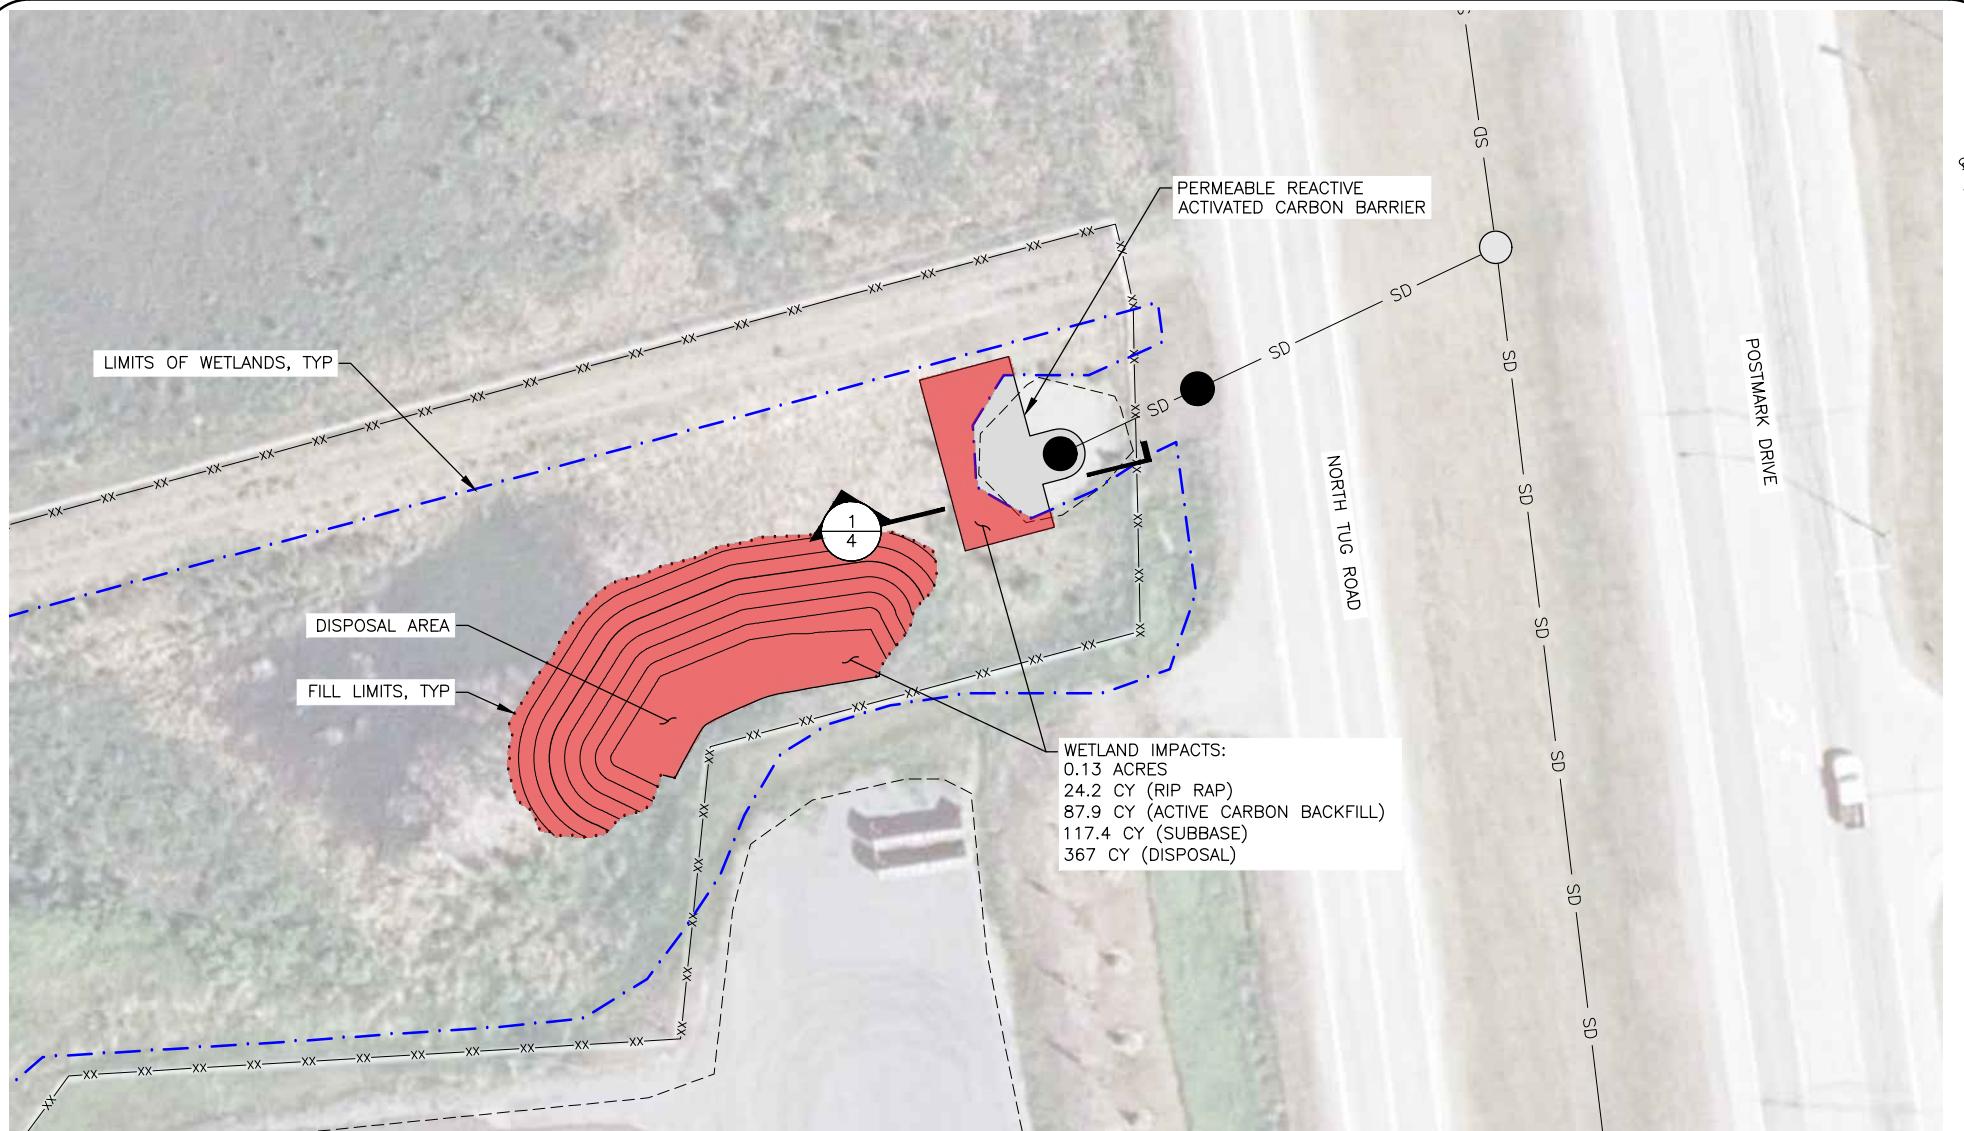

0 25 50

DESIGN RB
DRAWN RB
CHECKED SB


STATE OF ALASKA
**DEPARTMENT OF TRANSPORTATION
AND PUBLIC FACILITIES**
CENTRAL REGION—DESIGN AND CONSTRUCTION—AVIATION

TED STEVENS ANCHORAGE

ANCHORAGE, ALASKA
ANC PFAS REMEDIATION
PROJECT NO. CSAPT01228

NORTH SITE

SHEET
3
OF
4

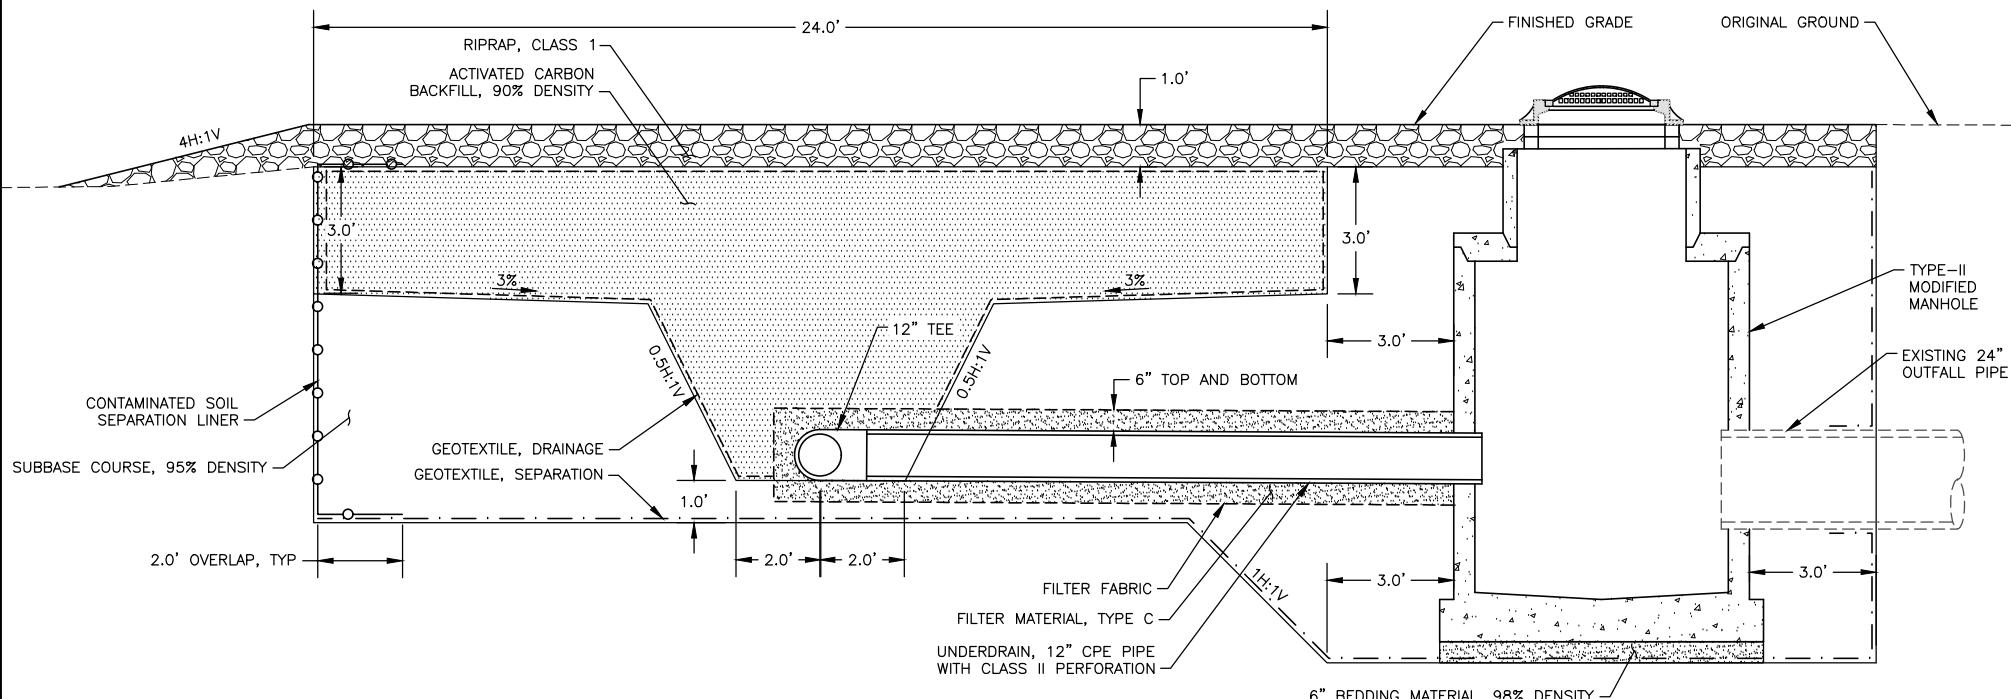

TYPICAL SECTION – NORTH AND SOUTH MANHOLE

DESIGN RB

DRAWN RB

CHECKED SB

STATE OF ALASKA
**DEPARTMENT OF TRANSPORTATION
AND PUBLIC FACILITIES**
CENTRAL REGION—DESIGN AND CONSTRUCTION—AVIATION

TED STEVENS ANCHORAGE

ANCHORAGE, ALASKA
ANC PFAS REMEDIATION
PROJECT NO. CSAPT01228

TYPICAL SECTION

SHEFF

4

OF

4