





**LOCATION MAP**

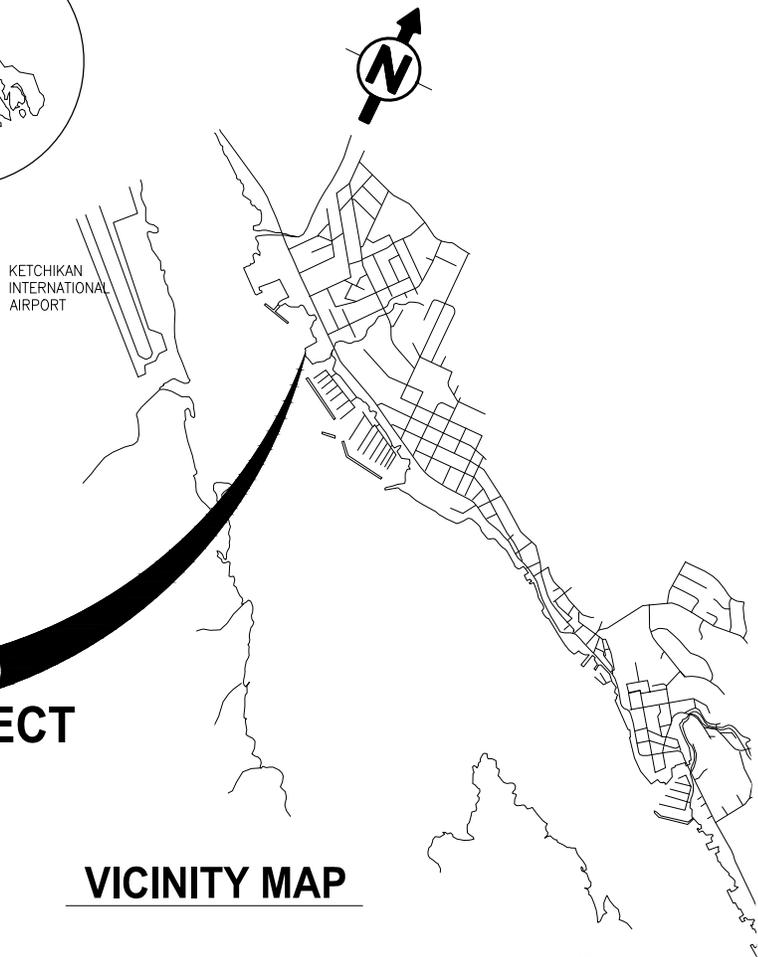

**THIS PROJECT**

**VICINITY MAP**

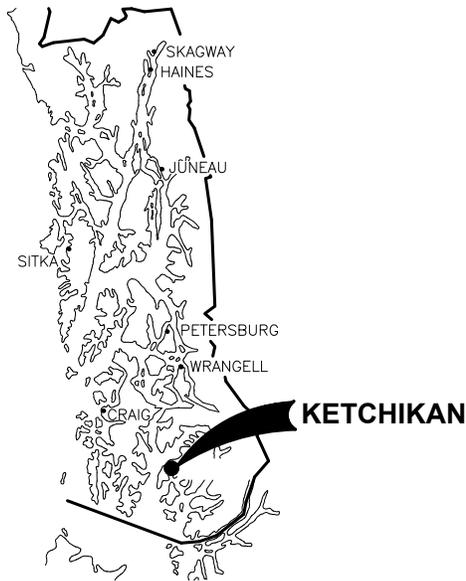

**SOUTHEAST ALASKA**



TIDAL DATA	
MAX. OBS	21.31
HTL	19.7
MHHW	15.45
MHW	14.6
MLW	1.57
MLLW	0
MN. OBS	-5.27

FROM:  
NOAA CHART 17430,  
KETCHIKAN HARBOR

**PURPOSE:**

TO IMPROVE CARGO OPERATION EFFICIENCY AND STAGING AREA.

DATUM:  
MLLW = 0.0' FT

HTL = 19.7'  
MHW = 14.6'

PND#: 252088

VICINITY MAP

**AML KETCHIKAN FILL EXPANSION**

APPLICANT: ALASKA MARINE LINES

FILE NO: POA-XXXX-XXXX


WATERWAY: TONGASS NARROWS

PROJECT PURPOSE: TO IMPROVE CARGO OPERATION EFFICIENCY AND STAGING AREA.

S: 23 T: 75S R: 90E M: CRM QUAD: KTC B6  
LAT: 55° 21' 13.76" LONG: -131° 41' 25.29"

DATE: OCTOBER 2025

SHEET 1 OF 4

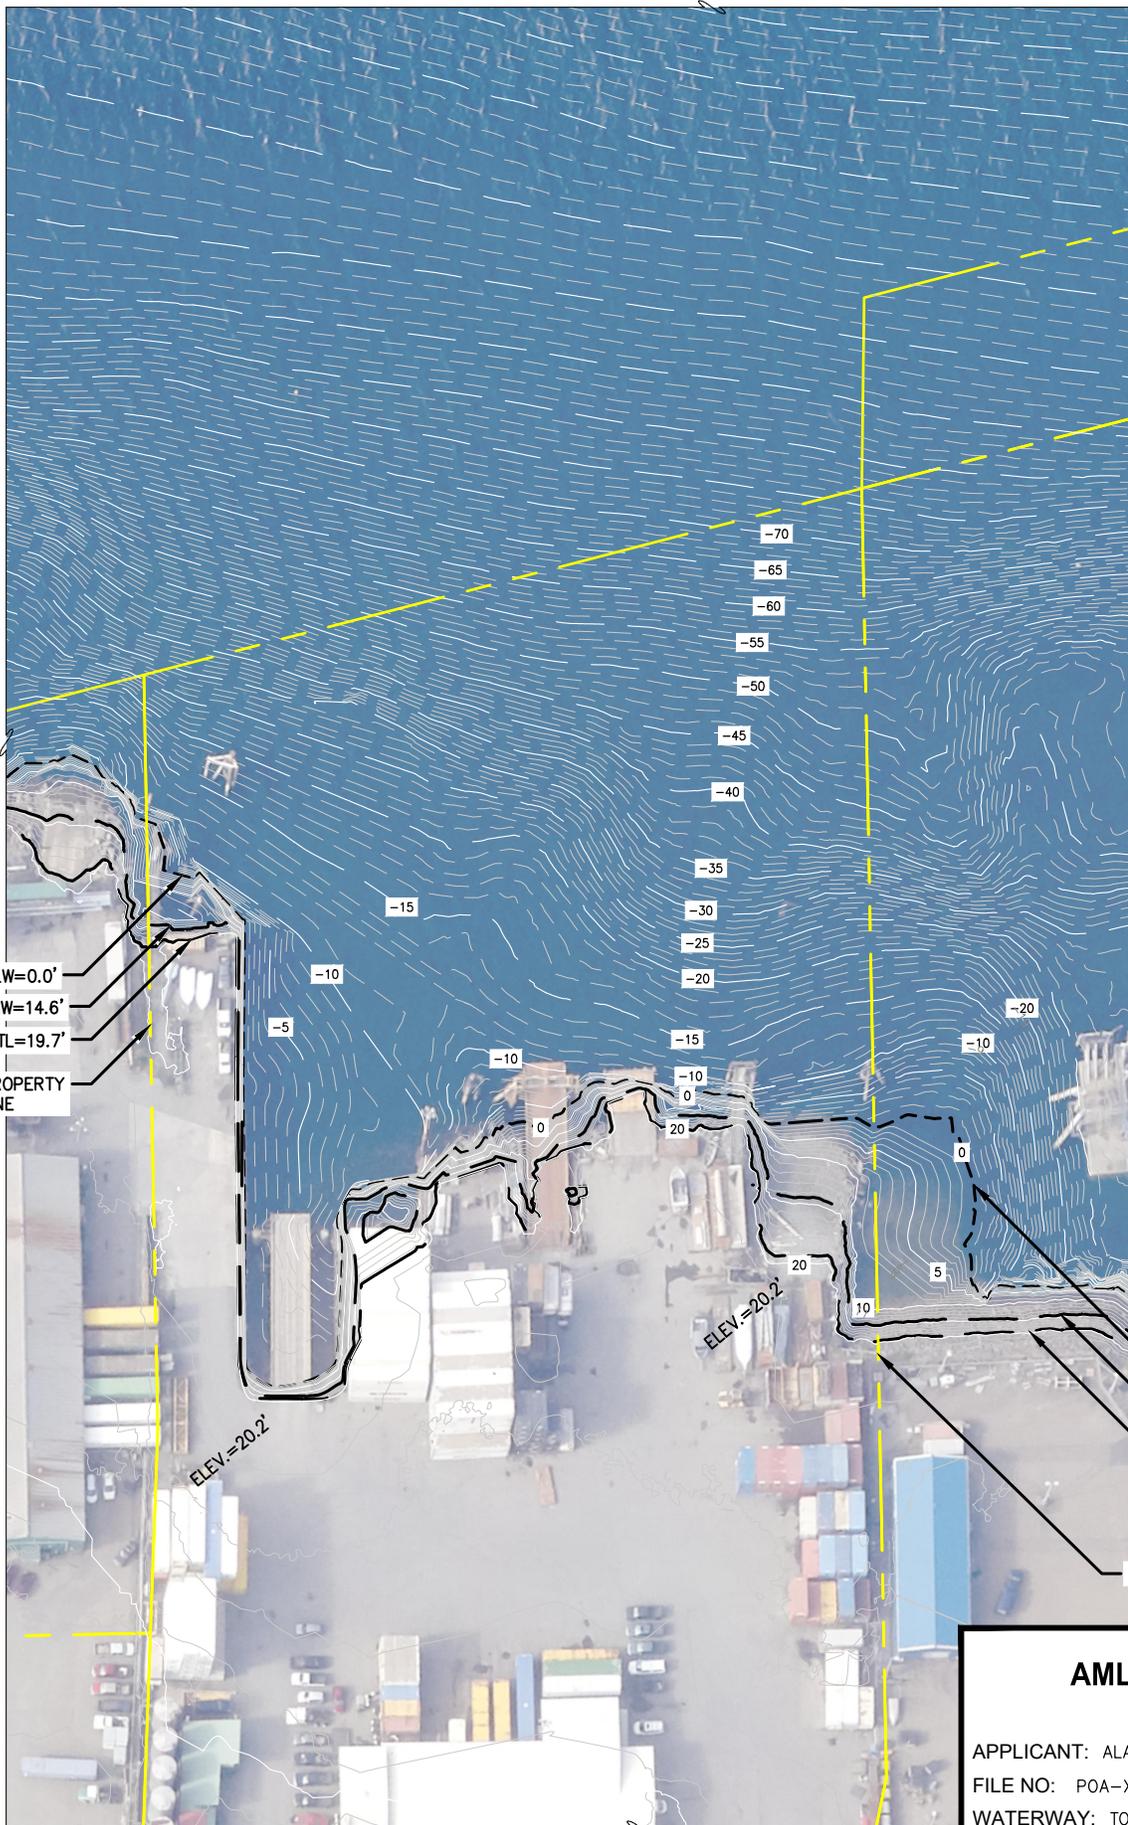

MLLW=0.0'  
 MHW=14.6'  
 HTL=19.7'  
 PROPERTY LINE

MLLW=0.0'  
 MHW=14.6'  
 HTL=19.7'  
 PROPERTY LINE



**EXISTING SITE PLAN**



**AML KETCHIKAN FILL EXPANSION**  
 APPLICANT: ALASKA MARINE LINES  
 FILE NO: POA-XXXX-XXXX  
 WATERWAY: TONGASS NARROWS  
 PROJECT PURPOSE: TO IMPROVE CARGO OPERATION EFFICIENCY AND STAGING AREA.  
 S: 23 T: 75S R: 90E M: CRM QUAD: KTC B6  
 LAT: 55° 21' 13.76" LONG: -131° 41' 25.29"  
 DATE: OCTOBER 2025 SHEET 2 OF 4



MLLW=0.0'  
MHW=14.6'  
HTL=19.7'  
PROPERTY LINE

ELEV.=20.2'  
A  
4

PROPOSED FILL AREA  
FG= 20'


ELEV.=20.2'  
B  
4

MLLW=0.0'  
MHW=14.6'  
HTL=19.7'  
PROPOSED FILL AREA  
FG= 20'  
PROPERTY LINE


**PROPOSED SITE PLAN**



**AML KETCHIKAN FILL EXPANSION**  
APPLICANT: ALASKA MARINE LINES  
FILE NO: POA-XXXX-XXXX  
WATERWAY: TONGASS NARROWS  
PROJECT PURPOSE: TO IMPROVE CARGO OPERATION EFFICIENCY AND STAGING AREA.  
S: 23 T: 75S R: 90E M: CRM QUAD: KTC B6  
LAT: 55° 21' 13.76" LONG: -131° 41' 25.29"  
DATE: OCTOBER 2025 SHEET 3 OF 4

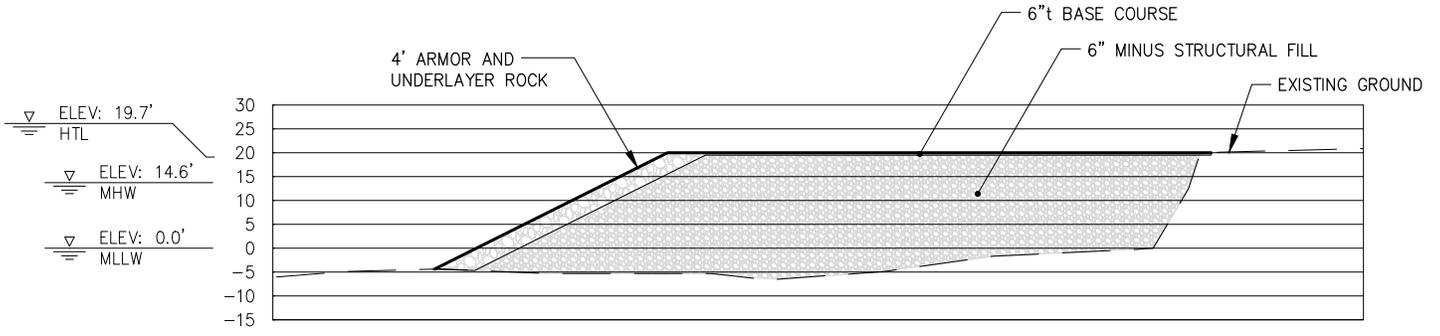

**A**  
3 **SITE SECTION**

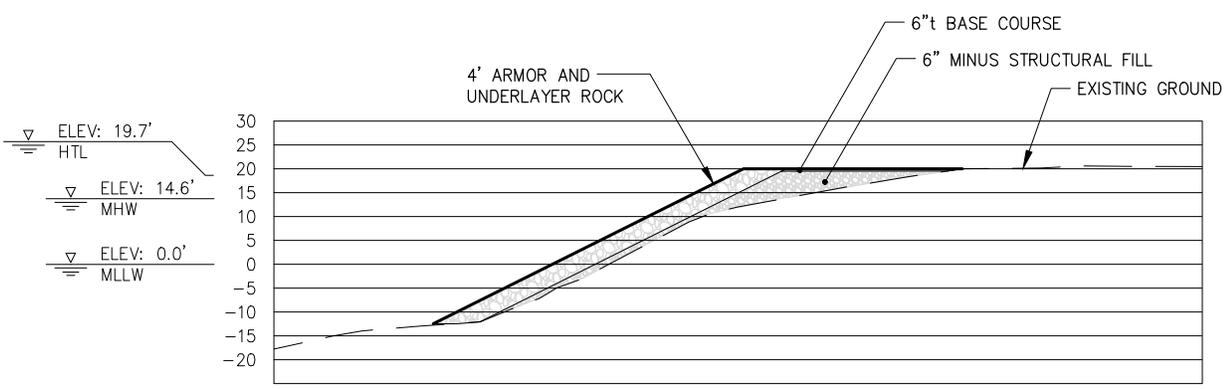

**B**  
3 **SITE SECTION**

**SITE SECTIONS**



<b>QUANTITIES</b>		
	<b>FILL CY</b>	<b>COVERAGE SQ. FT.</b>
PROJECT TOTAL	8,570	20,268
BELOW HTL EL=19.7'	8,408	19,706
BELOW MHW EL=14.6'	6,530	17,272

**AML KETCHIKAN FILL EXPANSION**

APPLICANT: ALASKA MARINE LINES  
 FILE NO: POA-XXXX-XXXX  
 WATERWAY: TONGASS NARROWS  
 PROJECT PURPOSE: TO IMPROVE CARGO OPERATION EFFICIENCY AND STAGING AREA.  
 S: 23 T: 75S R: 90E M: CRM QUAD: KTC B6  
 LAT: 55° 21' 13.76" LONG: -131° 41' 25.29"  
 DATE: OCTOBER 2025