

EXHIBIT A

PARCEL PLAT LEGAL DESCRIPTION FOR

PARCEL E1

ALASKA PROJECT 0A44023/NFHWY00788
PARKS HWY NENANA RIVER BRIDGE AT REX #0216 REPLACEMENT

A portion of Lot 8, Section 14, Township 8 South, Range 9 West, Fairbanks Meridian, records of the Nenena Recording District, Fourth Judicial District, State of Alaska, said portion being depicted herein as Parcel Number E1 which is more particularly described on the remaining pages of this exhibit.

Developed by:
ALASKA DOT&PF
NORTHERN REGION
2301 PEGER ROAD
FAIRBANKS, AK 99709
(907) 451-5400



Exhibit A, Sheet 1 of 6


Initials: _____ Date: _____

PARCEL NO. E1

DATE 9/17/2025

STATE OF ALASKA
DEPARTMENT OF TRANSPORTATION
&
PUBLIC FACILITIES

RIGHT OF WAY REQUIRED
0A44023/NFHWY00788
PARKS HWY NENANA RIVER BRIDGE AT
REX #0216 REPLACEMENT

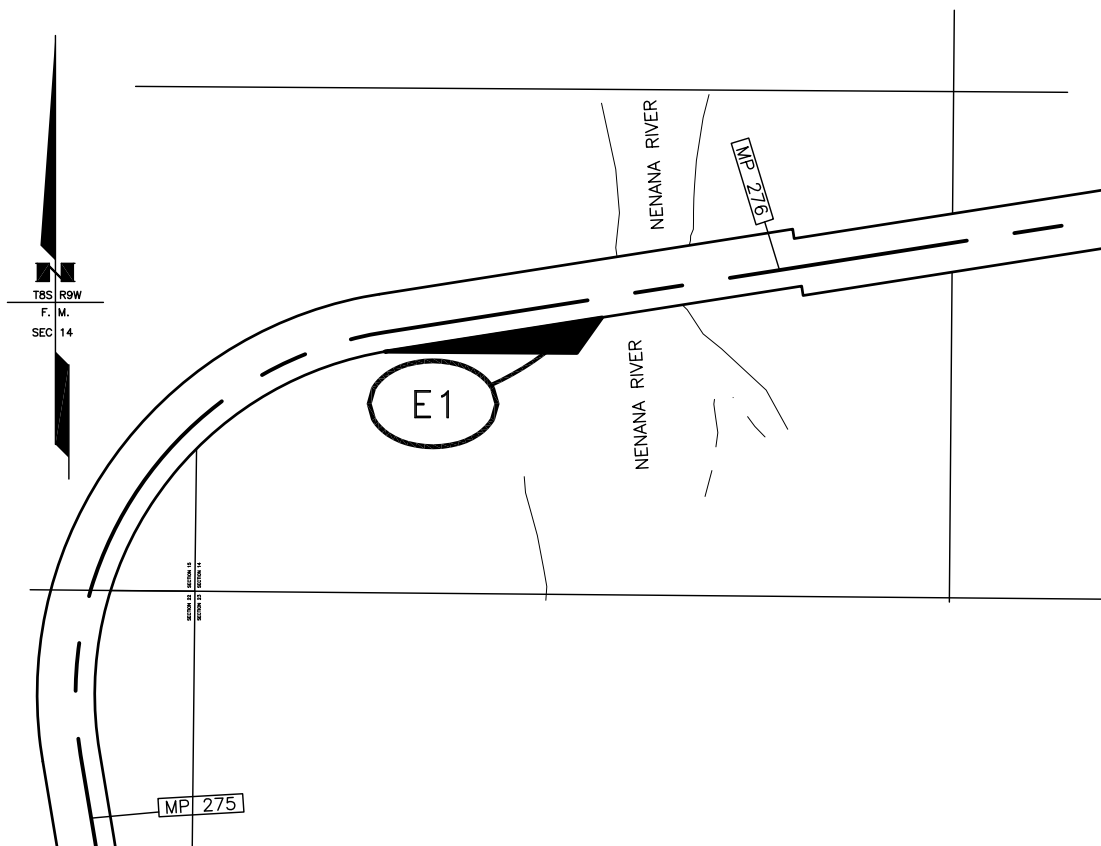

STATE OF ALASKA
DEPARTMENT OF TRANSPORTATION
AND PUBLIC FACILITIES


RIGHT OF WAY REQUIRED FOR:
PARKS HWY NENANA RIVER BRIDGE AT REX #0216
REPLACEMENT PROJECT NO: 0A44023/NFHWY00788


EXHIBIT A, SHEET 2 OF 6

INITIALS: _____ DATE: _____


AREA 2.1 A.C. PARCEL NO. E1


SCALE 1" = 1000' DATE 9/17/2025

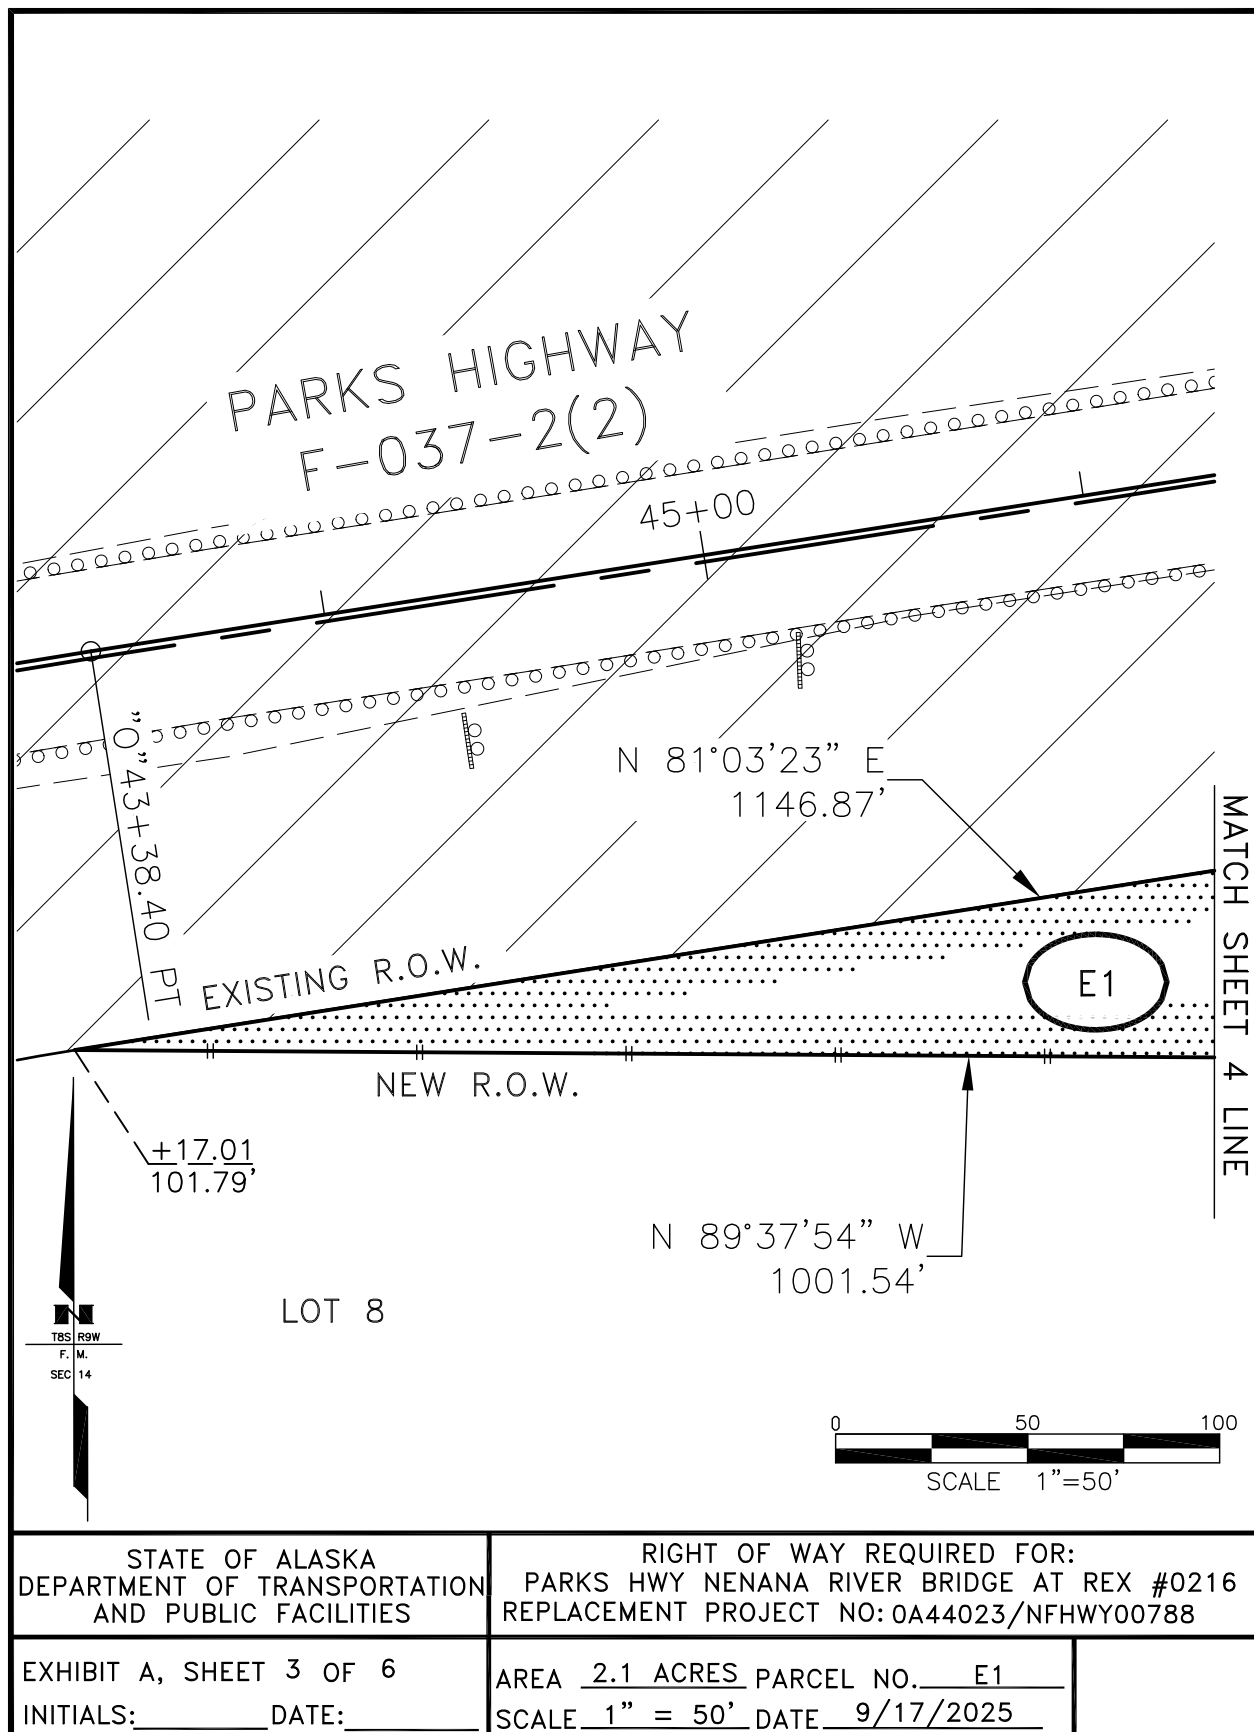

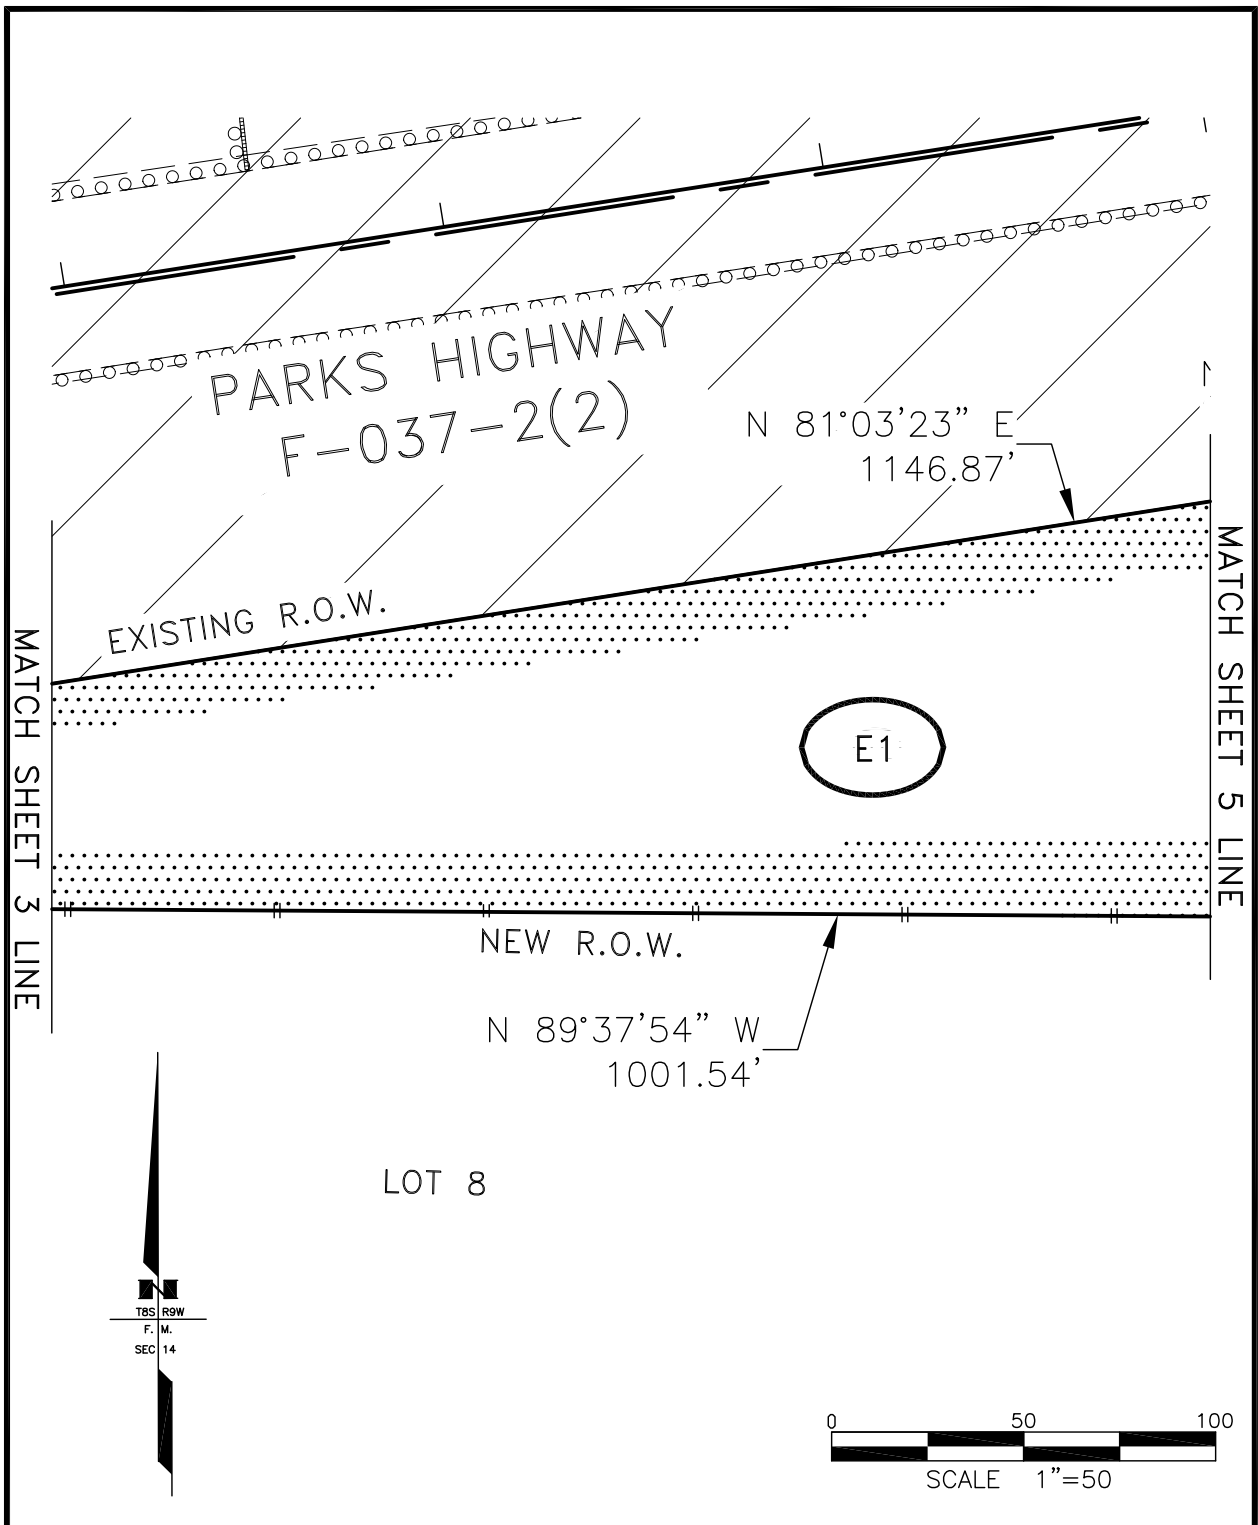

STATE OF ALASKA DEPARTMENT OF TRANSPORTATION AND PUBLIC FACILITIES	RIGHT OF WAY REQUIRED FOR: PARKS HWY NENANA RIVER BRIDGE AT REX #0216 REPLACEMENT PROJECT NO: 0A44023/NFHWY00788	
EXHIBIT A, SHEET 4 OF 6 INITIALS: _____ DATE: _____	AREA <u>2.1 ACRES</u> PARCEL NO. <u>E1</u> SCALE <u>1" = 50'</u> DATE <u>9/17/2025</u>	

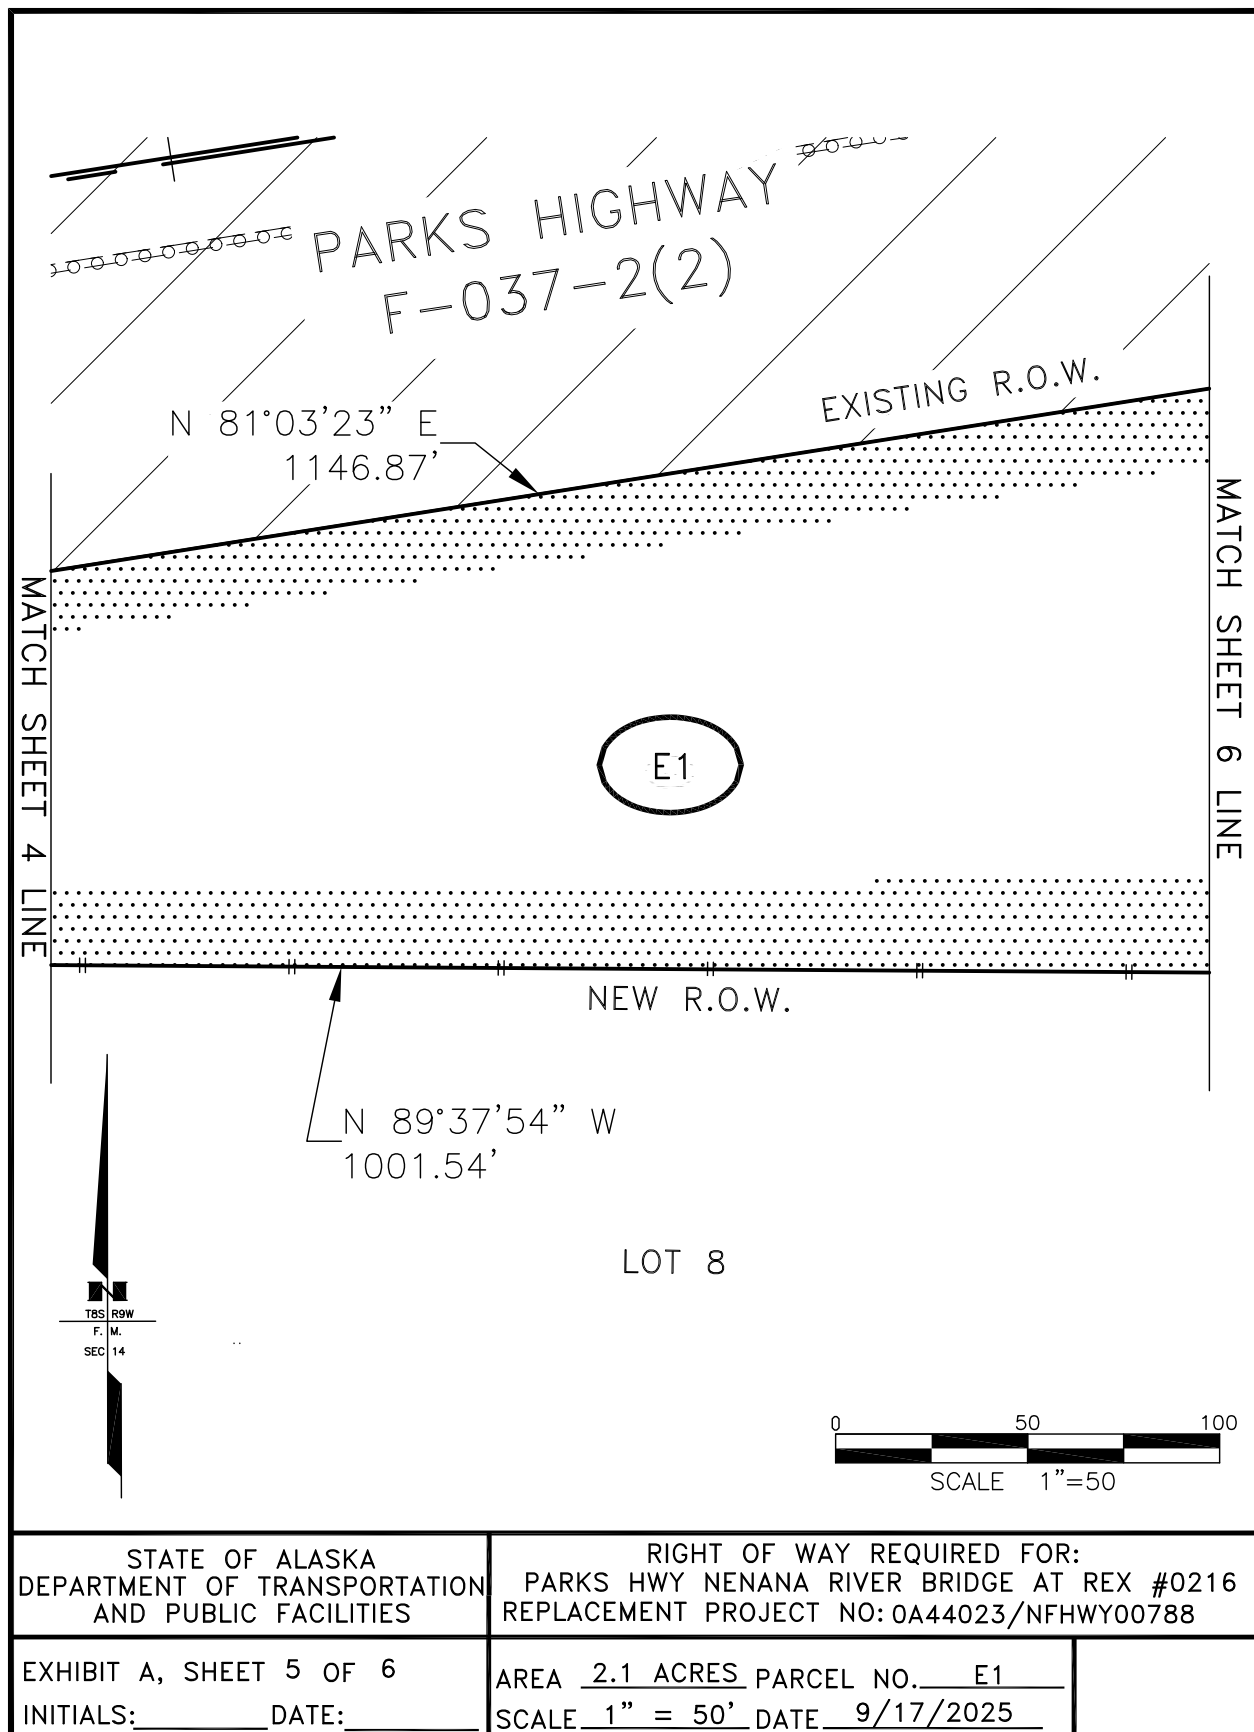

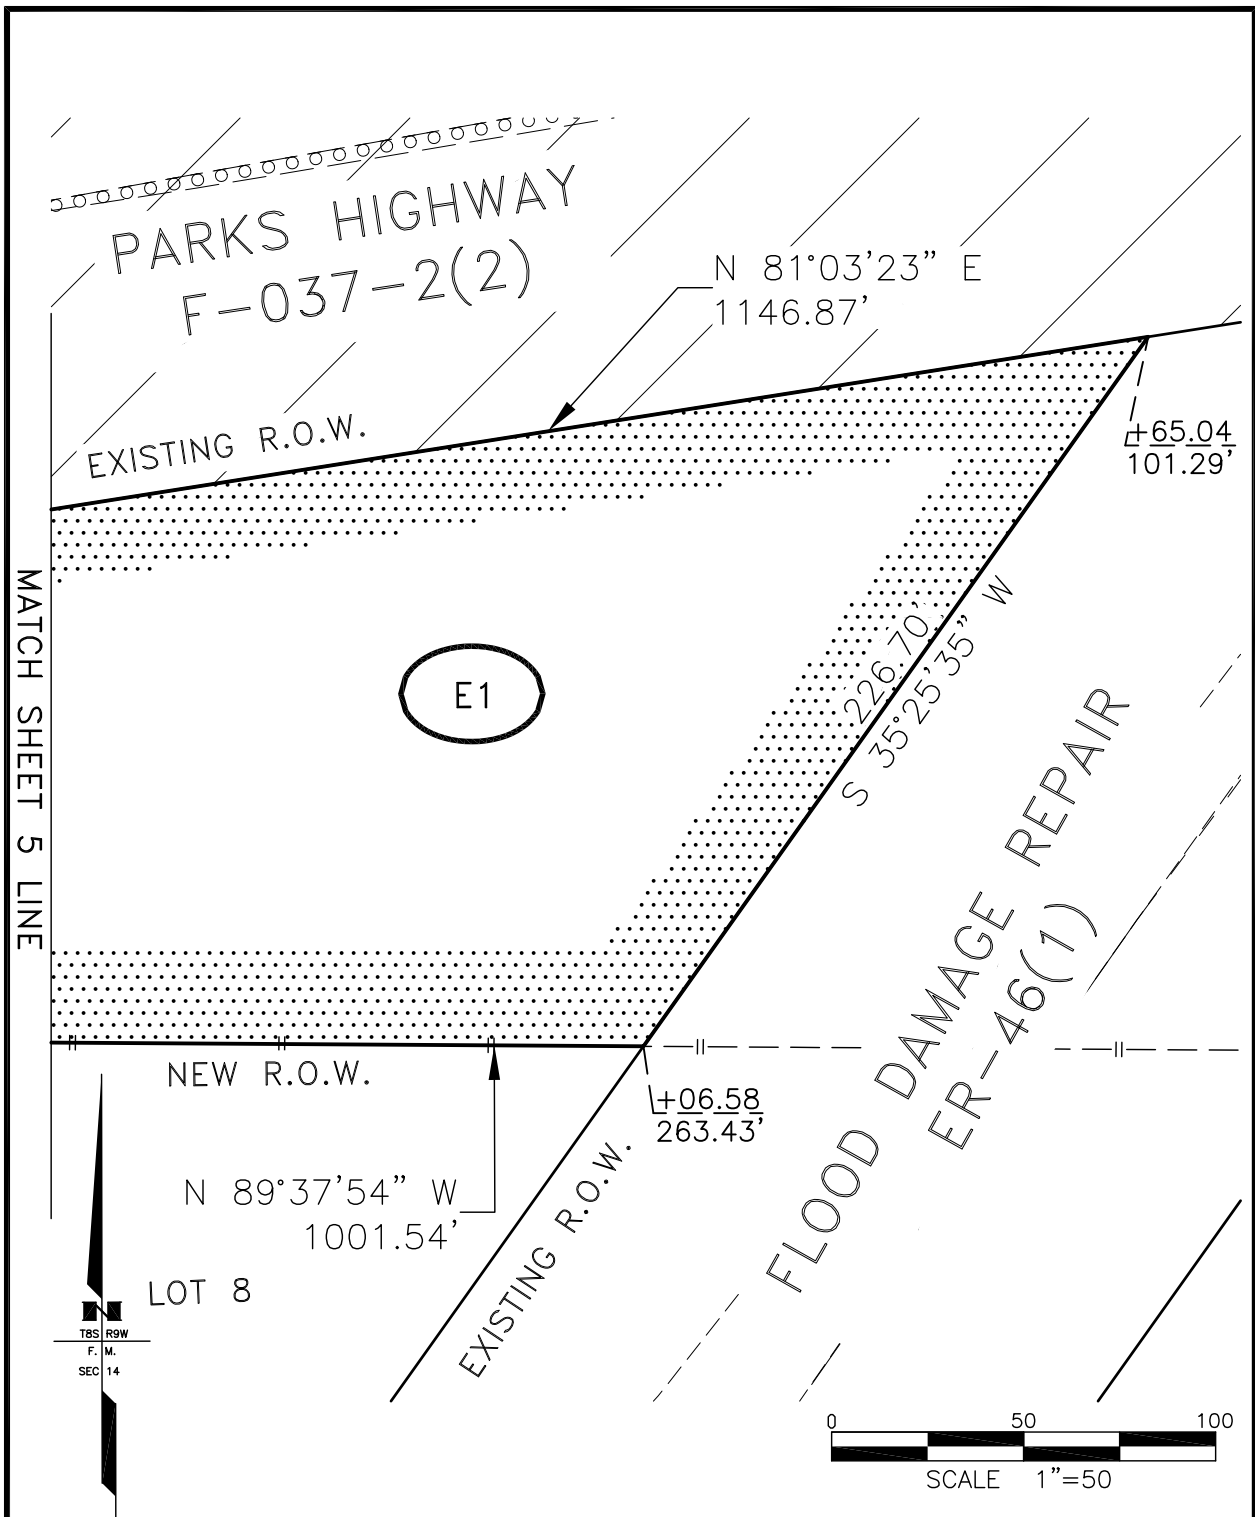

STATE OF ALASKA DEPARTMENT OF TRANSPORTATION AND PUBLIC FACILITIES	RIGHT OF WAY REQUIRED FOR: PARKS HWY NENANA RIVER BRIDGE AT REX #0216 REPLACEMENT PROJECT NO: 0A44023/NFHWY00788	
EXHIBIT A, SHEET 6 OF 6 INITIALS: _____ DATE: _____	AREA <u>2.1 ACRES</u> PARCEL NO. <u>E1</u> SCALE <u>1" = 50'</u> DATE <u>9/17/2025</u>	