



 

 

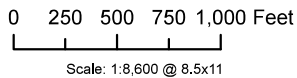
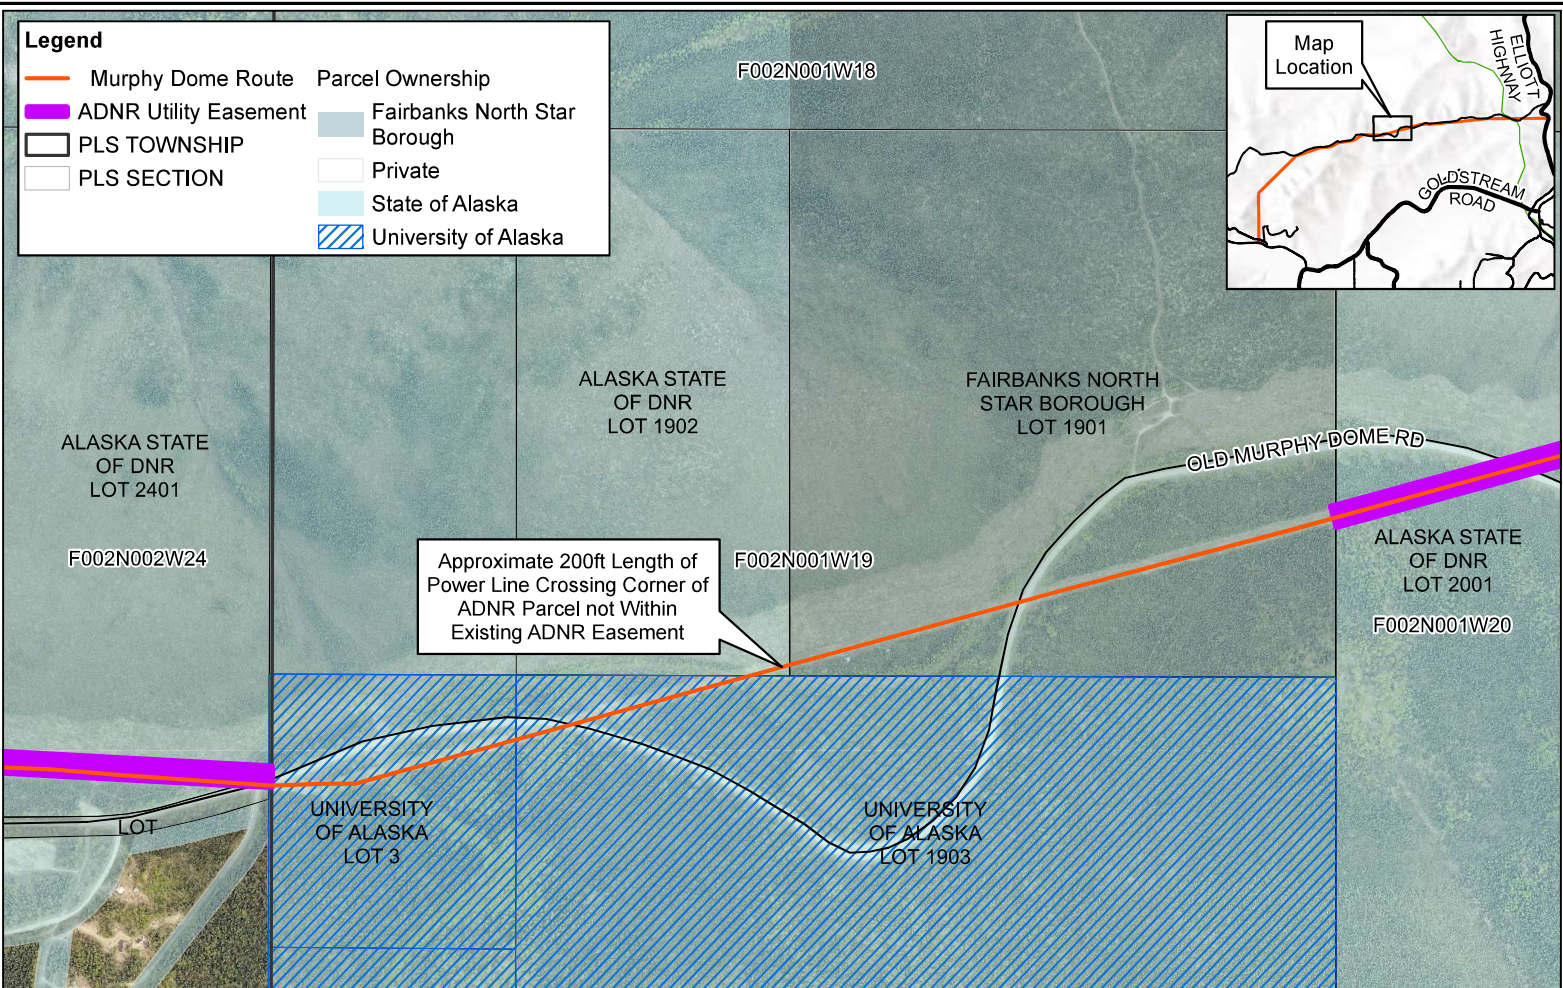
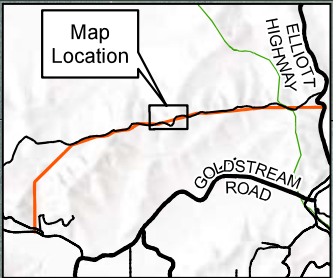


Legend

 Murphy Dome Route	Parcel Ownership
 ADNR Utility Easement	 Fairbanks North Star Borough
 PLS TOWNSHIP	 Private
 PLS SECTION	 State of Alaska
	 University of Alaska



This figure is for conceptual purposes only. Current configuration of facility may have changed.



Site/Report:	GOLDEN VALLEY ELECTRIC ASSOCIATION	
Drawing:	Murphy Dome FXS-GHS Feeder Tie Project Detail Project Location	
Date:	3/20/2026	Figure: 2