


GENERAL MATERIALS SITE INFORMATION:

- RECEIVING WATER BODIES: UNNAMED CREEK, A TRIBUTARY OF THE TOLOVANA RIVER
- MATERIALS SITE ACTIVITIES: MINING FOR GRAVEL
- IMPAIRED WATER BODIES: NONE
- TOTAL MAXIMUM DAILY LOAD WATERS (TMDL'S): NONE
- THREATENED AND ENDANGERED SPECIES (ESA): THIS MATERIAL SITE AND ITS SUPPORT AREAS CONTAIN NO KNOWN ESA SPECIES OR HABITAT
- HISTORIC PLACES: NONE

1. REFER TO APPENDIX A FOR ADDITIONAL PERMIT INFORMATION AND/OR ENVIRONMENTAL COMMITMENTS.
2. CONTACT THE DOT&PF PROJECT ENGINEER WITH ADDITIONAL QUESTIONS/CONCERNS REGARDING ENVIRONMENTAL ISSUES OR PERMIT INFORMATION.

SHEET NOTES:

1. WETLANDS EXTEND BEYOND THE BORDERS OF THE MATERIAL SITE. THE AREA DELINEATED AS WETLANDS SHOWN WITHIN THE MATERIAL SITE IS FOR INFORMATION PURPOSES ONLY. SEE THE U.S. ARMY CORPS OF ENGINEERS PERMIT APPLICATION FOR ADDITIONAL INFORMATION.
2. COMPLY WITH ALL PERMITS ASSOCIATED WITH THE MATERIAL SITE.
3. WORK REQUIRED BY STIPULATIONS OR CONDITIONS OF USE BY THE PERMITS FOR THIS MATERIAL SITE WILL NOT BE PAID FOR BY THE STATE.
4. INSTALL A STABILIZED CONSTRUCTION EXIT (NOT SHOWN) WITHIN THE APPROACH TO THE MATERIAL SITE. REMOVE THE STABILIZED CONSTRUCTION EXIT AND RESTORE THE APPROACH UPON COMPLETION OF WORK IN THIS MATERIAL SITE.
5. PROTECT THE EXISTING CULVERT UNDER THE APPROACH APRON TO THE MATERIAL SITE FROM DAMAGE.
6. GRADE THE MATERIAL SITE FLOOR TO RETAIN ALL WATER WITHIN THE SITE AND TO AVOID ANY STORM WATER DISCHARGE FROM THE SITE DURING AND AFTER CONSTRUCTION.

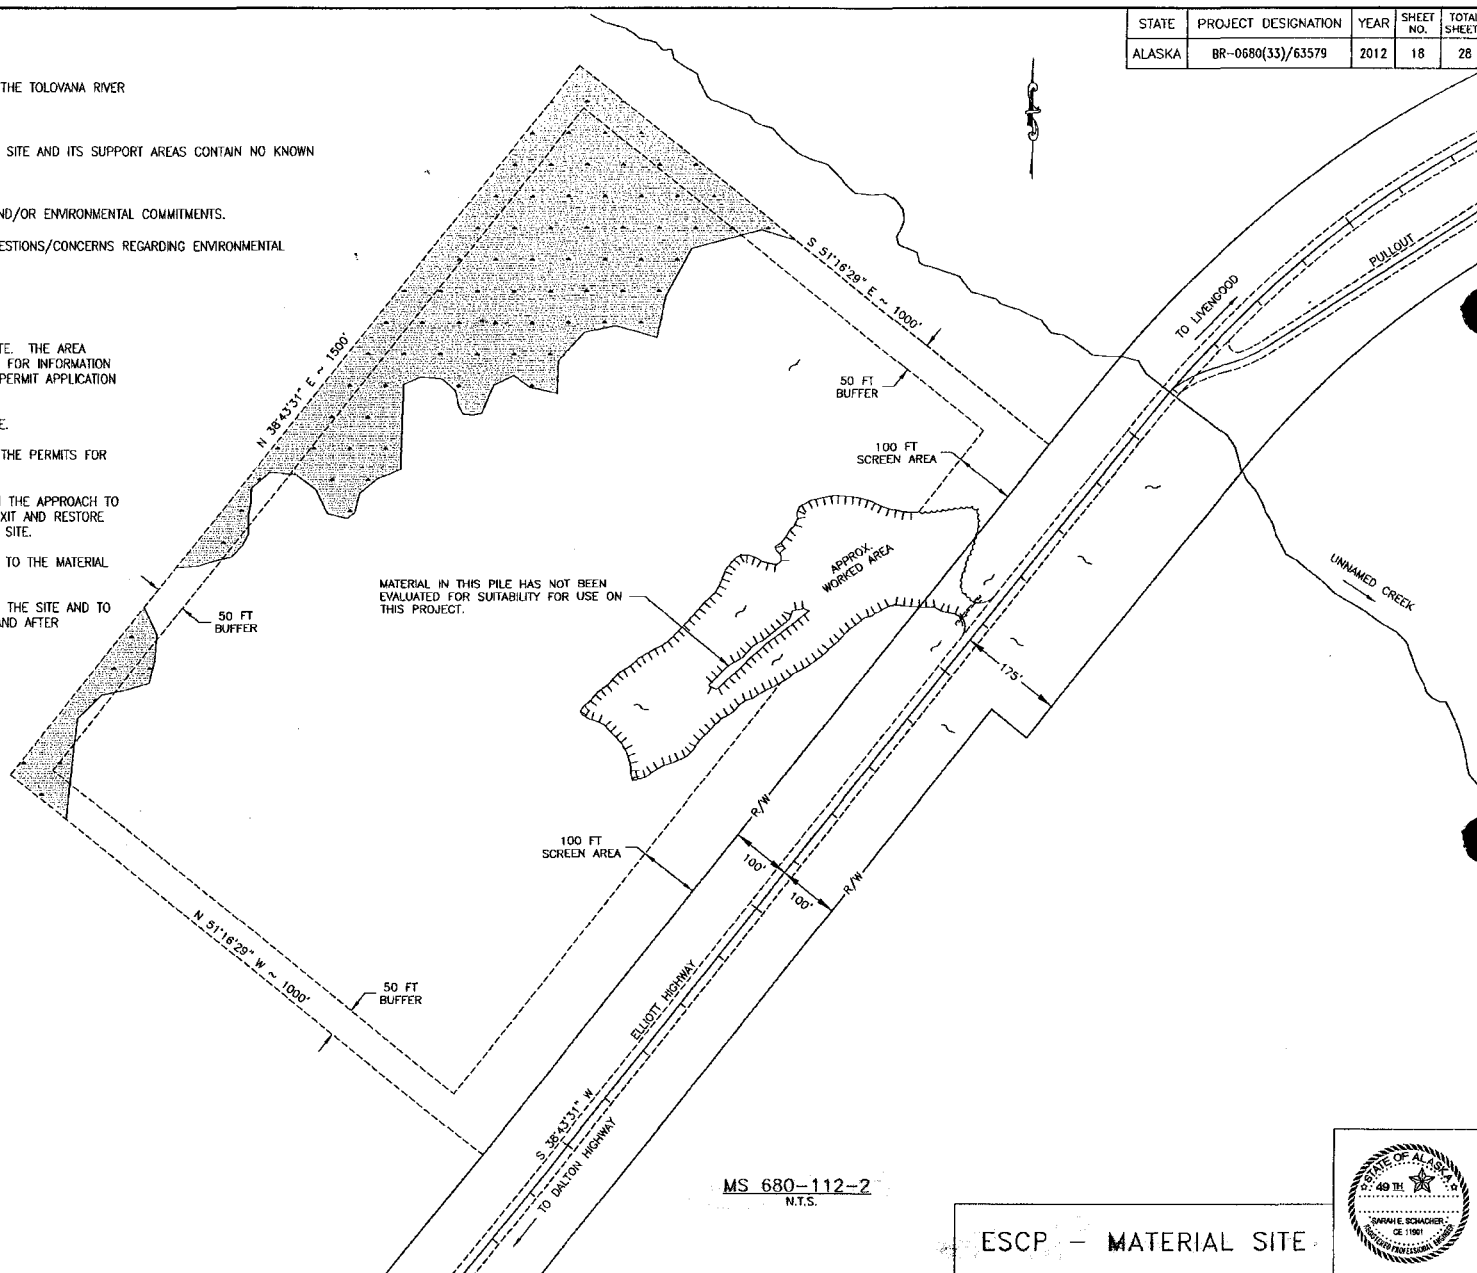

STATE	PROJECT DESIGNATION	YEAR	SHEET NO.	TOTAL SHEETS
ALASKA	BR-0680(33)/63579	2012	18	28

MS 680-112-2
N.T.S.

ESCP - MATERIAL SITE

