



P.O Box 196660

ANCHORAGE, ALASKA 99519-6660

TELEPHONE (907) 787-8700

June 24, 2026

Letter No. 59808

Anthony Strupulis P.E., State Pipeline Coordinator
State Pipeline Coordinator's Section
Alaska Department of Natural Resources
550 West 7th Avenue, Suite 1100
Anchorage, AK 99501

RE: Right-of-Way Lease ADL 63574, Trans-Alaska Pipeline System
Land Description Modifications at Pipeline Mileposts 77.5, 78.25, 81 and 82.4
Failsafe Structures, Strategic Riprap Stockpiles

Dear Mr. Strupulis:

Alyeska Pipeline Service Company, agent for the Trans Alaska Pipeline System Right-of-Way Lessees, hereby applies to modify the boundary of the referenced right-of-way lease to include additional state lands. The work has been reviewed in recent Monthly Lands and Permits Meetings.

The additional lands are described on Attachment A and the enclosed drawings. The work of moving the rock onto the new areas is scheduled to begin this Fall when fording the river is most feasible. As shown on the section view, the rock will be placed off the edge of the workpad for long term contingency protection within the existing spur dike field.

The subject activity is part of a larger "Failsafe" effort to protect the pipeline in this remote segment. A comprehensive narrative to will be submitted soon along with applications to the other agencies (ADFG, COE, NSB). In the interim, the full permit drawing set is complete and attached for information.

Thank you for your consideration of this application, and please contact me at 787-8170, if more information is needed.

Sincerely

Peter C. Nagel, SR/WA
Land and Right-of-Way

Enclosures

cc: SPCS Records

ATTACHMENT A

Strategic Stockpile Area 4 at Pipeline Milepost 77.5

Township 3 South, Range 14 East (Umiat Meridian), Section 9 NW4,

those lands adjacent to the westerly boundary of the Trans Alaska Pipeline Right-of-way Lease (ADL 63574) as shown on the attached drawings and comprising approximately 4.4 acres.

Strategic Stockpile Area 3 at Pipeline Milepost 78.25

Township 3 South, Range 14 East (Umiat Meridian), Section 9 SW4,

those lands adjacent to the westerly boundary of the Trans Alaska Pipeline Right-of-way Lease (ADL 63574) as shown on the attached drawings and comprising approximately 4.7 acres.

Strategic Stockpile Area 2 at Pipeline Milepost 81

Township 3 South, Range 14 East (Umiat Meridian), Section 29 NE4,

those lands adjacent to the westerly boundary of the Trans Alaska Pipeline Right-of-way Lease (ADL 63574) as shown on the attached drawings and comprising approximately 10.9 acres.

Strategic Stockpile Area 1 at Pipeline Milepost 82.5

Township 3 South, Range 14 East (Umiat Meridian), Section 32 SW4, and
Township 4 South, Range 14 East (Umiat Meridian), Section 5 NW4,

those lands adjacent to the westerly boundary of the Trans Alaska Pipeline Right-of-way Lease (ADL 63574) as shown on the attached drawings and comprising approximately 6.1 acres.


AFFECTED BY:

AFFECTED BY:

AFFECTED BY:

AFFECTED BY:

AFFECTED BY:

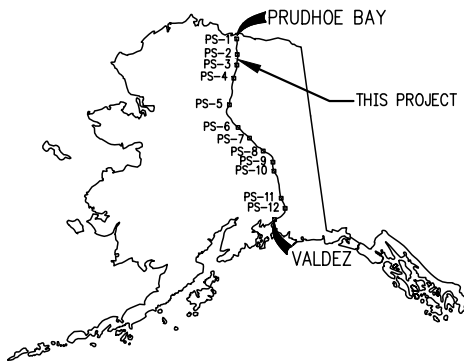


SPUR DIKE IDENTIFICATION	
NO.	PLMP
11	77.1
10	77.5
9	77.8
8	78.0
7	78.4
6	78.9
5	79.3
4	79.6
3	79.9
2	80.2
1	80.6
6	83.1
5	83.5

DALTON HIGHWAY

HAPPY VALLEY AIRSTRIP

T3S-R13E 70
T4S-R13E

T3S-R14E
T4S-R13E
T4S-R14E

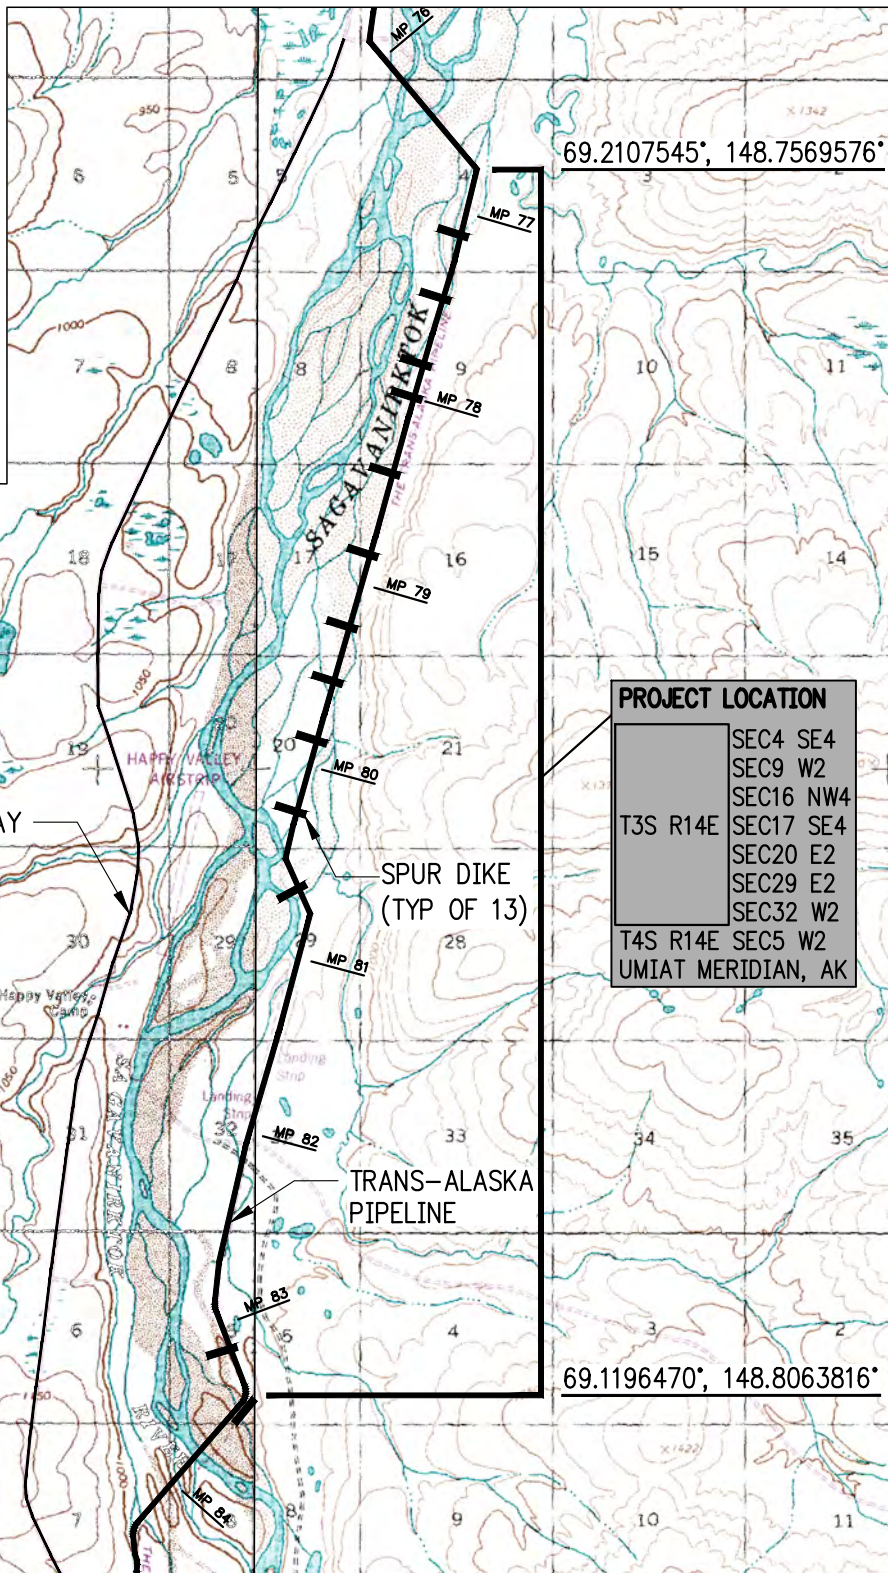



69.2107545°, 148.7569576°

PROJECT LOCATION

SEC4 SE4
SEC9 W2
SEC16 NW4
SEC17 SE4
SEC20 E2
SEC29 E2
SEC32 W2
T4S R14E SEC5 W2
UMIAT MERIDIAN, AK

TRANS-ALASKA PIPELINE

69.1196470°, 148.8063816°

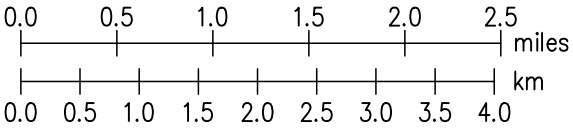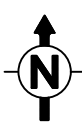

ADJACENT PROPERTY OWNER: STATE OF ALASKA

ALYESKA PIPELINE SERVICE CO.

2026 RIVERS AND FLOODPLAINS IMPROVEMENTS
UPPER SAG RIVER – MP77 TO MP84 FAIL-SAFE STRUCTURES
LOCATION AND VICINITY MAP

TRANS ALASKA PIPELINE SYSTEM

DATE: 06/22/26

PLATE 1

SCALE: AS NOTED

SHEET 1 OF 9

REV. C

DWN. MTH

CKD. SMK

APPR. JPD

AUTOCAD DWG. DO NOT REVISE MANUALLY.

FILE DATE: -

PLOT SCALE: -


FILENAME: -

AFFECTED BY:

AFFECTED BY:


AFFECTED BY:

AFFECTED BY:

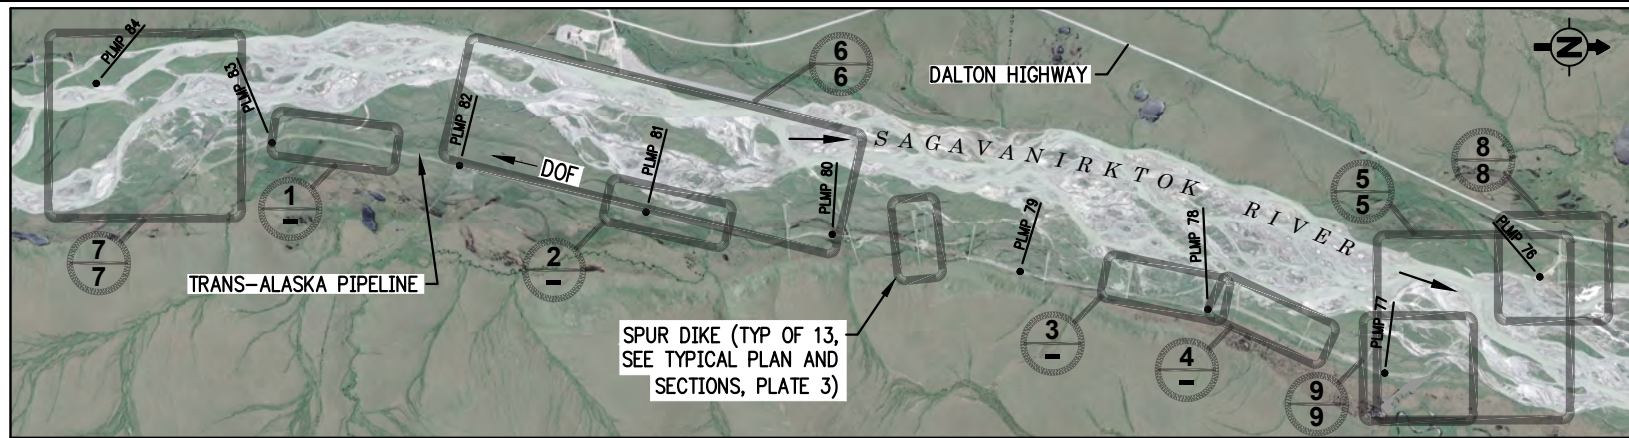


INDEX MAP
SCALE: 1" = 1 MILE


PHOTO DATE: 2025

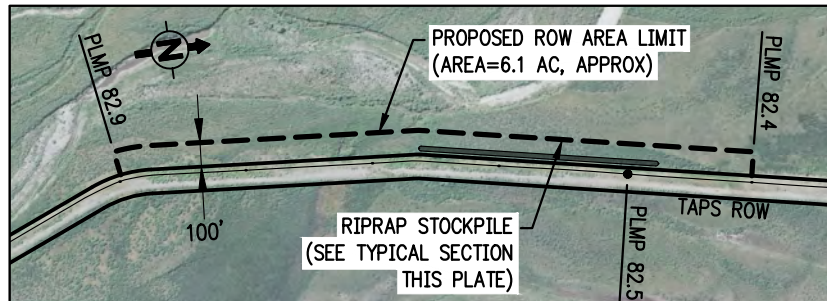


RIPRAP STOCKPILE PLAN 1
SCALE: 1" = 800'

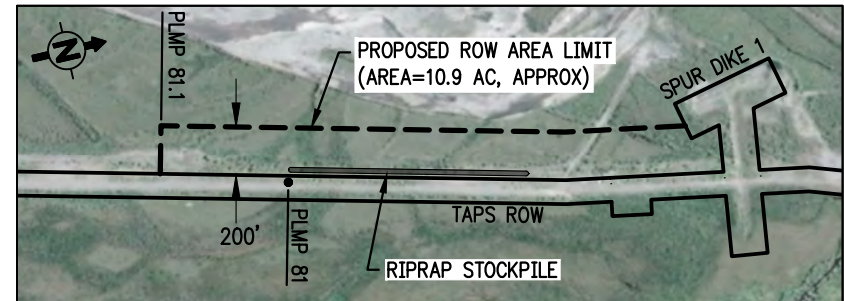

RIPRAP STOCKPILE PLAN 2
SCALE: 1" = 800'

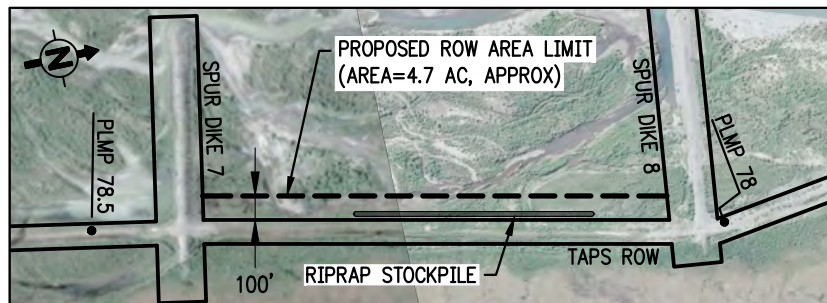

RIPRAP STOCKPILE PLAN 3
SCALE: 1" = 800'

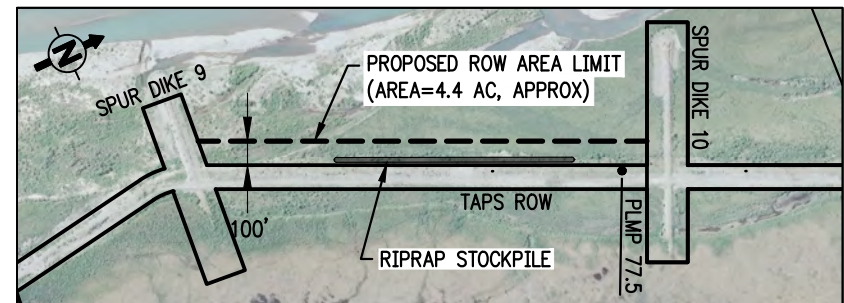

RIPRAP STOCKPILE PLAN 4
SCALE: 1" = 800'

NOTE 1:
STOCKPILE LENGTH = 1000 FT,
STOCKPILE VOLUME = 2500 CY, APPROX

ADJACENT PROPERTY OWNER: STATE OF ALASKA

2026 RIVERS AND FLOODPLAINS IMPROVEMENTS
UPPER SAG RIVER - MP77 TO MP84 FAIL-SAFE STRUCTURES
STRATEGIC RIPRAP STOCKPILES

REV.	C	DWN.	MTH	CKD.	SMK	APPR.	JPD
------	---	------	-----	------	-----	-------	-----

ALYESKA PIPELINE SERVICE CO.


TRANS ALASKA PIPELINE SYSTEM

DATE: 06/22/26

PLATE 2

SCALE: AS NOTED

SHEET 2 OF 9

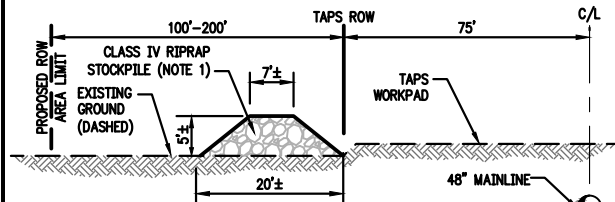

RIPRAP STOCKPILE SECTION - TYP
SCALE: NTS

AUTOCAD DWG. DO NOT REVISE MANUALLY.

FILE DATE:

PLOT SCALE:

FILENAME: -