


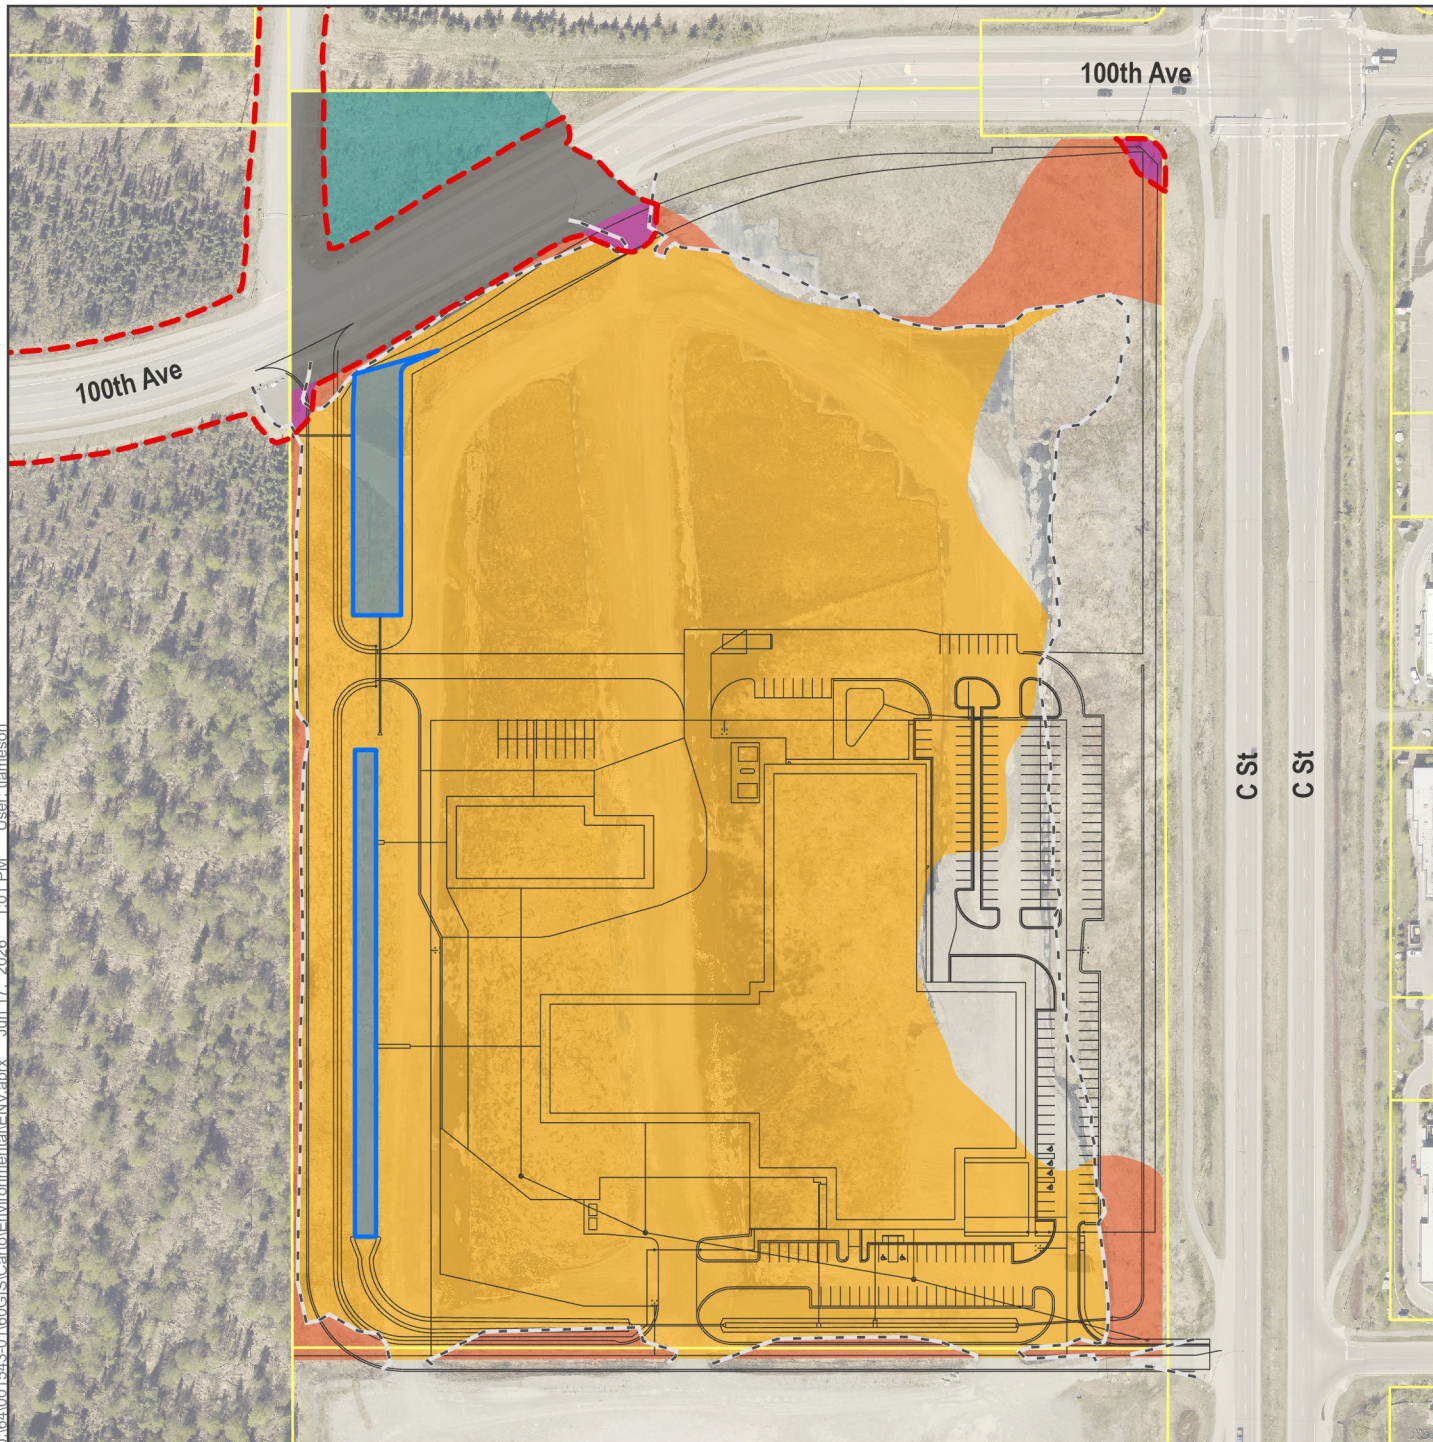

Proposed Wetland Impacts

NC Machinery
New Anchorage Facility

- Proposed Design
- Edge of Gravel Pad
- 100th Ave Fill Extent
- Proposed Retention Pond (0.55 ac)
- MOA Parcel Boundary
- Wetland Impact**
- 100th Ave Fill (1.12 ac)
- 100th Ave Fill on Property (0.11 ac)
- POA-2013-00541 Fill (18.27 ac)
- Proposed Impact (1.56 ac)
- Remaining Wetland (0.55 ac)

Imagery Layer: Municipality of Anchorage

0 150 300 Feet



Date: June 2026

Figure 1