


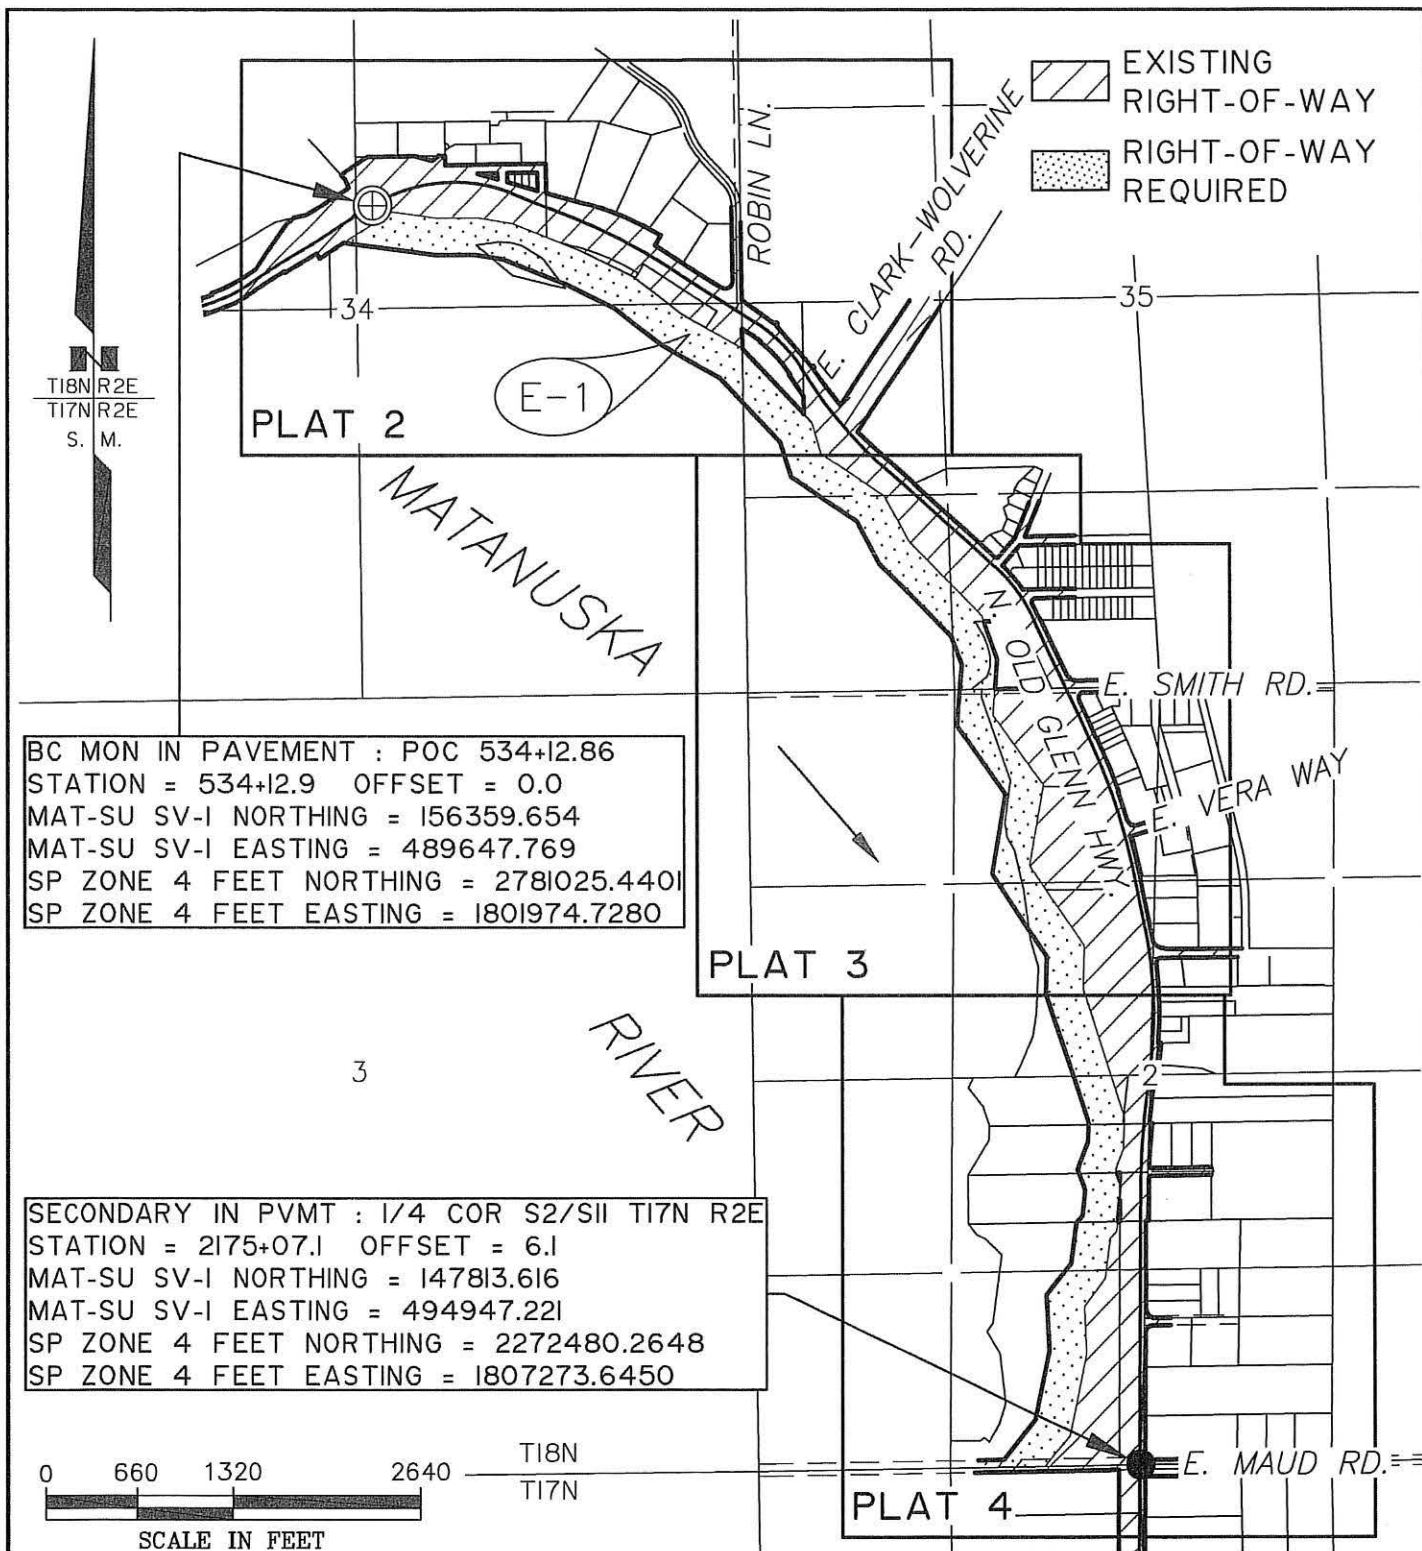

STATE OF ALASKA DEPARTMENT OF TRANSPORTATION AND PUBLIC FACILITIES

RIGHT-OF-WAY REQUIRED FOR
GLENN HIGHWAY & OLD GLENN HIGHWAY
EROSION PROTECTION
 PROJECT NO. OAI5043/CFHWY01252


PLAT 1 OF 5 PARCEL AREA 65.337 AC

DRAWN BY RNS

DATE Aug 2026

PARCEL NO. E-1

*PROPERTY AND CENTERLINE INFORMATION SHOWN IS PER
PROJECT 56571 OLD GLENN HIGHWAY MP 11.5-18,
PLAT 2012-79, PALMER RECORDING DISTRICT

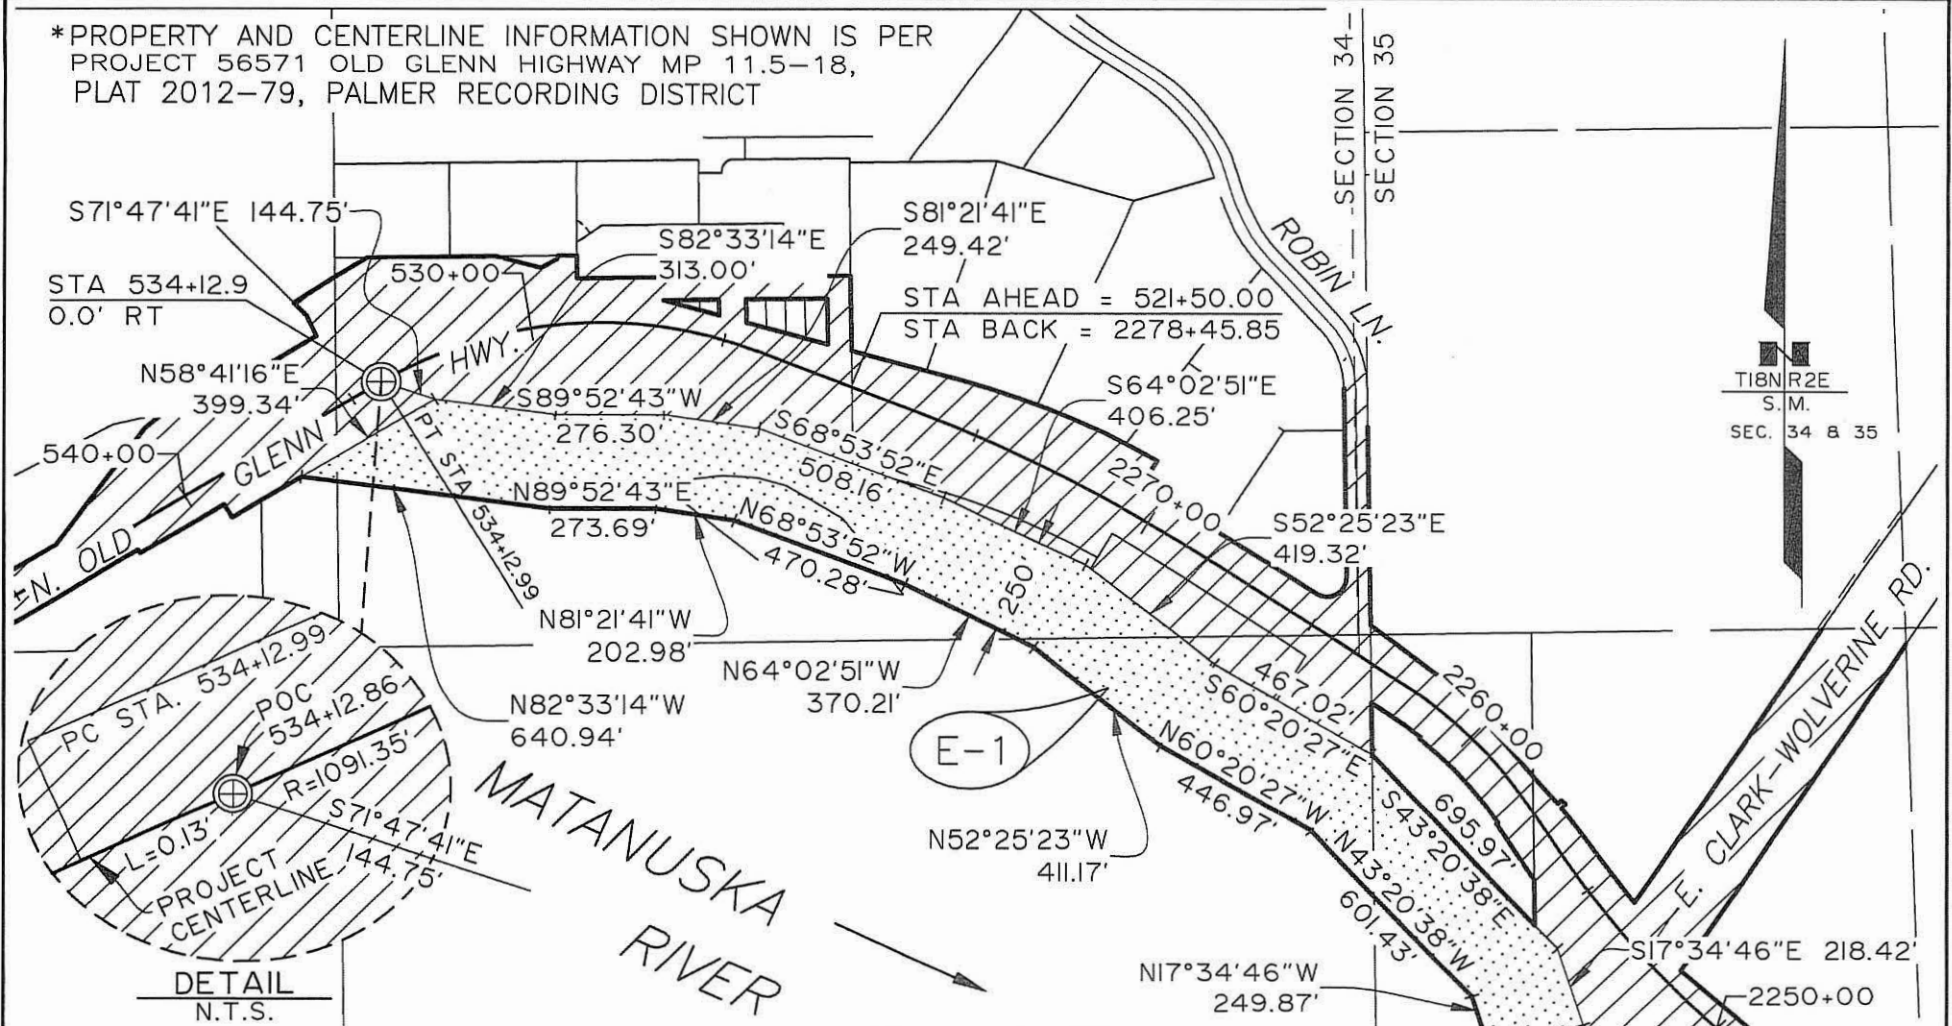

EXISTING
RIGHT-OF-WAY
RIGHT-OF-WAY
REQUIRED

0 250 500 1000
SCALE IN FEET

STATE OF ALASKA DEPARTMENT OF TRANSPORTATION AND PUBLIC FACILITIES


RIGHT-OF-WAY REQUIRED FOR
GLENN HIGHWAY & OLD GLENN HIGHWAY
EROSION PROTECTION
PROJECT NO. OAI5043/CFHWY01252

PLAT 2 OF 5 PARCEL AREA 65.337 AC

DRAWN BY RNS

DATE Aug 2026

PARCEL NO. E-1

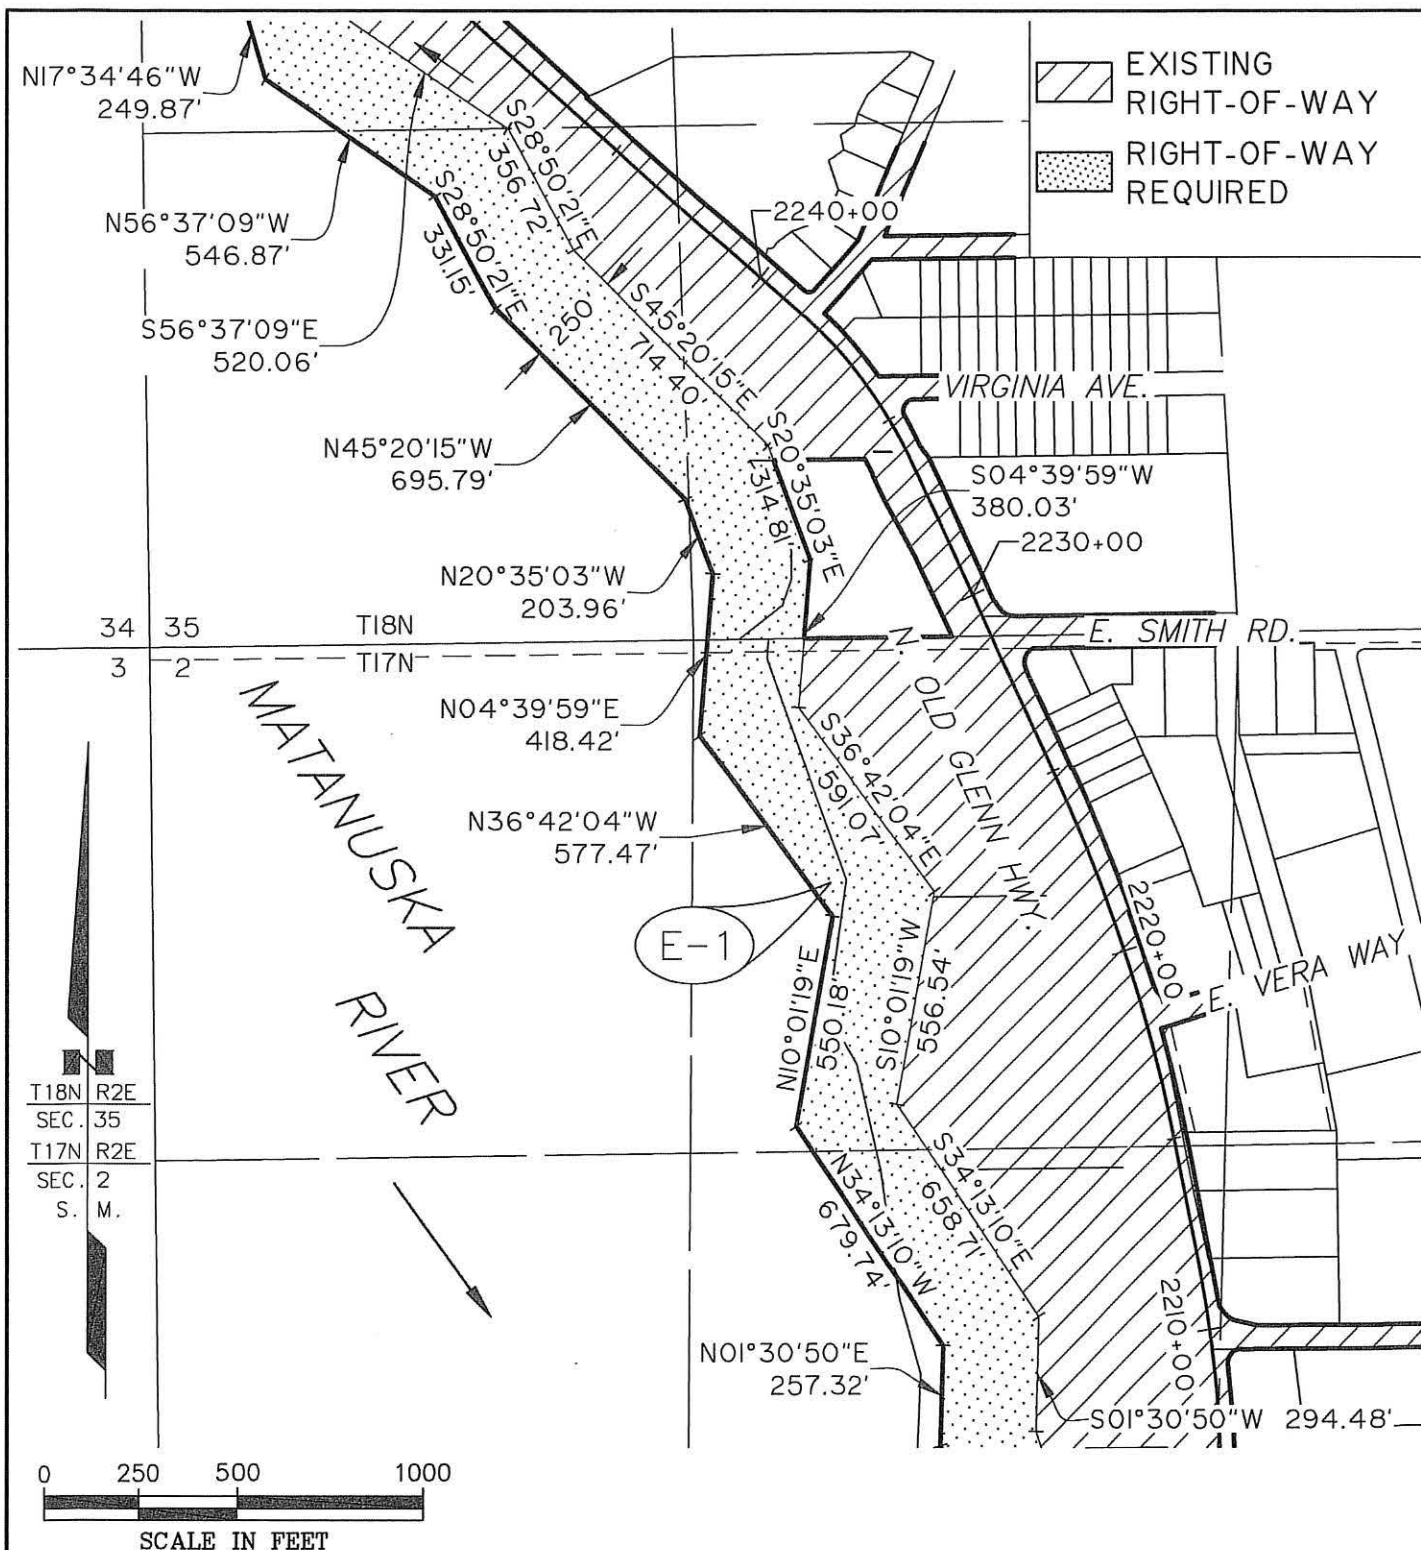

STATE OF ALASKA DEPARTMENT OF TRANSPORTATION AND PUBLIC FACILITIES


RIGHT-OF-WAY REQUIRED FOR
GLENN HIGHWAY & OLD GLENN HIGHWAY
EROSION PROTECTION
 PROJECT NO. 0AI5043/CFHWY0I252

PLAT 3 OF 5 PARCEL AREA 65.337 AC

DRAWN BY RNS

DATE Aug 2026

PARCEL NO. E-1

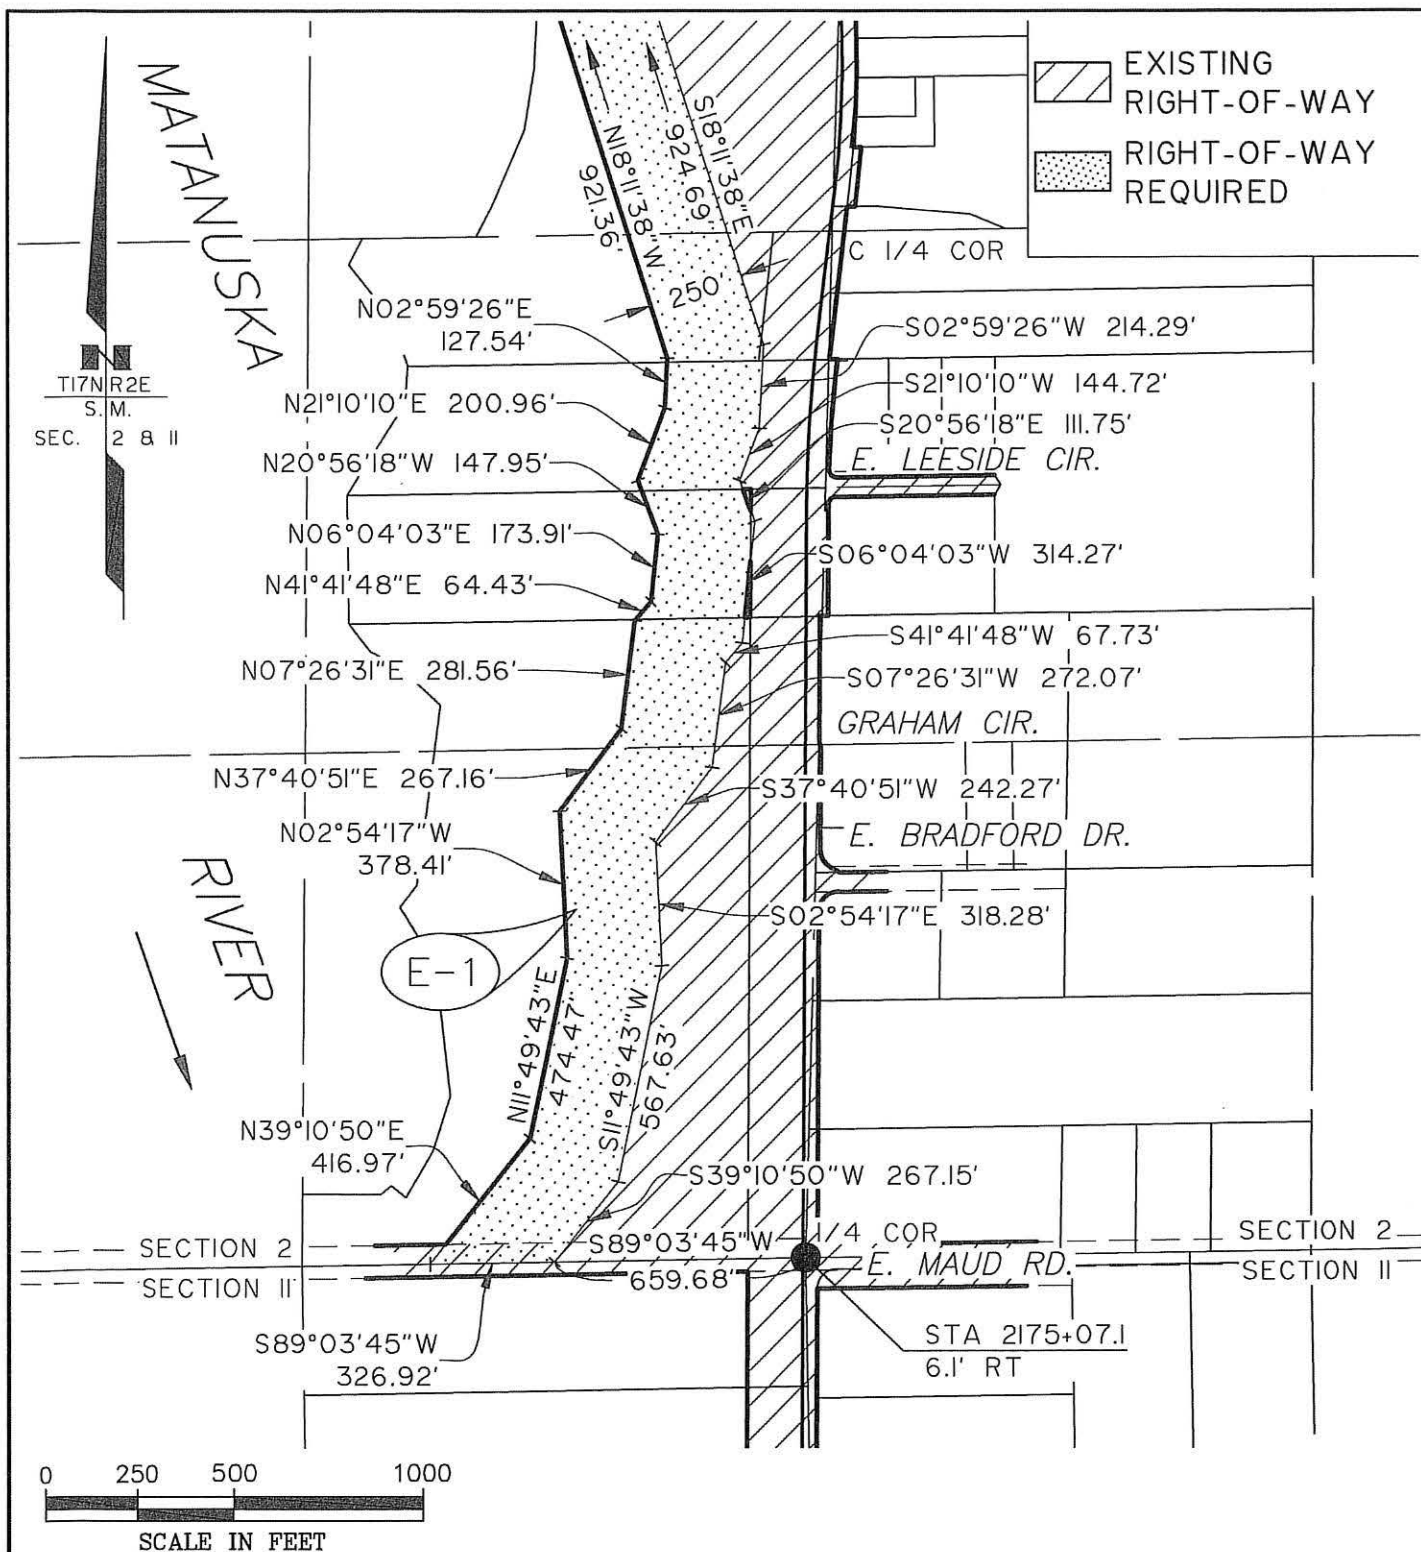

STATE OF ALASKA DEPARTMENT OF TRANSPORTATION AND PUBLIC FACILITIES

RIGHT-OF-WAY REQUIRED FOR
GLENN HIGHWAY & OLD GLENN HIGHWAY
EROSION PROTECTION
 PROJECT NO. 0AI5043/CFHWY01252

PLAT 4 OF 5 PARCEL AREA 65.337 AC

DRAWN BY RNS

DATE Aug 2026

PARCEL NO. E-1

THIS SEAL IS FOR ALL WORK CONTAINED ON PLATS 1-4 OF 5.



ALASKA DEPARTMENT OF TRANSPORTATION
AND PUBLIC FACILITIES
4111 AVIATION AVENUE
ANCHORAGE, AK 99502
PHONE (907) 269-0700

PLAT 5 OF 5 0A15043/CFHWY01252 PARCEL NO. E-1

PAGE ____ OF ____