

SECTION LINE EASEMENT ACCESS DEVELOPMENT  
T5N R11W SECTION 36

APPLICANT / PROPERTY OWNER:  
JOHN STRAUME  
STRAUME ENTERPRISES LLC  
34330 BUSINESS PARK FRONTAGE RD.  
SOLDOTNA , AK 99699

TYPICAL SECTION A/D1

1. INTERVISIBLY FLAG SECTION LINE EASEMENT PRIOR TO CLEARING AND GRUBBING.

2. PLACE ALL CLEARING & GRUBBING DEBRIS AND UNCLASSIFIED EXCAVATION IN AN OFF-SITE DISPOSAL SITE, SUPPLIED BY THE CONTRACTOR.

3. EXCAVATE TO SUITABLE ALL UNSUITABLE MATERIAL, FROM DITCH LINE TO DITCH LINE, PRIOR TO PLACING FILL MATERIAL.

4. PLACE KPB TYPE I MATERIAL TO GRADE THEN CAP WITH 6" OF KPB TYPE II MATERIAL. SHAPE AS SPECIFIED.


5. GRADE AND DRESS BACKSLOPES PER THE TYPICAL SECTION.

6. UNDERGROUND UTILITY LINES MAY BE PRESENT WITHIN EXCAVATION AREAS. CONTRACTOR IS RESPONSIBLE FOR WORKING AROUND UTILITIES AND COORDINATING WITH UTILITY COMPANIES AS REQUIRED.

7. DESIGN ALIGNMENT VARIES WITHIN SECTION LINE EASEMENT.

8. EXISTING GROUND VARIES THROUGHOUT PROJECT.

| TABLE A/D1  |               |                |                  |                   |             |            |
|-------------|---------------|----------------|------------------|-------------------|-------------|------------|
| ROAD        | STATION       | SHOULDER WIDTH | KPB TYPE I DEPTH | KPB TYPE II DEPTH | DITCH STYLE | GEOTEXTILE |
| YALE STREET | 5+00 TO 12+50 | 24'            | 18"              | 6"                | V-DITCH     | N/A        |

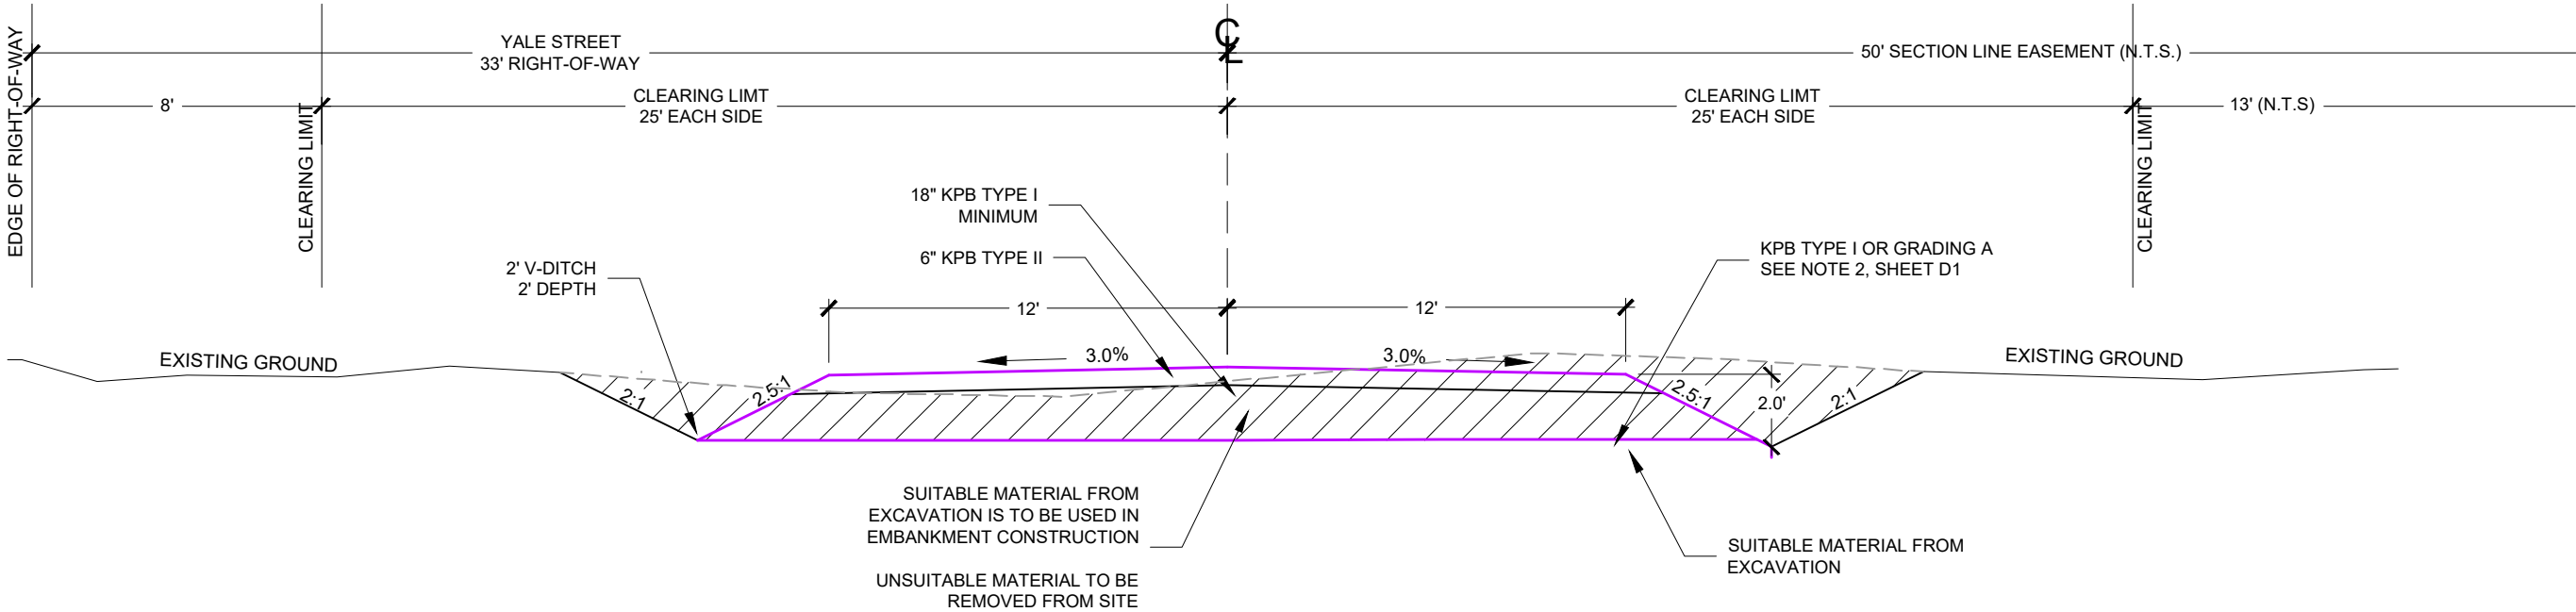

**A**  
**P2** TYPICAL SECTION  
SCALE: 1" = 5'



| BY | DESCRIPTION | DATE | REV | PERMIT ISSUE | DRAWN BY |
|----|-------------|------|-----|--------------|----------|
|    |             |      |     |              |          |

JOHN STRAUME  
STRAUME ENTERPRISES LLC  
SECTION 36 T5N R11W SM AK  
EASEMENT DEVELOPMENT

JOB NO. 284020  
FIELD BOOK NO. N/A  
FIELD WORK DATE: N/A



McLANE  
Consulting Inc

ENGINEERING - TESTING  
SURVEYING - MAPPING  
P.O. BOX 468  
SOLDOTNA, AK. 99669  
VOICE: (907) 283-4218  
FAX: (907) 283-3265  
WWW.MCLANECG.COM

|              |           |
|--------------|-----------|
| DRAWN BY:    | BGB/GMD   |
| CHECKED BY:  | GMD       |
| HORZ. SCALE: | 1" = 150' |
| VERT. SCALE: | N/A       |
| SHEET:       | P2        |