




Matanuska-Susitna Borough
Alaska Railroad Corporation


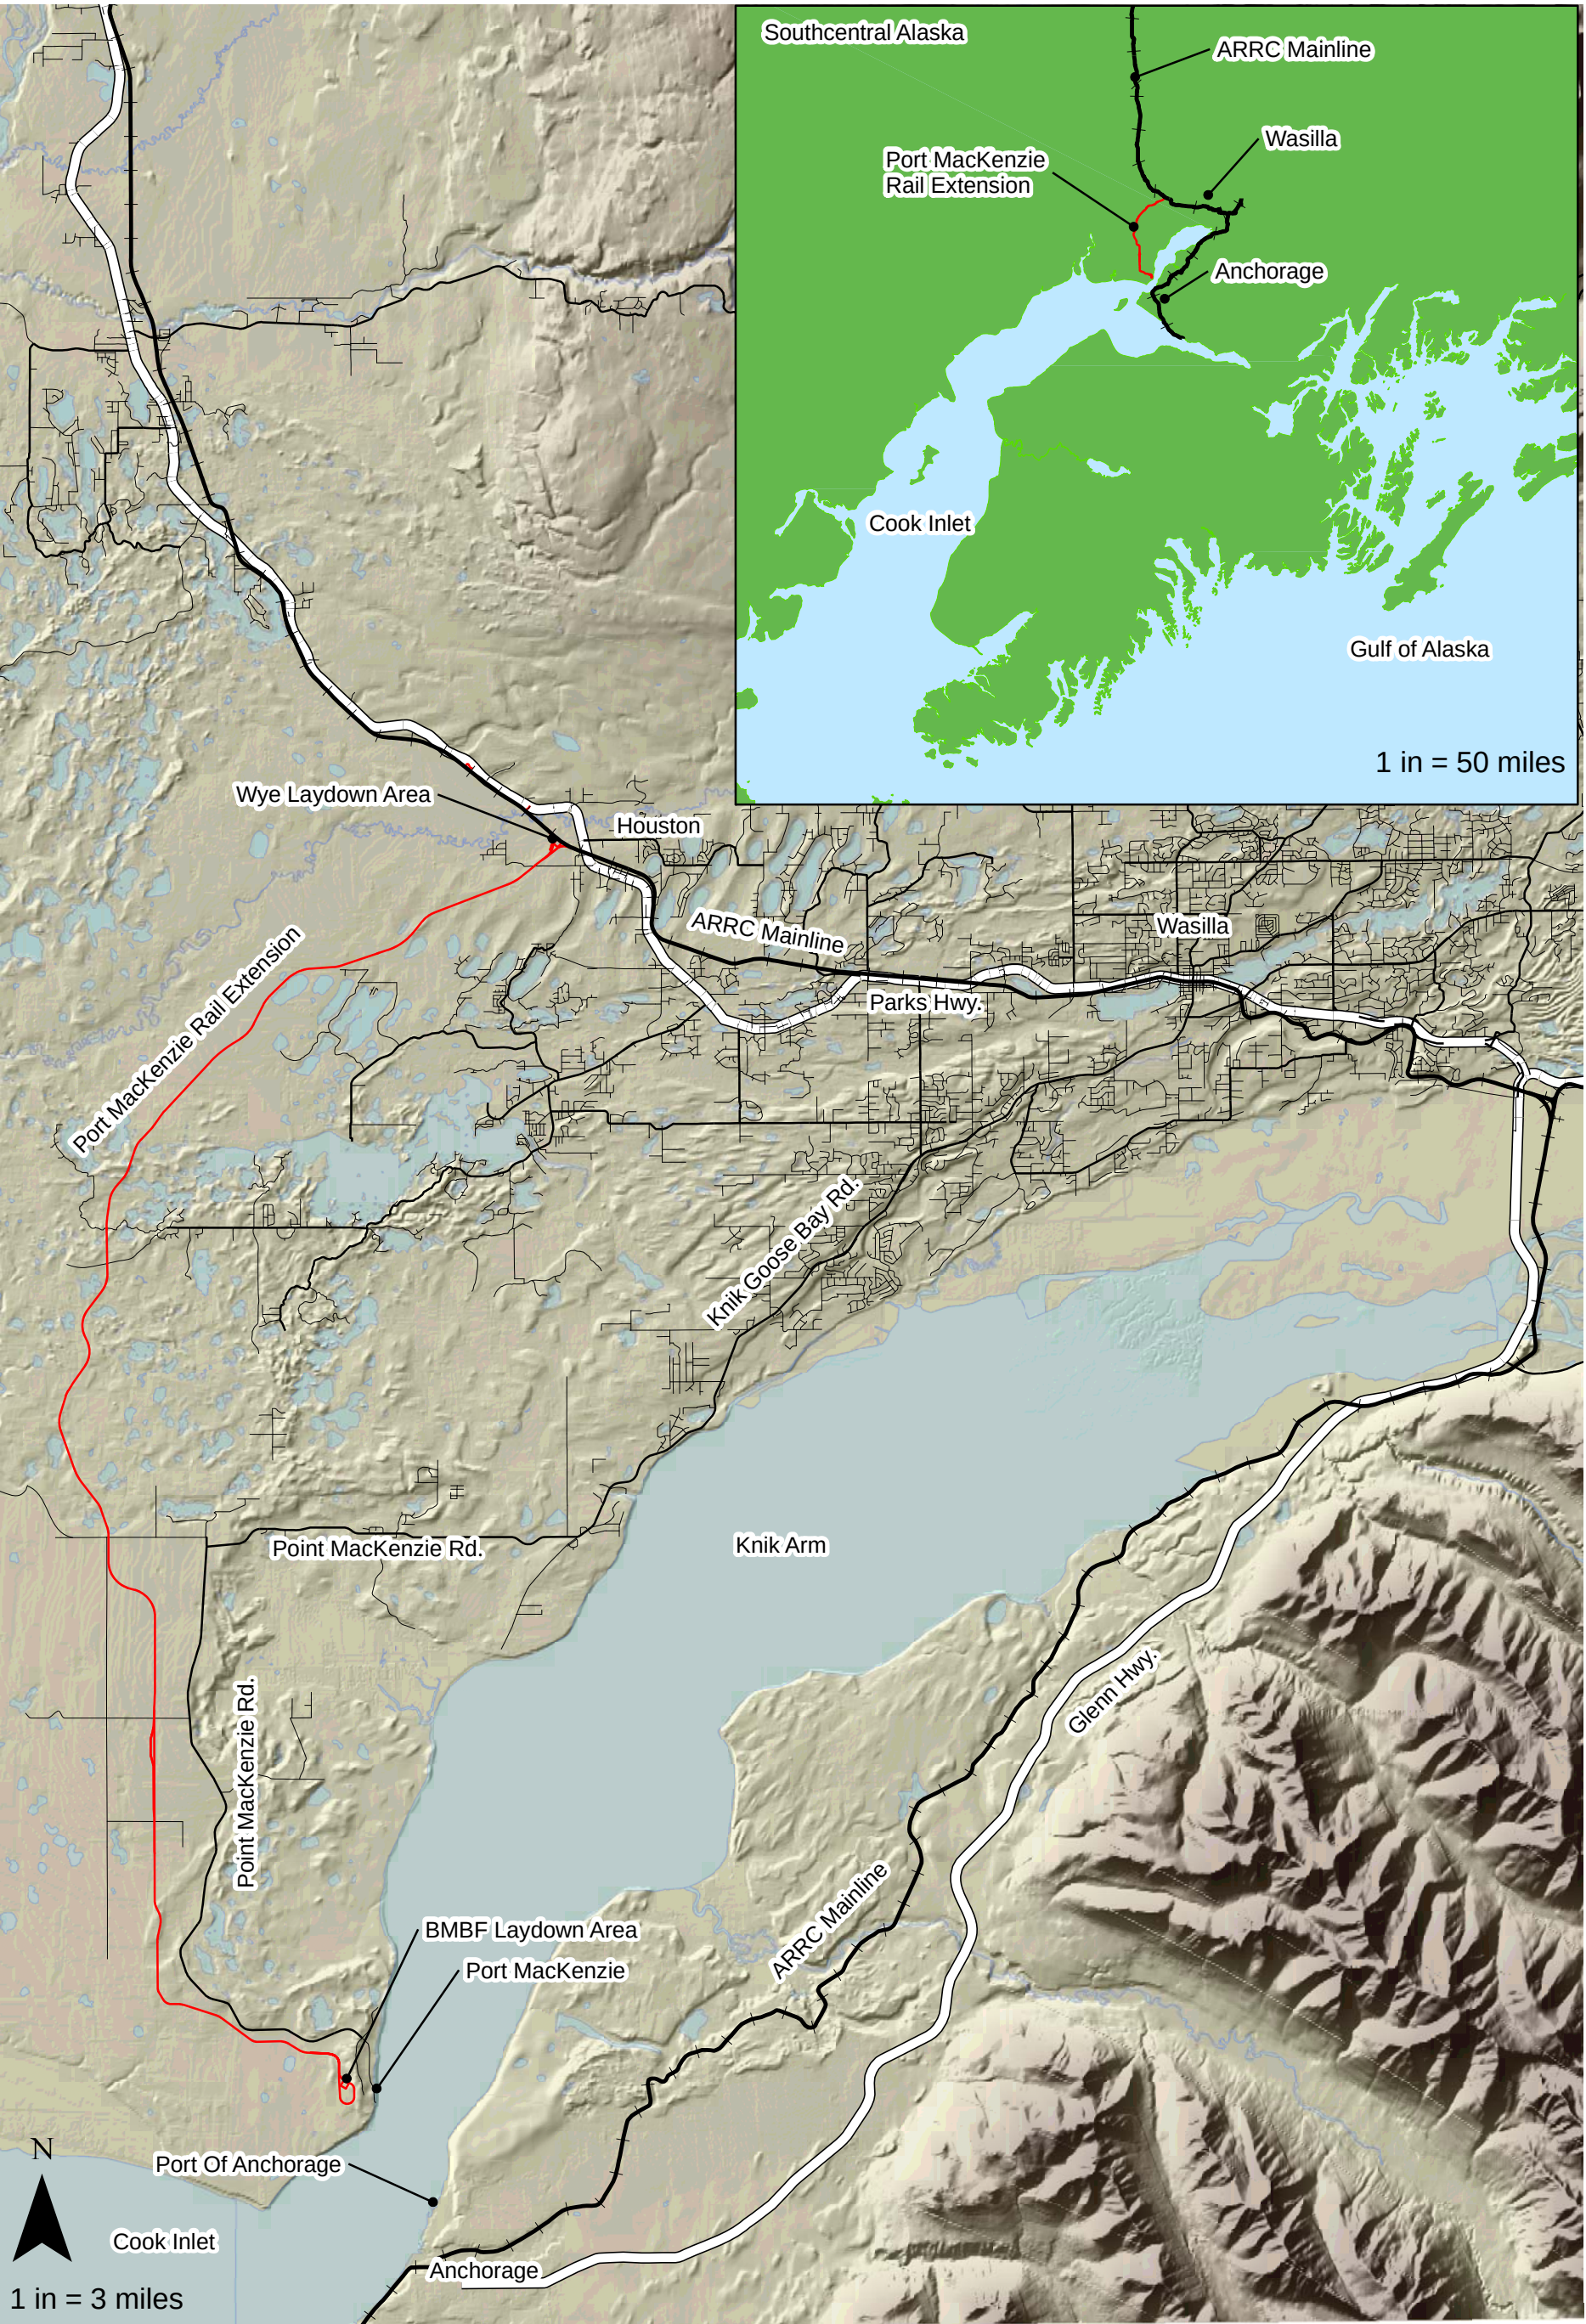


Port MacKenzie Rail Extension

Track Material Laydown Areas
Location Map

12/12/2014 ARRC-STD_SEG3A.tbl
...EXH_20141212_PMR-Layout-Areas.dwg

BMBF LAYDOWN AREA

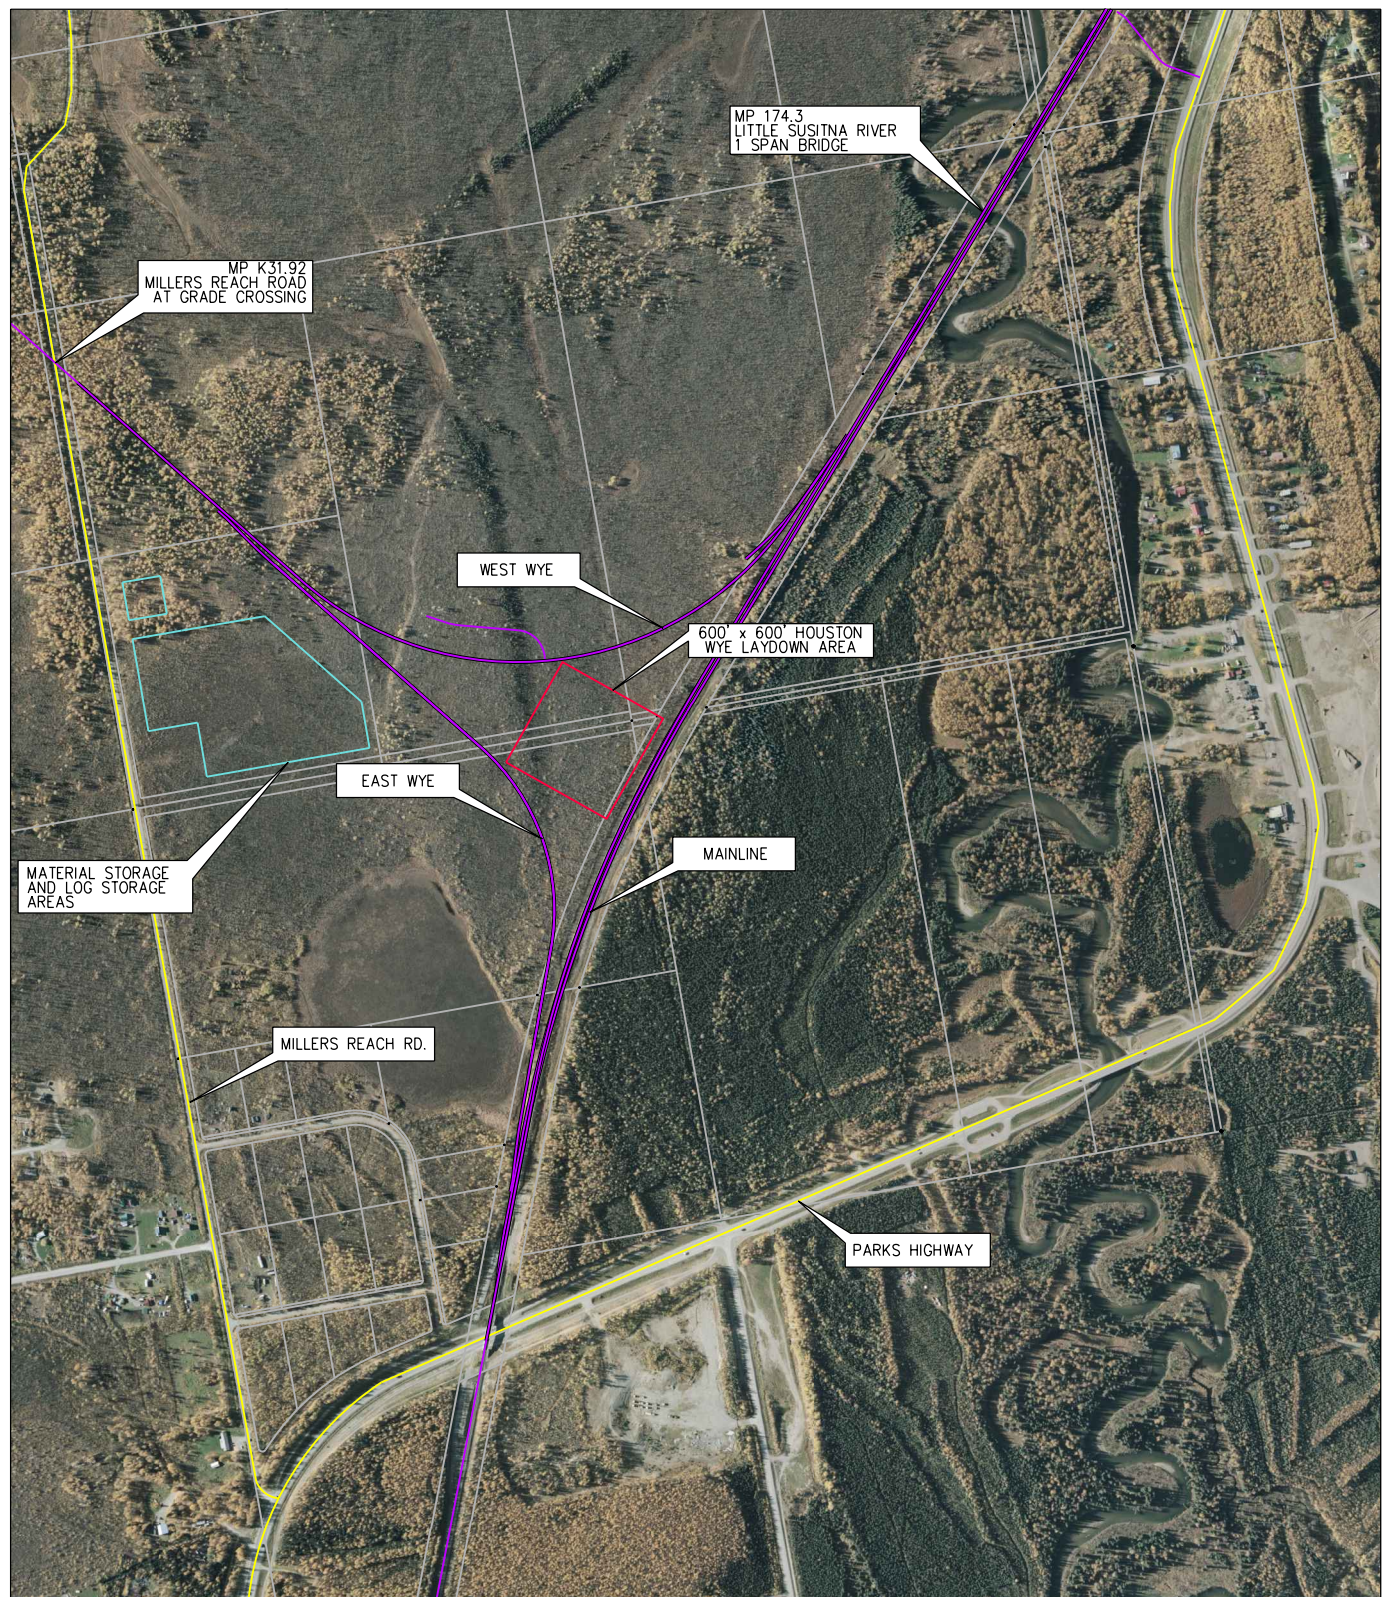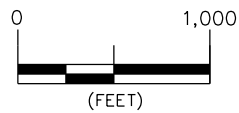

WYE LAYDOWN AREA



REV.	DATE	BY	REVISION

			
MATANUSKA-SUSITNA BOROUGH ALASKA RAILROAD CORPORATION			
PORT MACKENZIE RAIL EXTENSION			
TITLE: TRACK MATERIAL LAYDOWN AREAS			
DESIGNED BY:	LES	SCALE: AS SHOWN	AFE NO.:
DRAWN BY:	LES	DATE: 12/12/2014	ACAD FILE:
CHECKED BY:	MAP		DWG NO.
APPROVED BY:			002 OF 002