
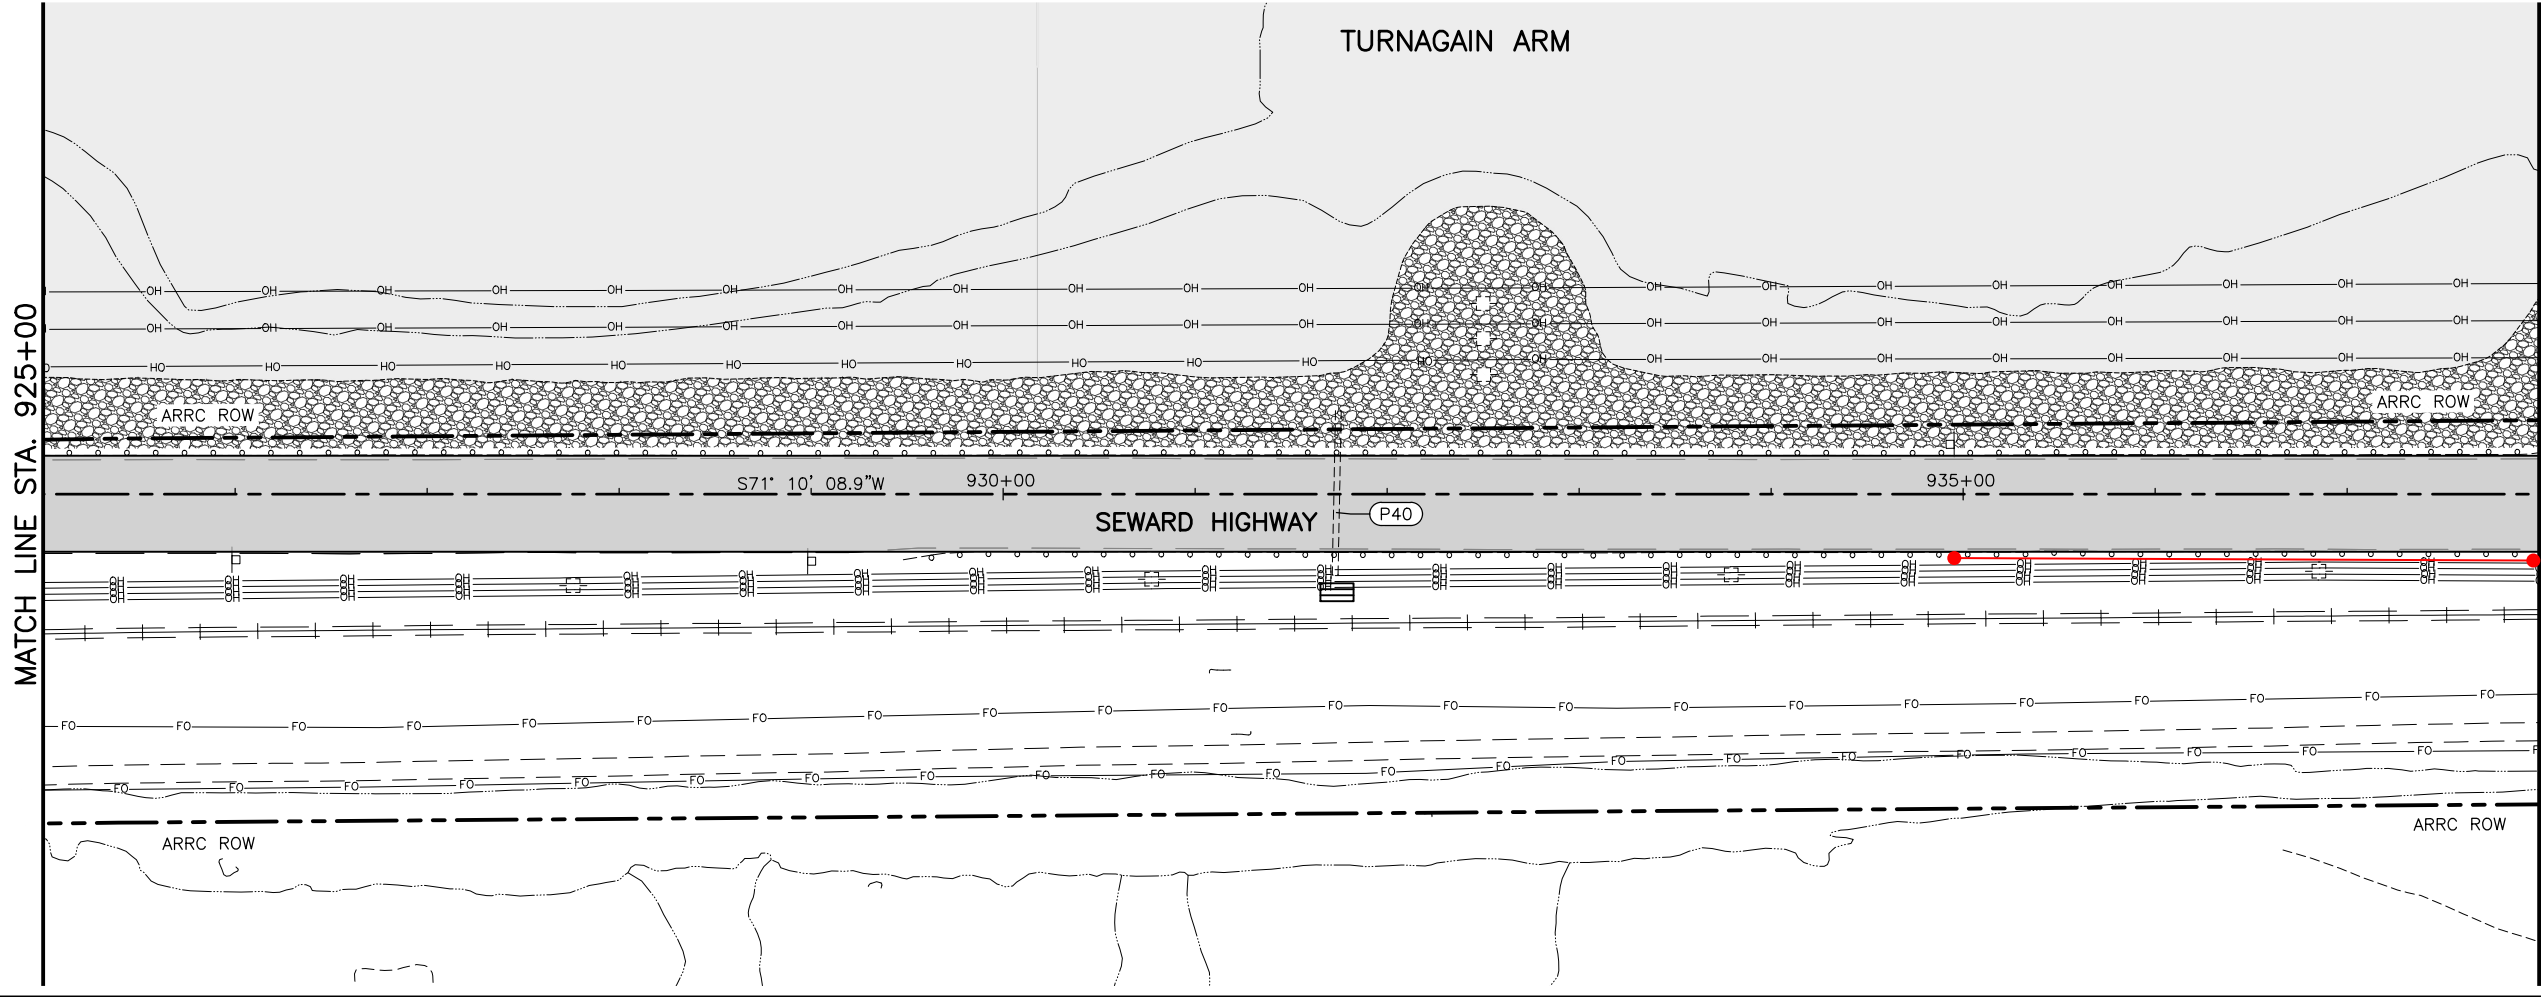


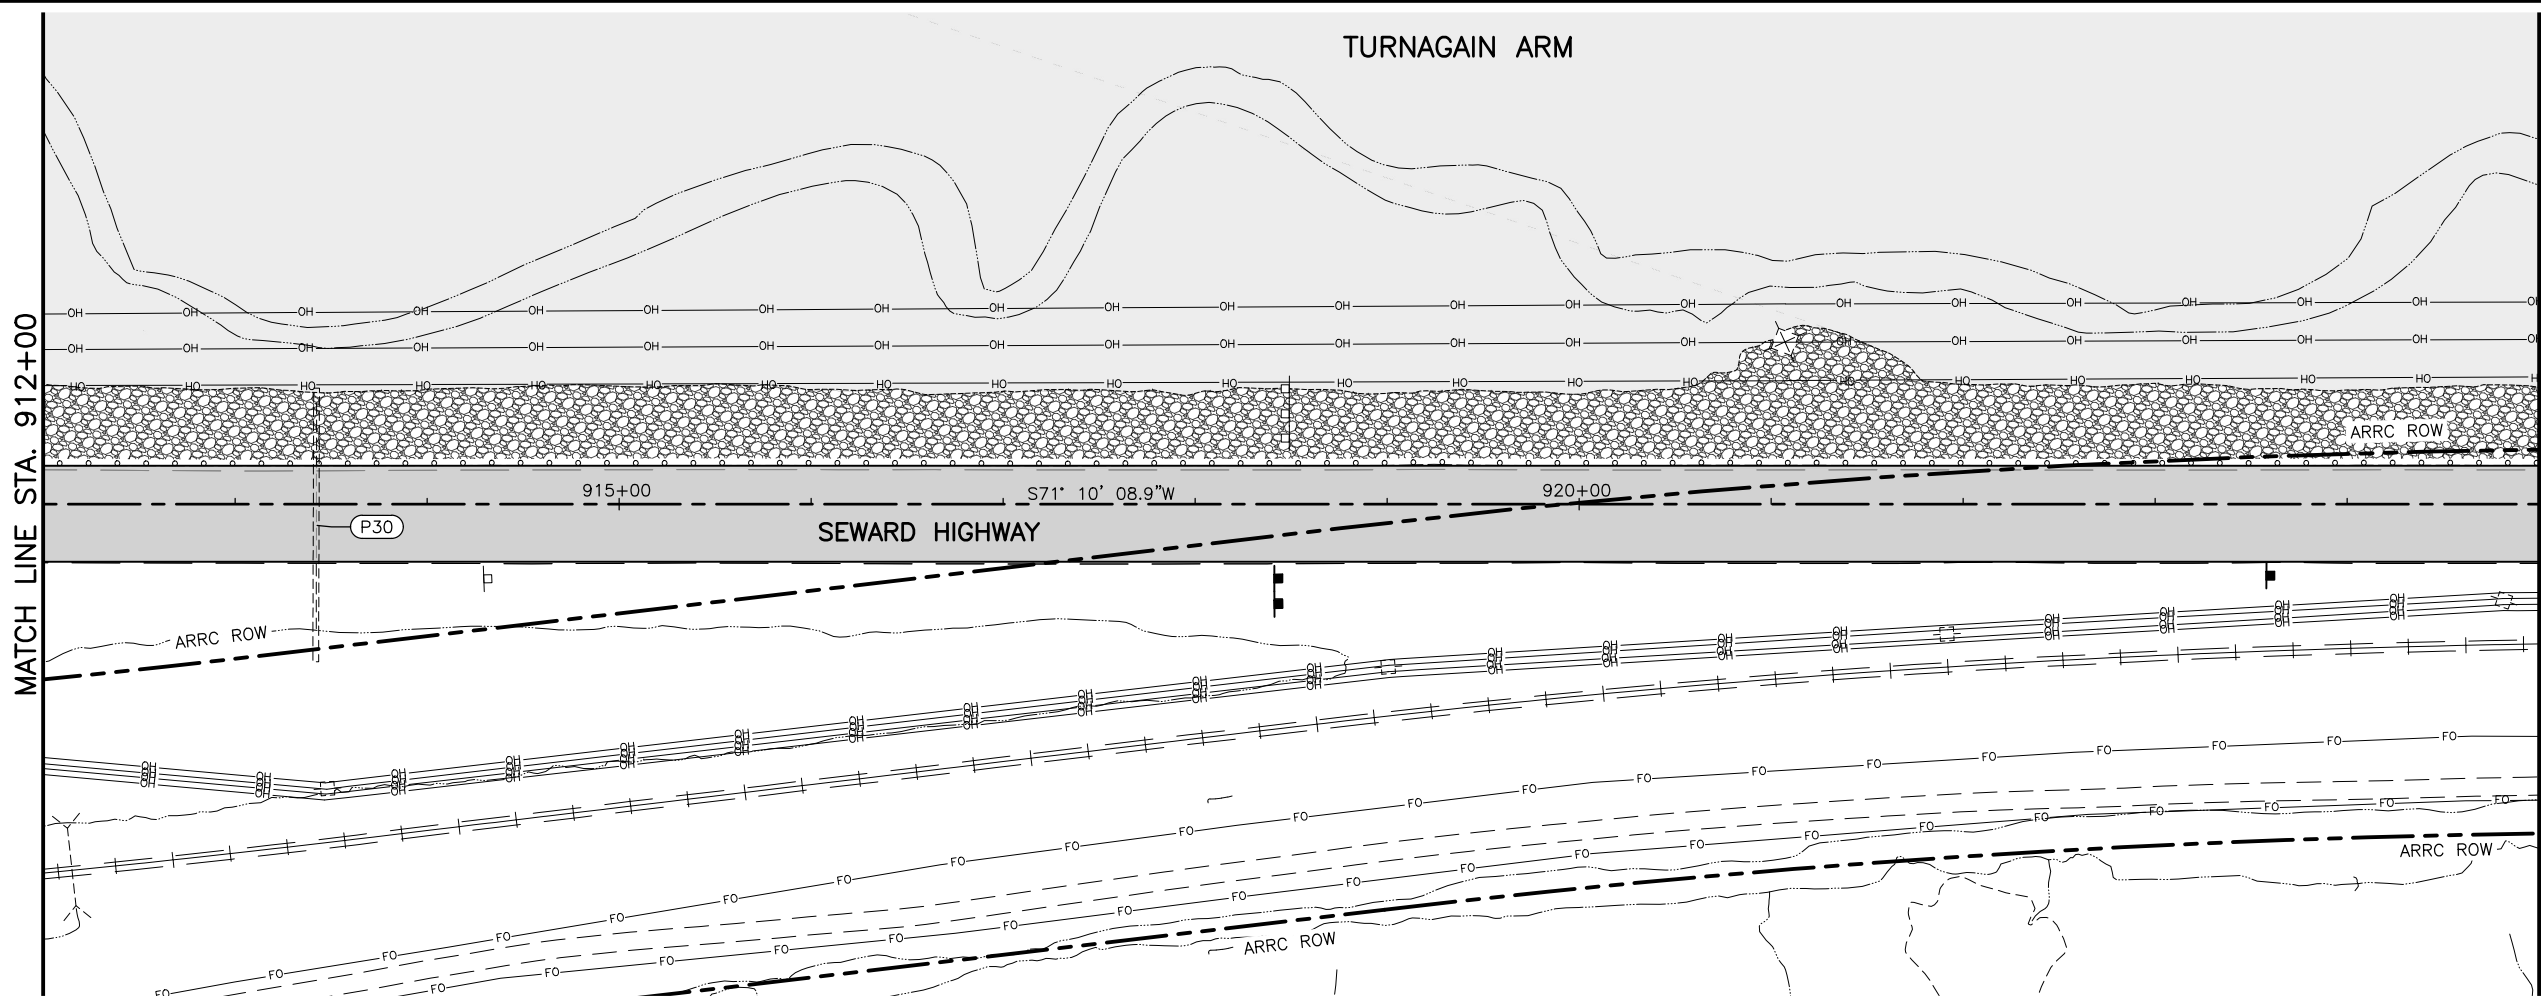

SHEET NO.
F3

STATE
ALASKA

TOTAL SHEETS
F14

YEAR
2025

PROJECT DESIGNATION
**0A31066/
CFHWY01328**

NO.	REVISION

Seward Highway

To Anchorage

Girdwood

STATE OF ALASKA
★ 49th
95% CHECKSET
SUSAN ACHESON
CE-11319
REGISTERED PROFESSIONAL ENGINEER

PLANS DEVELOPED BY:
LOUNSBURY & ASSOCIATES, INC.
3230 C ST, SUITE 201,
ANCHORAGE, AK 99503
(907) 272-5451
CERTIFICATE OF AUTHORITY NO. AECC391

STATE OF ALASKA
DEPARTMENT OF TRANSPORTATION
AND PUBLIC FACILITIES
**SEWARD HIGHWAY
MP 90-99 PAVEMENT
PRESERVATION PHASE 1**
**STA. 912+00 TO
STA. 938+00**



DESIGNED BY
CHECKED BY
DRAFTED BY

SCALE
1" = 50'

DATE
4/3/2025 11:39 AM

TIME

DRAWING LOCATION
D:\PWISEFILE\DM506411\PL-23-004-02-F SHEETS EX.DWG

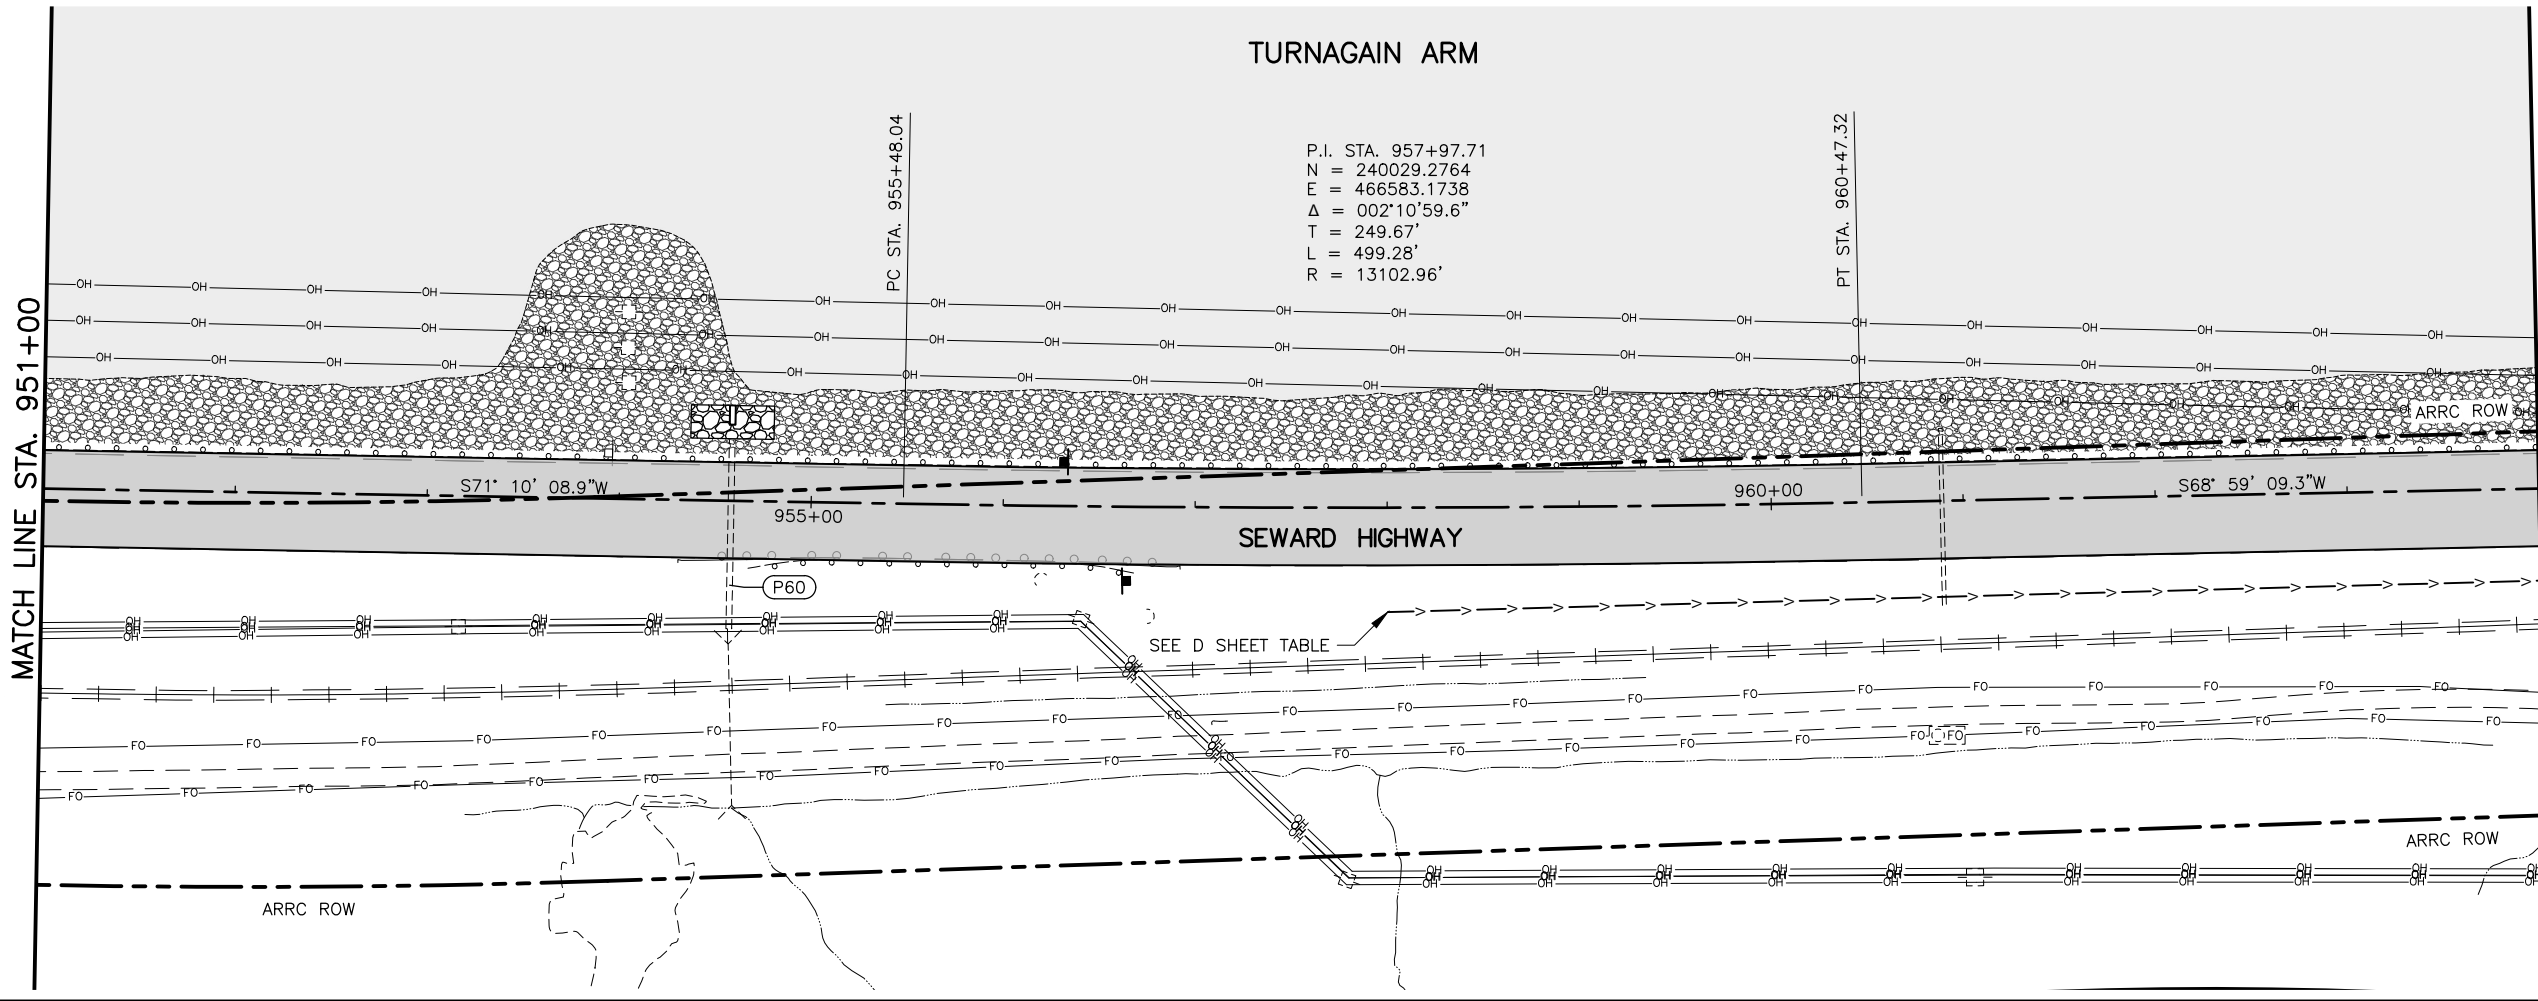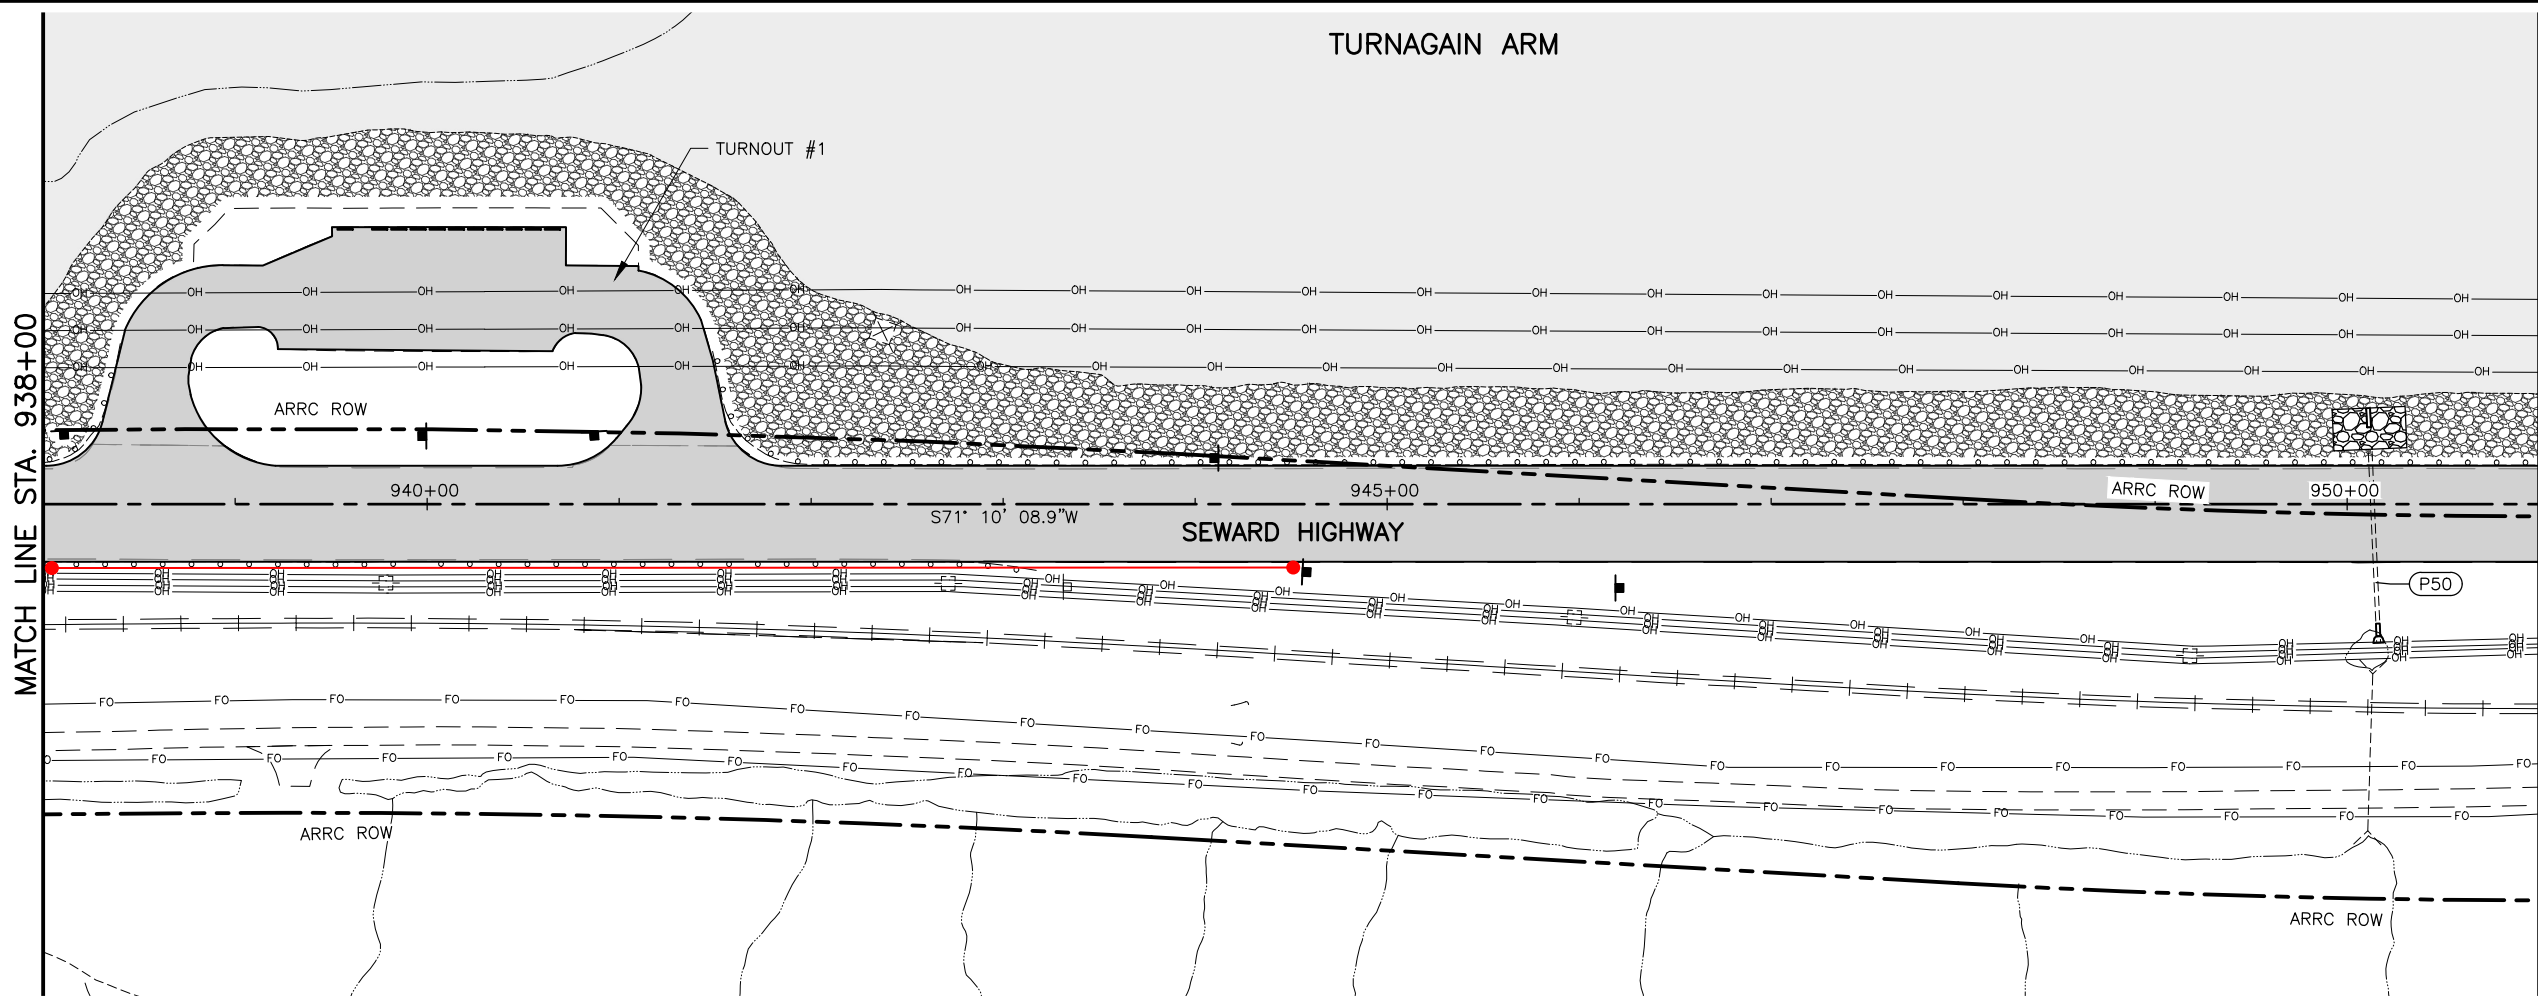

SHEET NO.
F4

STATE
ALASKA

TOTAL SHEETS
F14

YEAR
2025

PROJECT DESIGNATION
OA31066/
CFHWY01328

NO.	REVISION

To Anchorage

Seward Highway

F4

Girdwood

STATE OF ALASKA
★ 49th
95% CHECKSET
SUSAN ACHESON
CE-11319
REGISTERED PROFESSIONAL ENGINEER

PLANS DEVELOPED BY:
LOUNSBURY & ASSOCIATES, INC.
3230 C ST, SUITE 201,
ANCHORAGE, AK 99503
(907) 272-5451
CERTIFICATE OF AUTHORITY NO. AECC391

STATE OF ALASKA
DEPARTMENT OF TRANSPORTATION
AND PUBLIC FACILITIES
SEWARD HIGHWAY
MP 90-99 PAVEMENT
PRESERVATION PHASE 1
STA. 938+00 TO
STA. 964+00



DESIGNED BY
CHECKED BY
DRAFTED BY

SCALE
1" = 50'

DATE
4/3/2025 11:39 AM

TIME

DRAWING LOCATION
D:\P\WSEFILE\DM506411\PL-23-004-02-F SHEETS EX.DWG

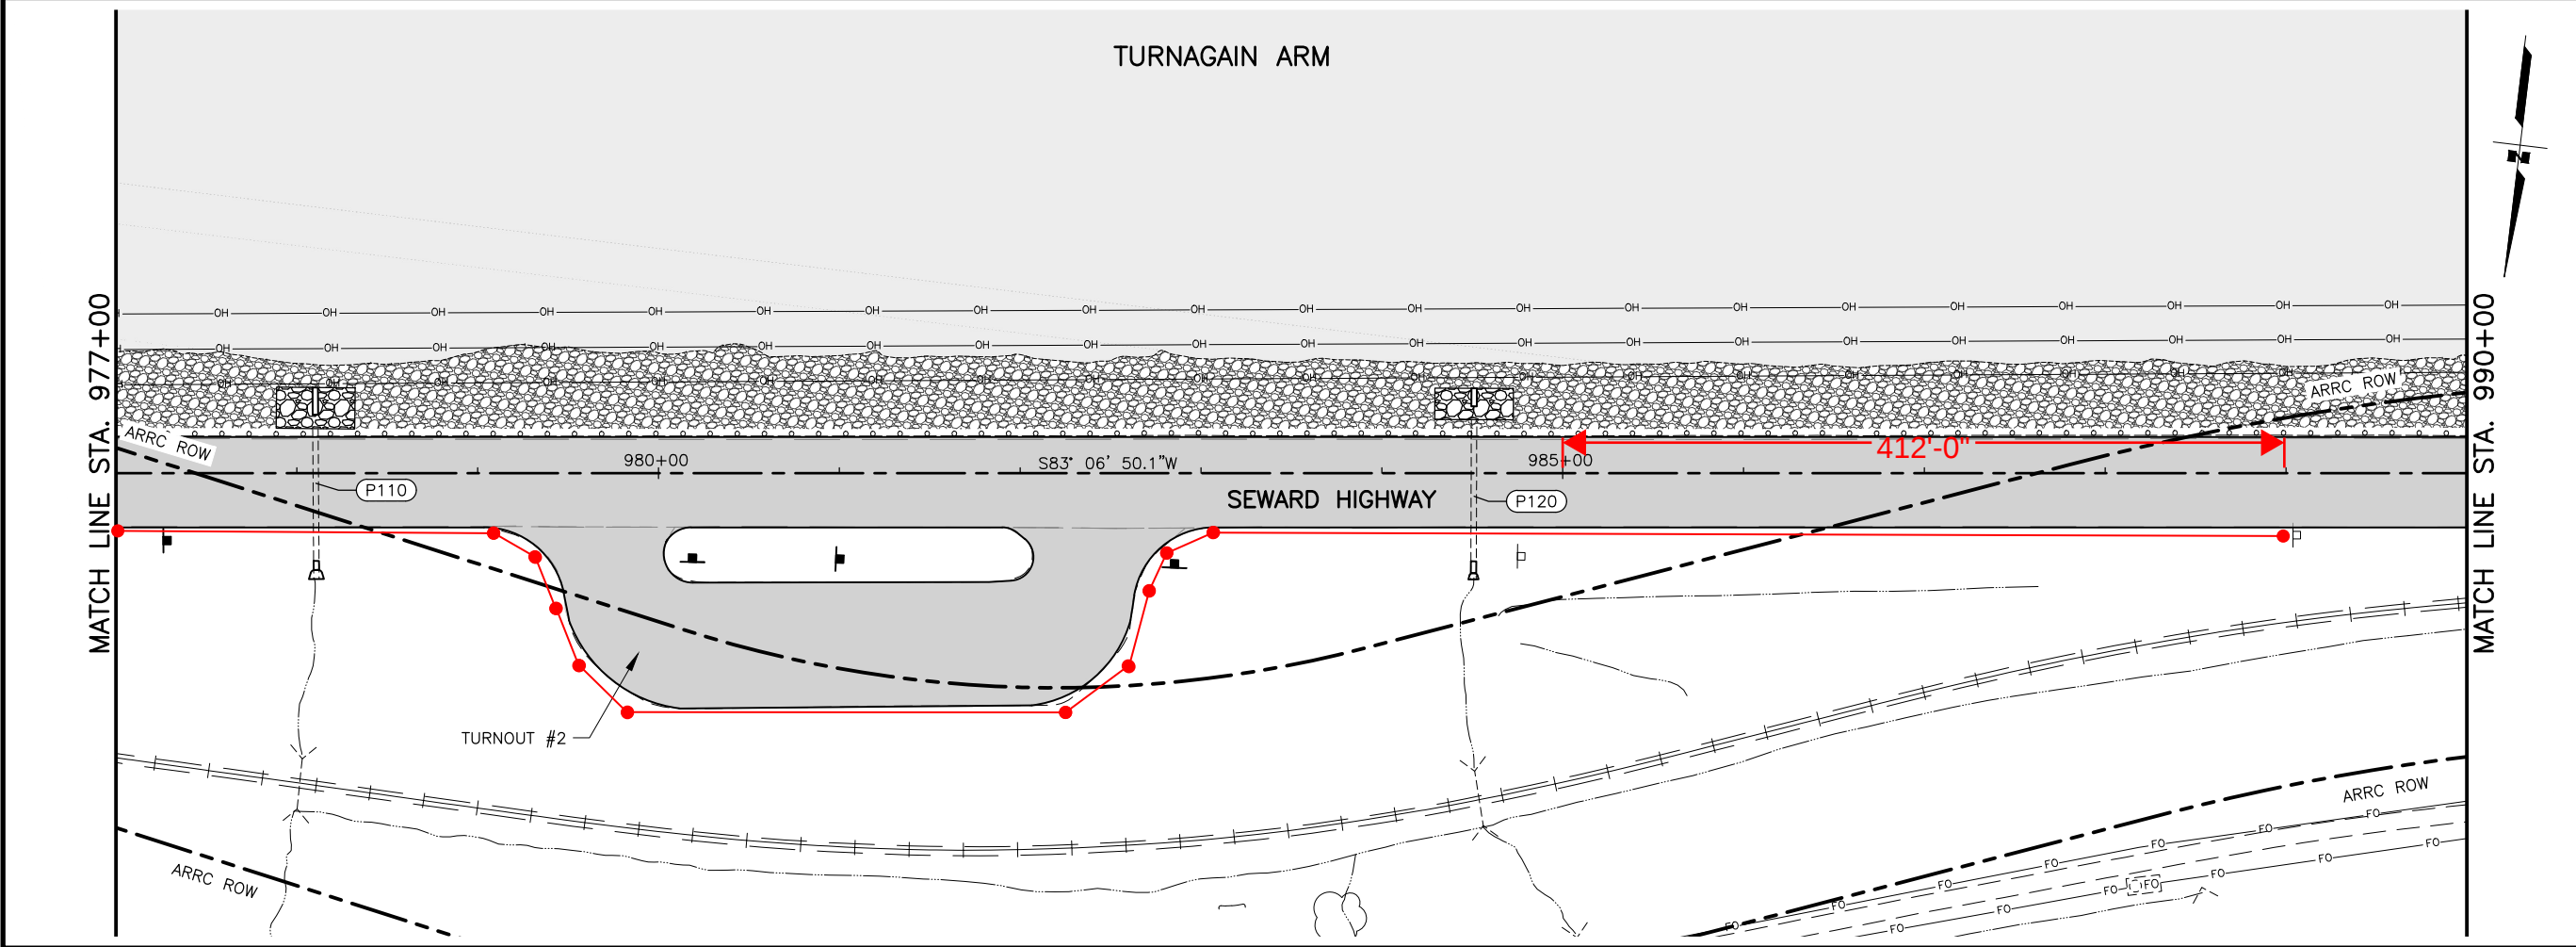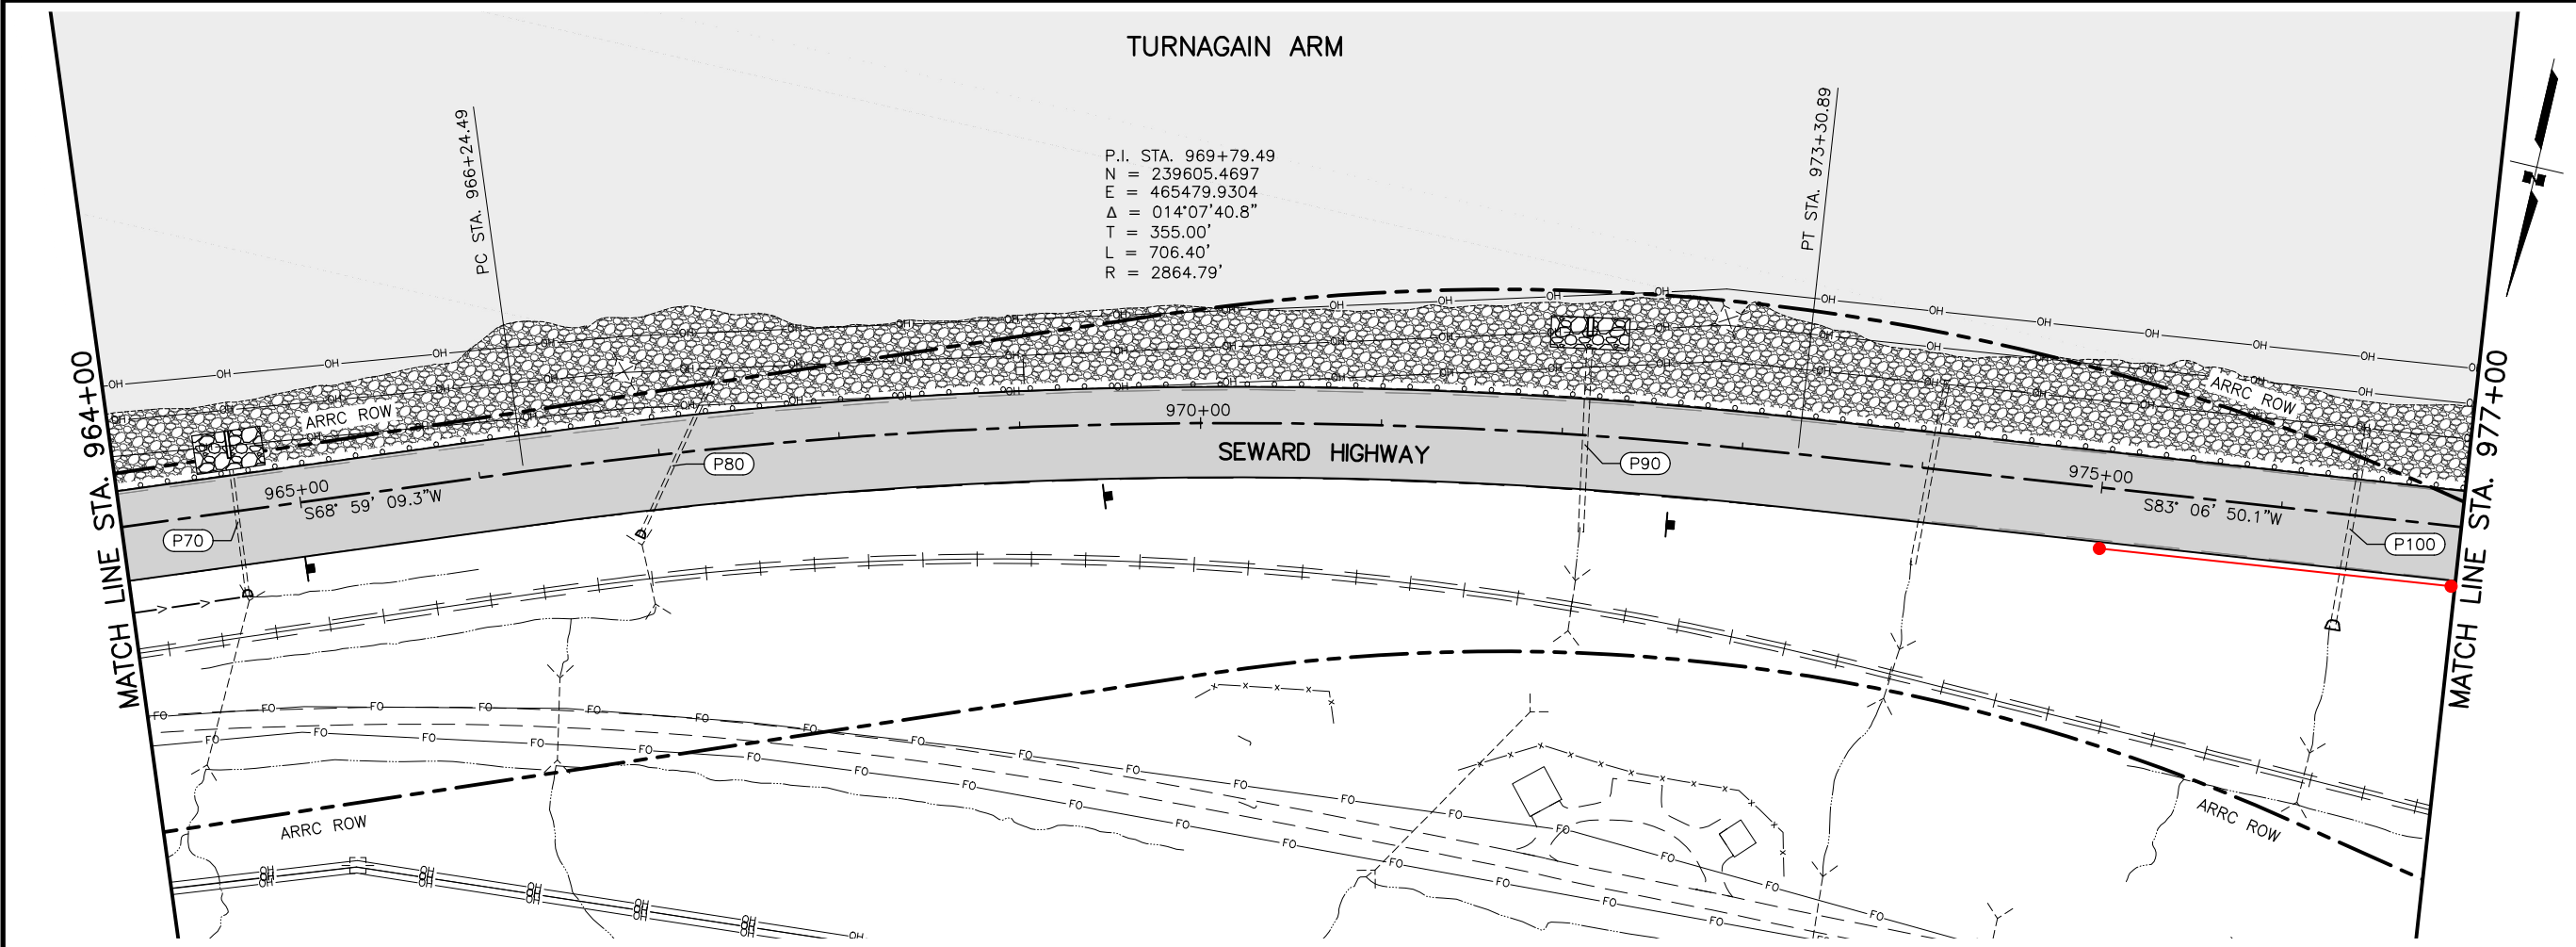

SHEET NO.	TOTAL SHEETS
F5	F14
STATE	YEAR
ALASKA	2025
PROJECT DESIGNATION	
OA31066/ CFHWY01328	
NO.	REVISION
DATE	
NO.	REVISION
DATE	
NO.	REVISION
DATE	

To Anchorage

Seward Highway

F5

Girdwood

STATE OF ALASKA

49th

95% CHECKSET

SUSAN ACHESON

CE-11319

REGISTERED PROFESSIONAL ENGINEER

PLANS DEVELOPED BY:

LOUNSBURY & ASSOCIATES, INC.

3230 C ST, SUITE 201,

ANCHORAGE, AK 99503

(907) 272-5451

CERTIFICATE OF AUTHORITY NO. AECC391

STATE OF ALASKA

DEPARTMENT OF TRANSPORTATION

AND PUBLIC FACILITIES

SEWARD HIGHWAY

MP 90-99 PAVEMENT

PRESERVATION PHASE 1

STA. 964+00 TO

STA. 990+00