





PROJECT NUMBER:
NFHWY01140/OA45036
Parks Highway MP 356 Auxiliary Lane
Figure 1: Location and Vicinity

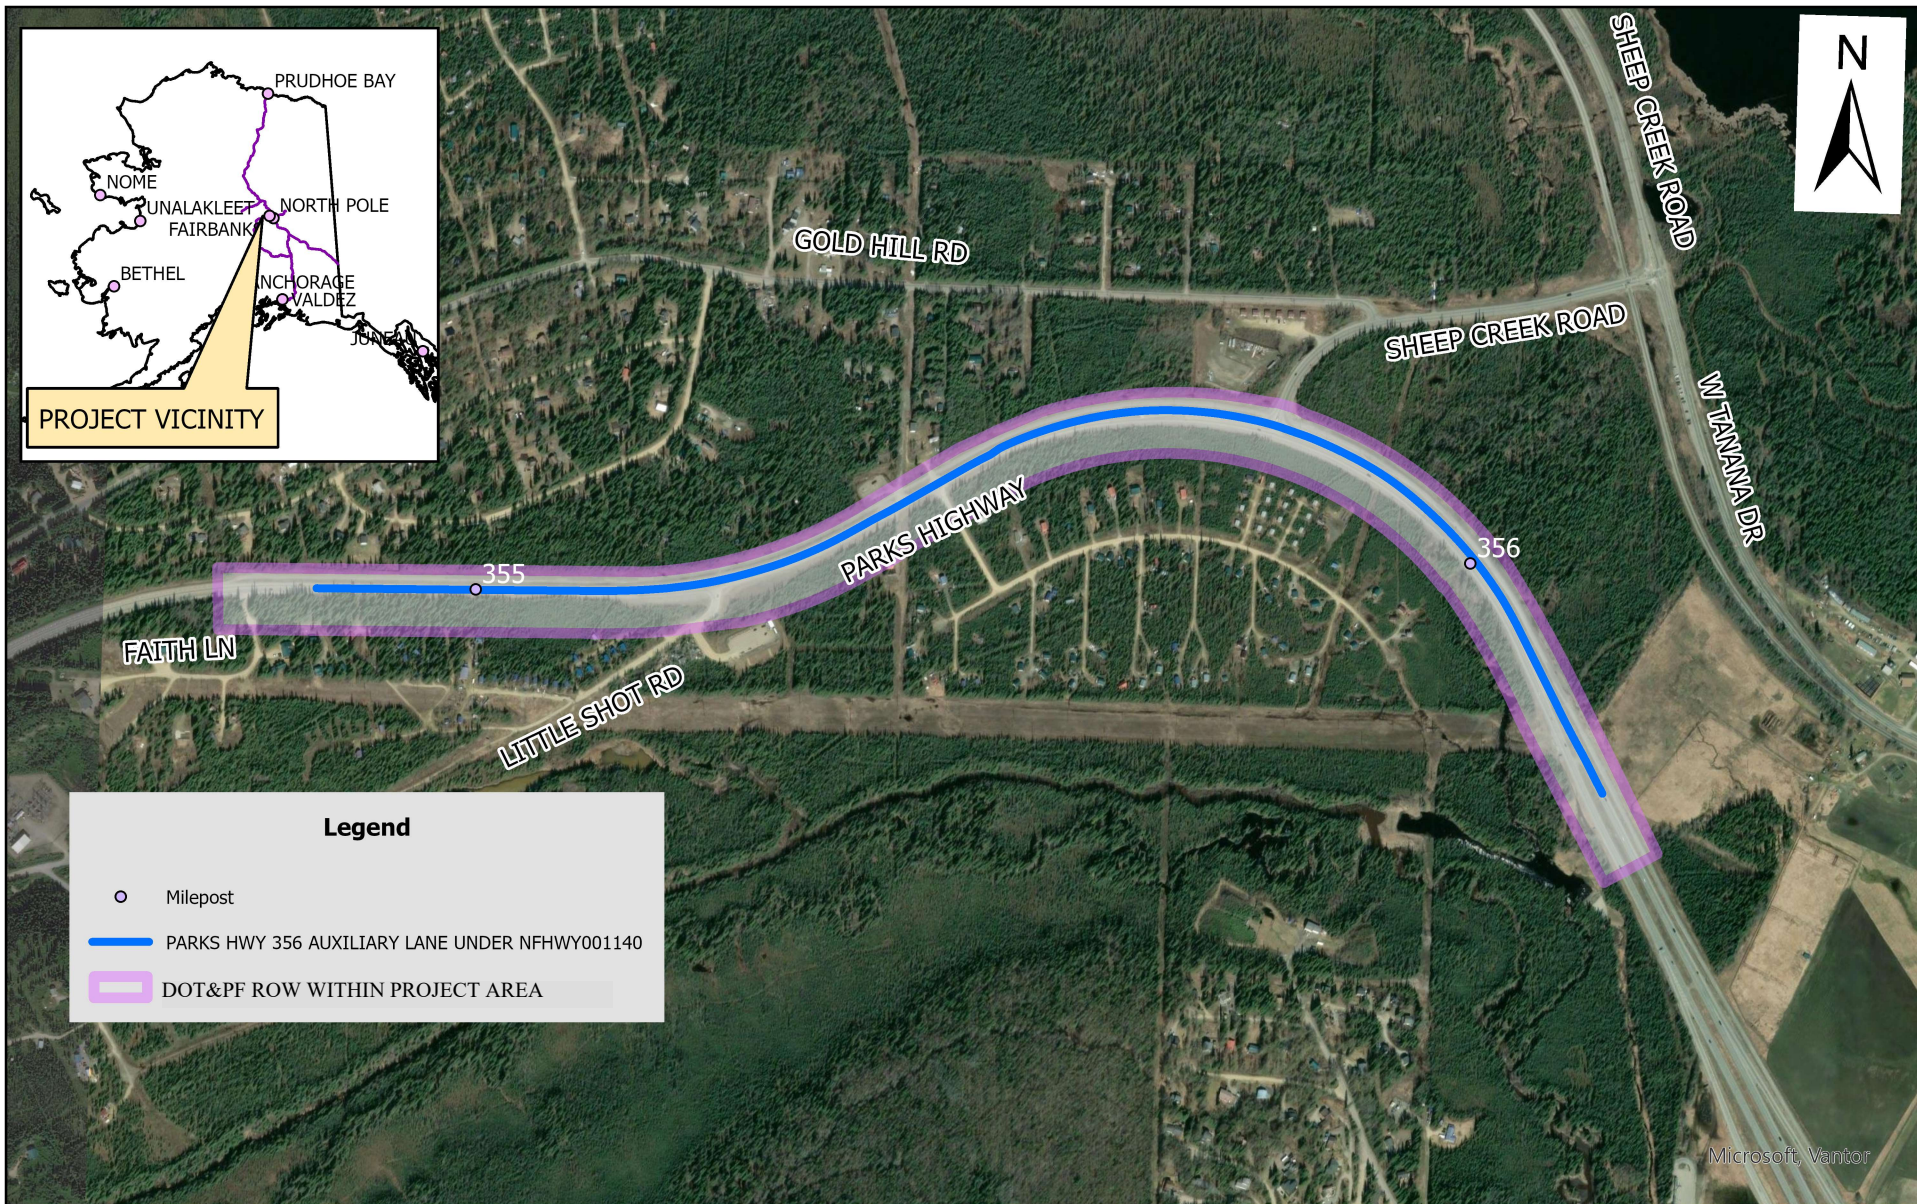

STATE OF ALASKA
Department of Transportation and Public Facilities
2301 Peger Road Fairbanks, AK 99709

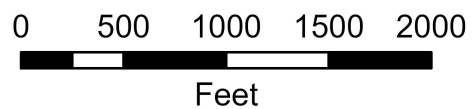