


PLAN OF SURVEY
ASLS No. 2021-10

ADL No. 417959

LOCATED WITHIN SECTION 10
TOWNSHIP 18 NORTH RANGE 11 EAST
COPPER RIVER MERIDIAN, ALASKA

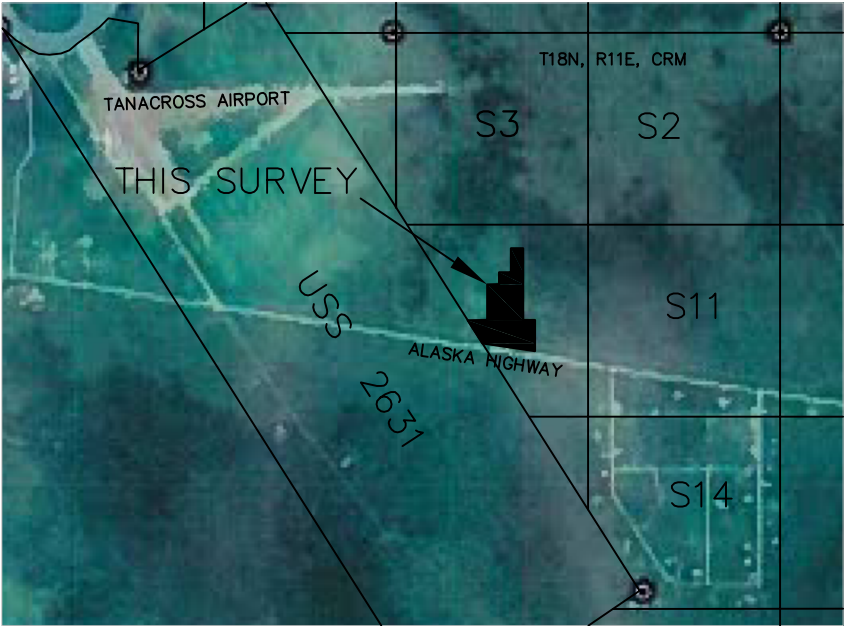

EV-3-348 LEGEND

Record Boundary
Line Proposed To Be
Eliminated/Replatted

LEGEND:

- GLO/BLM Monument to be recovered/reset
- GLO/BLM Monument of record
- Primary monument set (incomplete ASLS 2012-35)
- Primary monument to be recovered/set (ASCS 87-137)
- Primary Monument of Record
- Secondary monument to be recovered/reset
- computed point do not set
- Line to be vacated
- Development Setback

DEPARTMENT OF NATURAL RESOURCES
DIVISION OF MINING, LAND & WATER
550 W. 7TH AVE., SUITE 650
ANCHORAGE, AK 99501
(907) 269-8523

Scale: 1" = 600'

Drawn: CB

Date: 16 Mar 21