


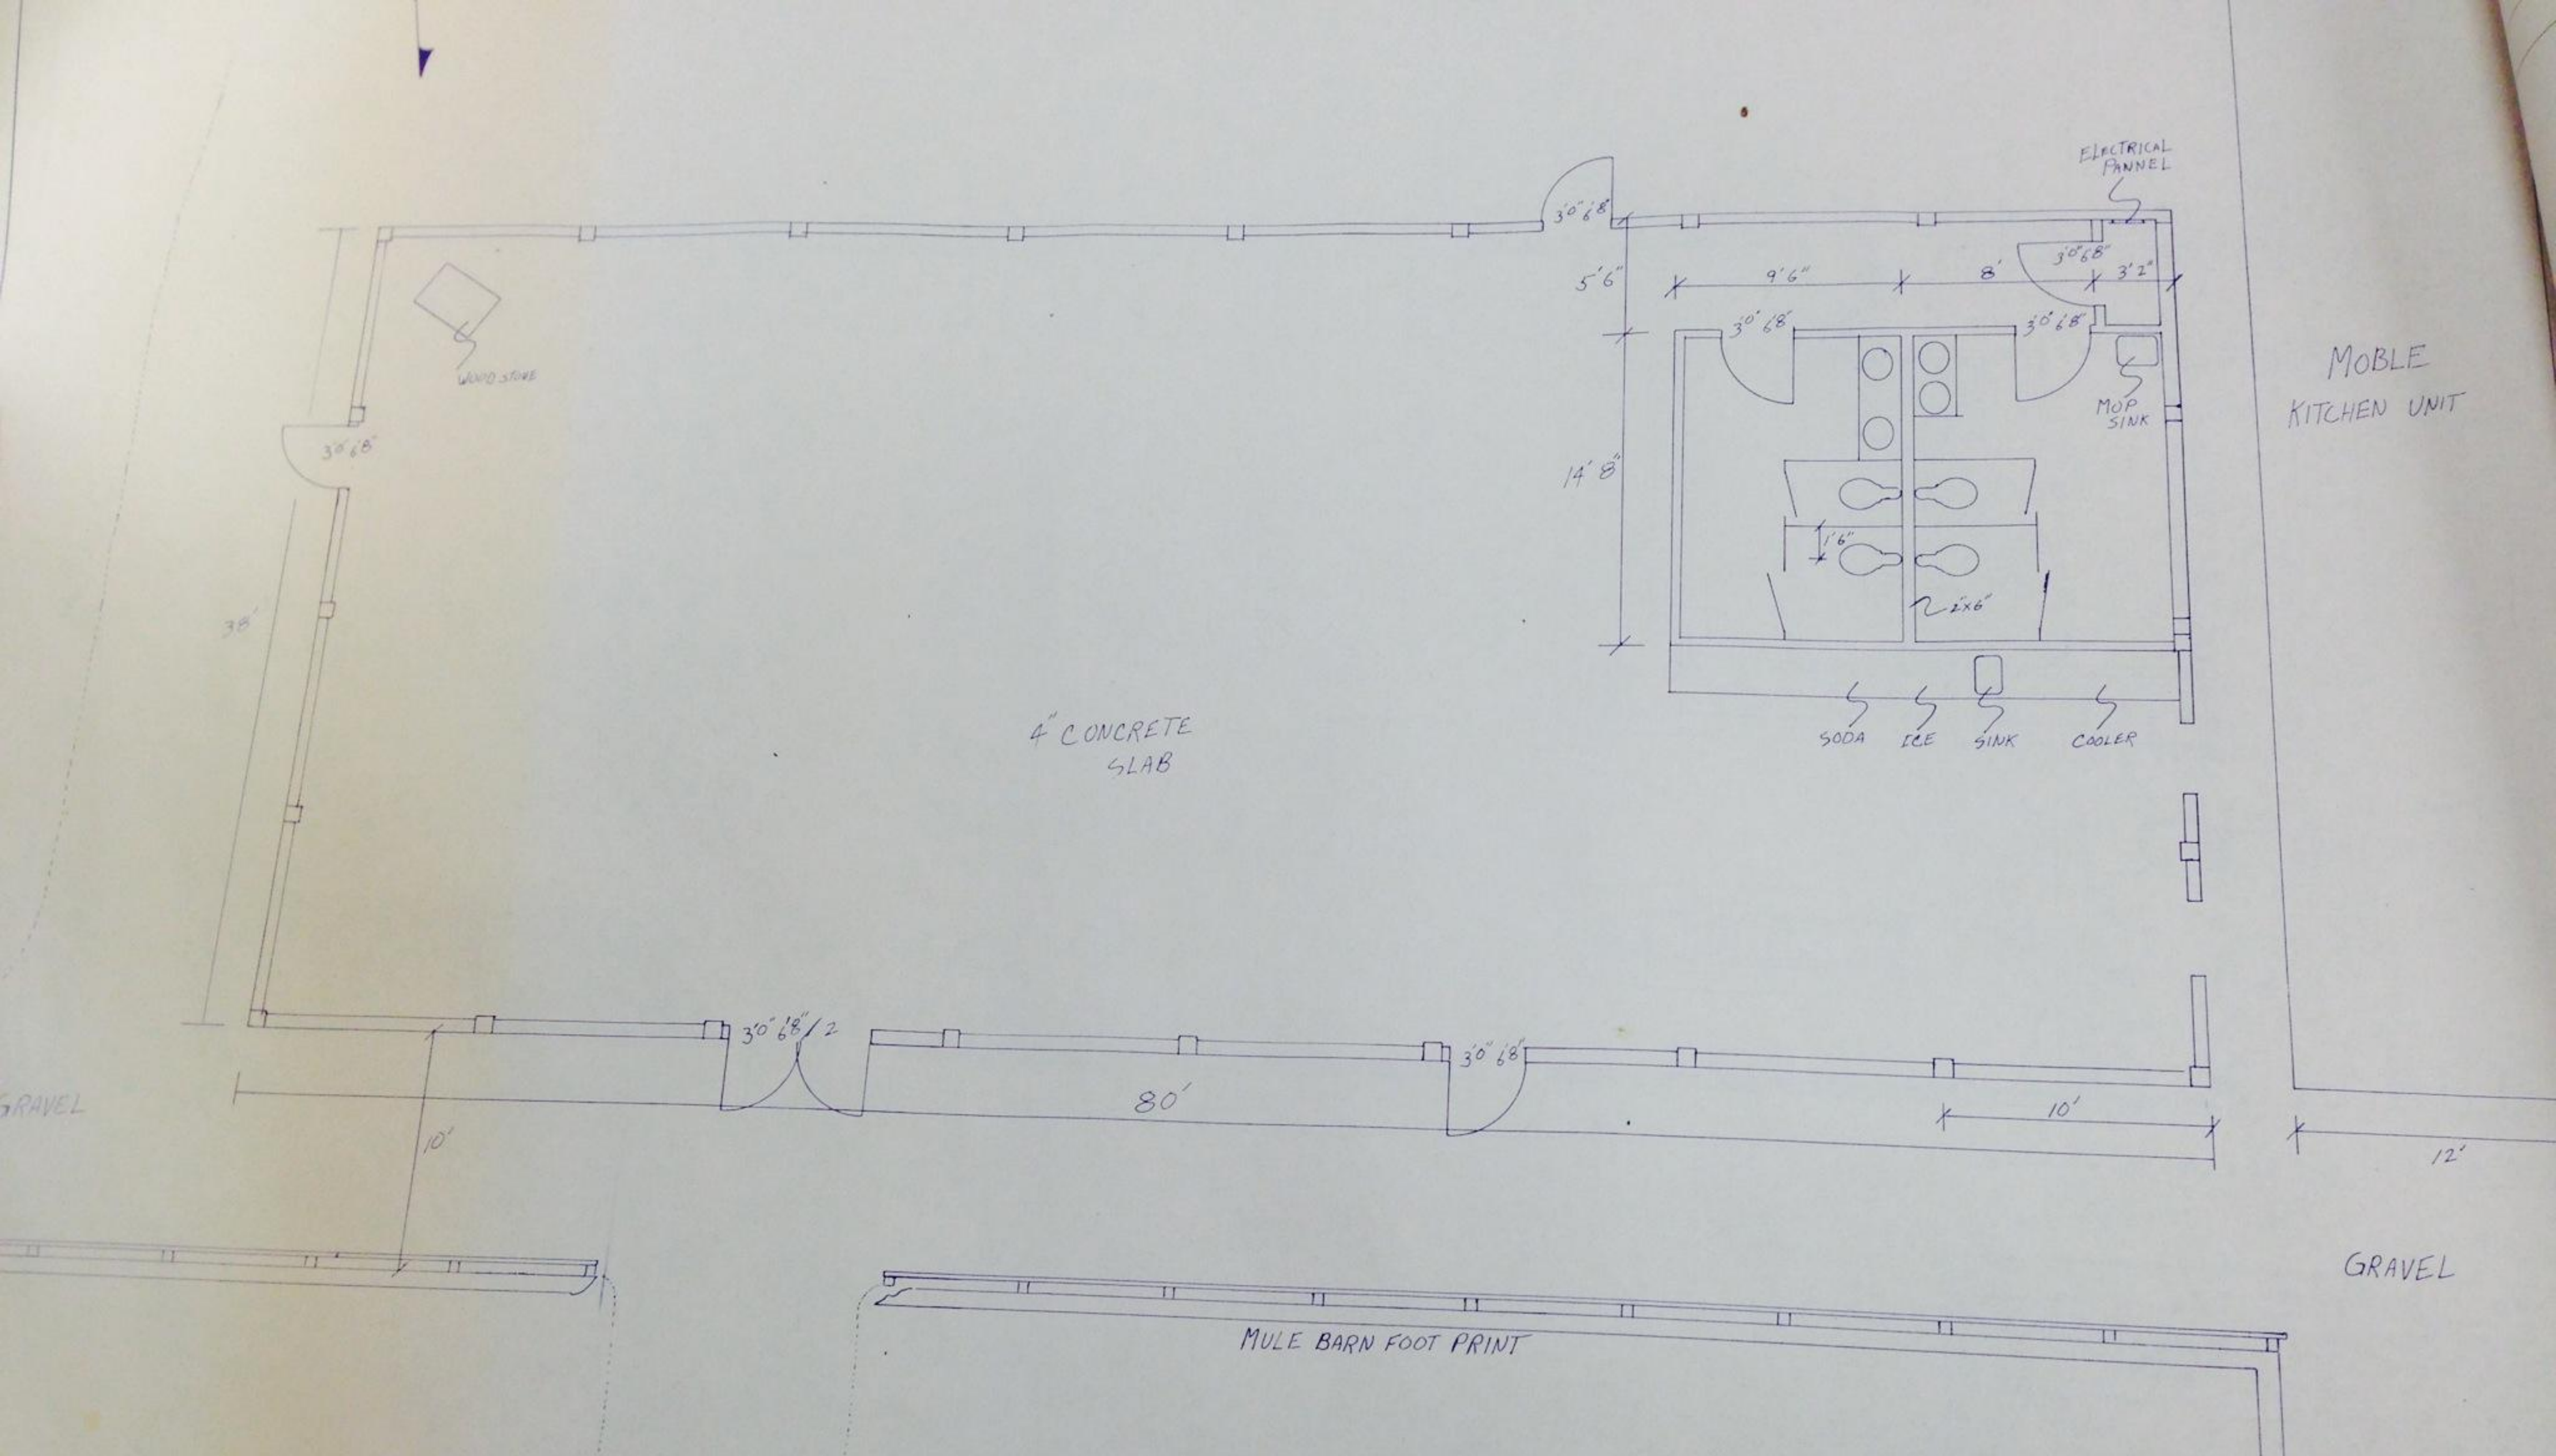

|                                 |                 |                      |                               |                 |
|---------------------------------|-----------------|----------------------|-------------------------------|-----------------|
| OF PARKS AND OUTDOOR RECREATION | STATE OF ALASKA | PAVILLION FLOOR PLAN | SCALE<br>$\frac{1}{4}'' = 1'$ | BIG<br>STATE HI |
|---------------------------------|-----------------|----------------------|-------------------------------|-----------------|