


FILE NAME: W:\2016\16033.01_AMC_UAA_EM-2_Natural Science Bldg\DWG\16033.01_G1.1.dwg
PLOTED: sheet 08/03/2017 10:51:15 AM

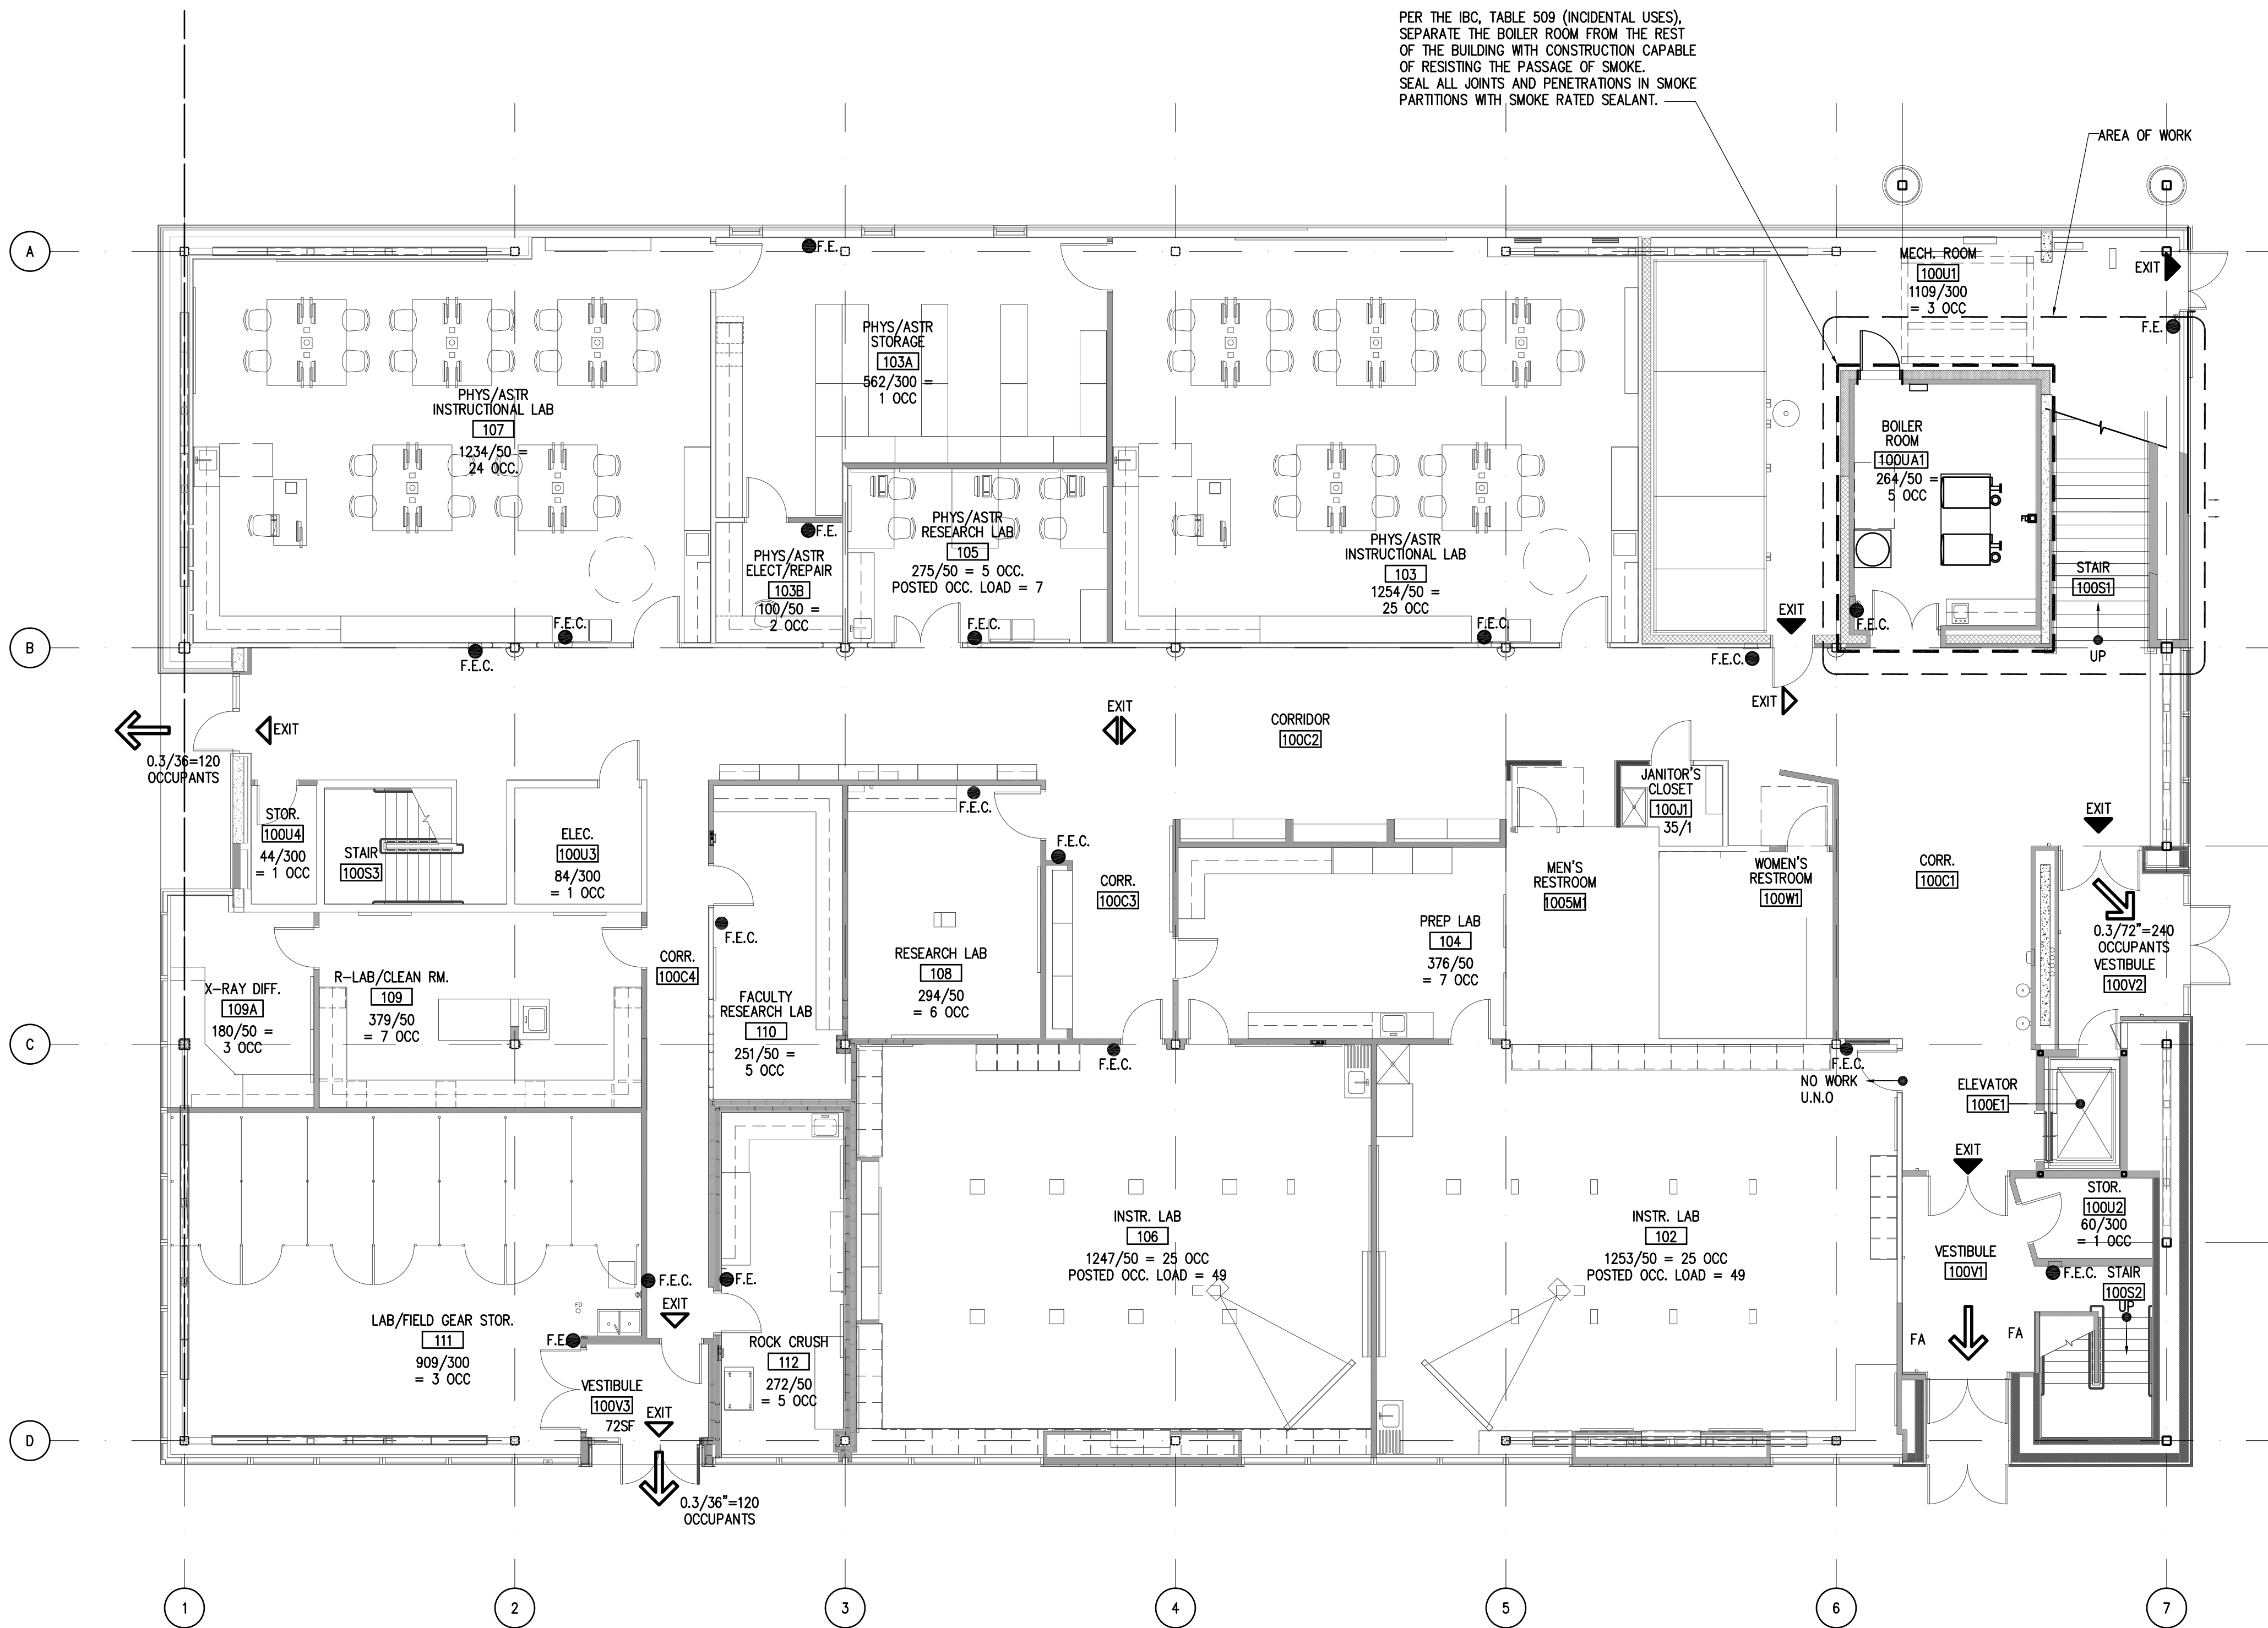

PER THE IBC, TABLE 509 (INCIDENTAL USES),
SEPARATE THE BOILER ROOM FROM THE REST
OF THE BUILDING WITH CONSTRUCTION CAPABLE
OF RESISTING THE PASSAGE OF SMOKE.
SEAL ALL JOINTS AND PENETRATIONS IN SMOKE
PARTITIONS WITH SMOKE RATED SEALANT.

LEGEND

- CONSTRUCTION CAPABLE OF RESISTING THE PASSAGE OF SMOKE
- TYPE 4A/60BC FIRE EXTINGUISHER IN SEMI-RECESSED CABINET.
- ILLUMINATED EXIT SIGN
- OCCUPANT DISCHARGE
- ADA SIGNAGE

NOTIFICATION OF POTENTIAL HAZARD

ASBESTOS CONTAINING MATERIAL (ACM) IS PRESENT IN THE BUILDING THAT MAY
IMPACT THE WORK OF ALL TRADES. THE CONTRACTOR SHALL REQUIRE THEIR
PERSONNEL AND ALL SUBCONTRACTOR PERSONNEL TO COORDINATE WITH OTHER
TRADES AND CONDUCT THEIR WORK TO PREVENT WORKER EXPOSURE OR SITE
CONTAMINATION. REFER TO DIVISION 01 AND 02 SPECIFICATIONS FOR SPECIFIC
INFORMATION CONCERNING REMOVING AND DISPOSING OF THESE MATERIALS AND
THE INSTALLATION OF NEW MATERIALS AND COMPONENTS. THIS NOTIFICATION IS
PROVIDED IN ACCORDANCE WITH EPA AND OSHA REQUIREMENTS.



www.amc-engineers.com
Adams, Morgenthaler & Co., Inc.
C&A No. C0342 - 907.257.9100
701 E. Tudor Rd, Suite 250
Anchorage, AK 99503



ARCHITECTS ALASKA
AK Corp. Authorization AECC561
900 W. 5th Avenue, Suite 403
Anchorage, Alaska 99501
907.272.3567
191 E. Swanson Avenue, Suite 203
Wasilla, Alaska 99564
907.373.7503
www.architectsalaska.com

NSB EM-2 MECHANICAL SYSTEMS CONVERSION/UPGRADE

Revisions		
No.	Date	Description
1	03/08/17	RM. NO. REVISED

Design: SLH
Drawn: SLH/BLW
UAA Project No.: 16-0103
Date: 02/17/2017
Sheet Title
LIFE SAFETY PLAN

Sheet Number
G1.1

100% CONSTRUCTION DOCUMENTS

LIFE SAFETY PLAN

1/8" = 1'-0"

