



FILE NAME: Z:\project\2358.01 - AMC UAA NSB EM-2 Mechanical Systems Conversion/Upgrade - Demo Plan - DD.dwg
PLOTED: 15/02/2017 8:21:44 AM

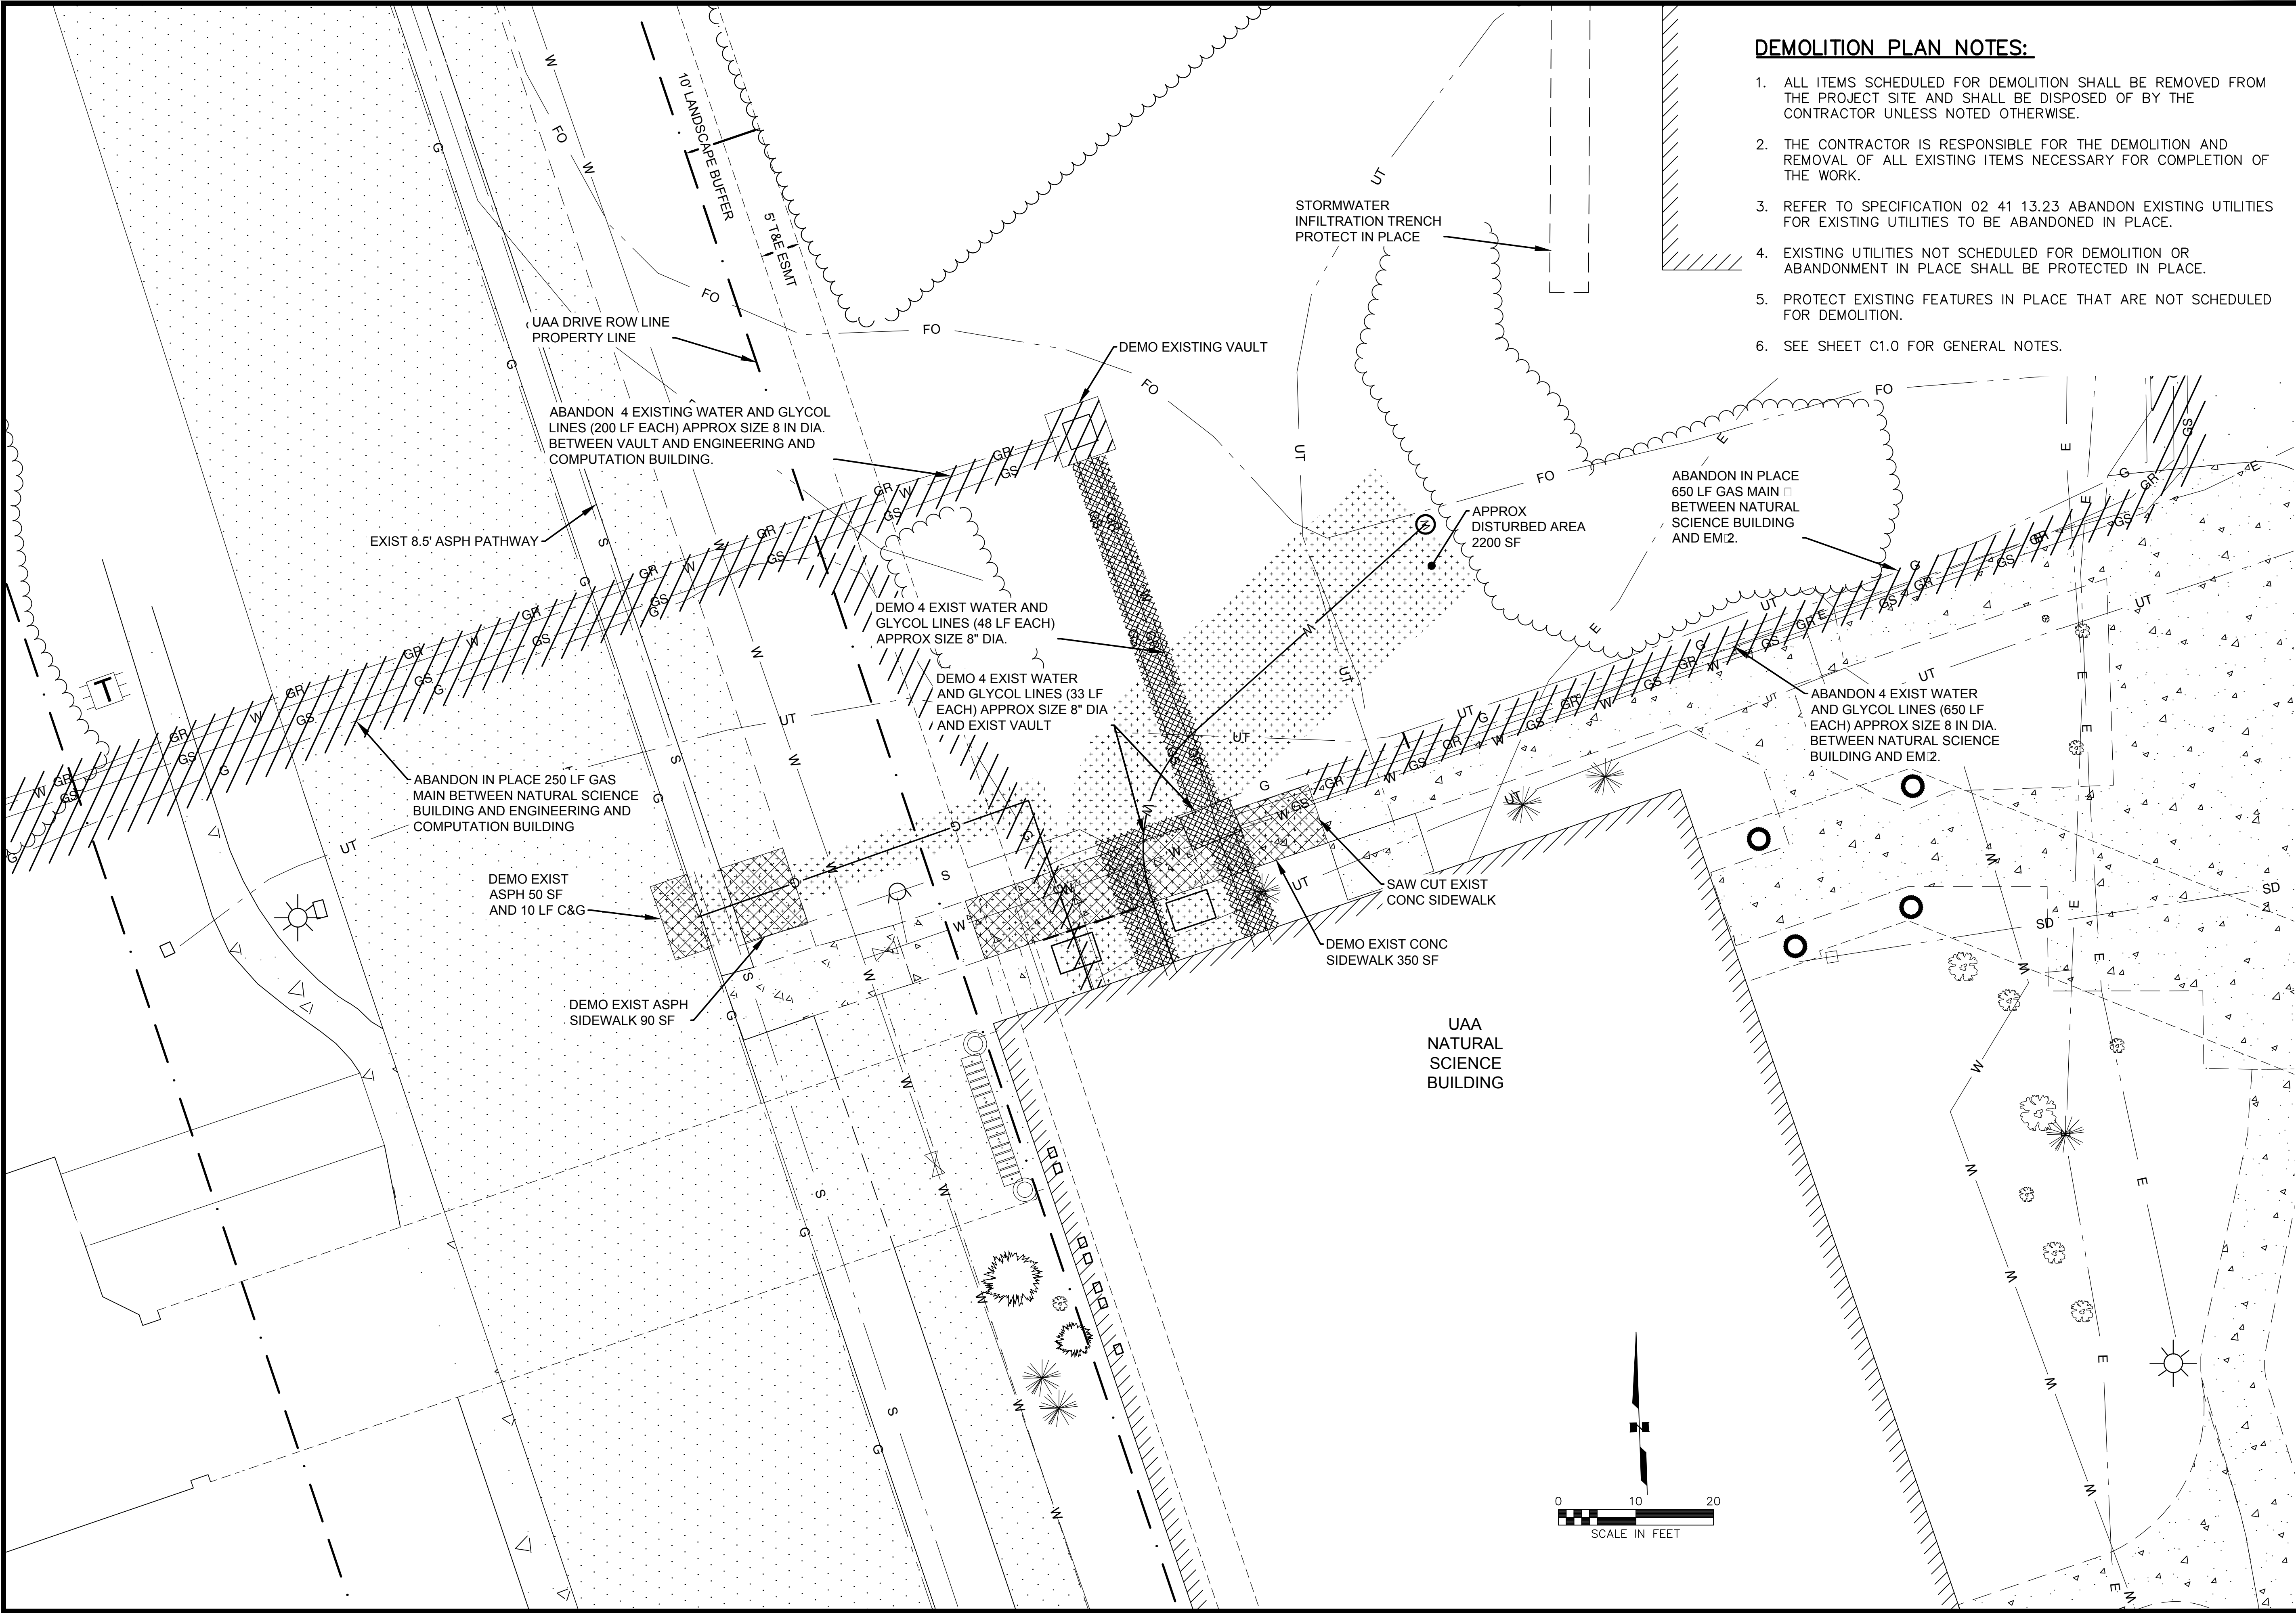

DEMOLITION PLAN NOTES:

1. ALL ITEMS SCHEDULED FOR DEMOLITION SHALL BE REMOVED FROM THE PROJECT SITE AND SHALL BE DISPOSED OF BY THE CONTRACTOR UNLESS NOTED OTHERWISE.
2. THE CONTRACTOR IS RESPONSIBLE FOR THE DEMOLITION AND REMOVAL OF ALL EXISTING ITEMS NECESSARY FOR COMPLETION OF THE WORK.
3. REFER TO SPECIFICATION 02 41 13.23 ABANDON EXISTING UTILITIES FOR EXISTING UTILITIES TO BE ABANDONED IN PLACE.
4. EXISTING UTILITIES NOT SCHEDULED FOR DEMOLITION OR ABANDONMENT IN PLACE SHALL BE PROTECTED IN PLACE.
5. PROTECT EXISTING FEATURES IN PLACE THAT ARE NOT SCHEDULED FOR DEMOLITION.
6. SEE SHEET C1.0 FOR GENERAL NOTES.

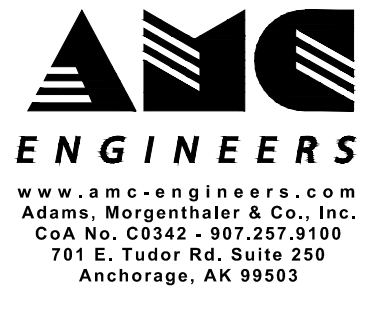

R&M CONSULTANTS, INC.
ANCHORAGE, ALASKA

NSB EM-2 MECHANICAL SYSTEMS
CONVERSION/UPGRADE

Revisions		
No.	Date	Description

Design: CB

Drawn: CB

UAA Project No.: 16-0103

Date: 02/17/2017

Sheet Title

DEMOLITION PLAN

Sheet Number

C2.0

100% CONSTRUCTION DOCUMENTS