
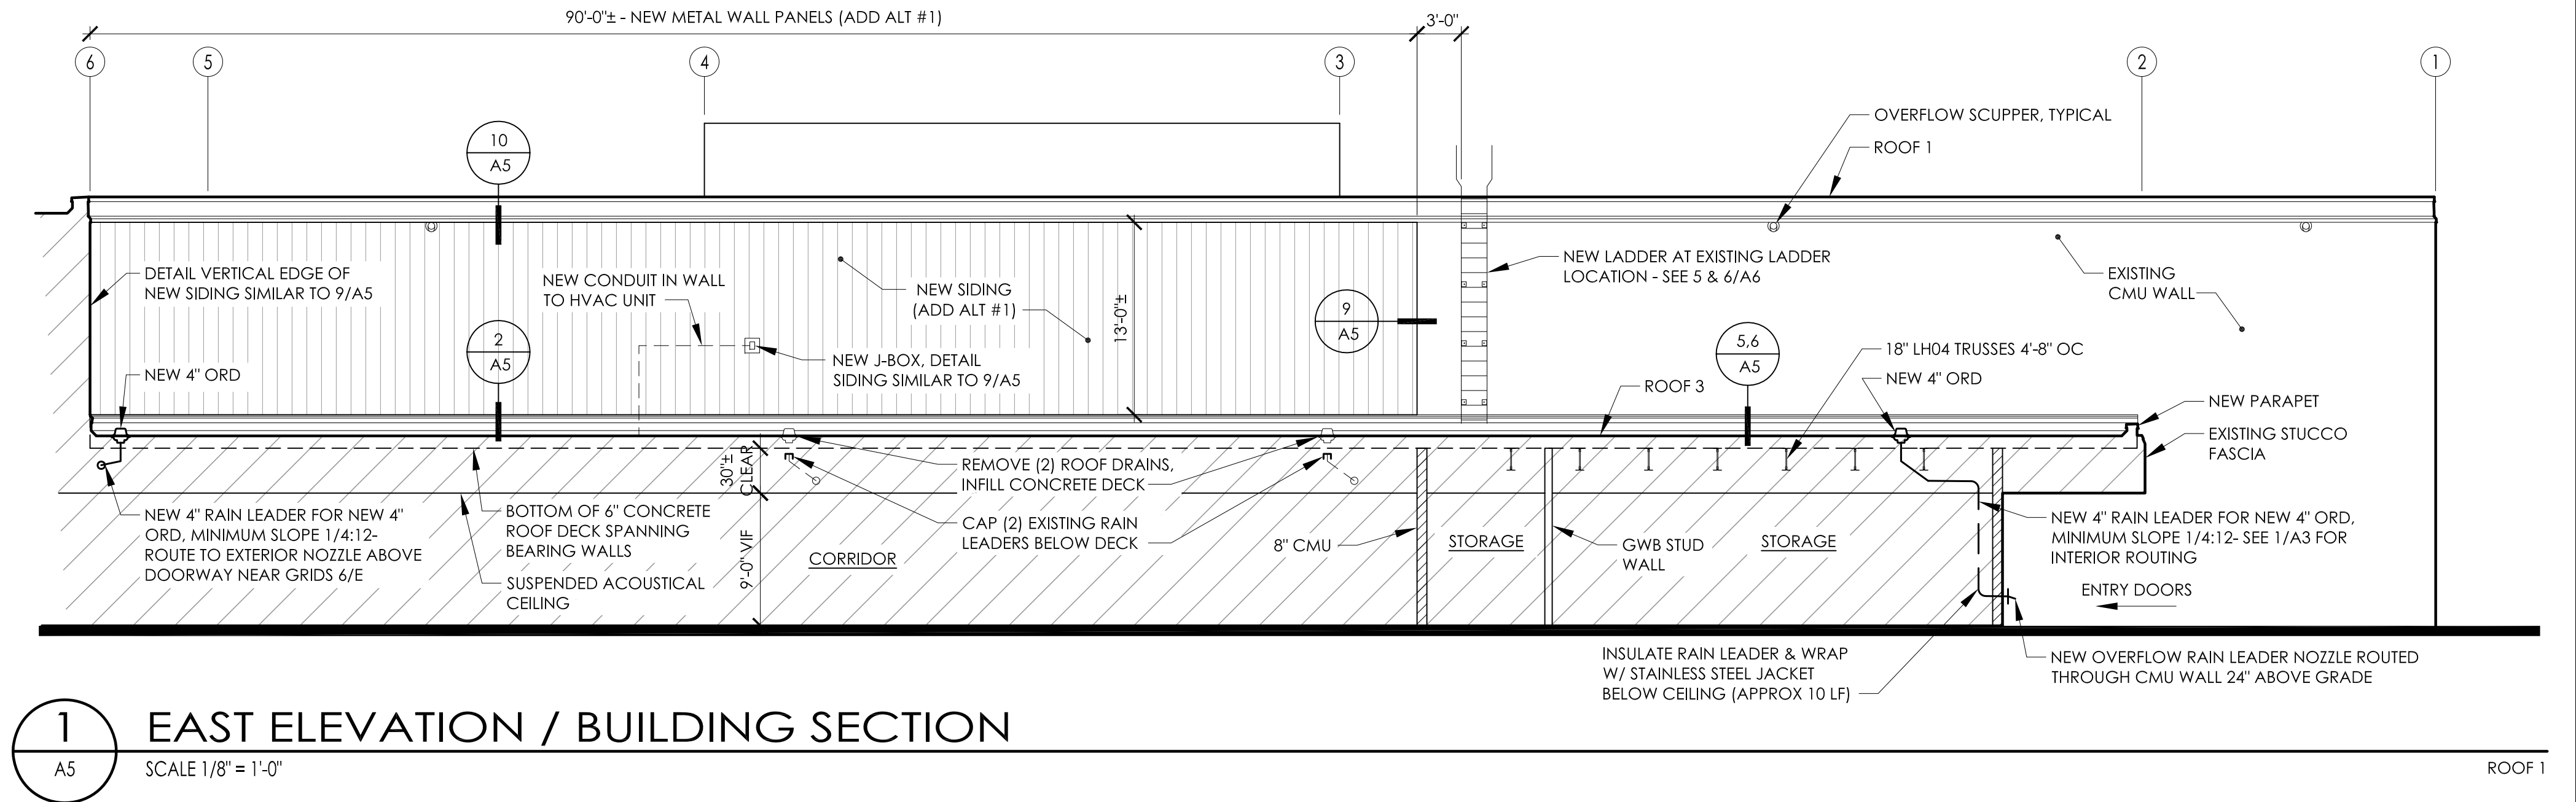
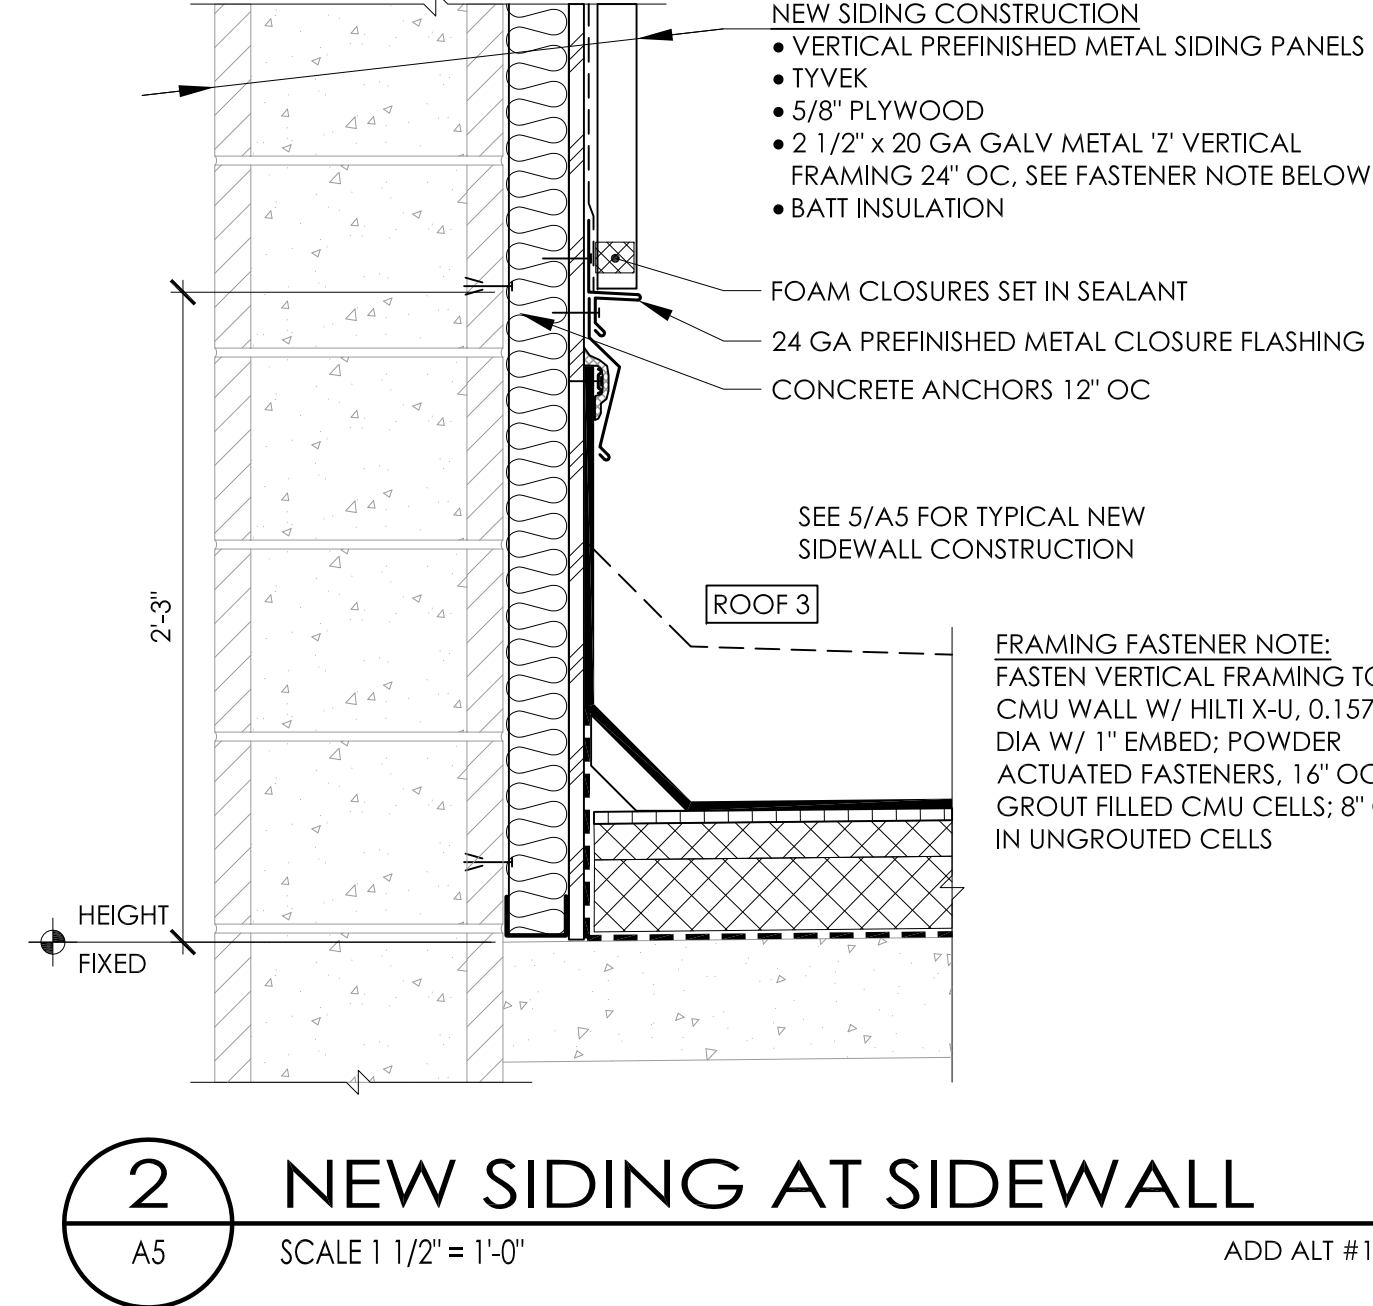
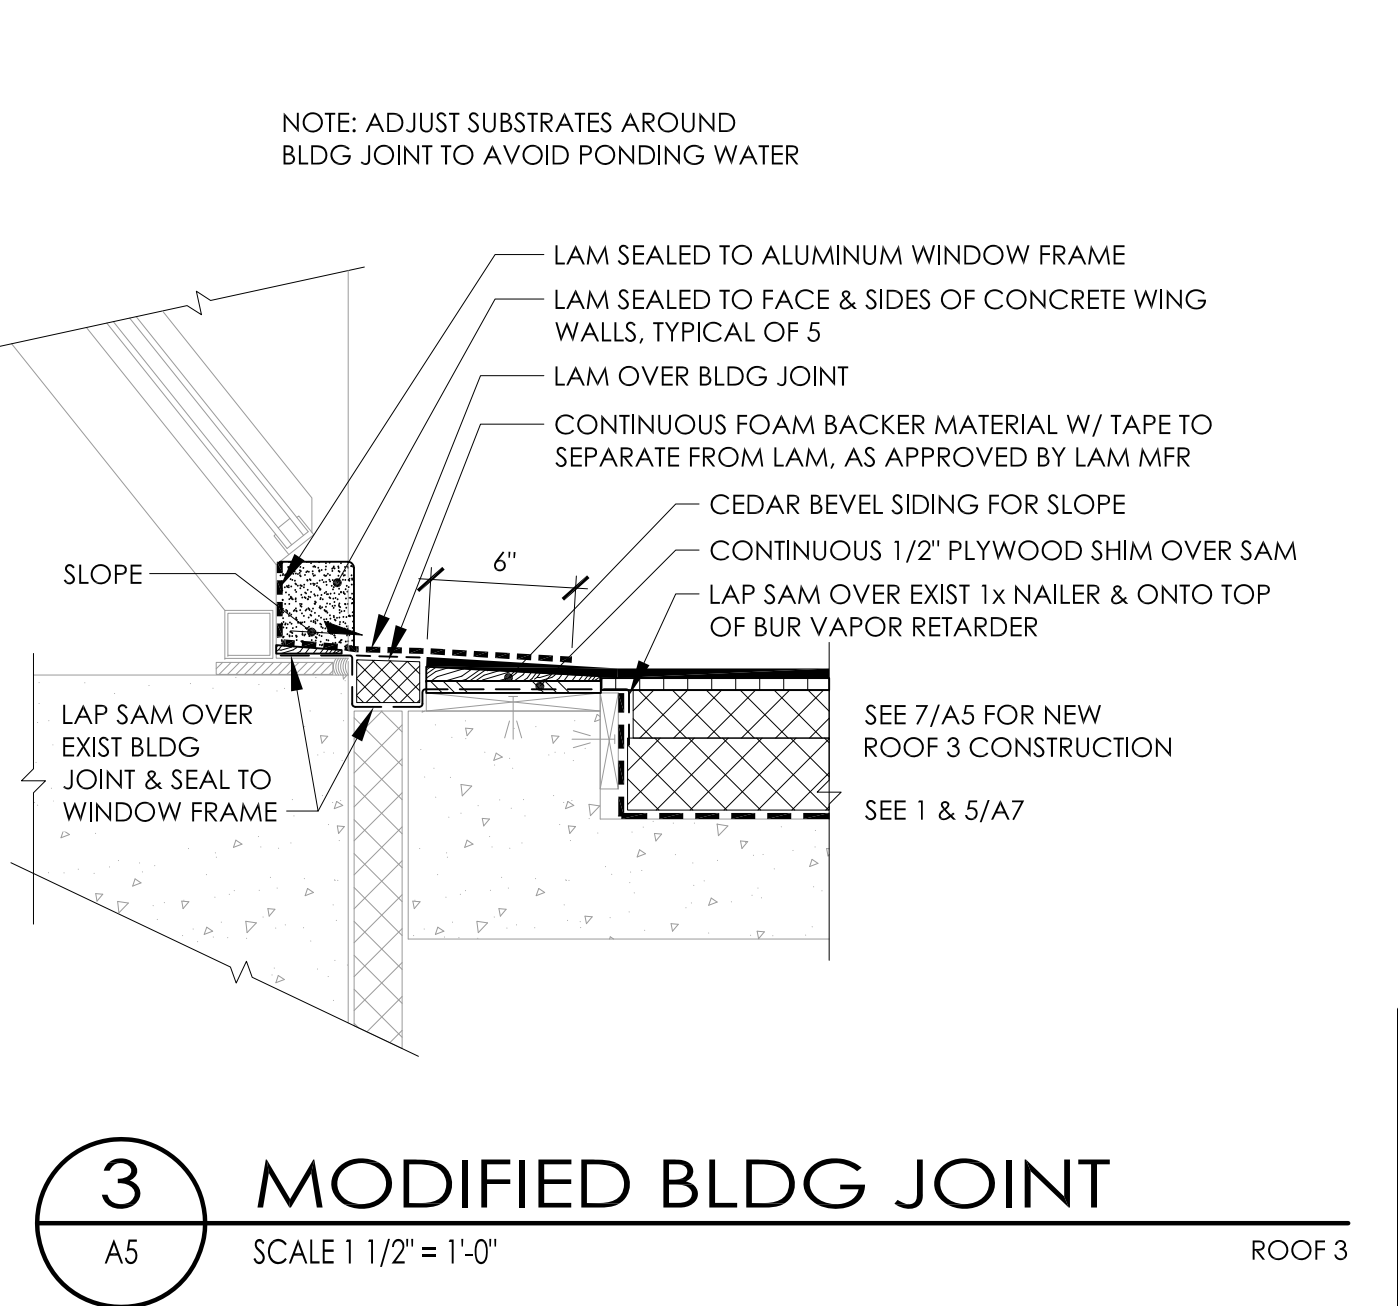
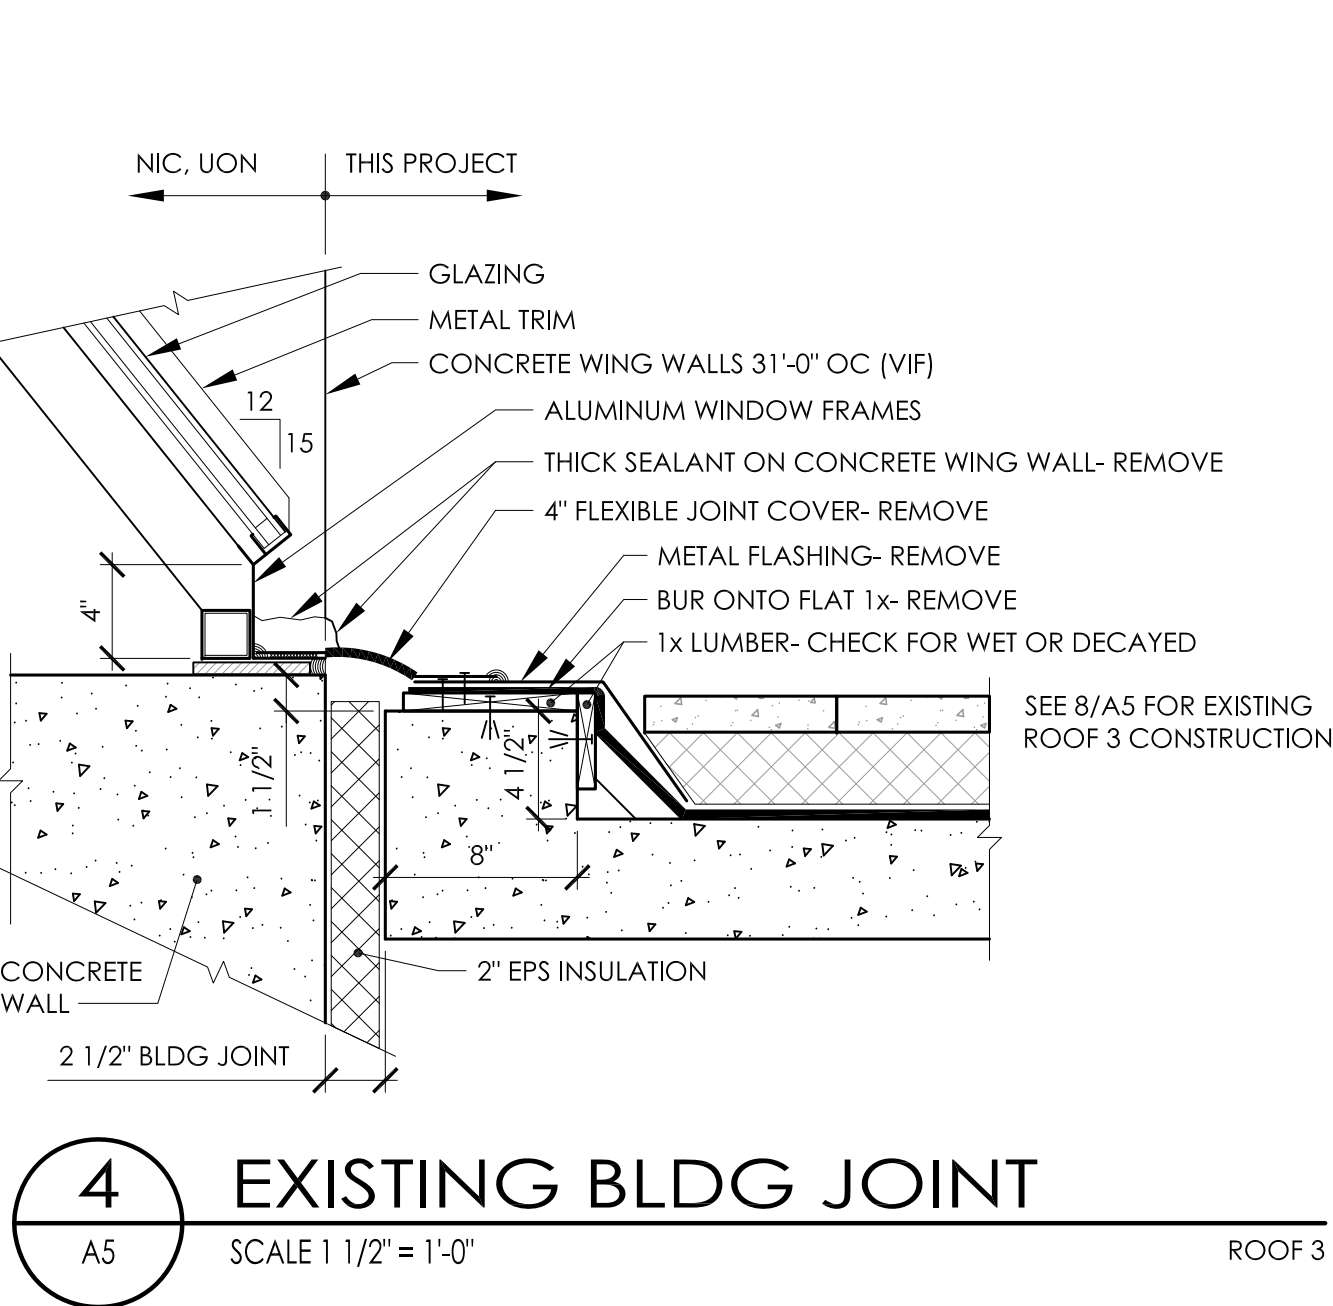
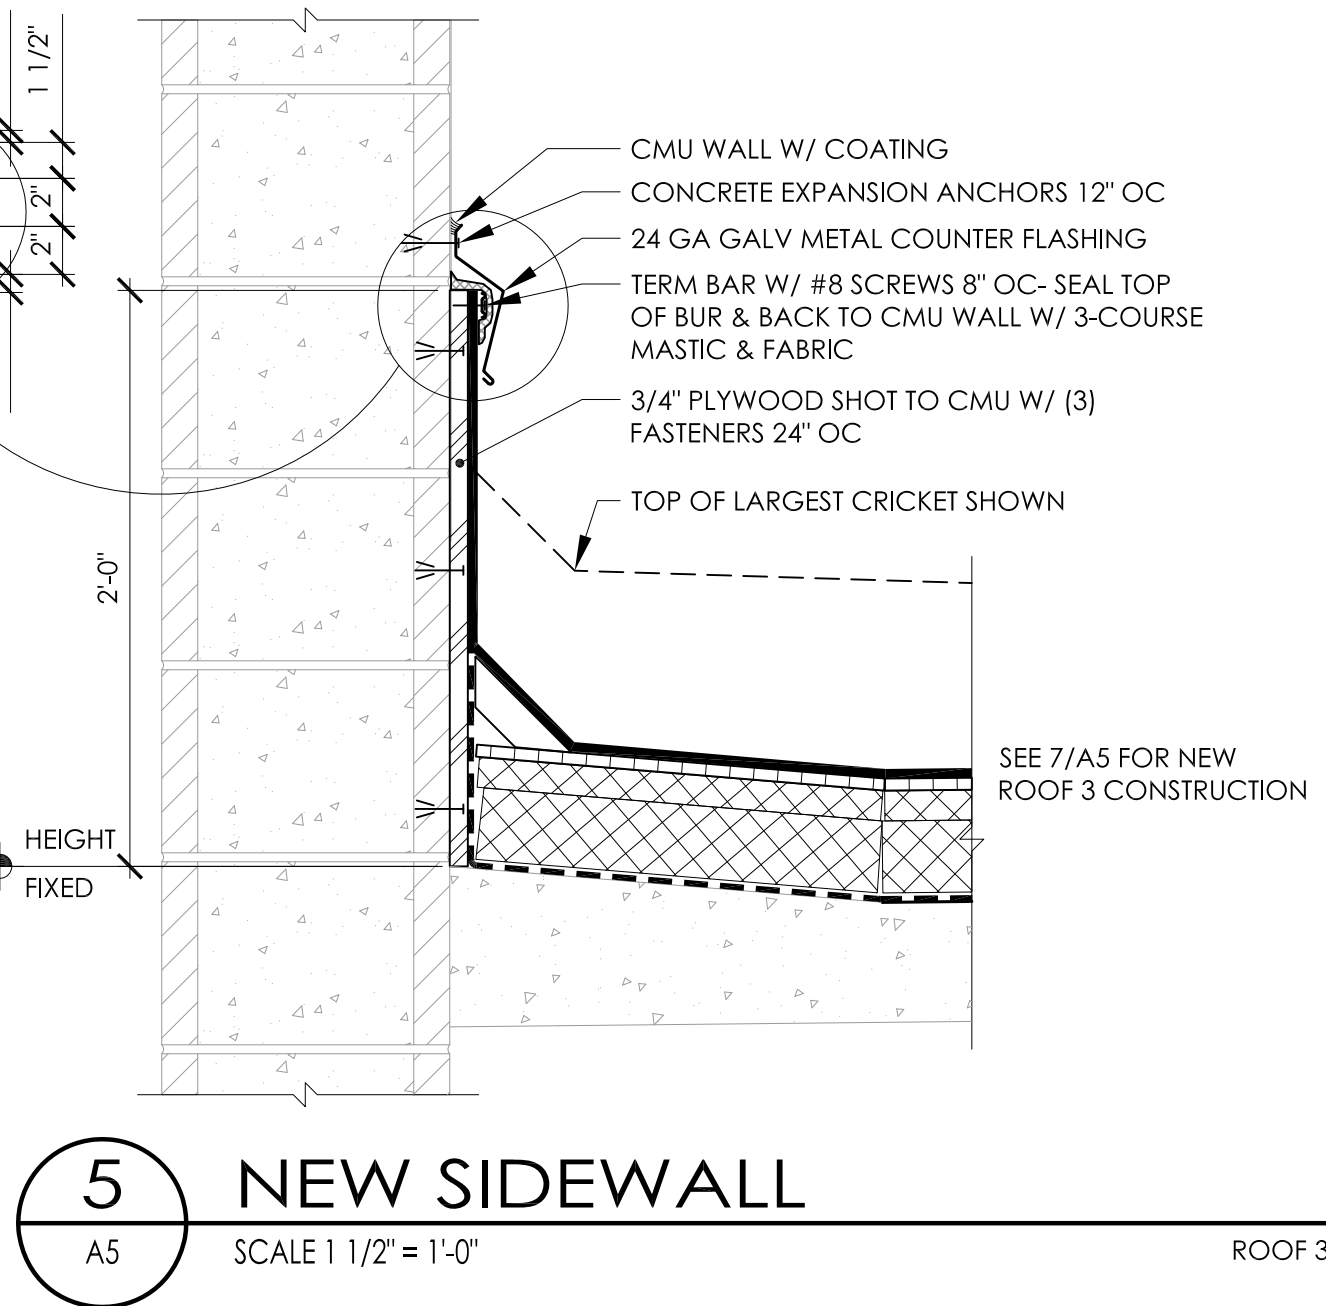
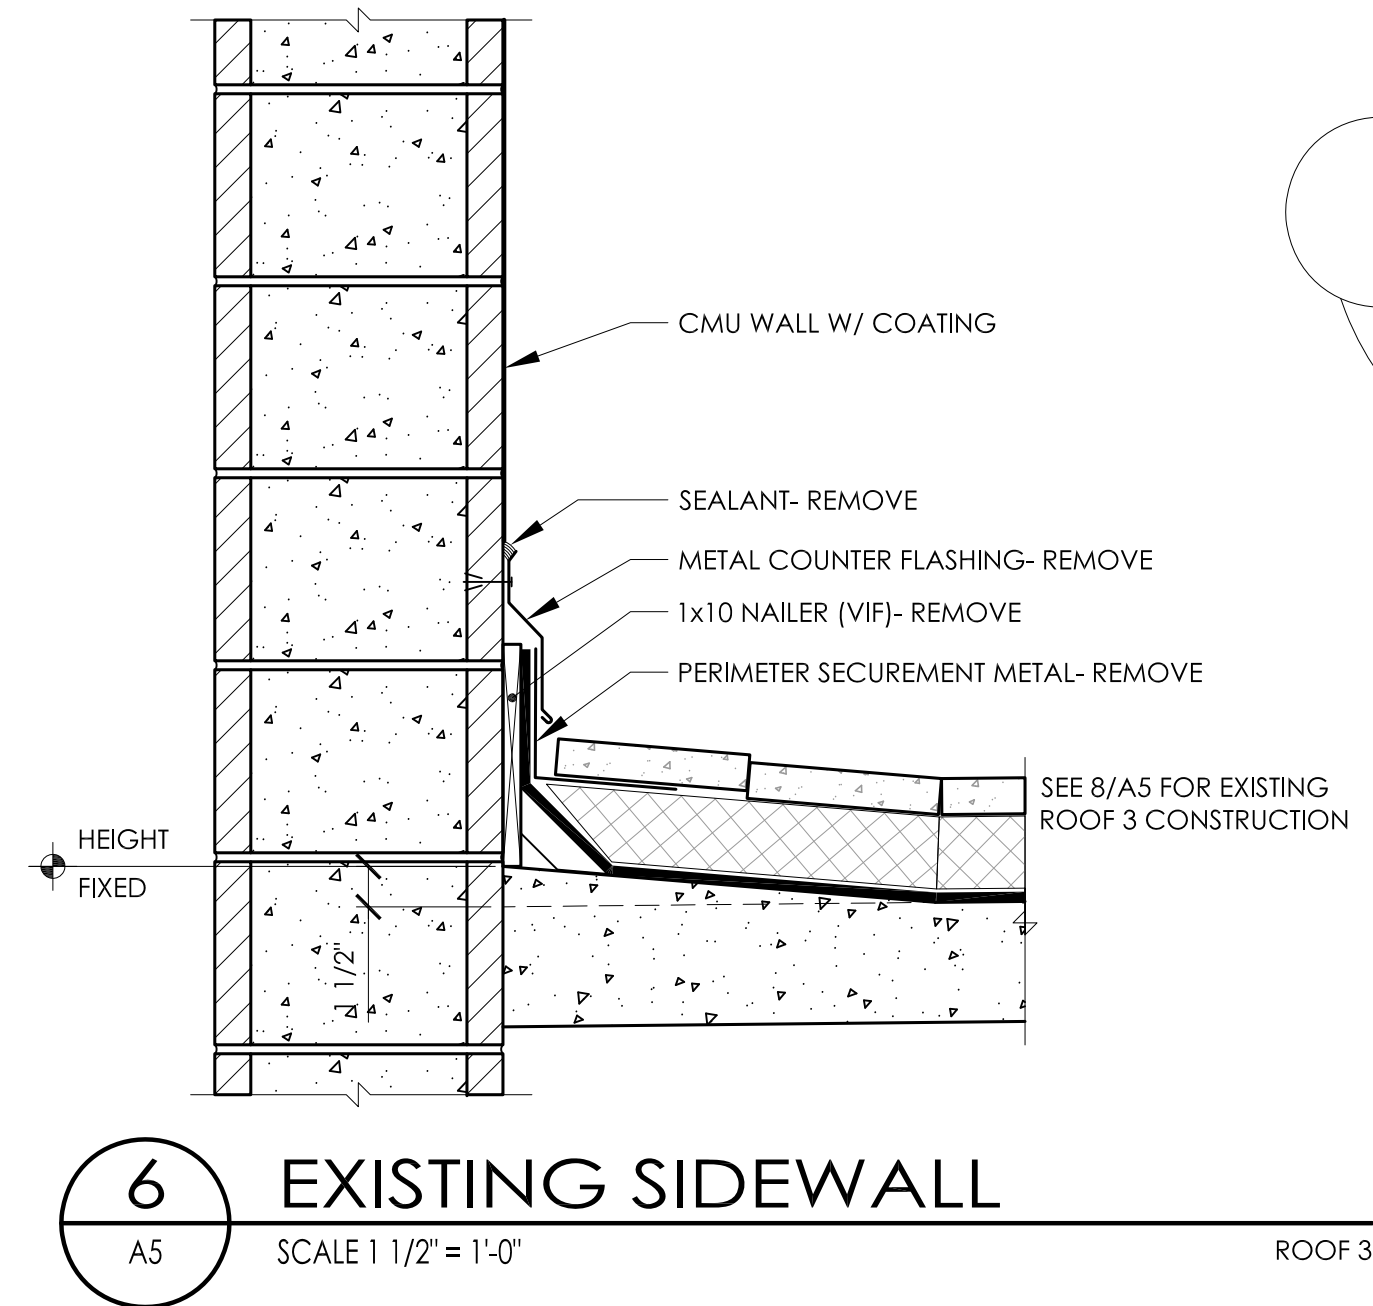
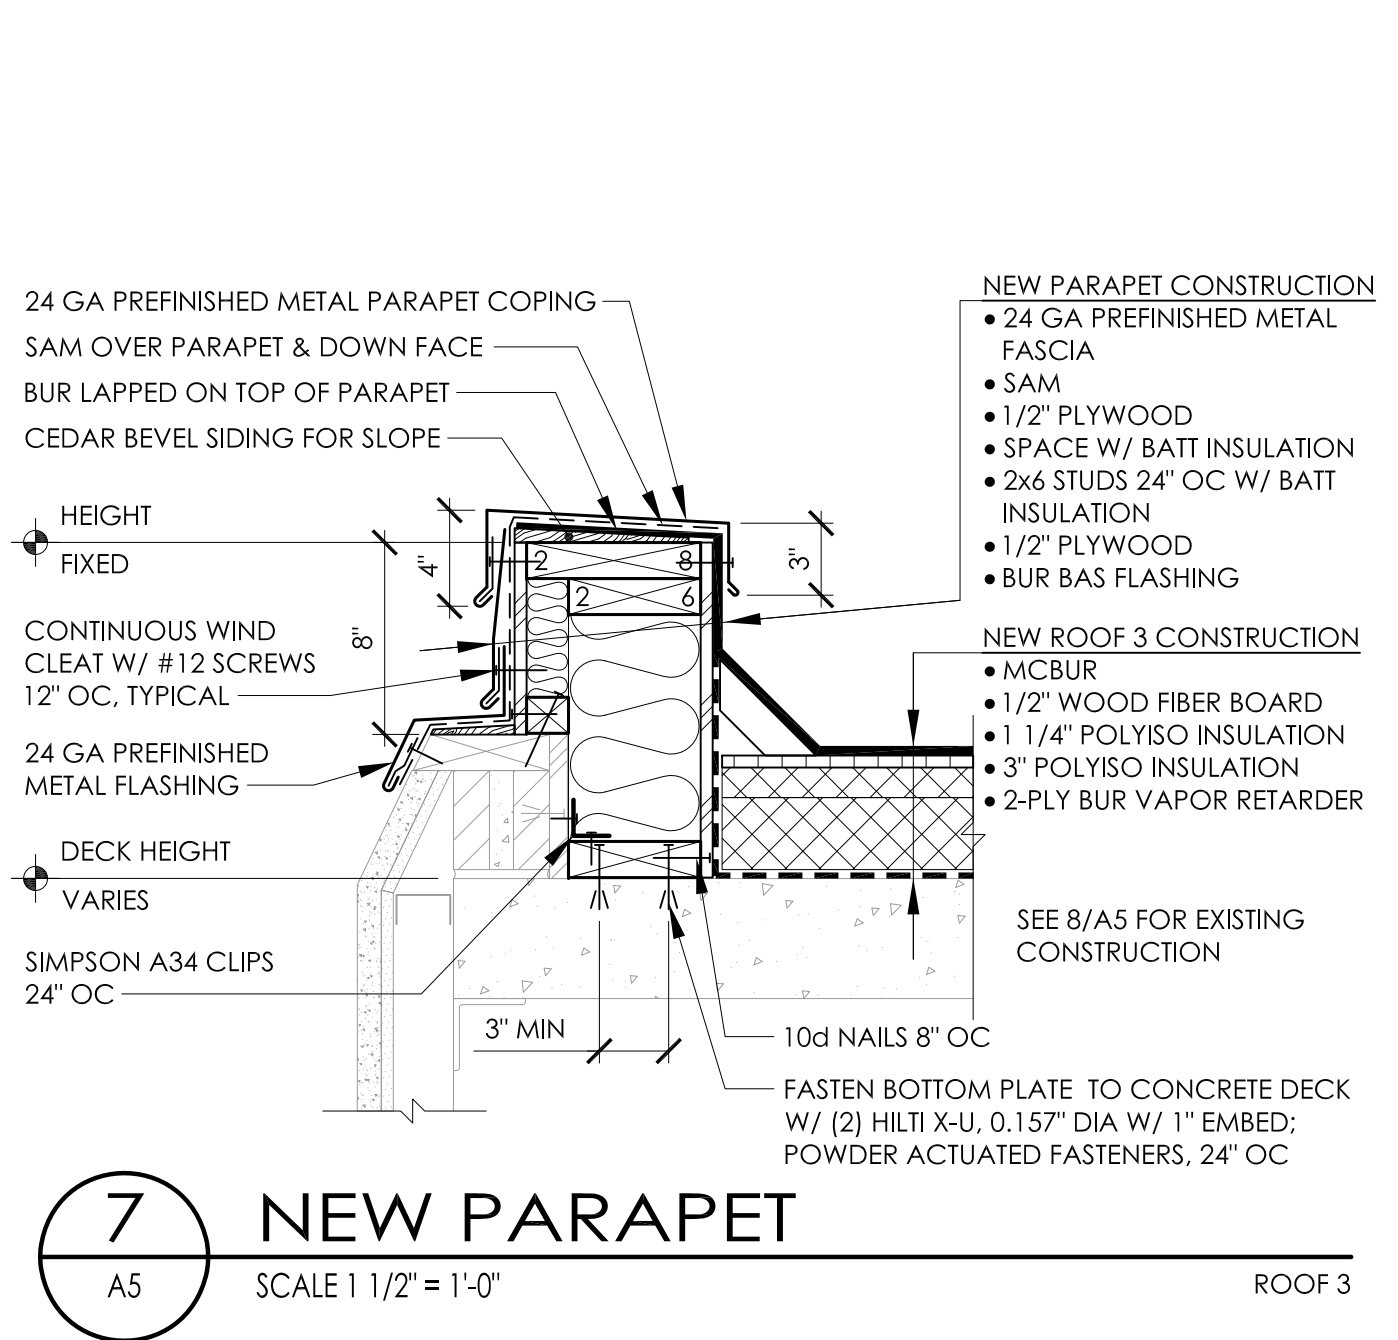
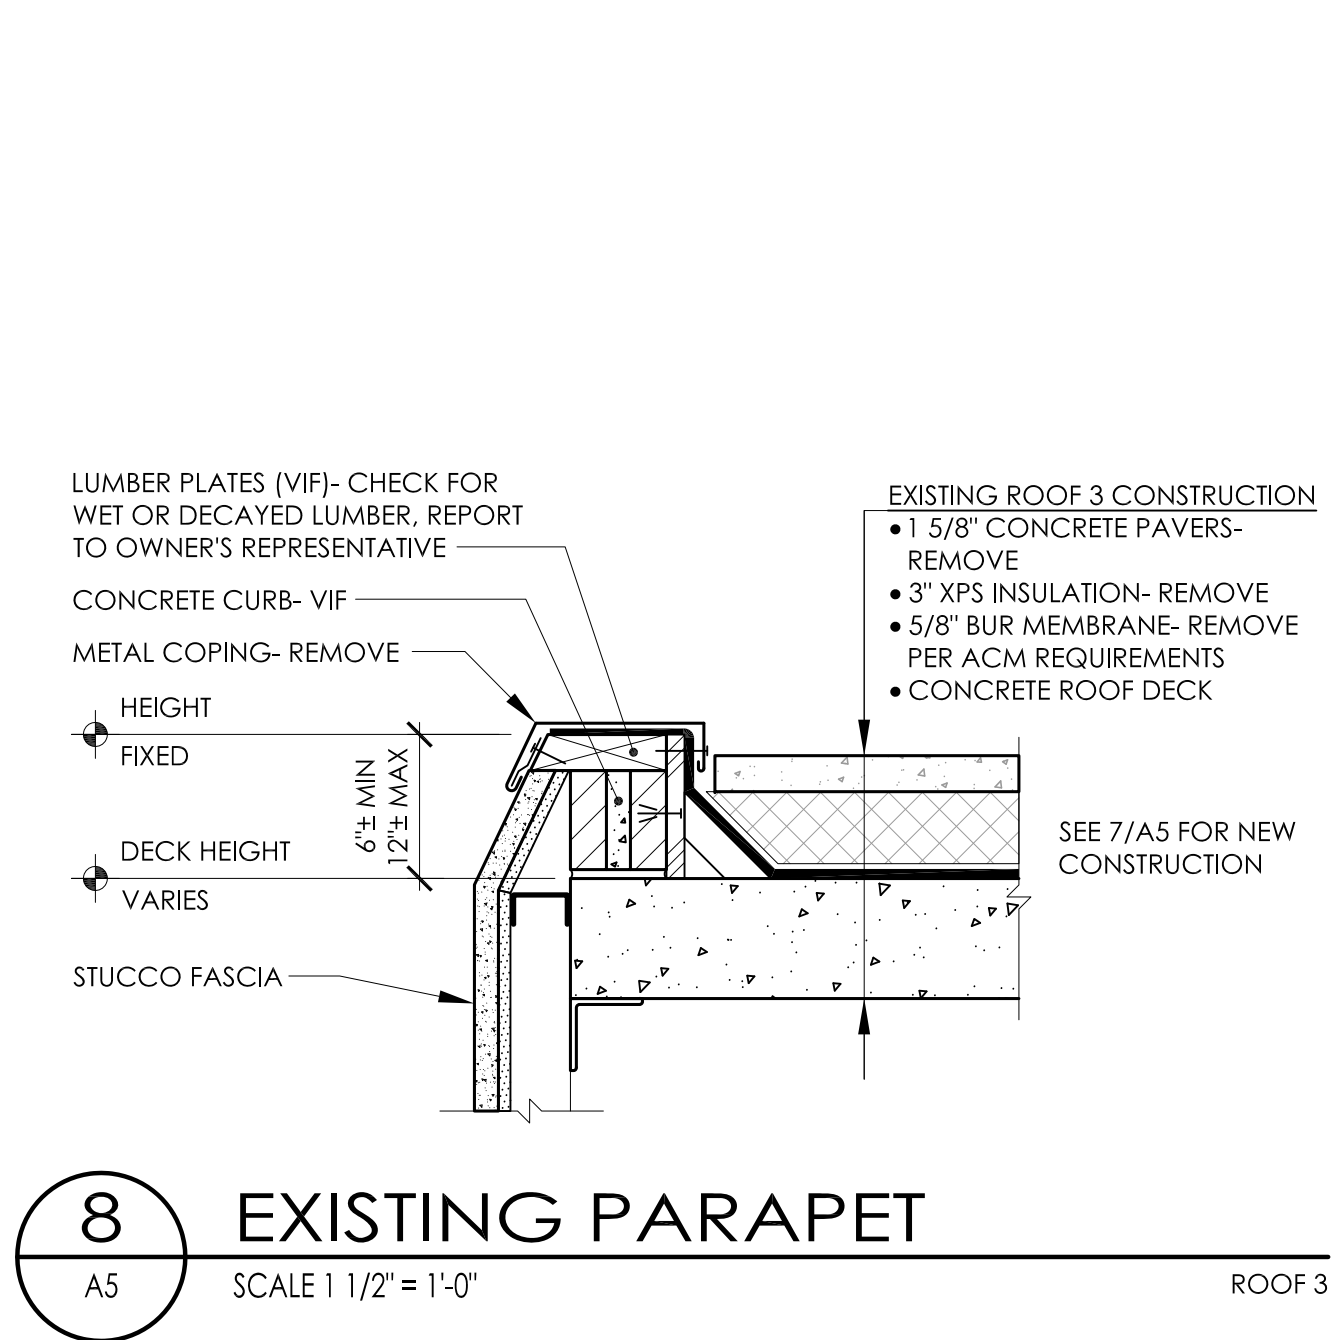


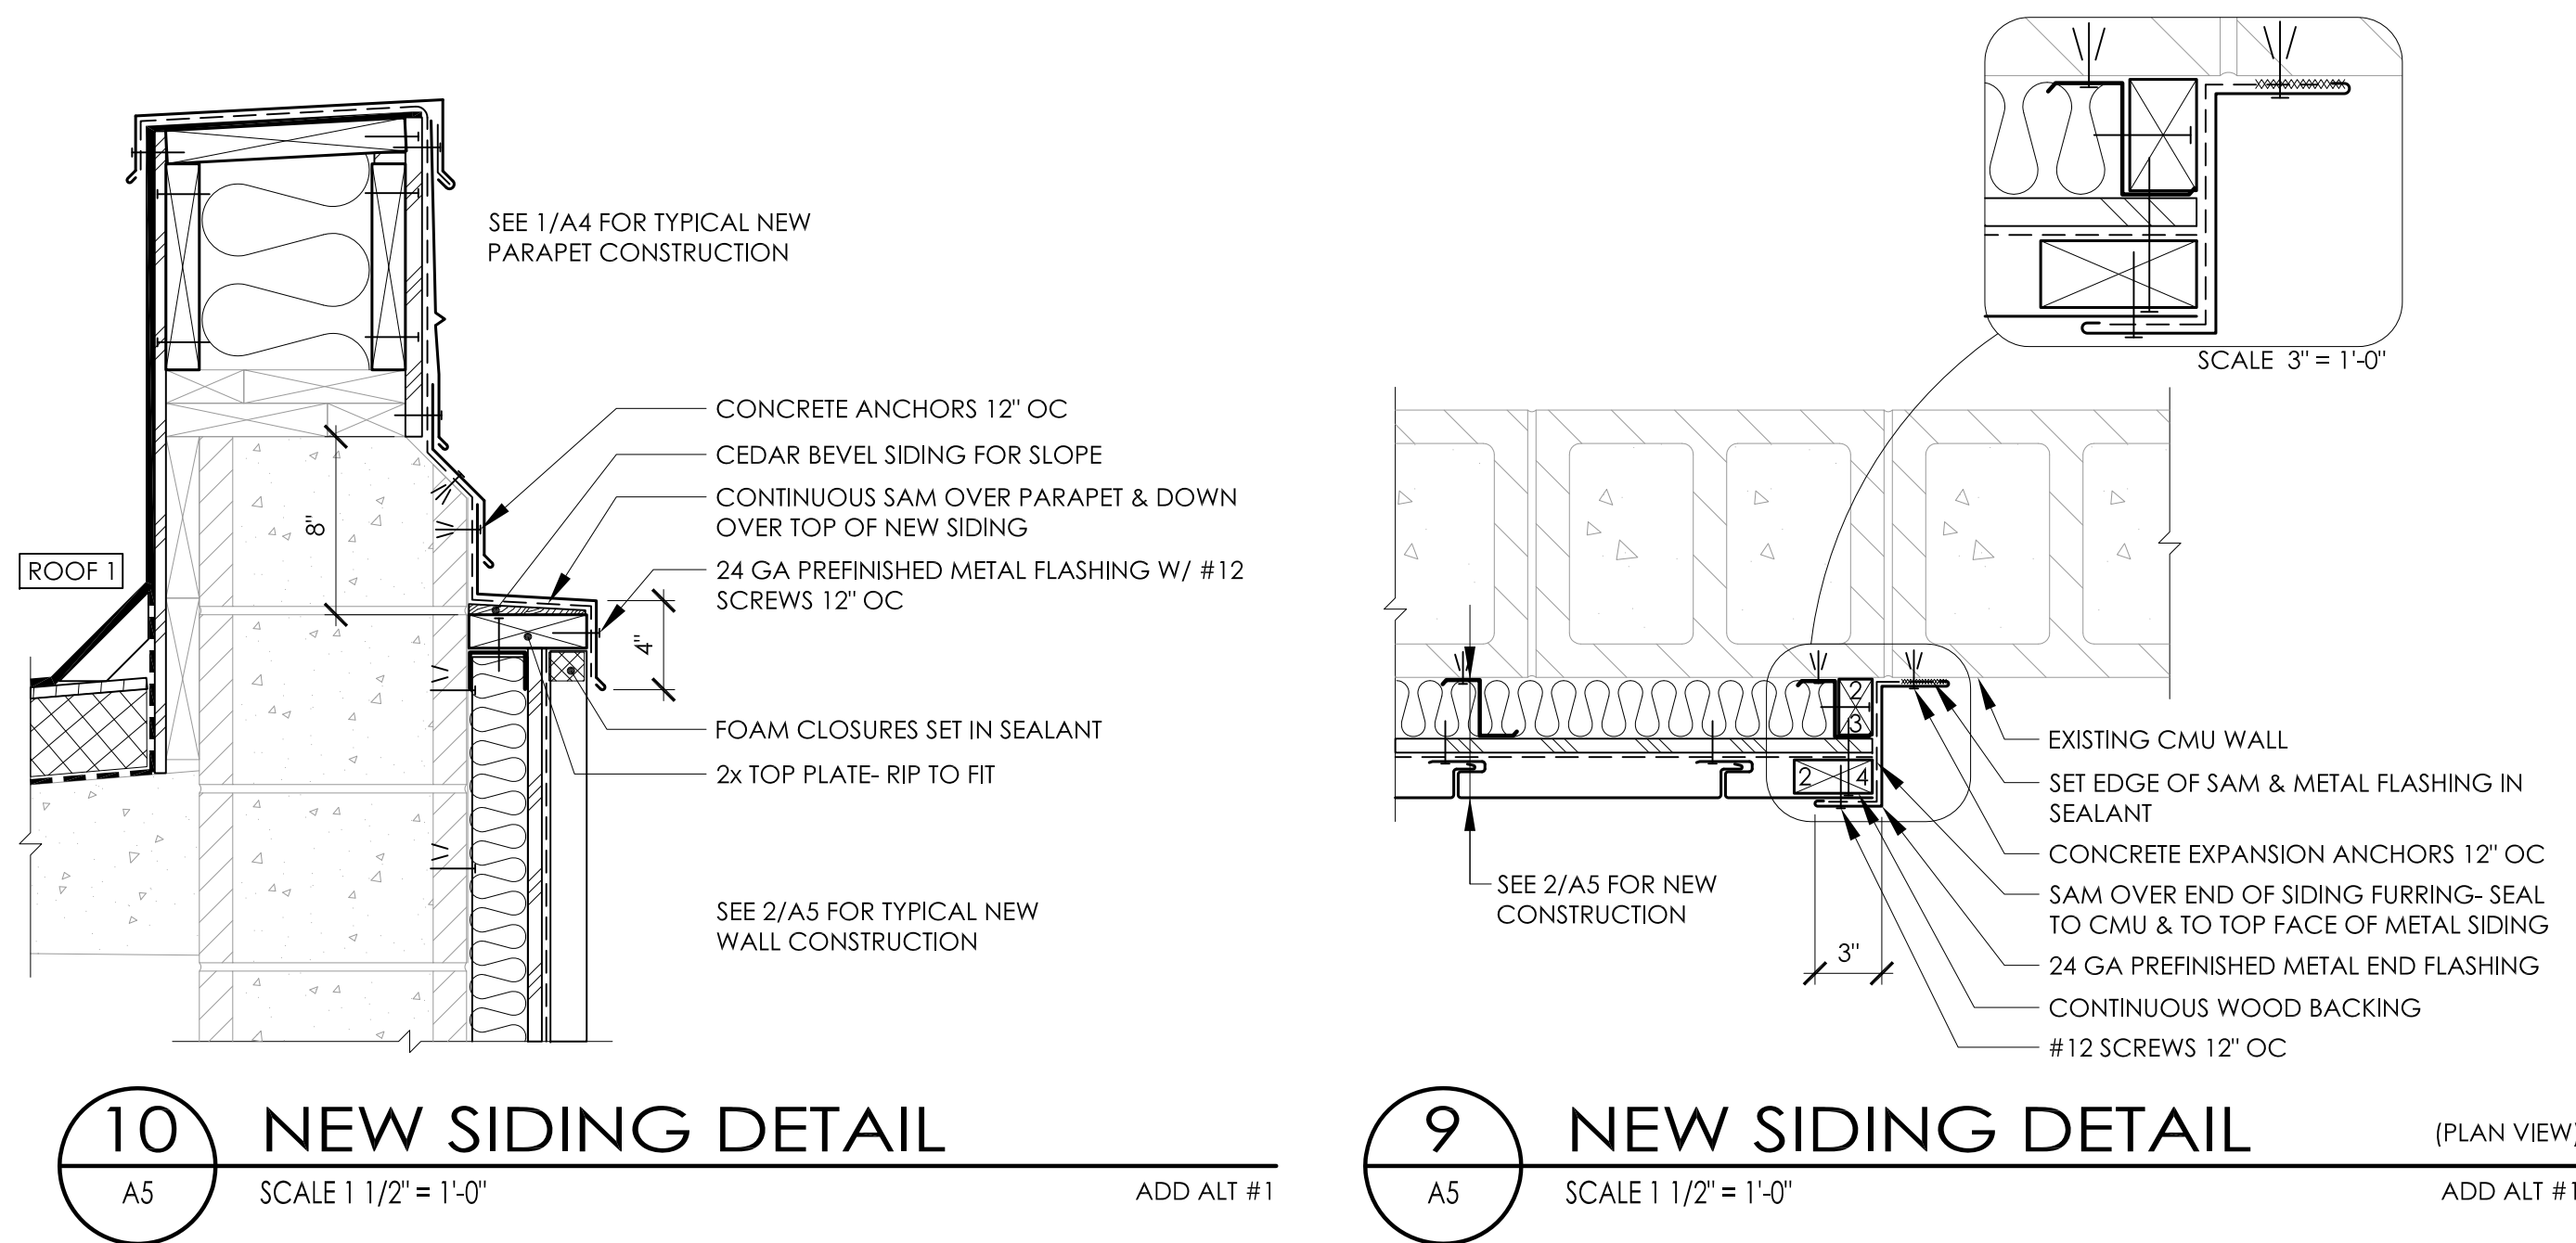

STATE OF ALASKA
149TH
VICTOR V. VALENTE
No. 10458
October 10, 2016
REGISTERED PROFESSIONAL ARCHITECT

BDS INC. ENTITY # 25796D

BDS
ARCHITECTS
Architecture | Planning | Roof Technology

3330 C St, Suite 200
Anchorage, AK 99503
T: 907.562.6076 | F: 907.562.6635
W: www.bdsak.com

ANCHORAGE, ALASKA
UAA PROFESSIONAL
STUDIES BUILDING
REROOF

UAA PROJECT NO.: 14-0040
BDS PROJECT NO.: 613002.013

PHASE
BID DOCUMENTS
DATE
OCTOBER 14, 2016
DRAWING TITLE
ROOF DETAILS

A5