


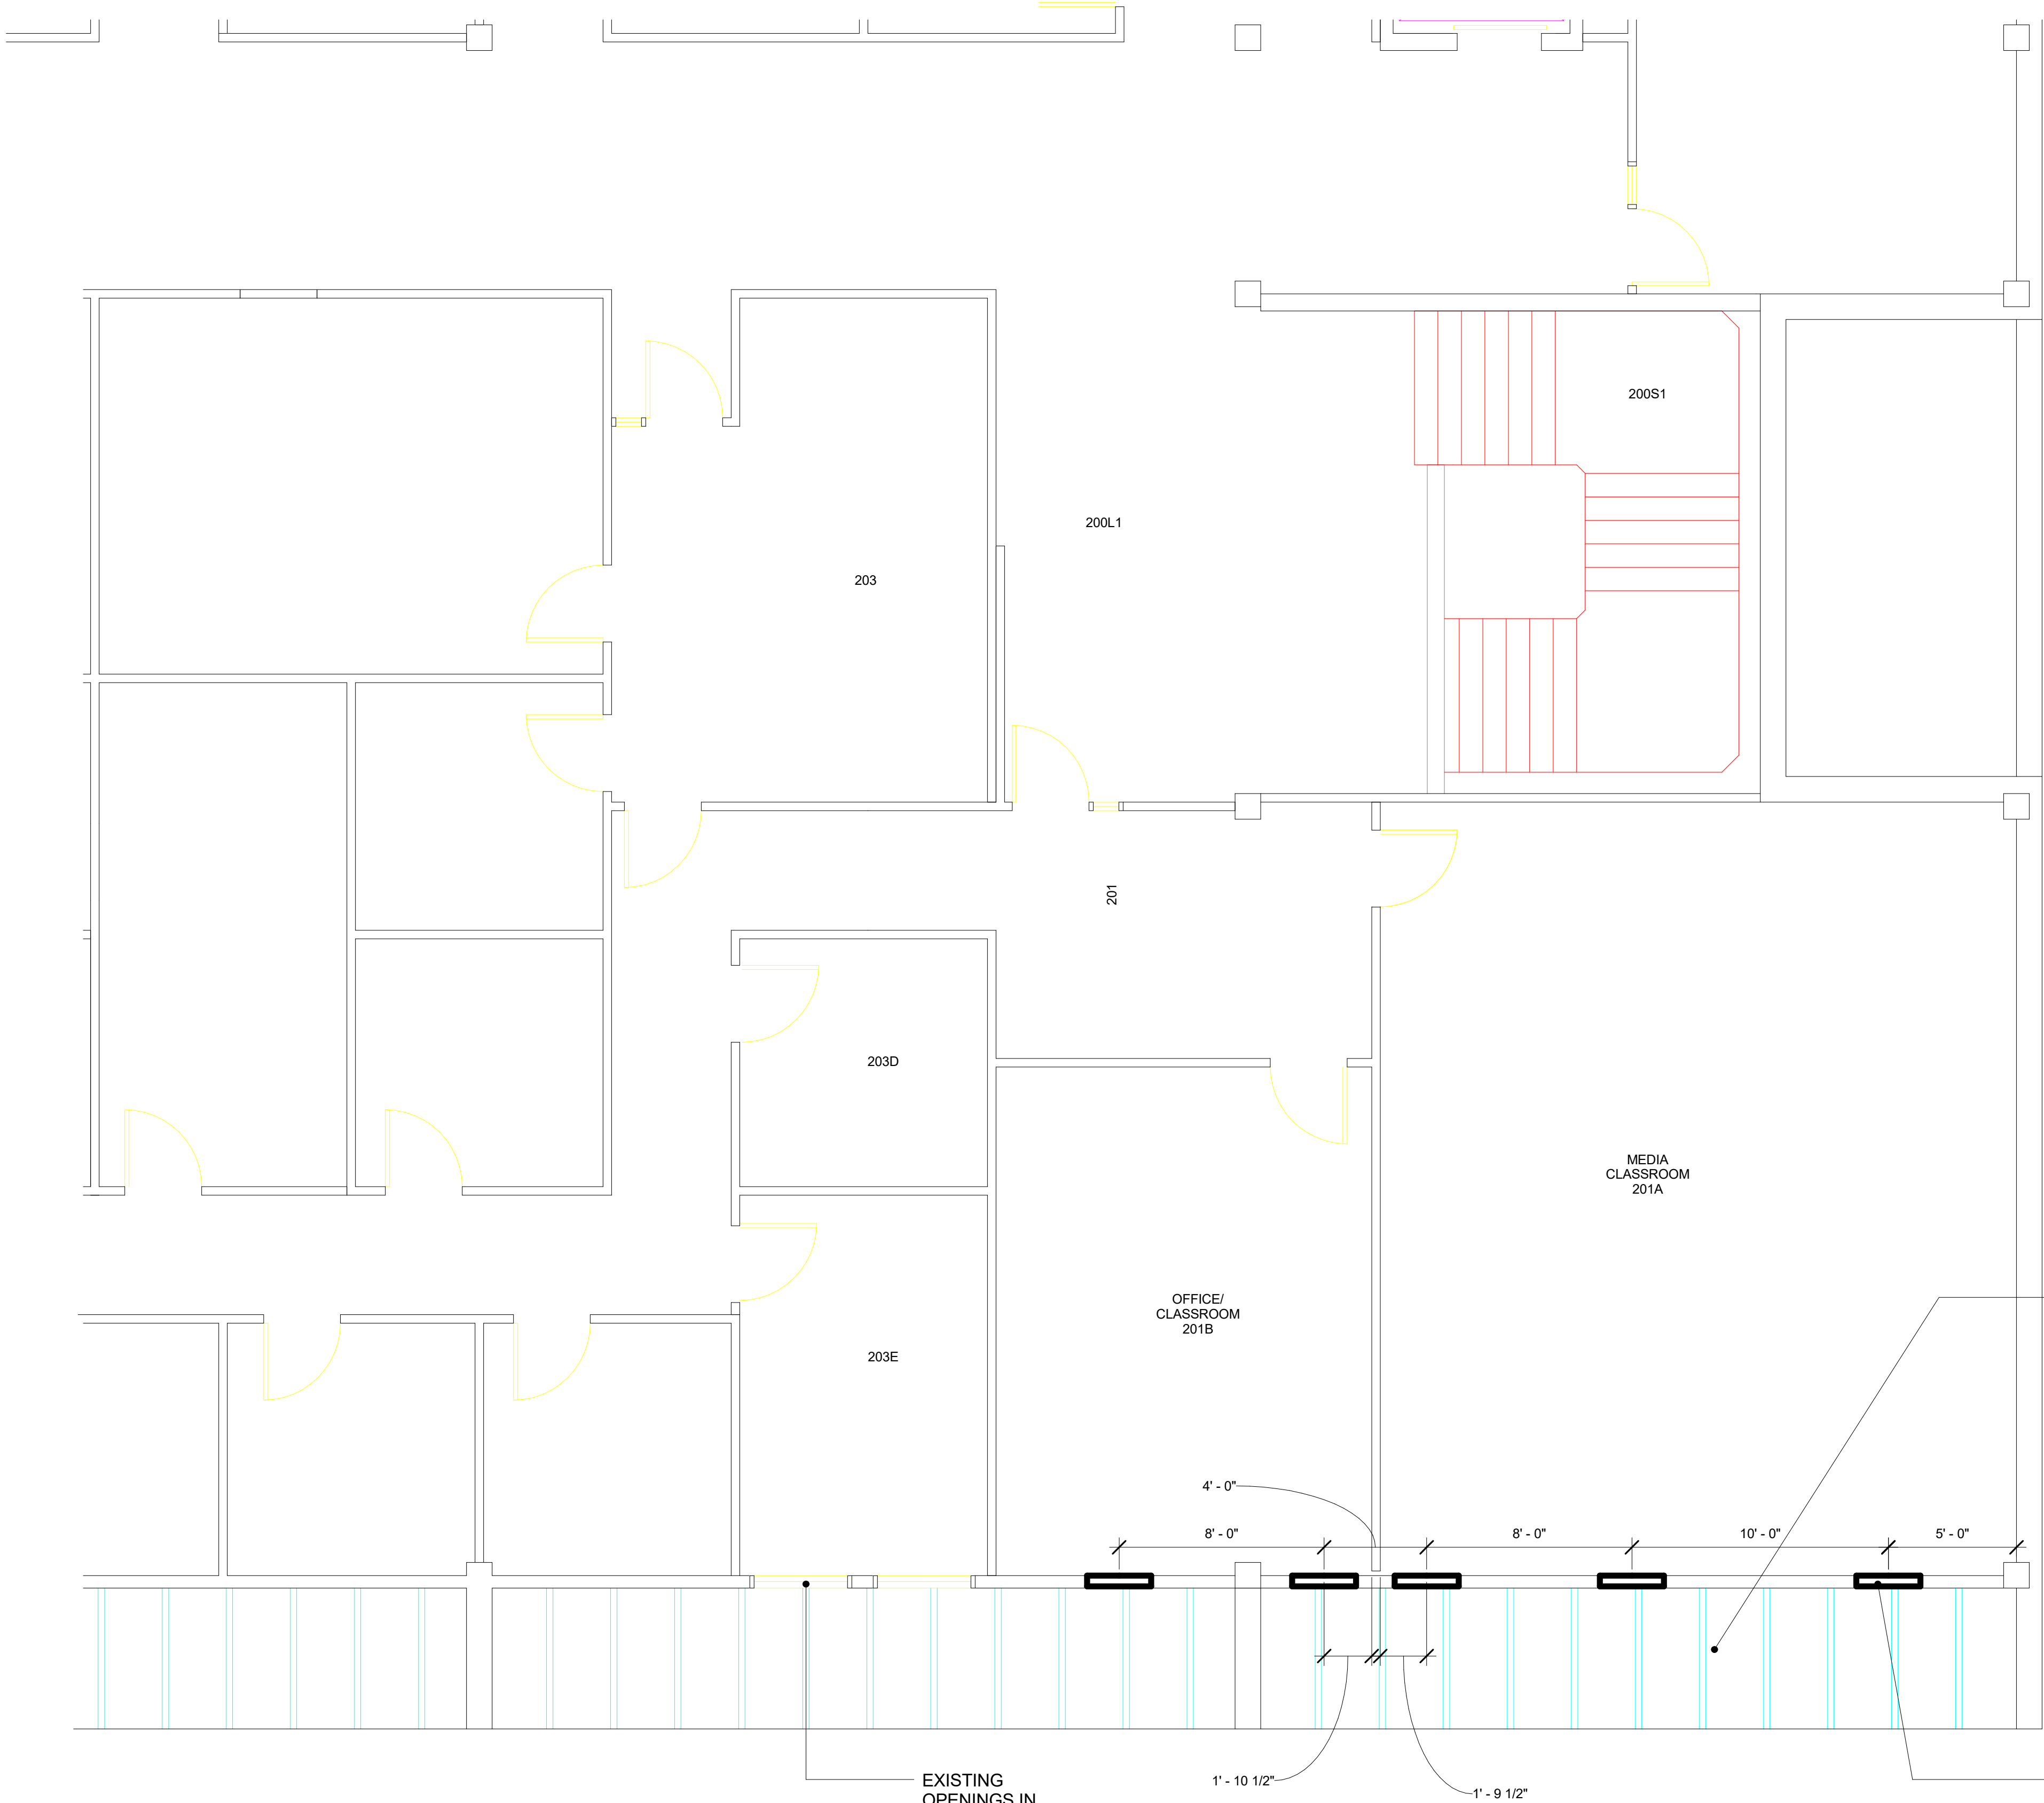

LEAVE SKYLIGHT AREA CLEAN
AND FREE FROM DUST OR
DEBRIS AT END OF PROJECT

TRANSFER AIR OPENINGS IN
SECOND LEVEL.
VERIFY NO CONCEALED SPACES
REMAIN WITHOUT TRANSFER AIR
ACCESS