


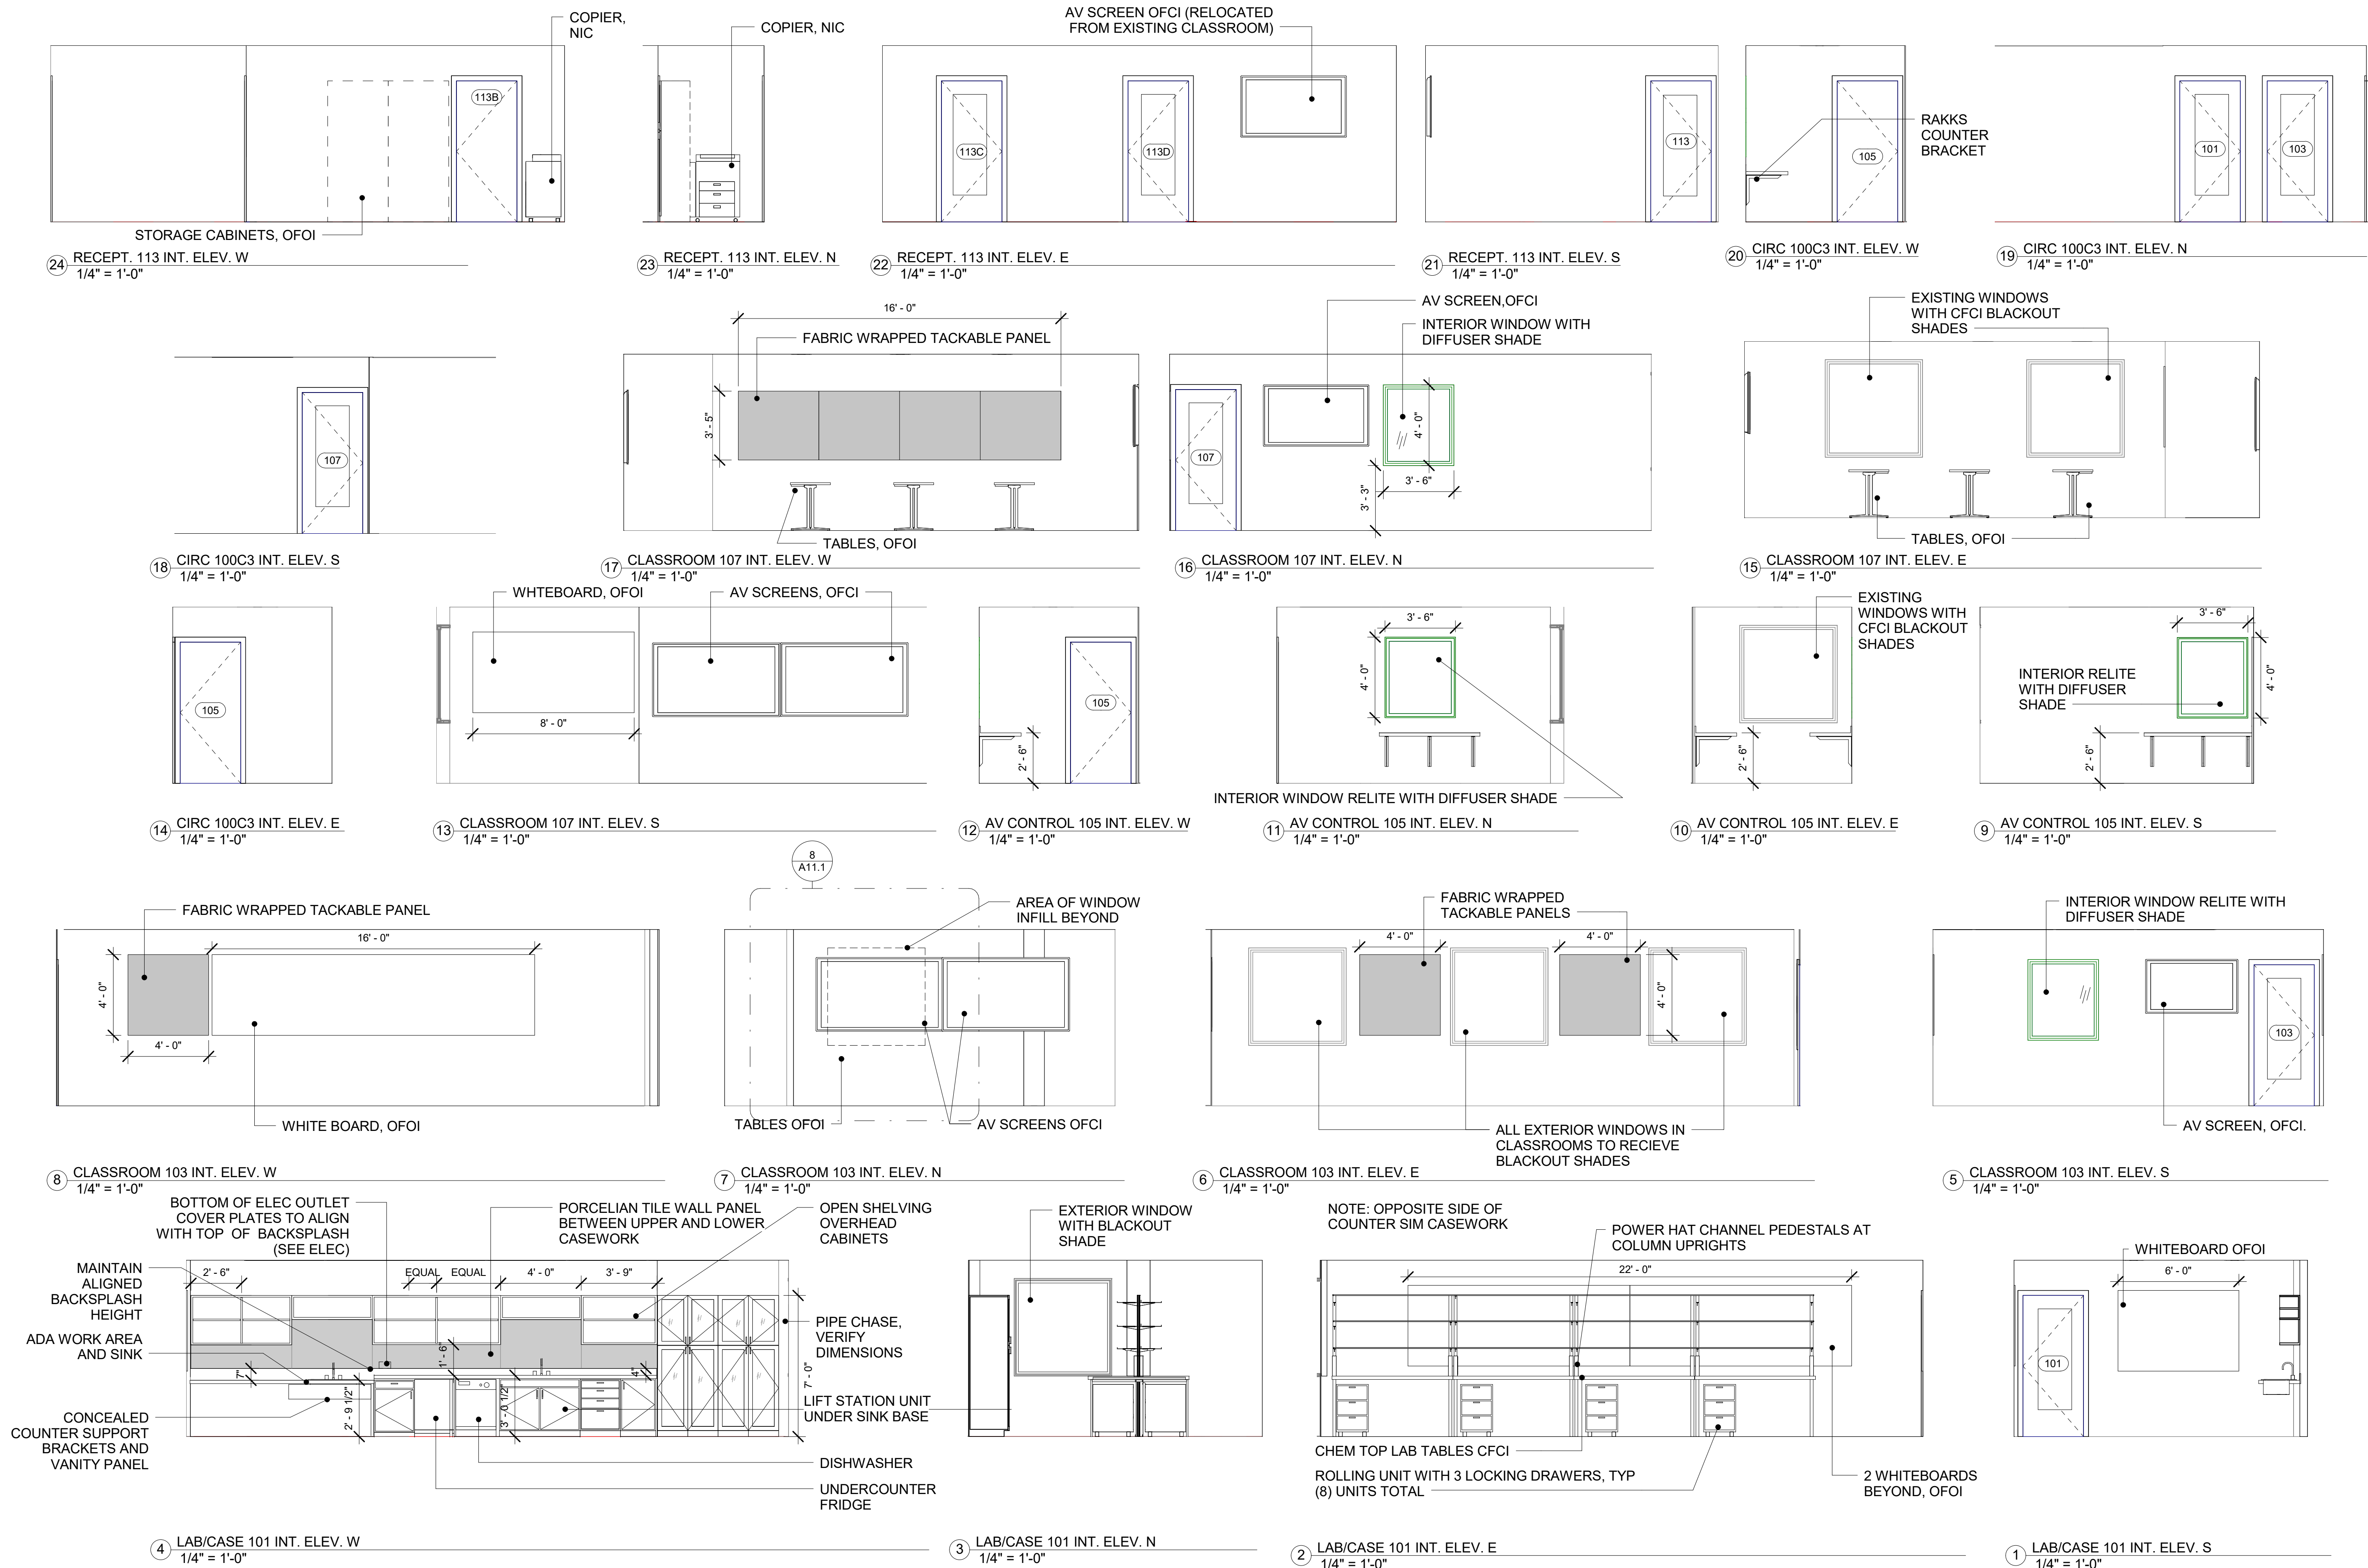

FULL SIZE PRINTED ON 22 x 34

INTERIOR ELEVATIONS

AUTHOR: KMZ
OWNER PROJECT #:
ISSUE DATE: 03-14-17
CHECKED: Checker
REVISION:

UAA/ISU

Phase II Doctor of Pharmacy Program
Tenant Improvements at the PSB Building
CONSTRUCTION DOCUMENTS

ECI/HYER ARCHITECTURE + INTERIORS
3909 Arctic Boulevard, Suite 103
ANCHORAGE, ALASKA 99503 907.561.5543
PROJECT NO. 13-008.11

© 2017 ECI/Hyer, Inc.