



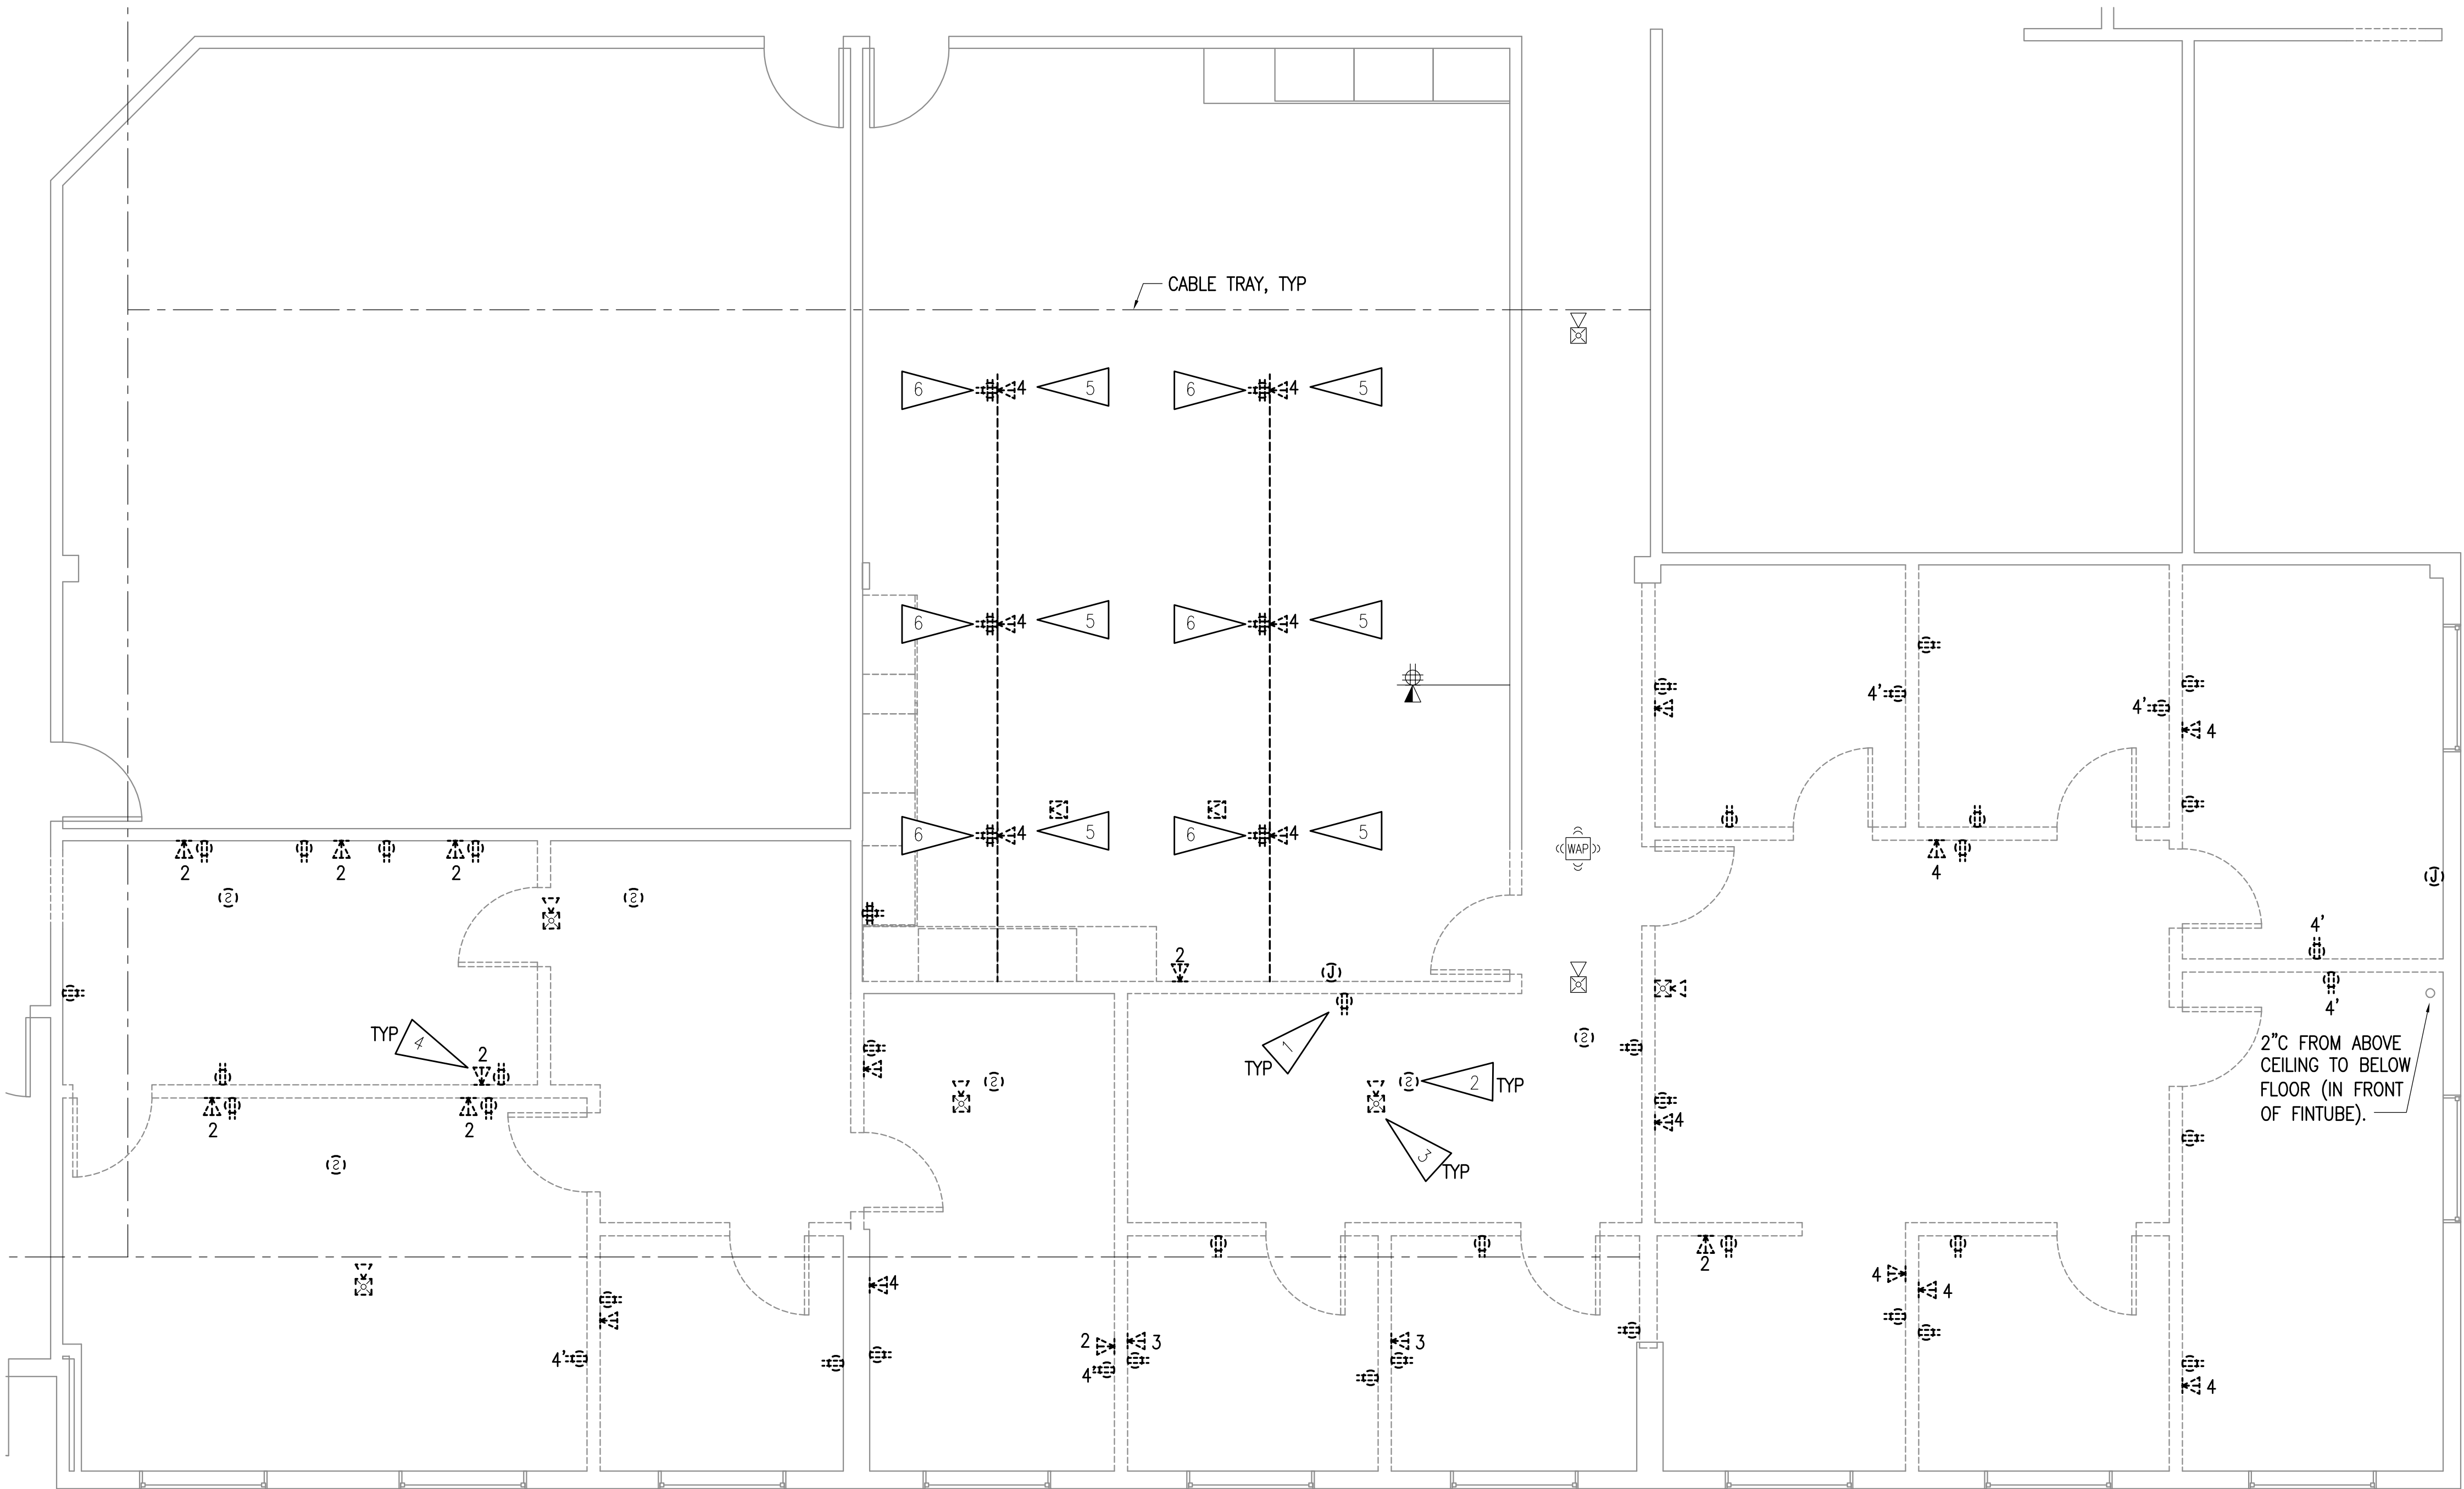

1 POWER/SIGNAL DEMOLITION PLAN
1/4" = 1'-0"

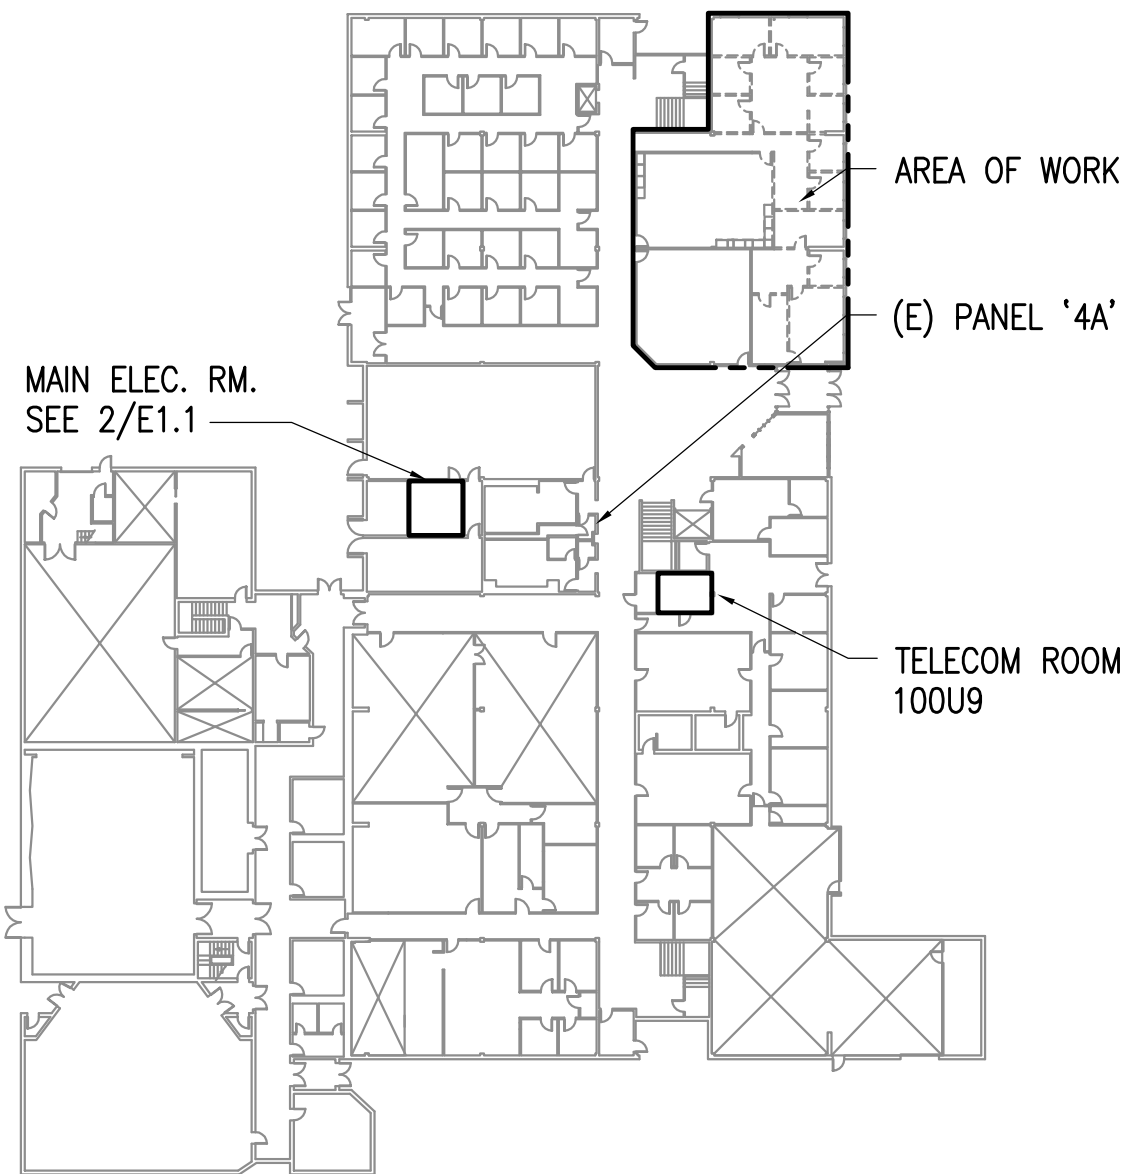

2 1ST FLOOR KEY PLAN
1" = 50'-0"

GENERAL NOTES:

- A. THE INFORMATION SHOWN ON THIS DRAWING IS TAKEN FROM A NON-DESTRUCTIVE WALK-THROUGH OF THE FACILITY. THERE IS NO WARRANTY OR GUARANTEE AS TO THE ACCURACY OF THE INFORMATION SHOWN HERE-IN. THE CONTRACTOR SHALL FIELD VERIFY ALL ITEMS SCHEDULED FOR DEMOLITION PRIOR TO START OF WORK.
- B. THE OWNER SHALL HAVE FIRST RIGHT OF REFUSAL ON ALL SALVAGEABLE MATERIALS. THE CONTRACTOR SHALL DELIVER SALVAGED MATERIALS TO A WAREHOUSE AS DIRECTED BY THE OWNER. THE CONTRACTOR SHALL DISPOSE OF, OFF SITE, ALL UNWANTED MATERIALS.
- C. DASHED OR DOTTED LINES INDICATE ITEMS TO BE REMOVED. SOLID LINES INDICATE EXISTING ITEMS TO REMAIN.
- D. MAIN ELECTRICAL ROOM IS ABOUT 125' FROM REMODEL SUITE.
- E. LABEL ALL DEMOLISHED CIRCUITS AS SPARES IN THEIR EXISTING PANEL(S).

SHEET NOTES:

- 1. DISCONNECT AND REMOVE RECEPTACLE. DEMOLISH AND REMOVE ASSOCIATED CONDUIT AND CONDUCTORS BACK TO SOURCE PANEL.
- 2. DEMOLISH FIRE ALARM SMOKE DETECTOR AND SAVE FOR SALVAGE/RELOCATION. PROVIDE EXTENSION OF FIRE ALARM CIRCUIT WIRING TO NEW LOCATION. SEE 1/E3.1 FOR NEW WORK.
- 3. DEMOLISH FIRE ALARM HORN/STROBE AND EXTEND EXISTING SIGNALING CIRCUIT WIRING TO NEW FIRE ALARM DEVICE. SEE 1/E3.1 FOR NEW WORK.
- 4. DEMOLISH TELECOM OUTLET. PULL CABLING BACK TO TELECOM ROOM. SEE KEY PLAN ON THIS SHEET FOR LOCATION. TYPICAL UNLESS OTHERWISE NOTED.
- 5. DEMOLISH TELECOM OUTLET IN FLOOR-MOUNTED ASSEMBLY. PULL CABLING TO ABOVE CEILING FOR RE-USE IN NEW WALL. SEE 1/E4.1.
- 6. SALVAGE CIRCUIT TO THE EXTENT POSSIBLE FOR RECONNECTION TO NEW CEILING MOUNTED CORD REALS IN THIS ROOM. SEE 1/E3.1.

FULL SIZE PRINTED ON 22 x 34

POWER/SIGNAL DEMOLITION

AUTHOR: JAM,RWM CHECKED: JAM,RLW
OWNER PROJECT #: L5202.10
ISSUE DATE: 3-14-17
REVISION:

E1.2



UAA/ISU
**Phase II Doctor of Pharmacy Program
Tenant Improvements at the PSB Building**
CONSTRUCTION DOCUMENTS

ECI/HYER ARCHITECTURE + INTERIORS
3909 Arctic Boulevard, Suite 103
ANCHORAGE, ALASKA 99503 907.561.5543
PROJECT NO. 13-008.11

RS&A Engineering, Inc.
MECHANICAL AND ELECTRICAL CONSULTING ENGINEERS
670 West Friedland Lane, Suite 200 Anchorage, AK 99503 (807) 276-0821
1100 West Northern Avenue, Suite 101 Wasilla, AK 99654 (807) 357-1521
Corporate No.: ALEC0542

©2015 ECI/Hyer, Inc.