



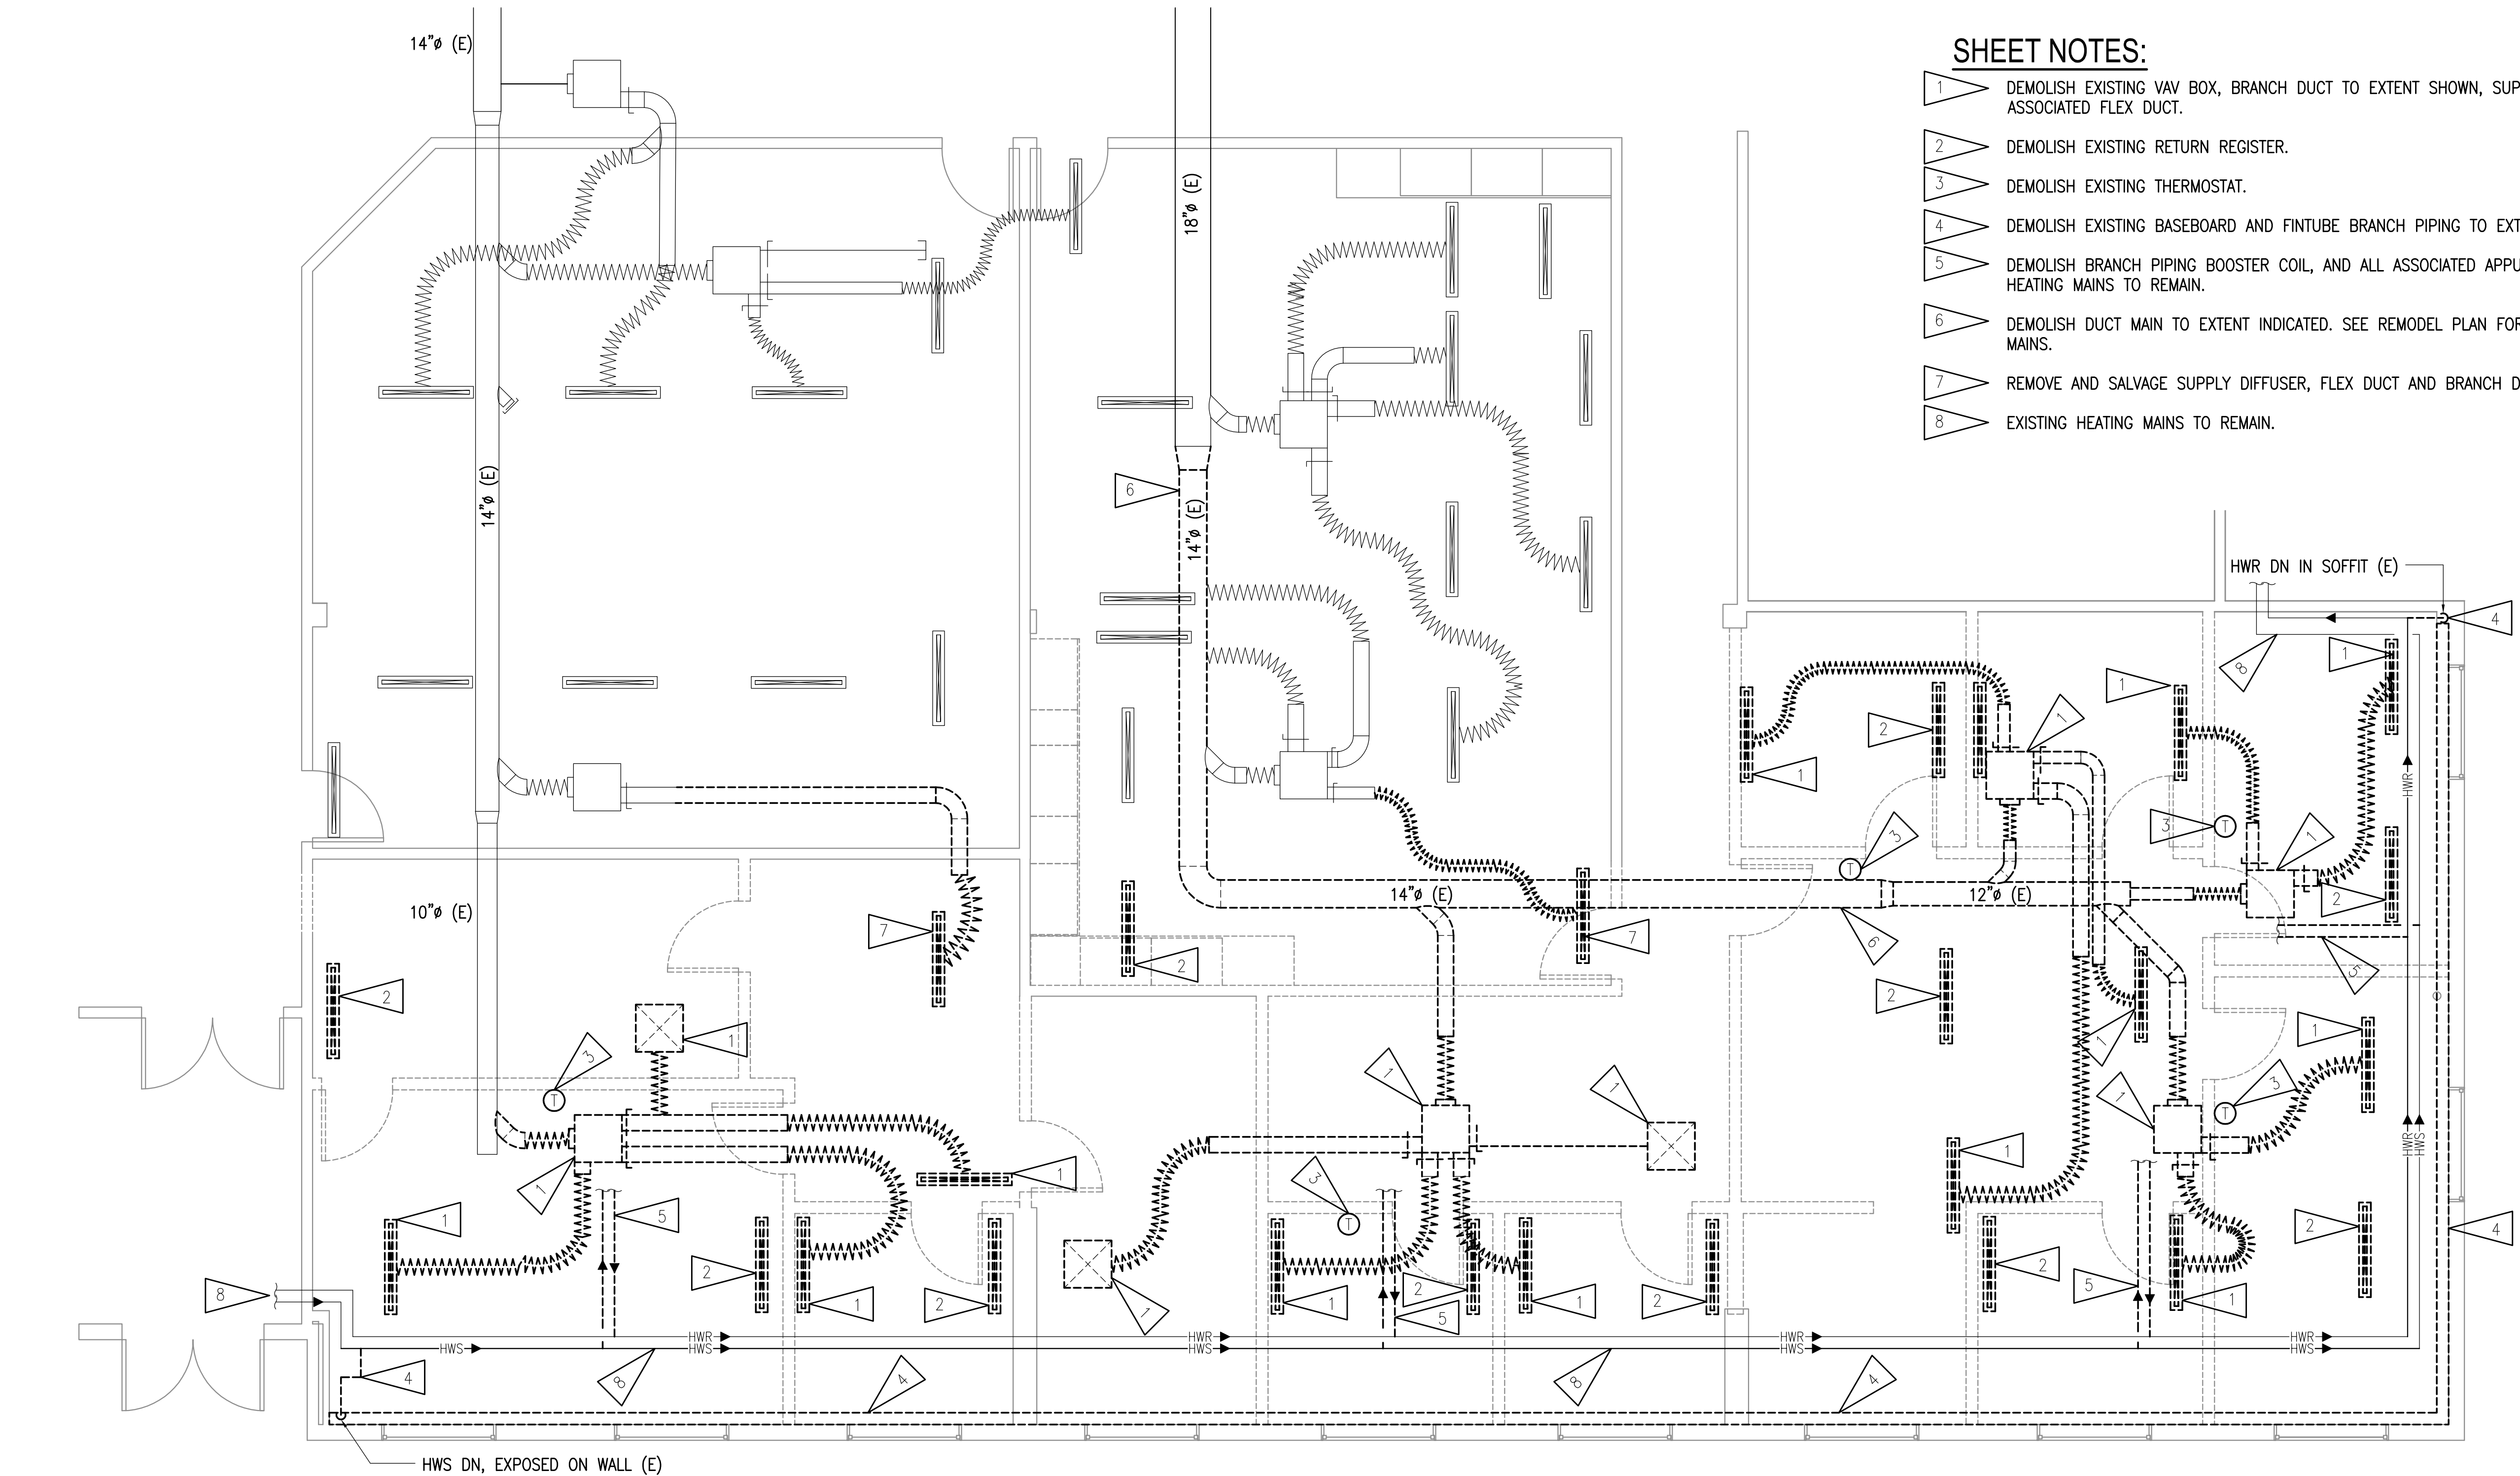

1 DEMOLITION PLAN
1/4" = 1'-0"

SHEET NOTES:

- 1 DEMOLISH EXISTING VAV BOX, BRANCH DUCT TO EXTENT SHOWN, SUPPLY DIFFUSER AND ASSOCIATED FLEX DUCT.
- 2 DEMOLISH EXISTING RETURN REGISTER.
- 3 DEMOLISH EXISTING THERMOSTAT.
- 4 DEMOLISH EXISTING BASEBOARD AND FINTUBE BRANCH PIPING TO EXTENT INDICATED.
- 5 DEMOLISH BRANCH PIPING BOOSTER COIL, AND ALL ASSOCIATED APPURTENANCES. EXISTING HEATING MAINS TO REMAIN.
- 6 DEMOLISH DUCT MAIN TO EXTENT INDICATED. SEE REMODEL PLAN FOR NEW SOUND-LINED DUCT MAINS.
- 7 REMOVE AND SALVAGE SUPPLY DIFFUSER, FLEX DUCT AND BRANCH DUCT TO EXTENT SHOWN.
- 8 EXISTING HEATING MAINS TO REMAIN.

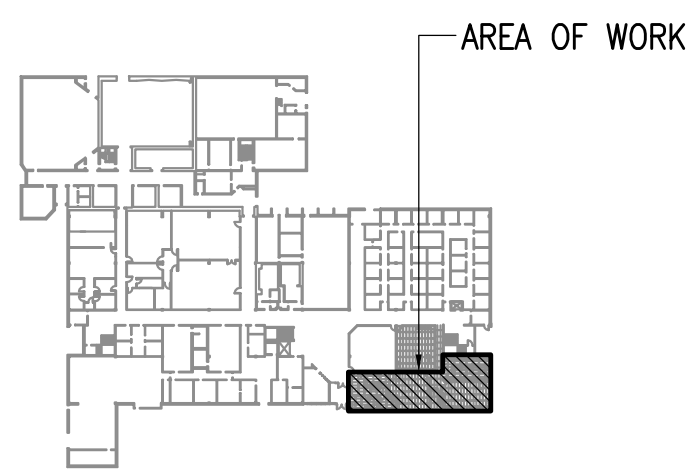

KEY PLAN

FULL SIZE PRINTED ON 22 x 34

MECHANICAL DEMOLITION PLAN

AUTHOR: ARN
OWNER PROJECT #: L5202.10
ISSUE DATE: 3-14-17
CHECKED: DRM
REVISION:

M1.1



UAA/ISU
Phase II Doctor of Pharmacy Program
Tenant Improvements at the PSB Building
CONSTRUCTION DOCUMENTS

RS&A Engineering, Inc.
MECHANICAL AND ELECTRICAL CONSULTING ENGINEERS
670 West Fairview Lane, Suite 200 Anchorage, AK 99503 (807) 276-0021
1000 North Steese Avenue, Suite 101 Wasilla, AK 99654 (807) 357-1521
Corporate No.: AEC05542
ECI/HYER ARCHITECTURE + INTERIORS
3909 Arctic Boulevard, Suite 103
ANCHORAGE, ALASKA 99503 907.561.5543
PROJECT NO. 13-008.11