


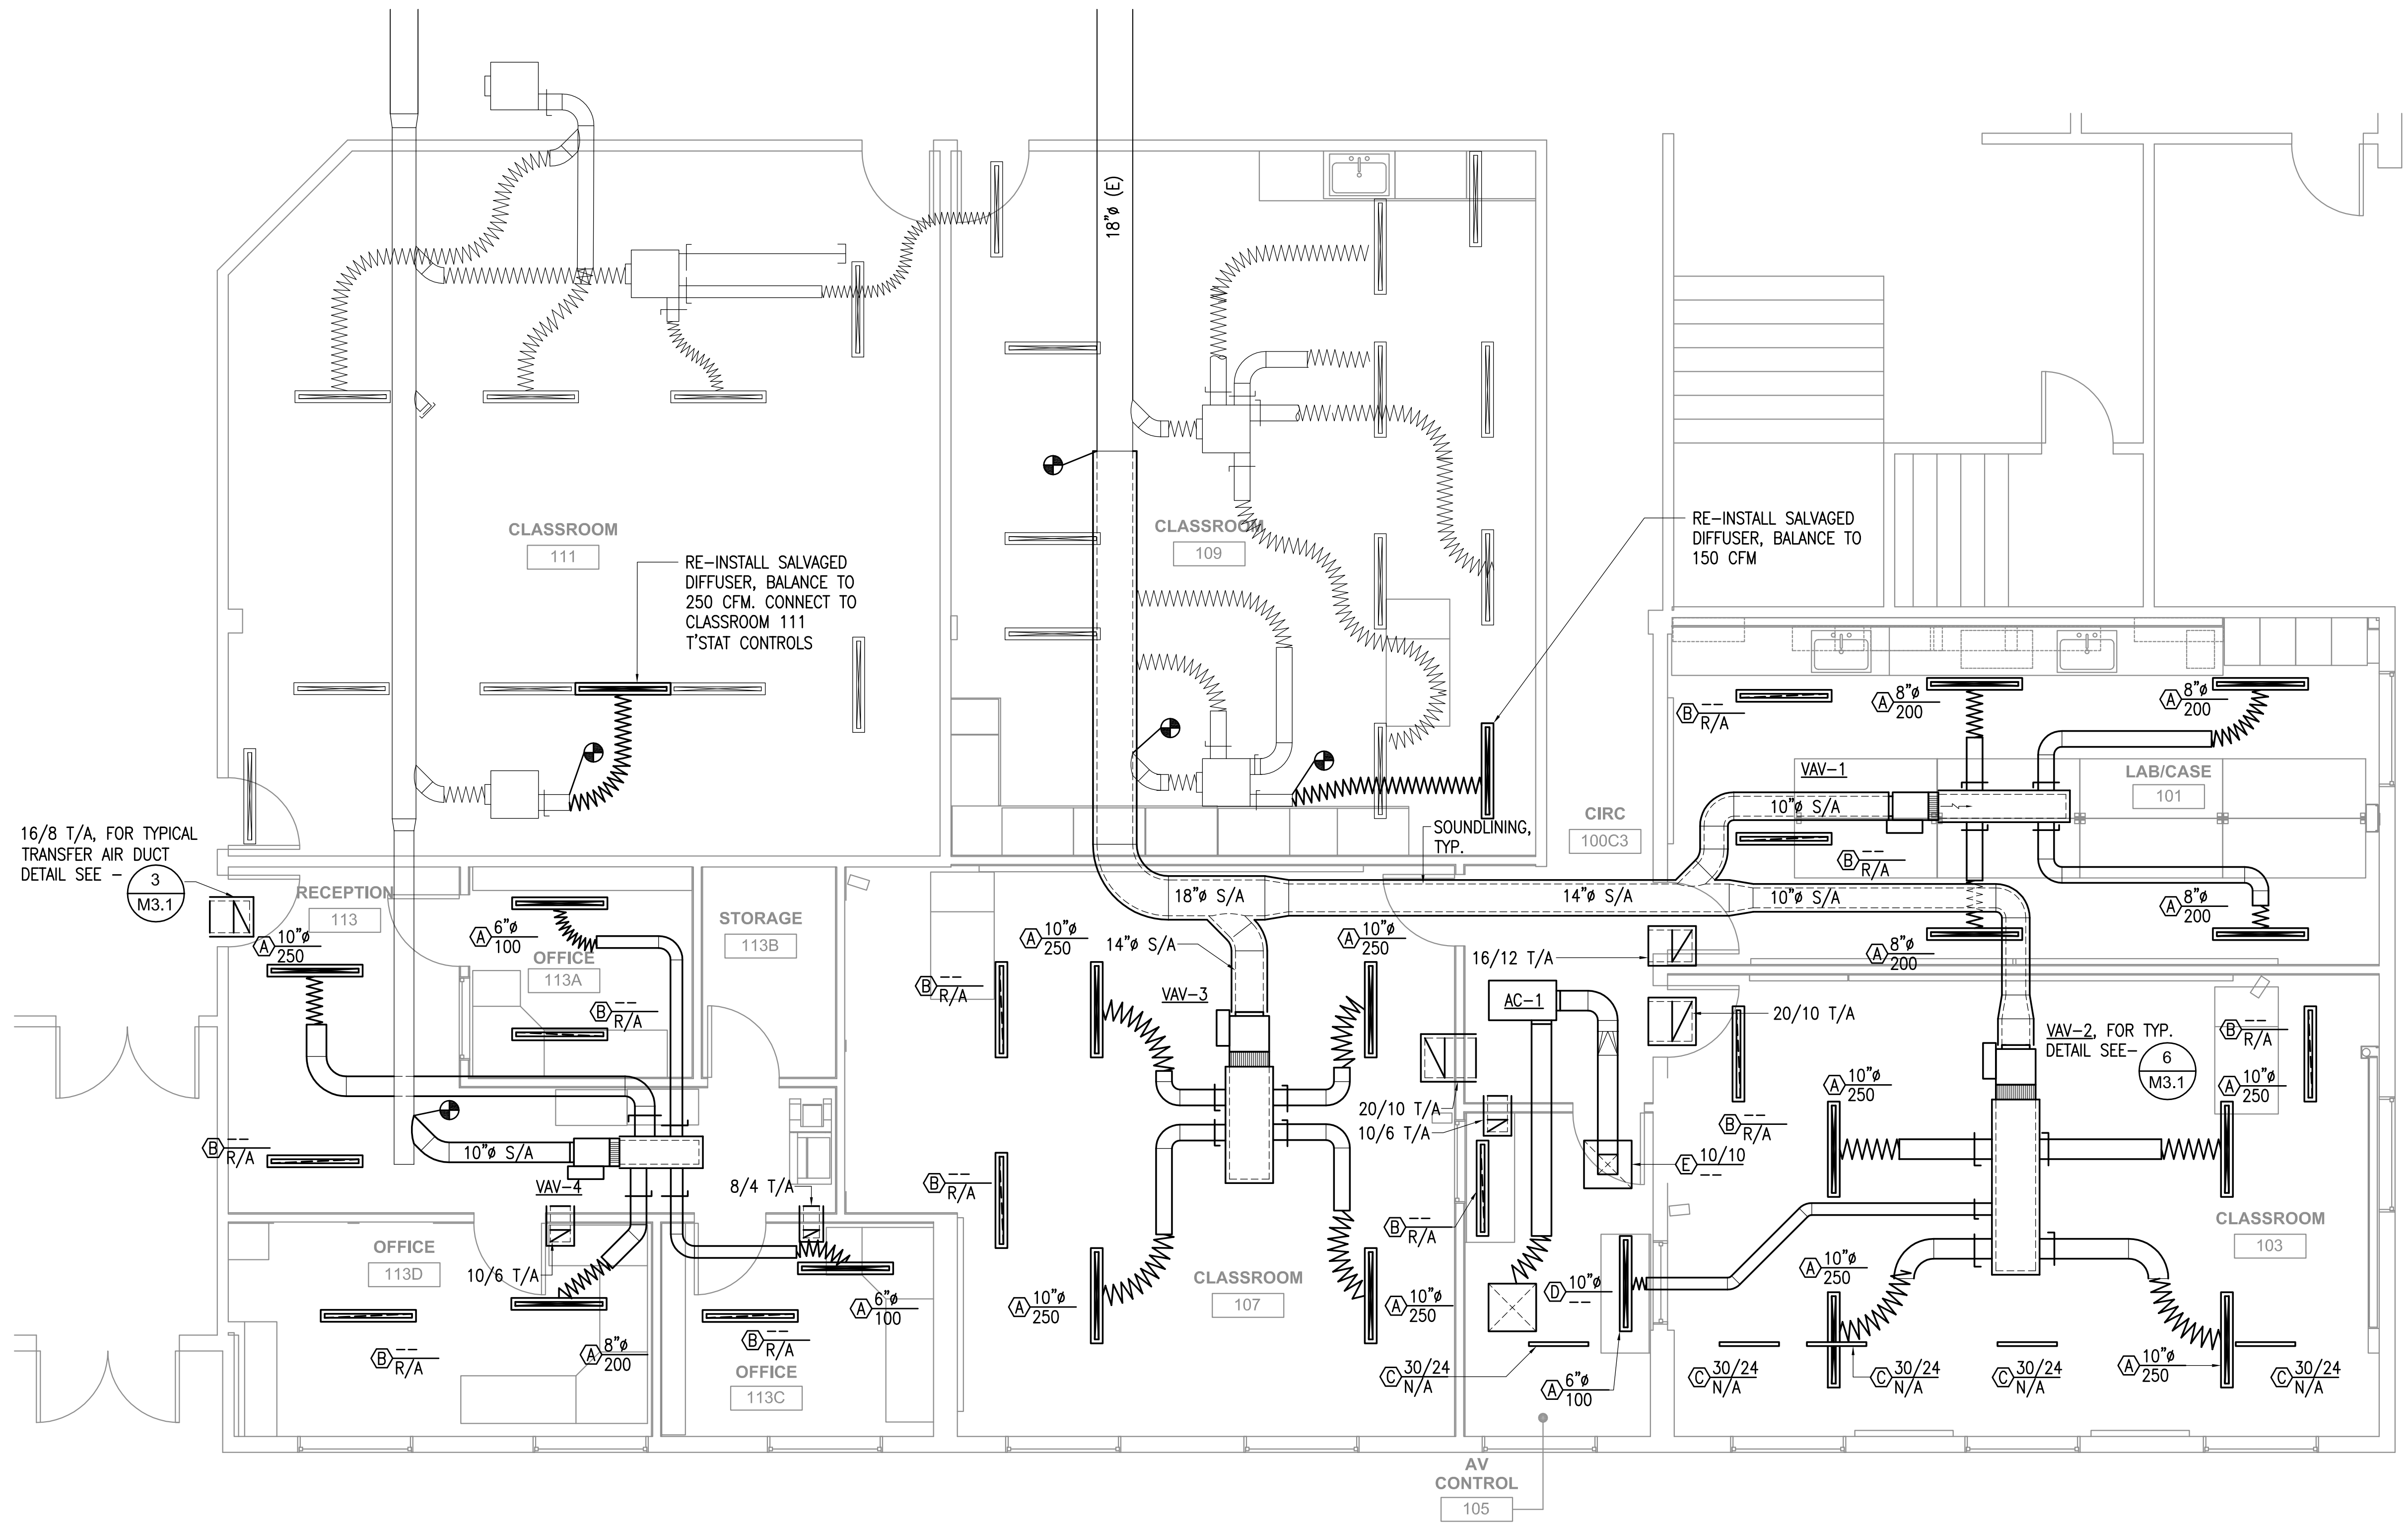


1 VENTILATION REMODEL PLAN

1/4" = 1'-0"

GENERAL NOTES:

- INSTALL "C" TYPE DIFFUSER IN 2ND FLOOR SKYLIGHT WALL. SEE ARCHITECTURAL FOR LOCATIONS AND DETAIL.

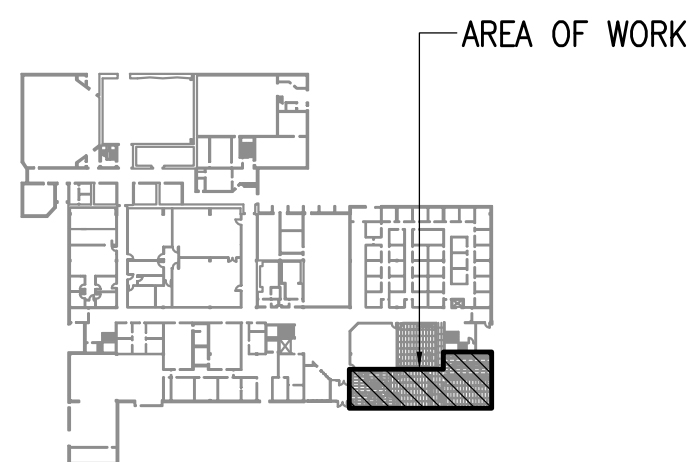

KEY PLAN

MECHANICAL VENTILATION PLAN

AUTHOR: ARN
CHECKED: DRM
OWNER PROJECT #: L5202.10
ISSUE DATE: 3-14-17
REVISION:

M2.1



UAA/ISU
Phase II Doctor of Pharmacy Program
Tenant Improvements at the PSB Building
CONSTRUCTION DOCUMENTS

©2015 ECI/Hyer, Inc.
RS&A Engineering, Inc.
MECHANICAL AND ELECTRICAL CONSULTING ENGINEERS
670 West Fireweed Lane, Suite 200 Anchorage, AK 99503 (807) 276-0021
1000 University Avenue, Suite 101 Wasilla, AK 99654 (807) 357-1521
Corporate No.: AEC0542
ECI/HYER ARCHITECTURE + INTERIORS
3909 Arctic Boulevard, Suite 103
ANCHORAGE, ALASKA 99503 907.561.5543
PROJECT NO. 13-008.11

FULL SIZE PRINTED ON 22 x 34