




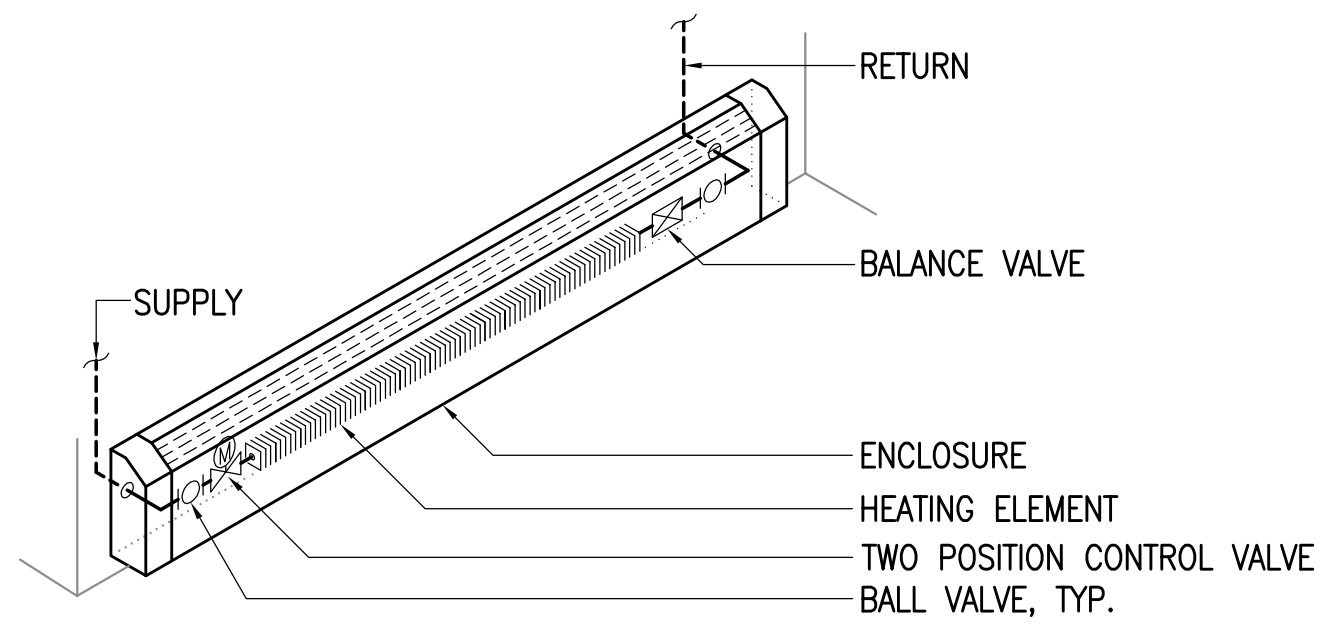


1 FINTUBE DETAIL
NO SCALE

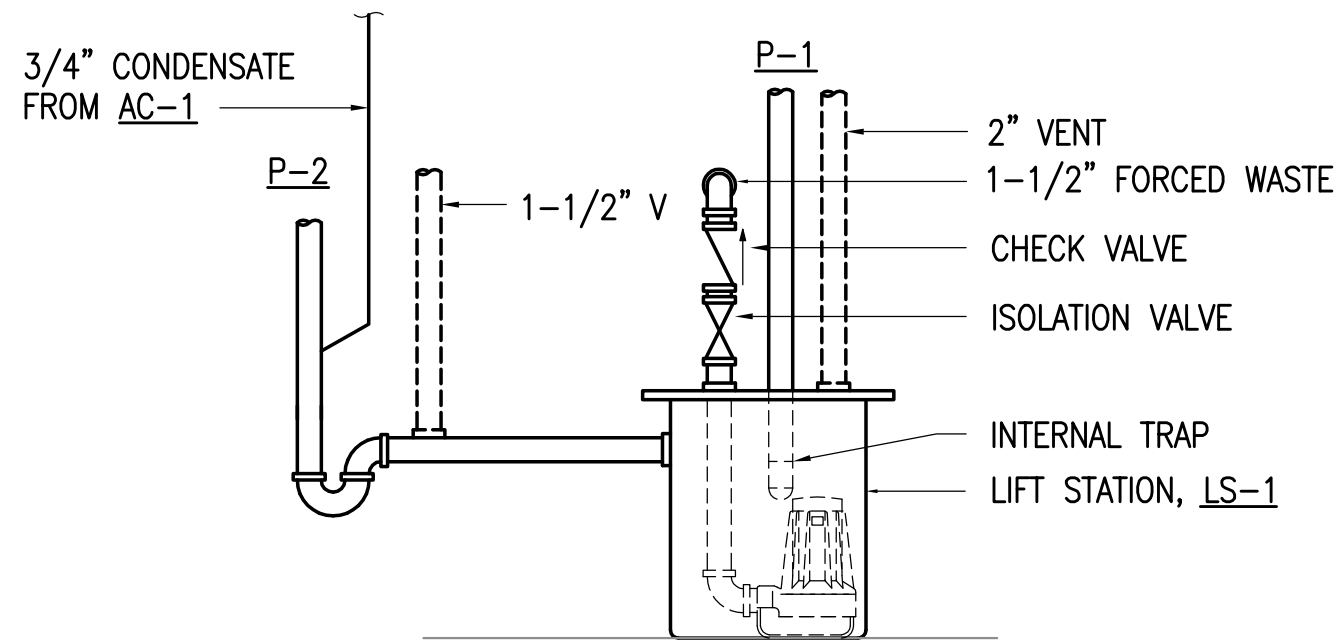


2 LIFT STATION DETAIL
NO SCALE

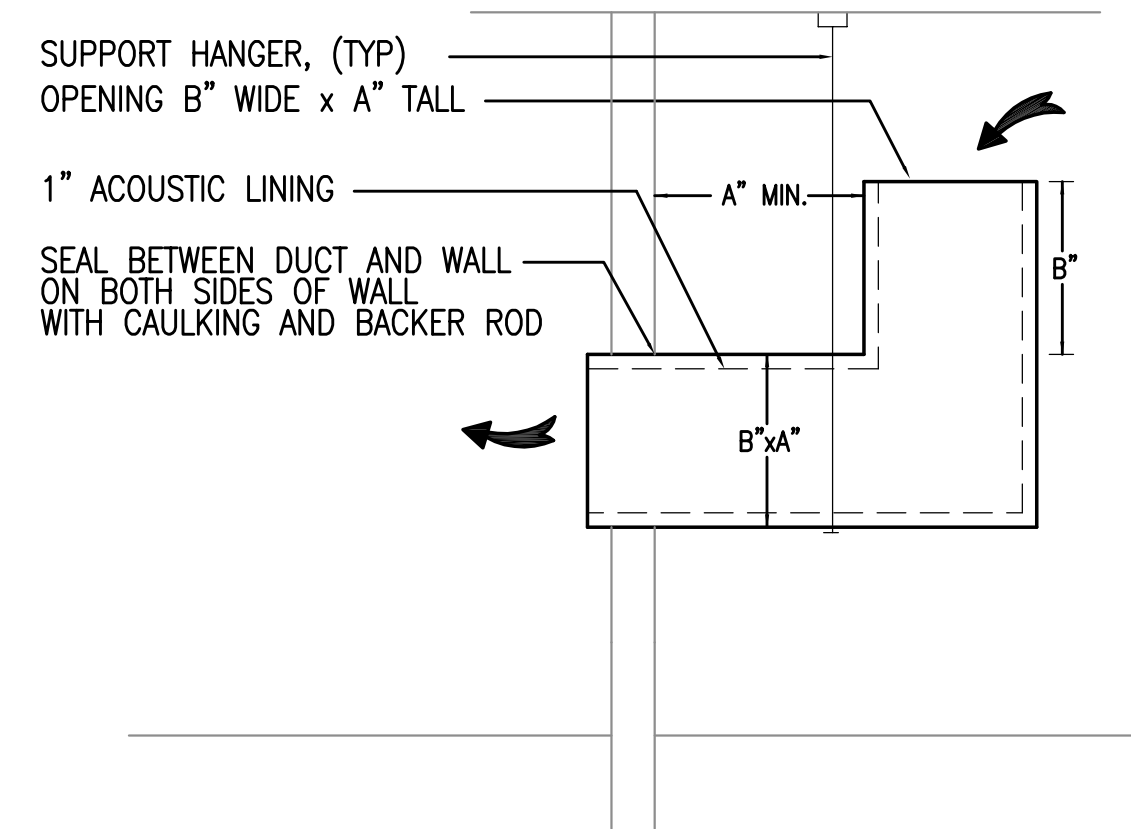


3 TYPICAL TRANSFER - PLENUM TO PLENUM
NO SCALE

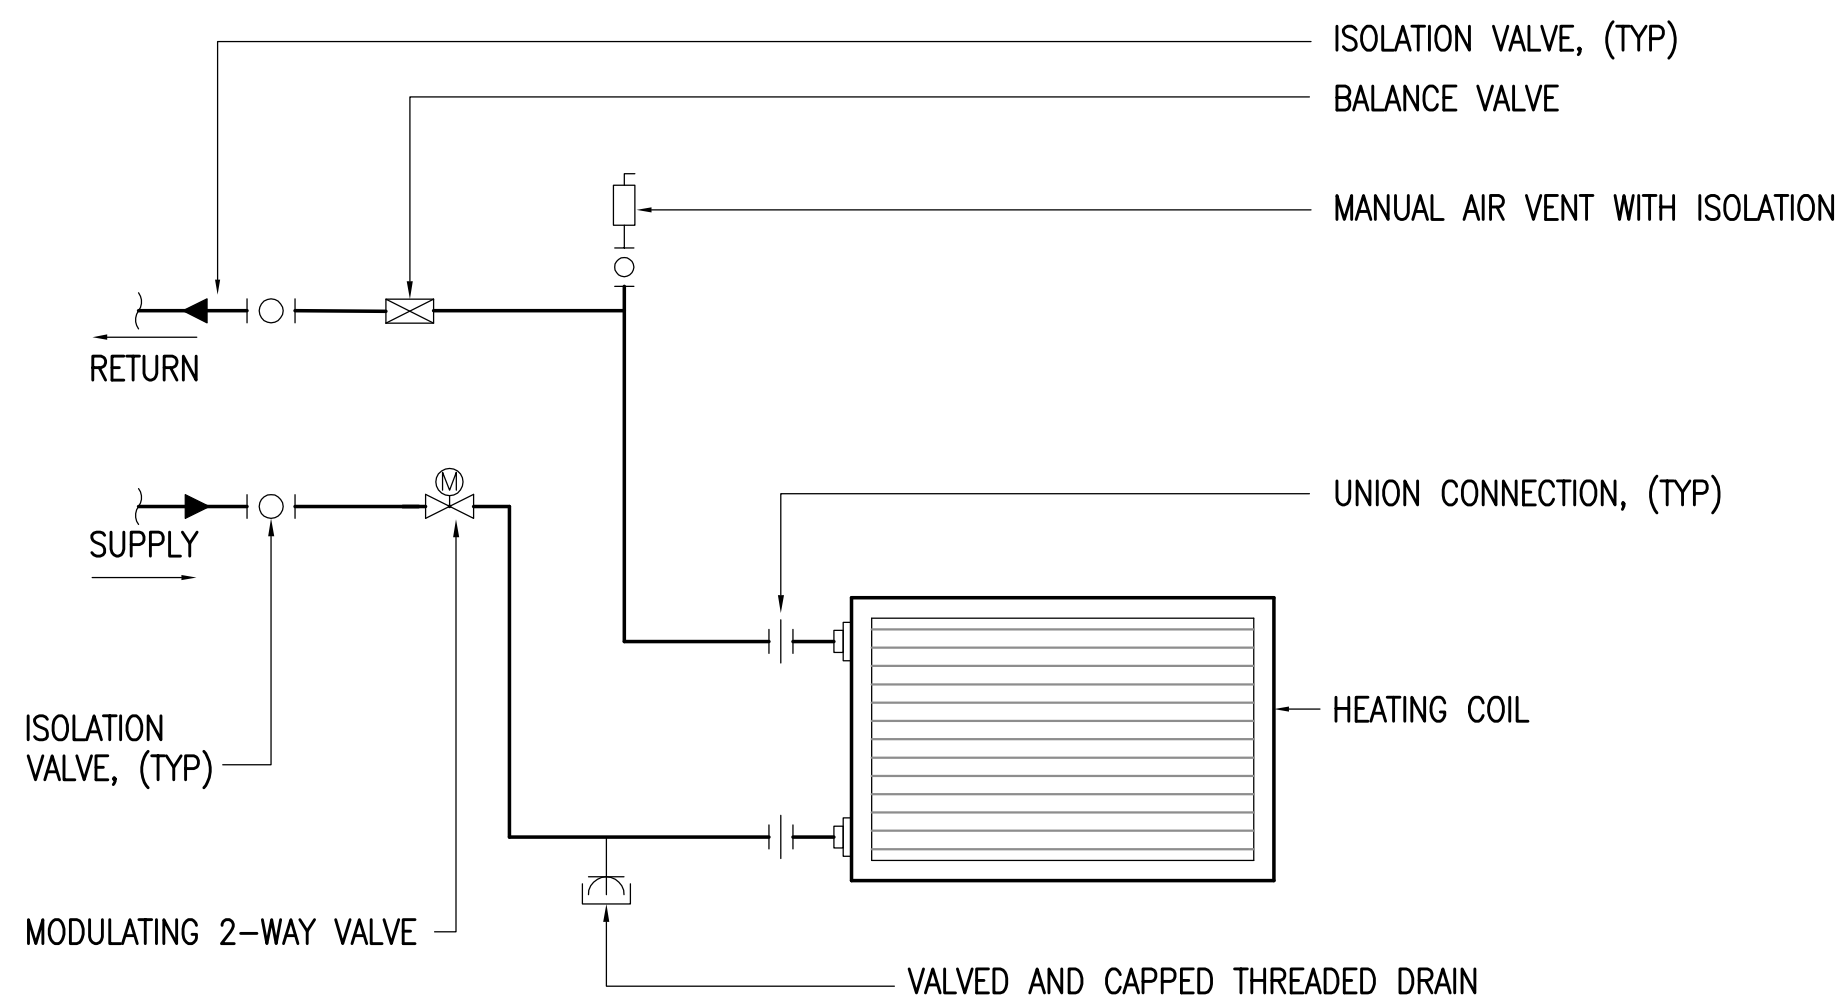

4 TWO WAY COIL PIPING DETAIL
NO SCALE

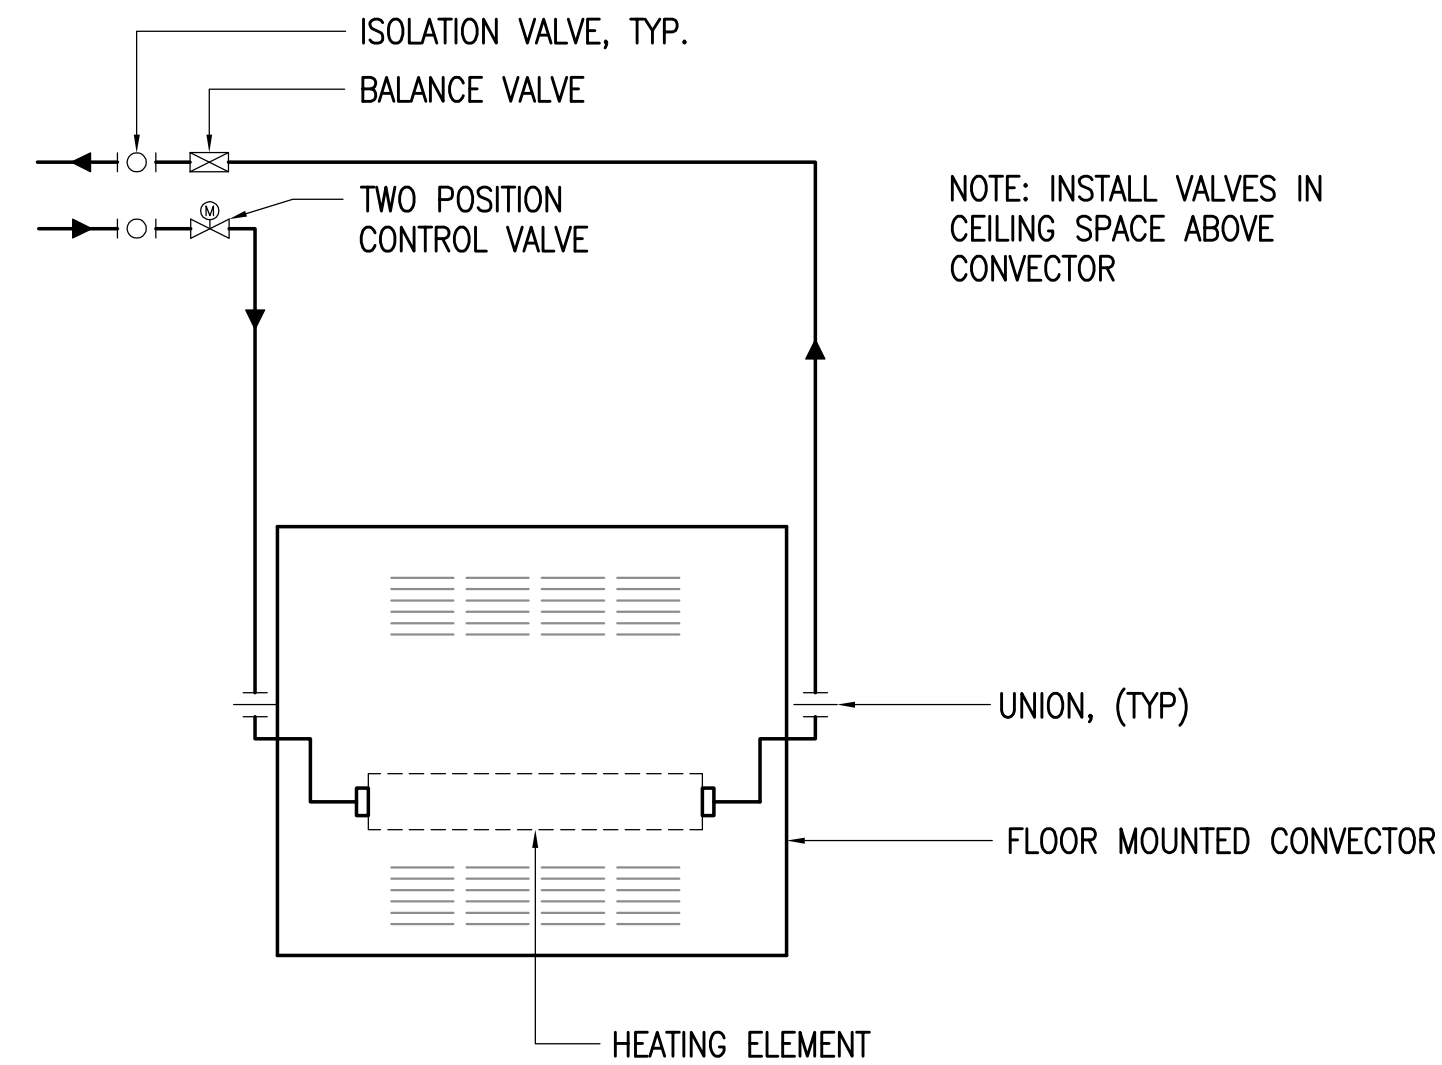

5 CONVECTOR DETAIL
NO SCALE

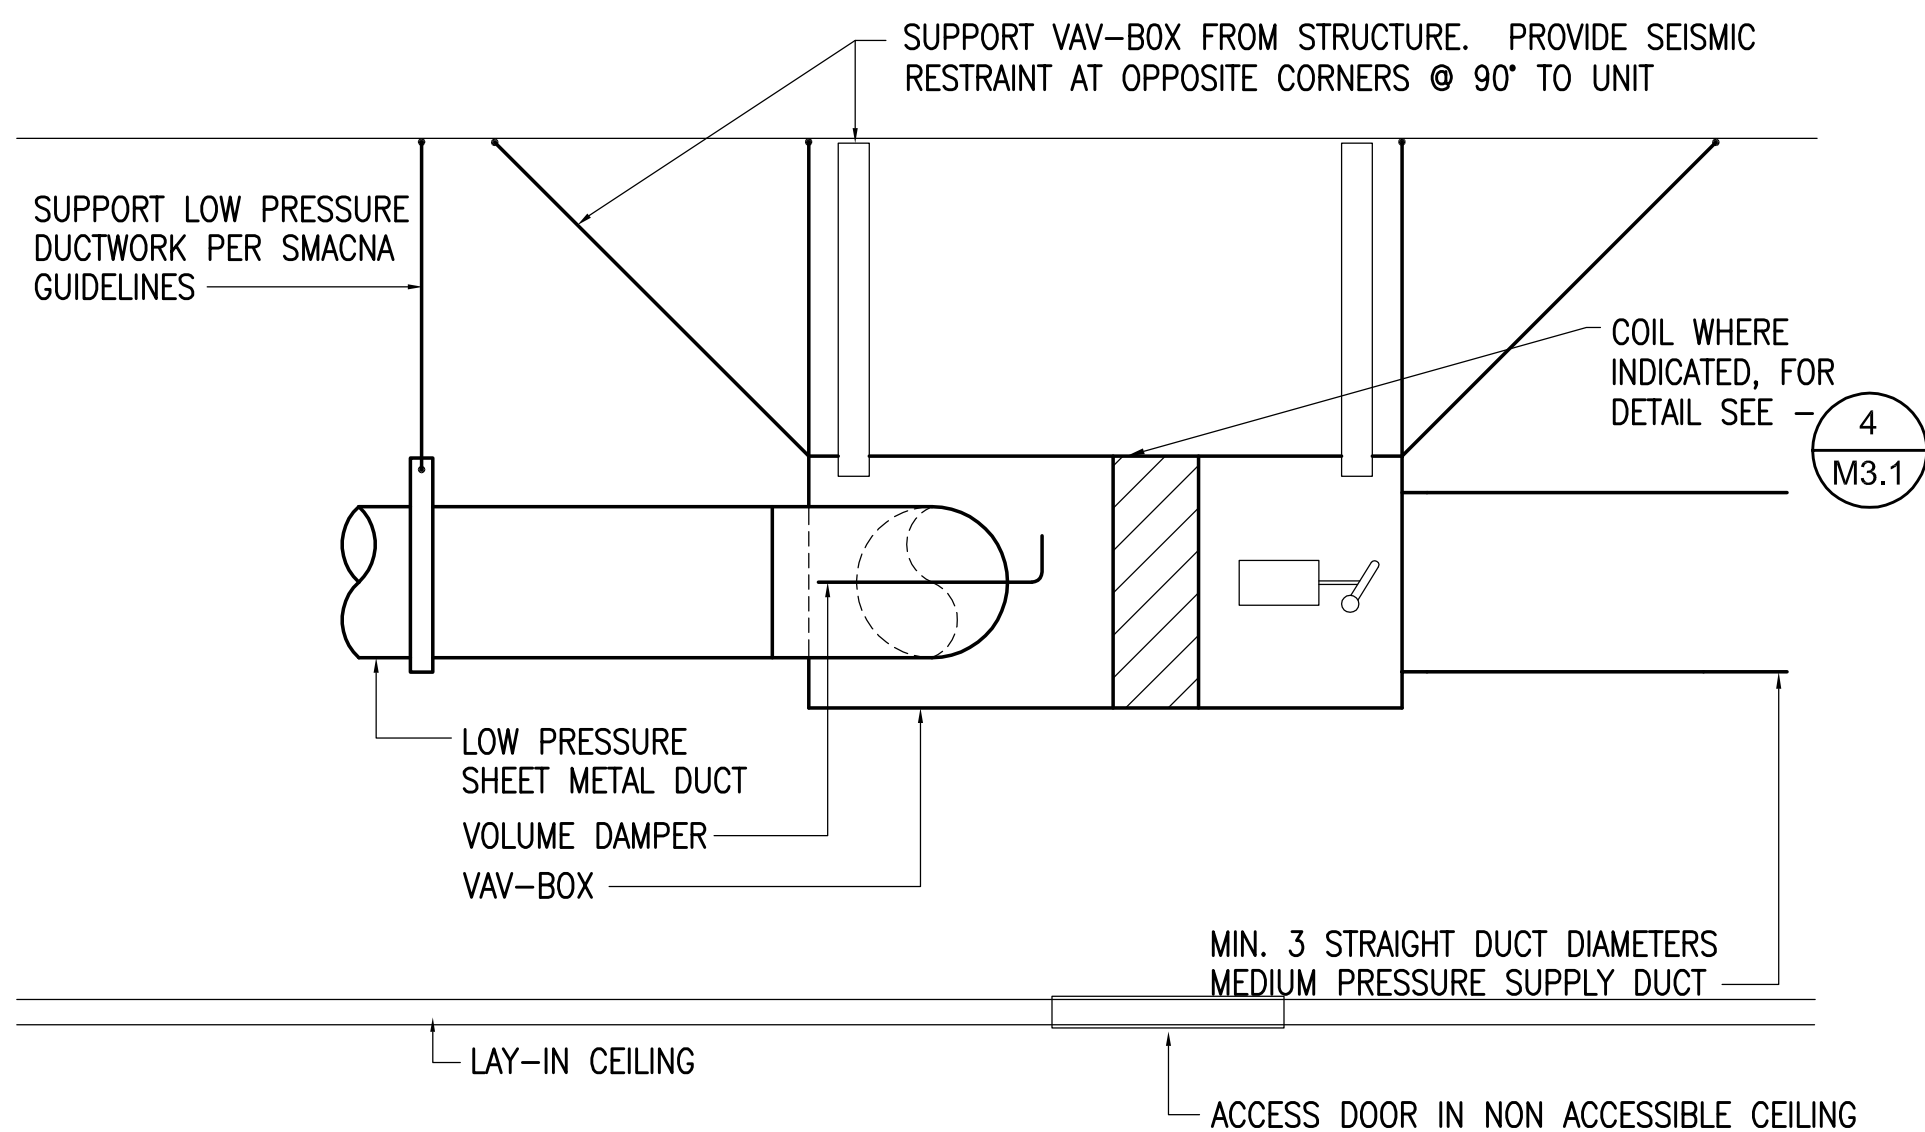

6 VAV BOX DETAIL
NO SCALE

