



FILE NAME: X:\17605 - ANSEP\Drawings\Sheet Files\17605 - M101.dwg
 PLOTTED: BAS 4/17/2017 4:17 PM

- ### SHEET NOTES
- 1 1-1/2" CW TO WATER SERVICE ENTRY. DEMOLISH AND CAP ABOVE SLAB.
 - 2 DEMOLISH WASTE PIPE BELOW SLAB, PLUG AND CAP, AND PATCH CONCRETE TO MATCH EXISTING.
 - 3 DEMOLISH VENT PIPE BELOW SLAB, PLUG AND CAP, AND PATCH CONCRETE TO MATCH EXISTING.
 - 4 DEMOLISH WASTE PIPING IN PREPARATION FOR INSTALLATION OF NEW WASTE PIPE, COORDINATE WITH NEW WORK.
 - 5 APPROXIMATE AREA OF CONCRETE SAW-CUTTING FOR INSTALLATION OF NEW UNDERGROUND PIPING, SEE STRUCTURAL AND ARCHITECTURAL.
 - 6 APPROXIMATE LOCATION OF ABANDONED BELOW-SLAB WASTE PIPE. FIELD COORDINATE LOCATION, DEMOLISH WASTE PIPE BELOW SLAB, PLUG AND CAP, AND PATCH CONCRETE TO MATCH EXISTING.
 - 7 AS-BUILT CONDITIONS ARE BASED UPON ORIGINAL CONSTRUCTION DRAWINGS DATED 10/18/84. FIELD VERIFY.

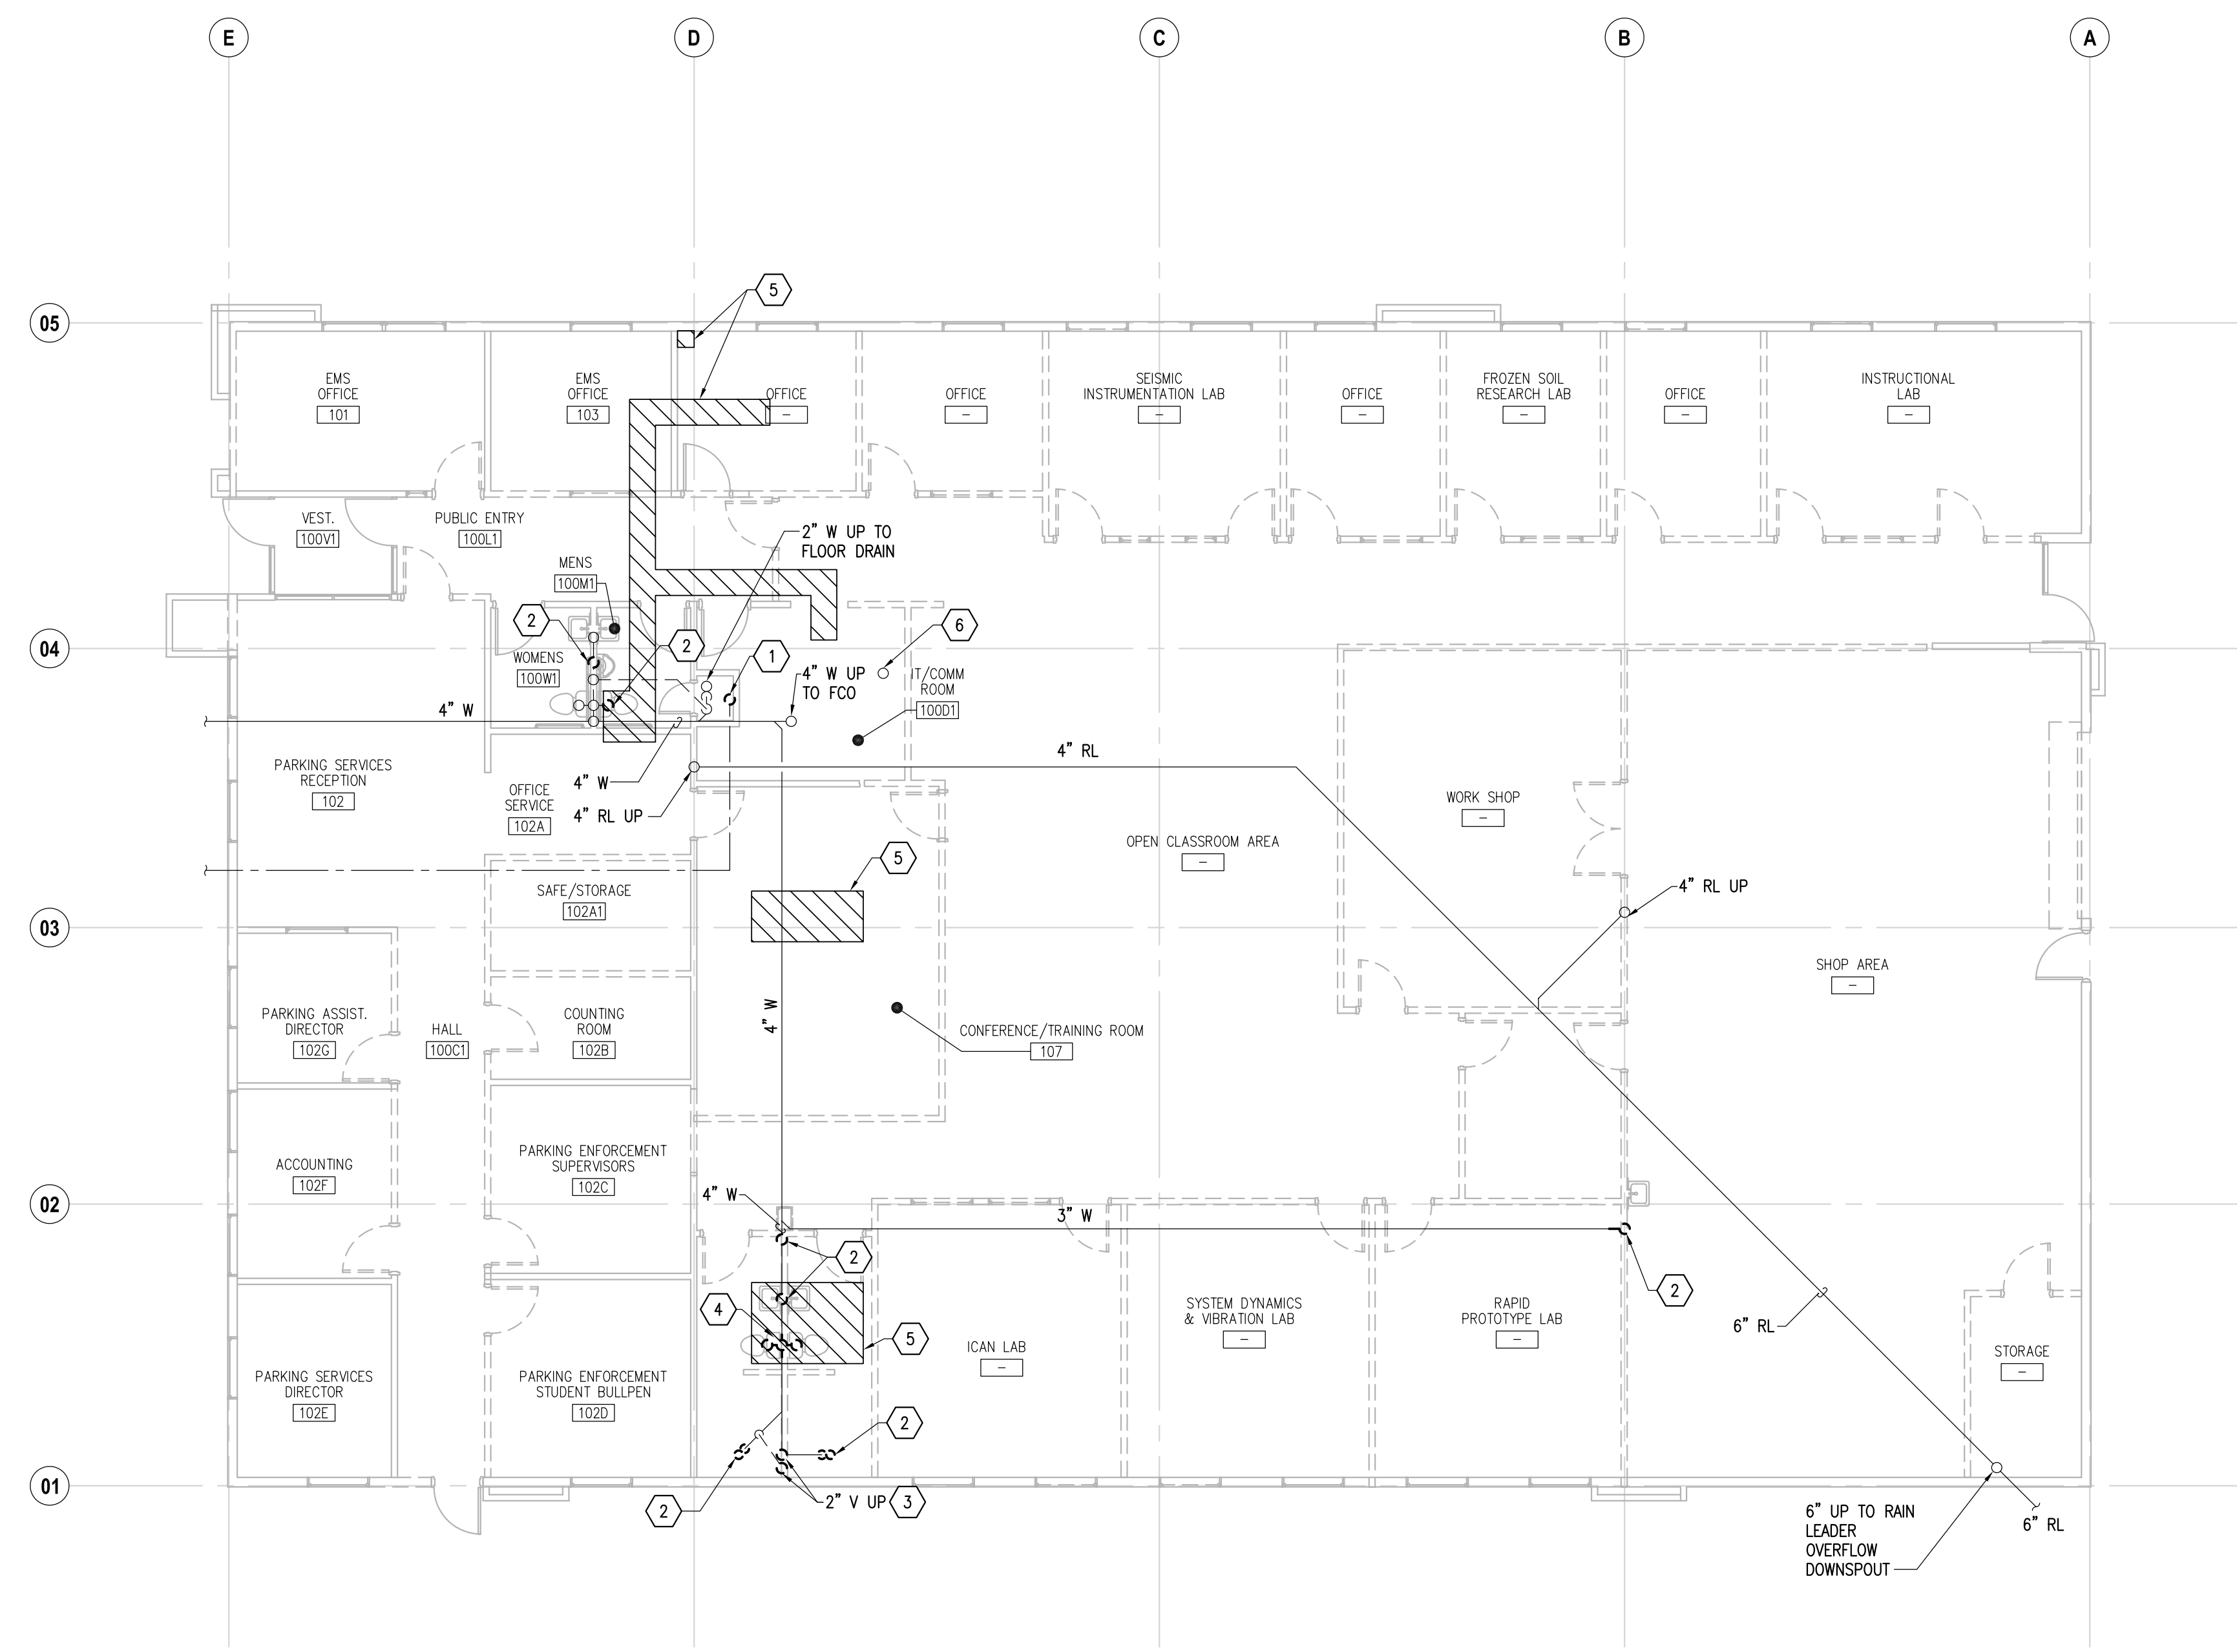

1 DEMOLITION PLAN - PLUMBING - UNDERFLOOR
 M101 SCALE: 1/8" = 1'-0"

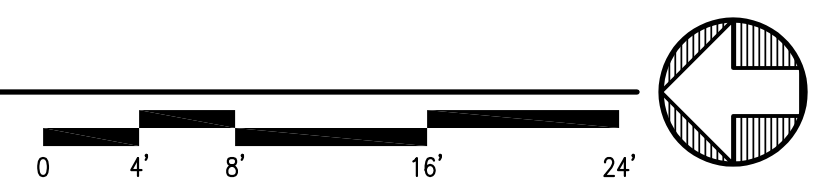

RIM
 ARCHITECTS

ALASKA HAWAII GUAM CALIFORNIA
 645 G STREET, SUITE 400
 ANCHORAGE, ALASKA 99501
 Phone: 907.258.7777
 Fax: 907.279.8195
 www.rimarchitects.com

STATE OF ALASKA
 49TH
 Bart A. Semmler
 04/07/2017
 ME-13385
 REGISTERED PROFESSIONAL ENGINEER

17605

AMC
 ENGINEERS

www.amc-engineers.com
 Adams, Morgenthau & Co., Inc.
 CoA No. 05342 - 907.257.9100
 701 E. Tudor Rd. Suite 250
 Anchorage, AK 99503

JAA ANSEP ULA RENOVATION
 UNIVERSITY LAKE BUILDING -
 BUILDING AO 107
 UNIVERSITY OF ALASKA ANCHORAGE
 DEMOLITION PLAN - PLUMBING -
 UNDERFLOOR

PROJECT TITLE:
 ADDRESS:
 OWNER:
 SHEET TITLE:

NO	DESCRIPTION	DATE

DATE : 2017.04.07
 PROJECT NO : 17-0103
 DRAWN BY : BAS
 CHECKED BY : MDL
 COPYRIGHT : 2015 RIM ARCHITECTS

DWG NO:
M101