
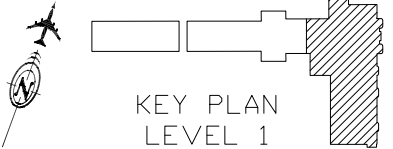



Exhibit A

SEE SHEET 2

UPDATED
7-6-2017

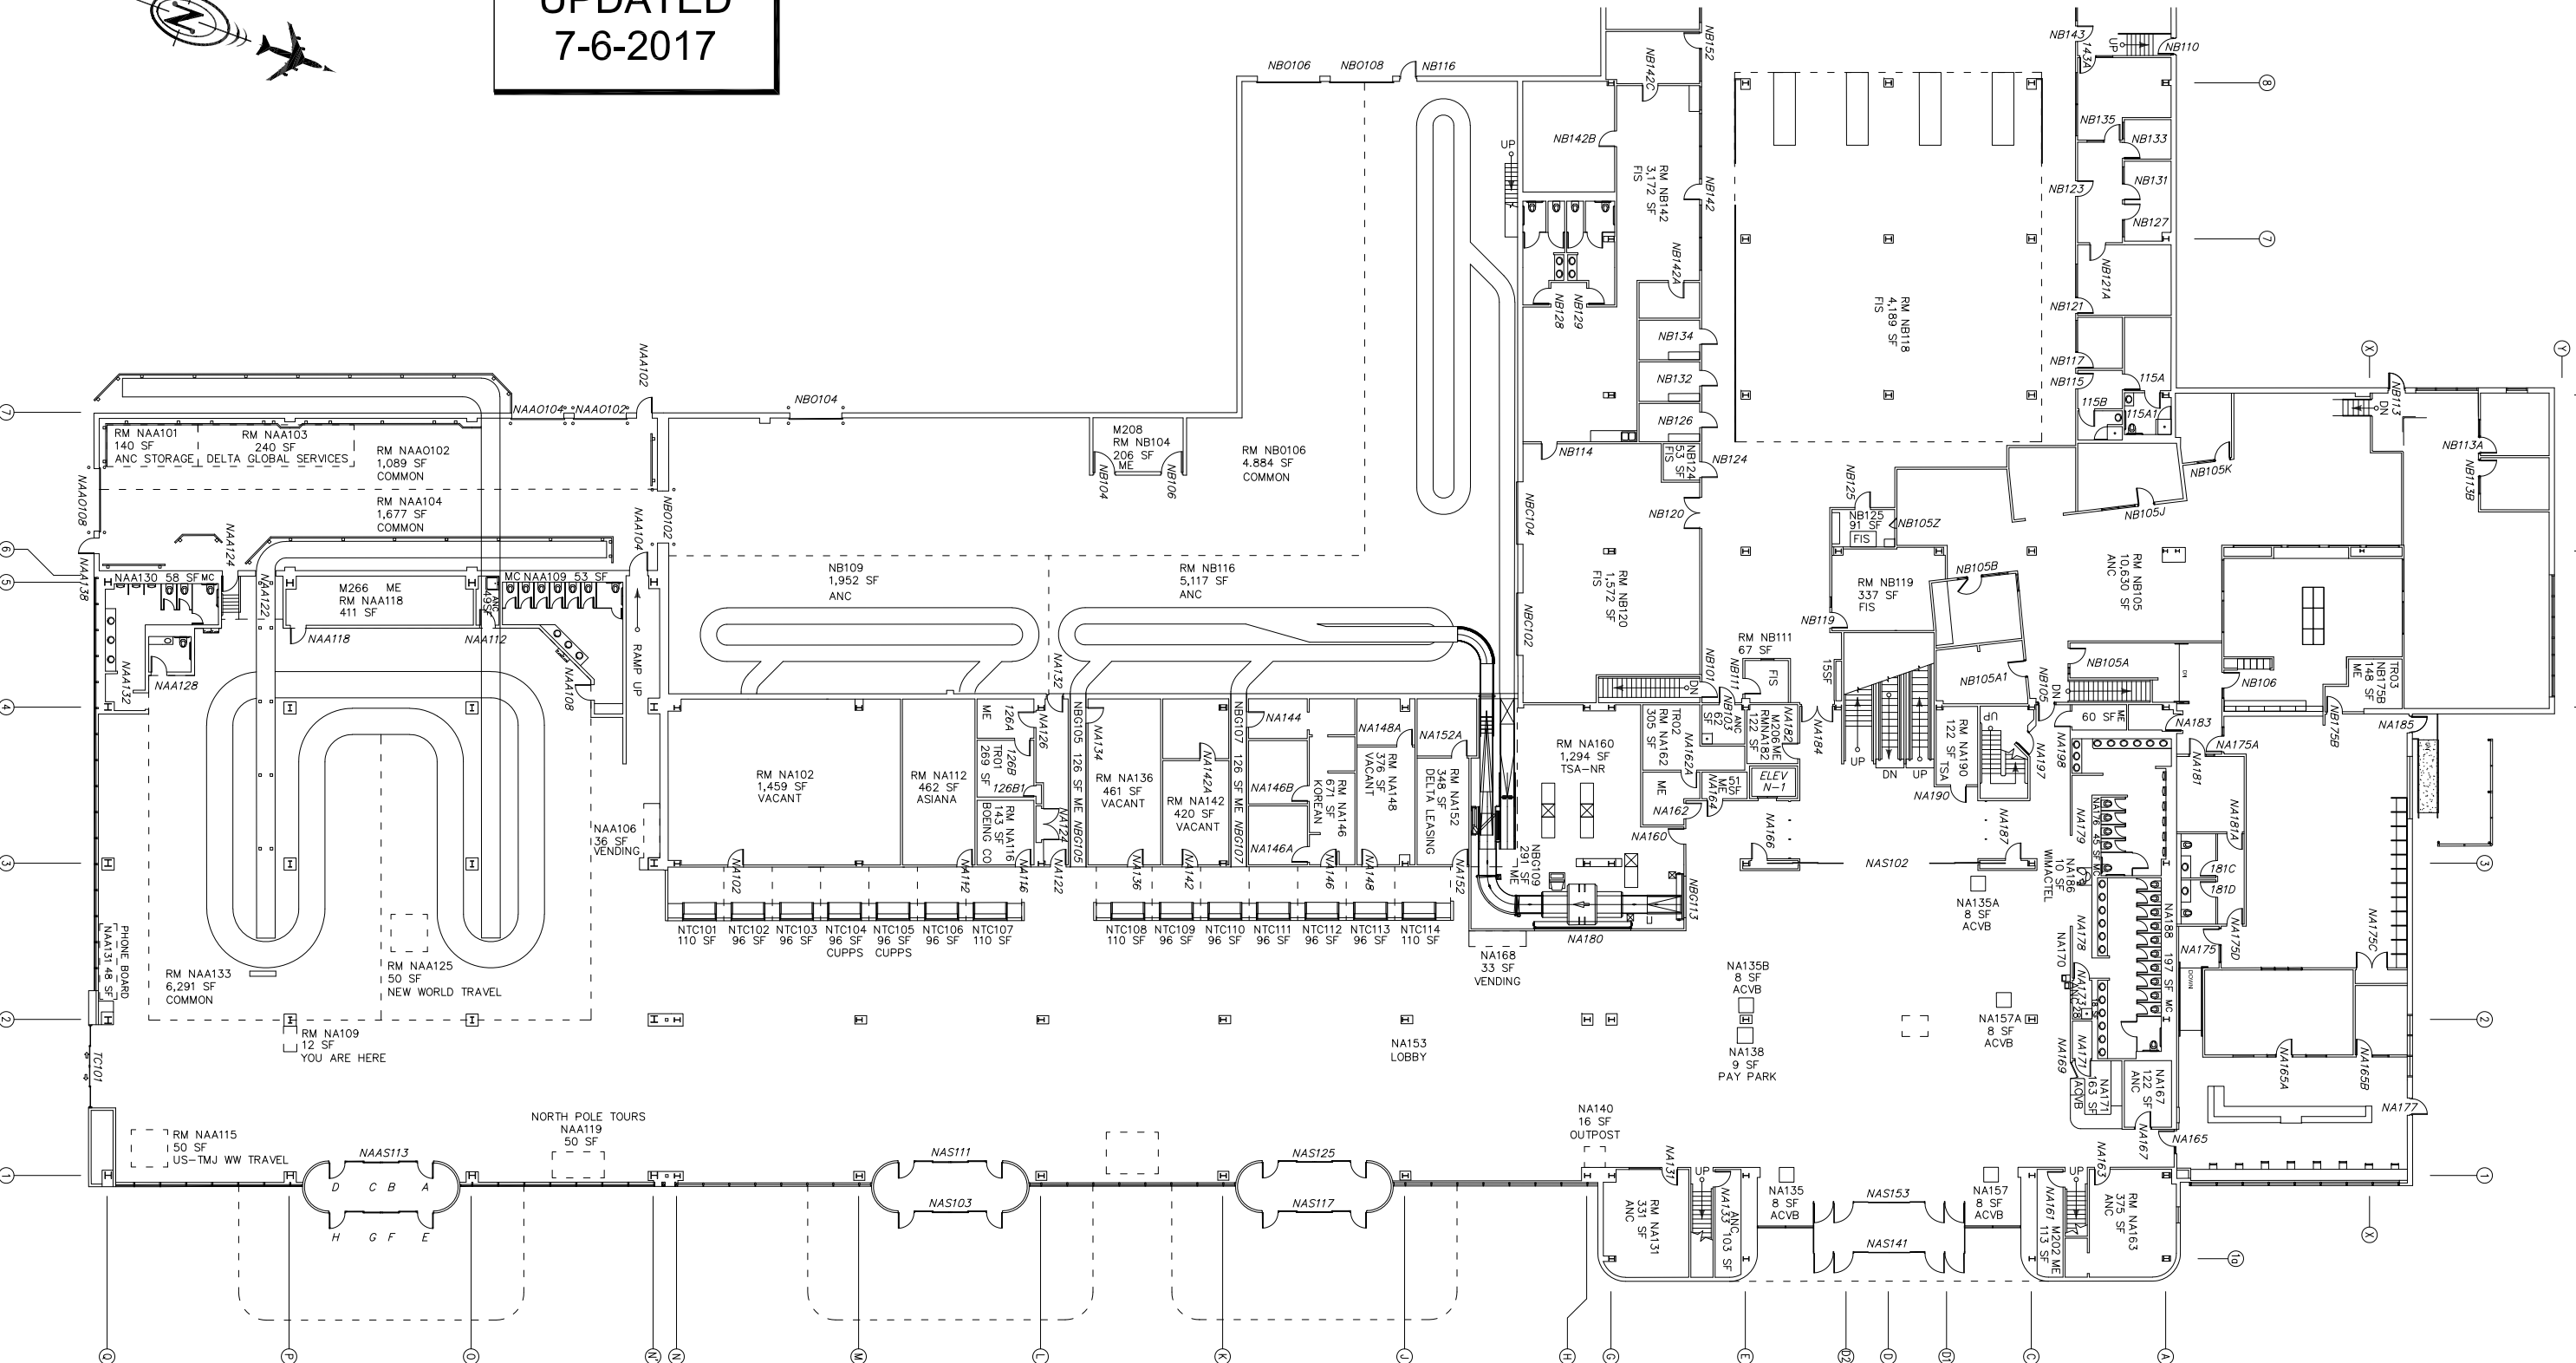

G:\ENGINEERING\ENG-LIBRARIES\EXHIBITS\PUBLICATION\TERMINAL OCCUPANCY\NT\NTSh1.dwg JUL 06 2017 13:03:01

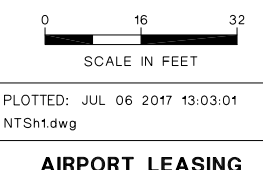



STATE OF ALASKA
DEPARTMENT OF TRANSPORTATION
AND PUBLIC FACILITIES

Ted Stevens
Anchorage
International Airport
"AeroNexus"


TERMINAL OCCUPANCY

**NORTH TERMINAL
LEVEL 1
LOBBY**

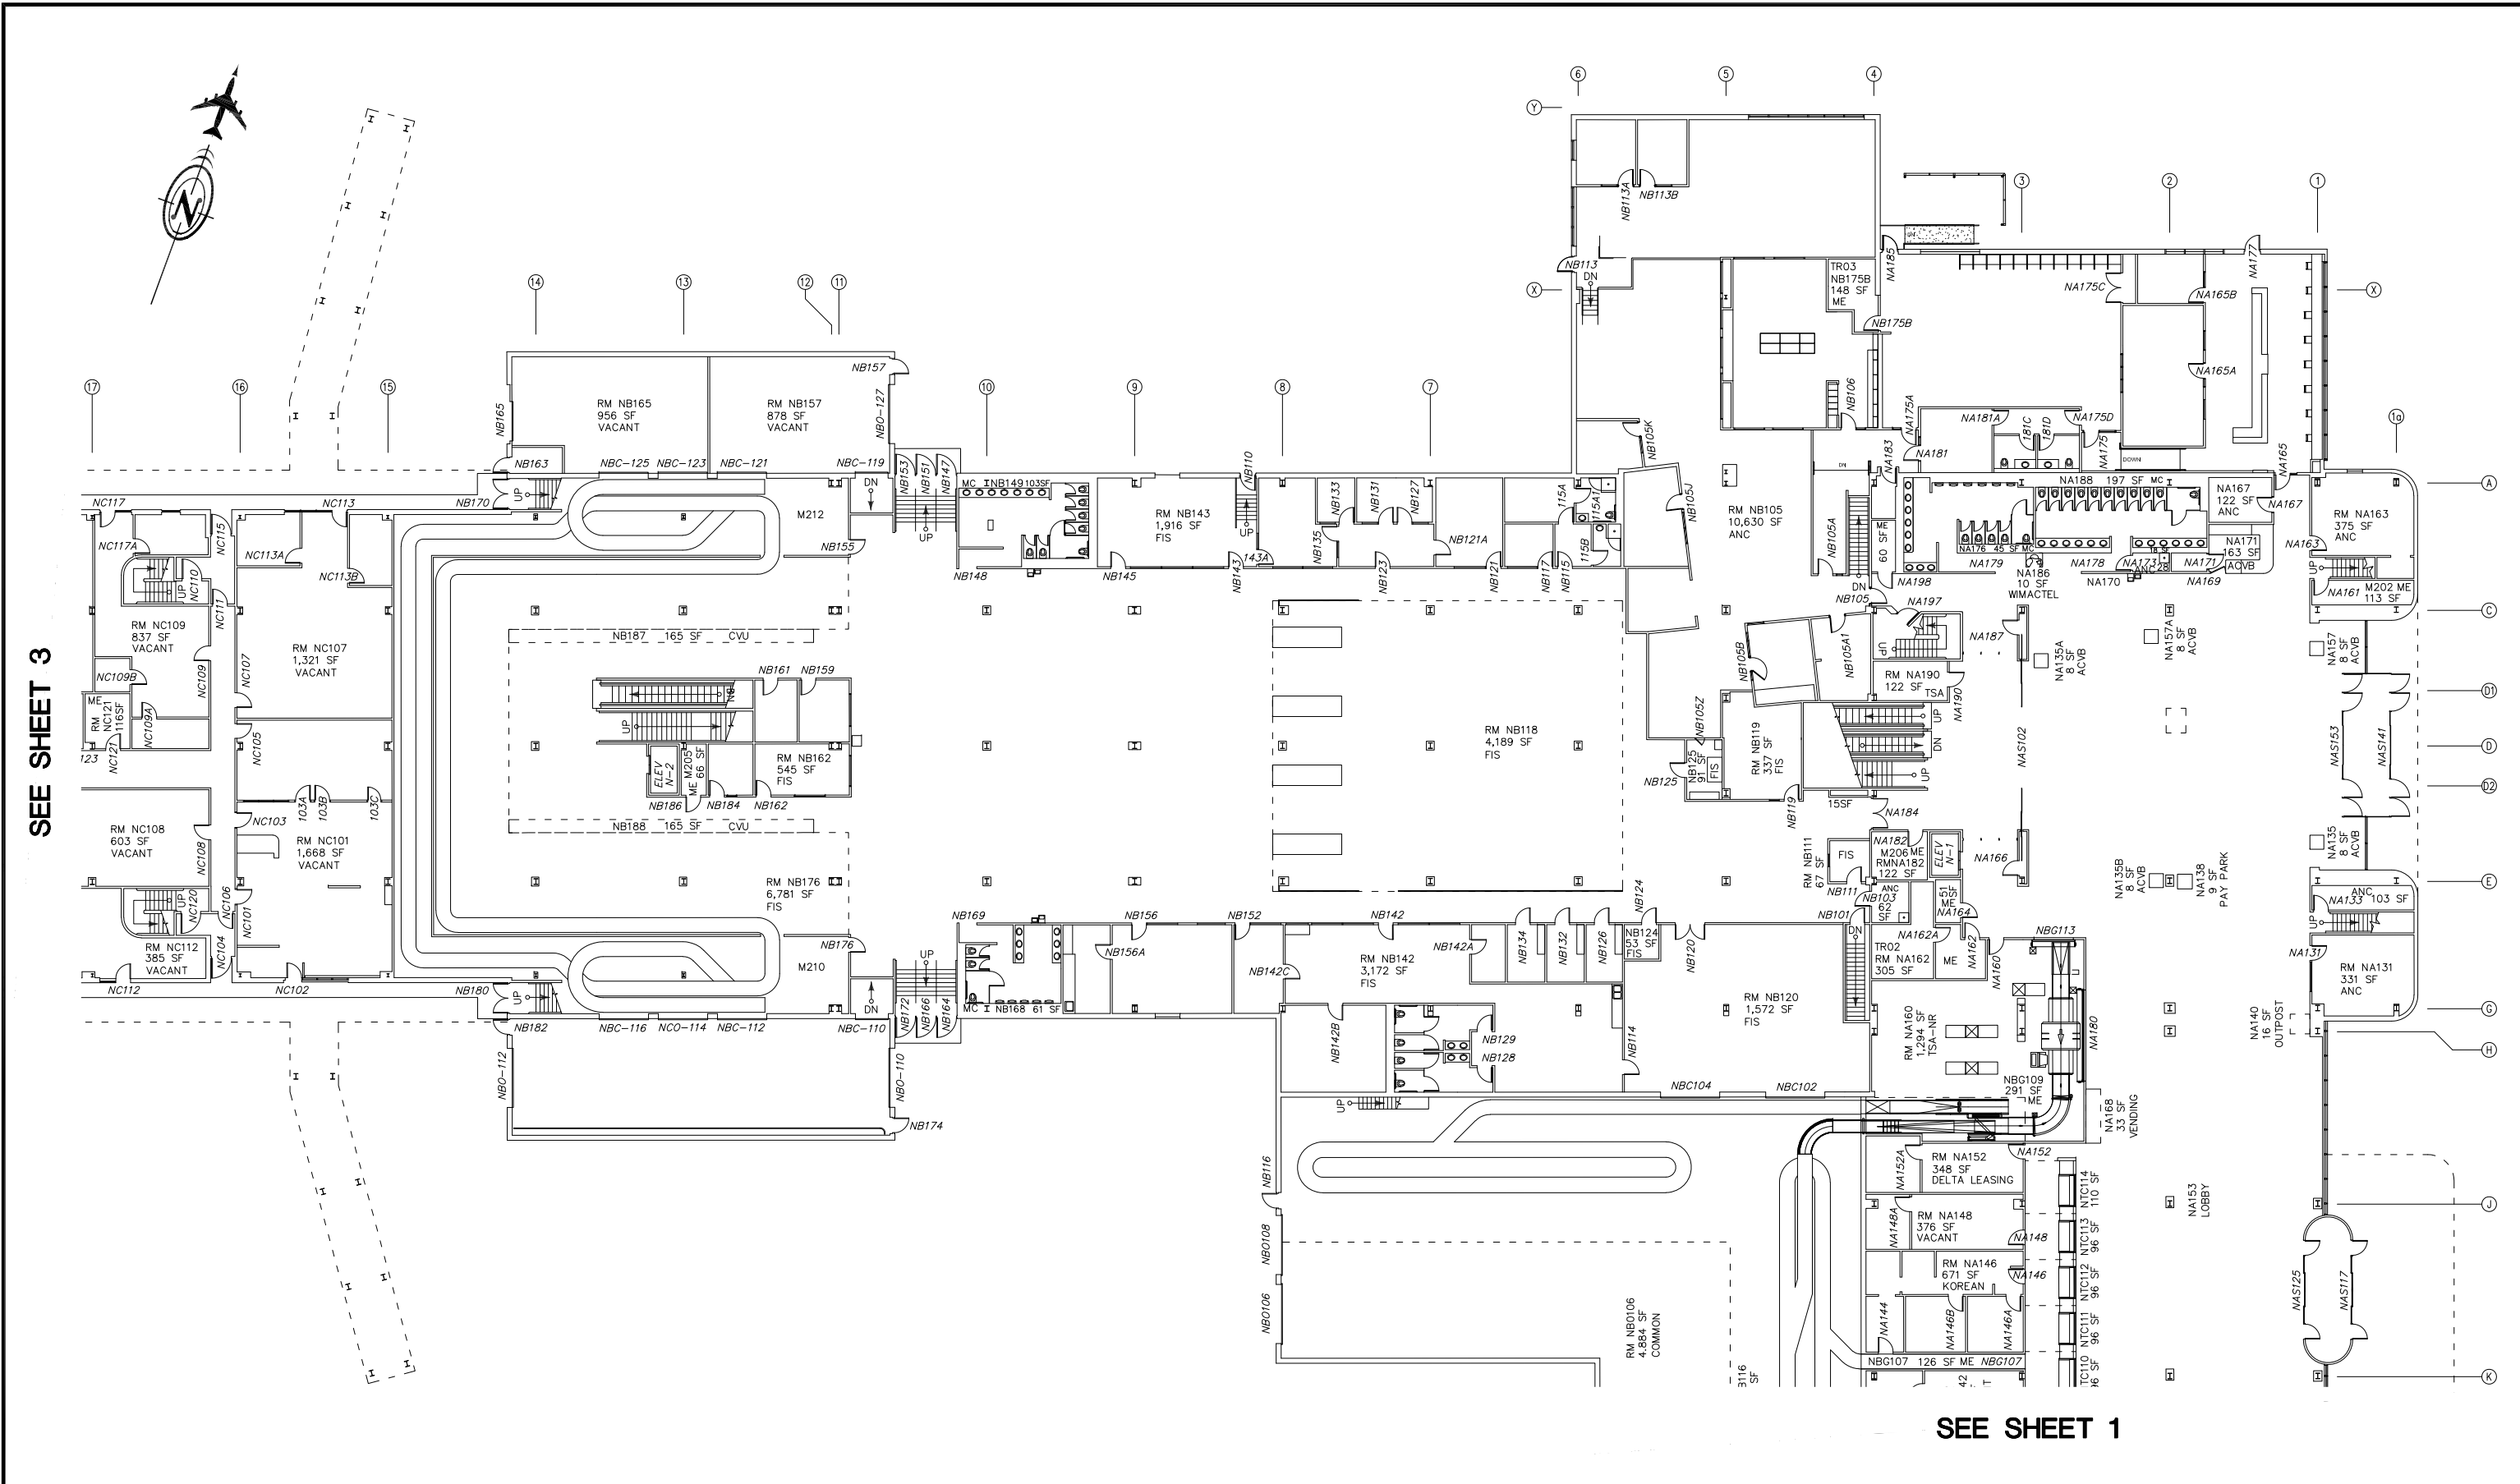


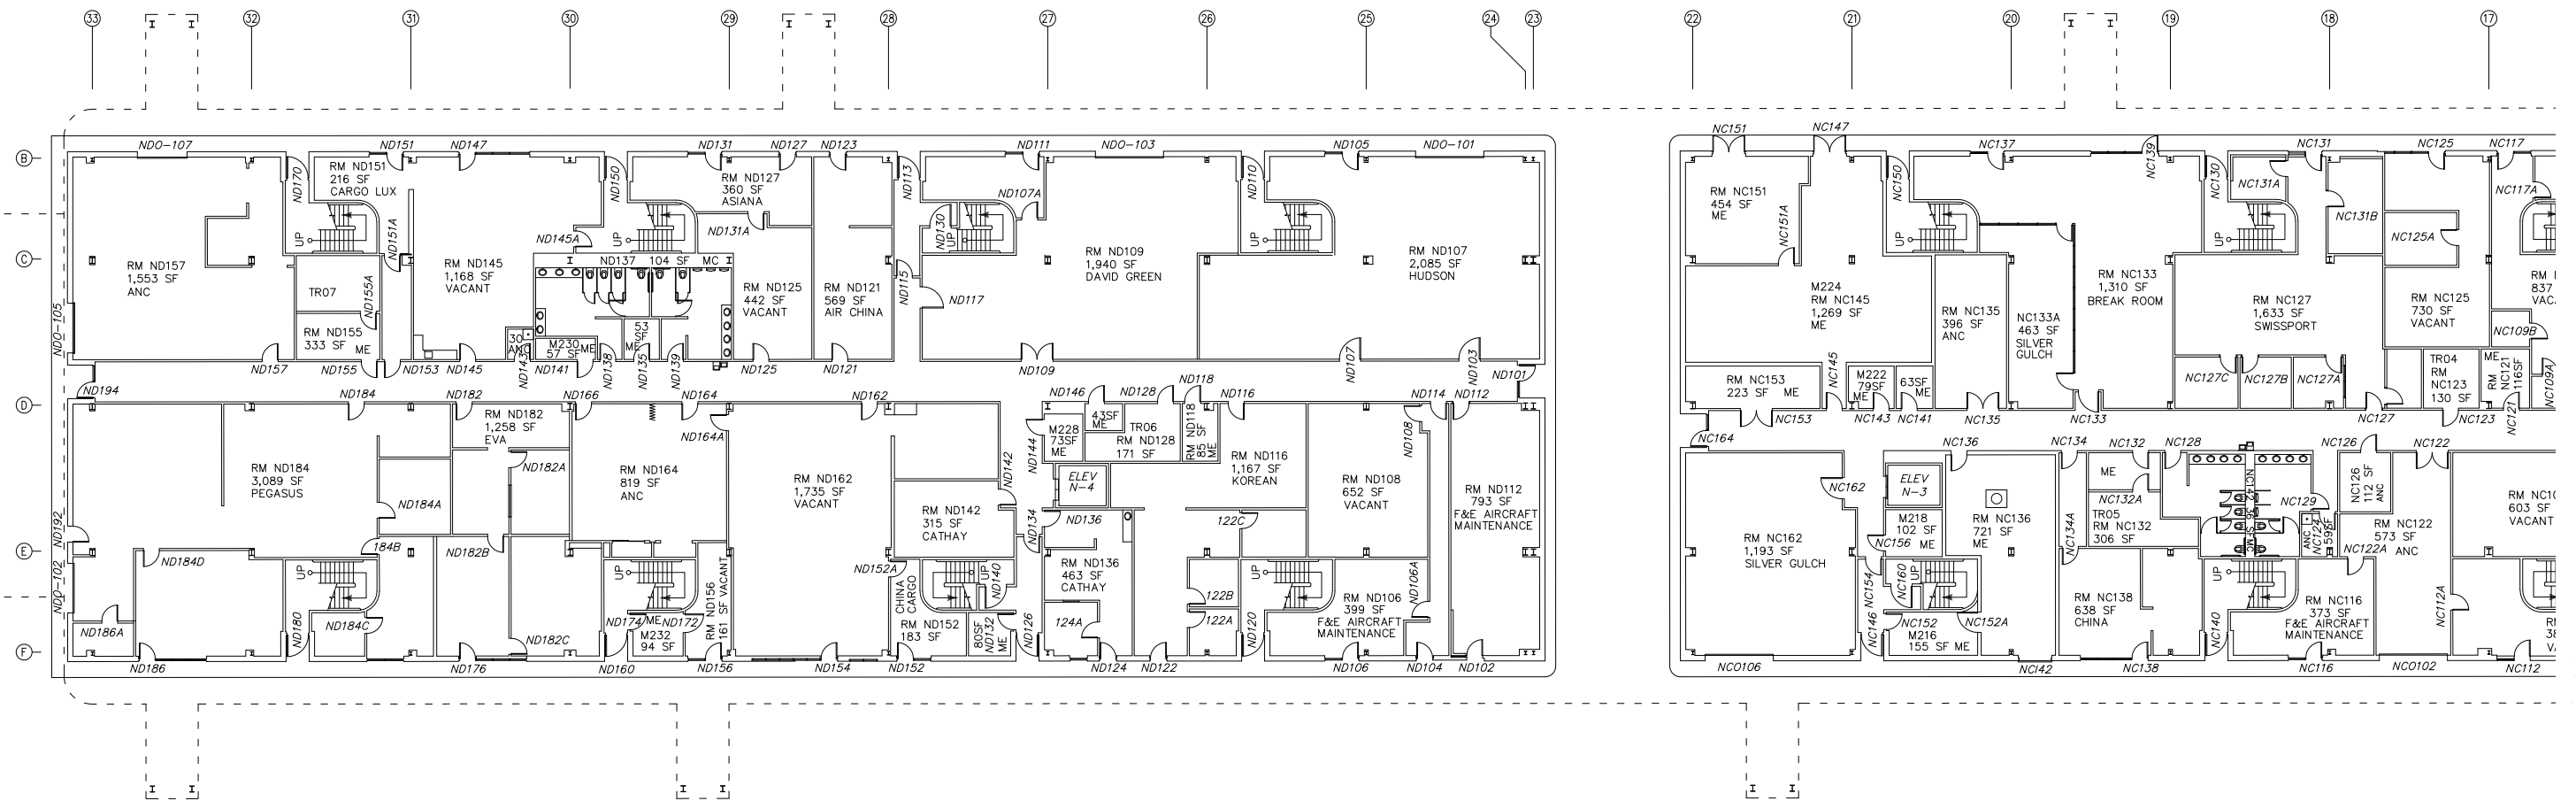

SEE SHEET 2

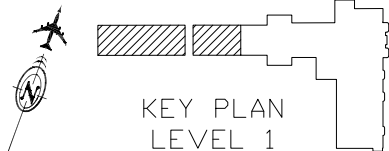

G:\ENGINEERING\ENG-LIBRARIES\EXHIBITS\PUBLICATION\TERMINAL OCCUPANCY\NT\NTSh3.dwg JUL 06 2017 13:04:17

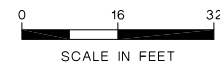

PLOTTED: JUL 06 2017 13:04:17
NTSh3.dwg

AIRPORT LEASING

STATE OF ALASKA
DEPARTMENT OF TRANSPORTATION
AND PUBLIC FACILITIES




TERMINAL OCCUPANCY


NORTH TERMINAL
LEVEL 1
WEST END

SHEET

3
of
8

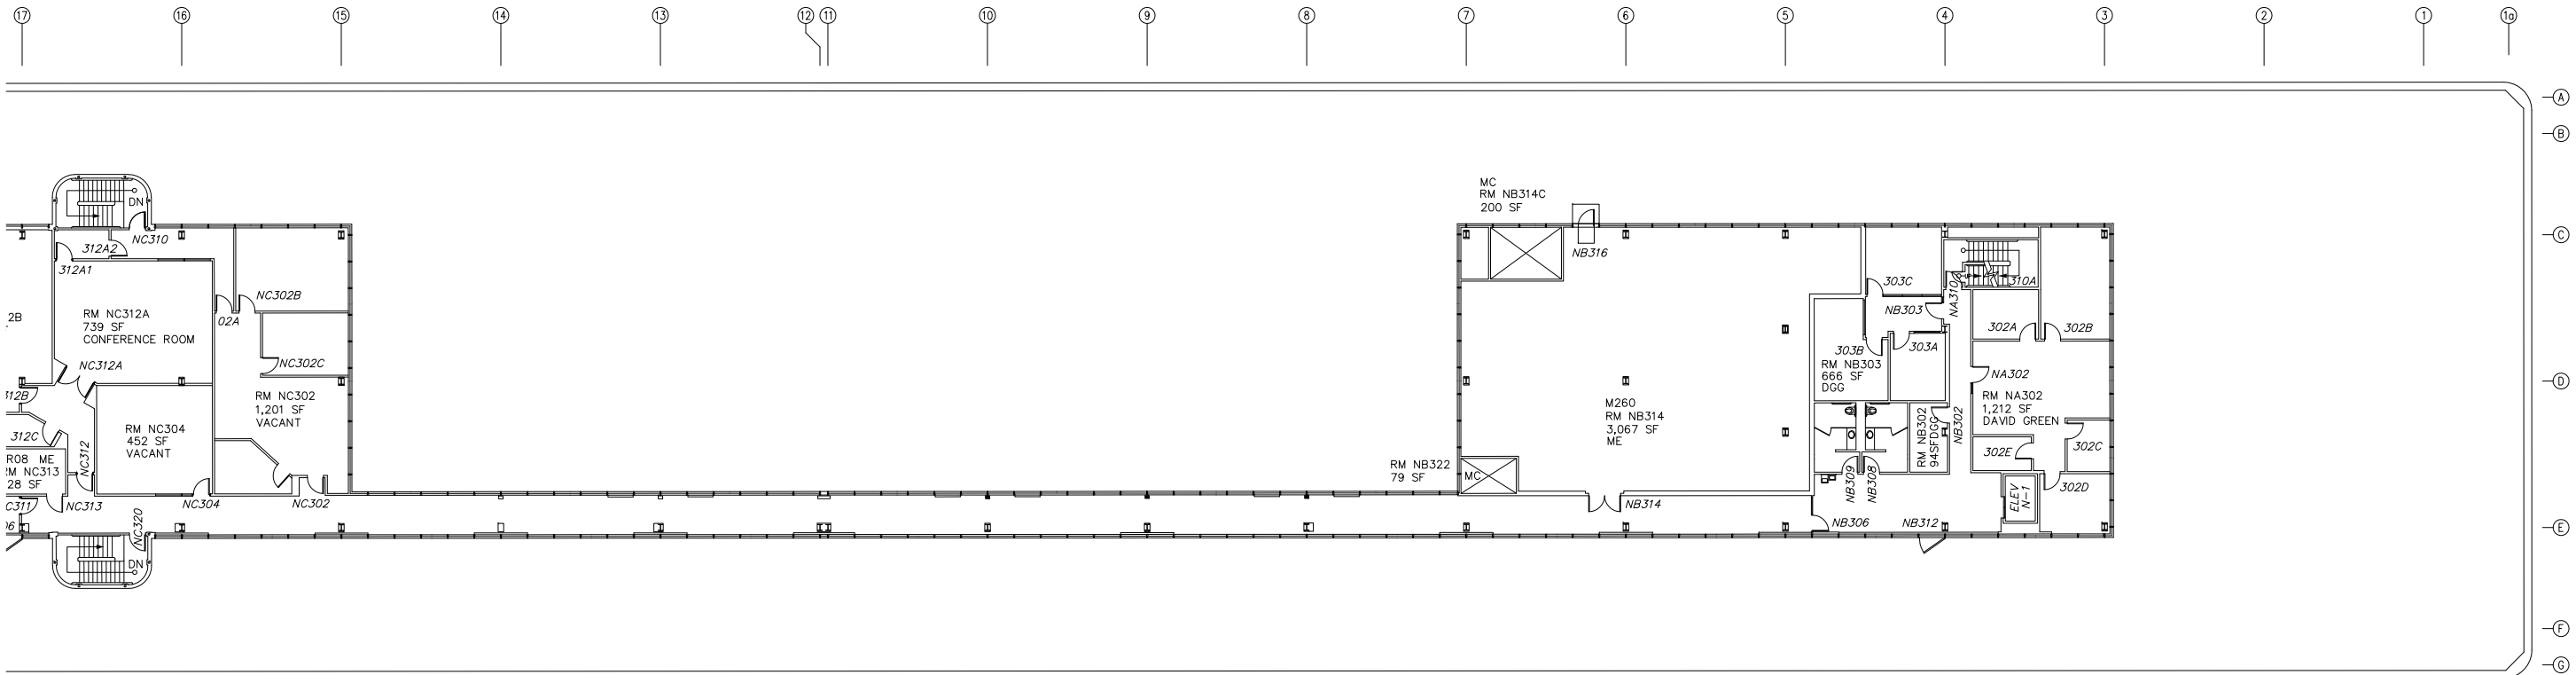


SEE SHEET 7

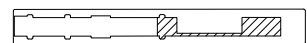

KEY PLAN
LEVEL 3

G:\ENGINEERING\ENG-LIBRARIES\EXHIBITS\PUBLICATION\TERMINAL OCCUPANCY\NT\NTSh6.dwg JUL 06 2017 13:06:11

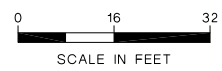

PLOTTED: JUL 06 2017 13:06:11
NTSh6.dwg

AIRPORT LEASING


STATE OF ALASKA
DEPARTMENT OF TRANSPORTATION
AND PUBLIC FACILITIES

 **Ted Stevens
Anchorage
International Airport**
"AeroNexus"


TERMINAL OCCUPANCY

**NORTH TERMINAL
LEVEL 3
EAST END**

SHEET
6
of
8

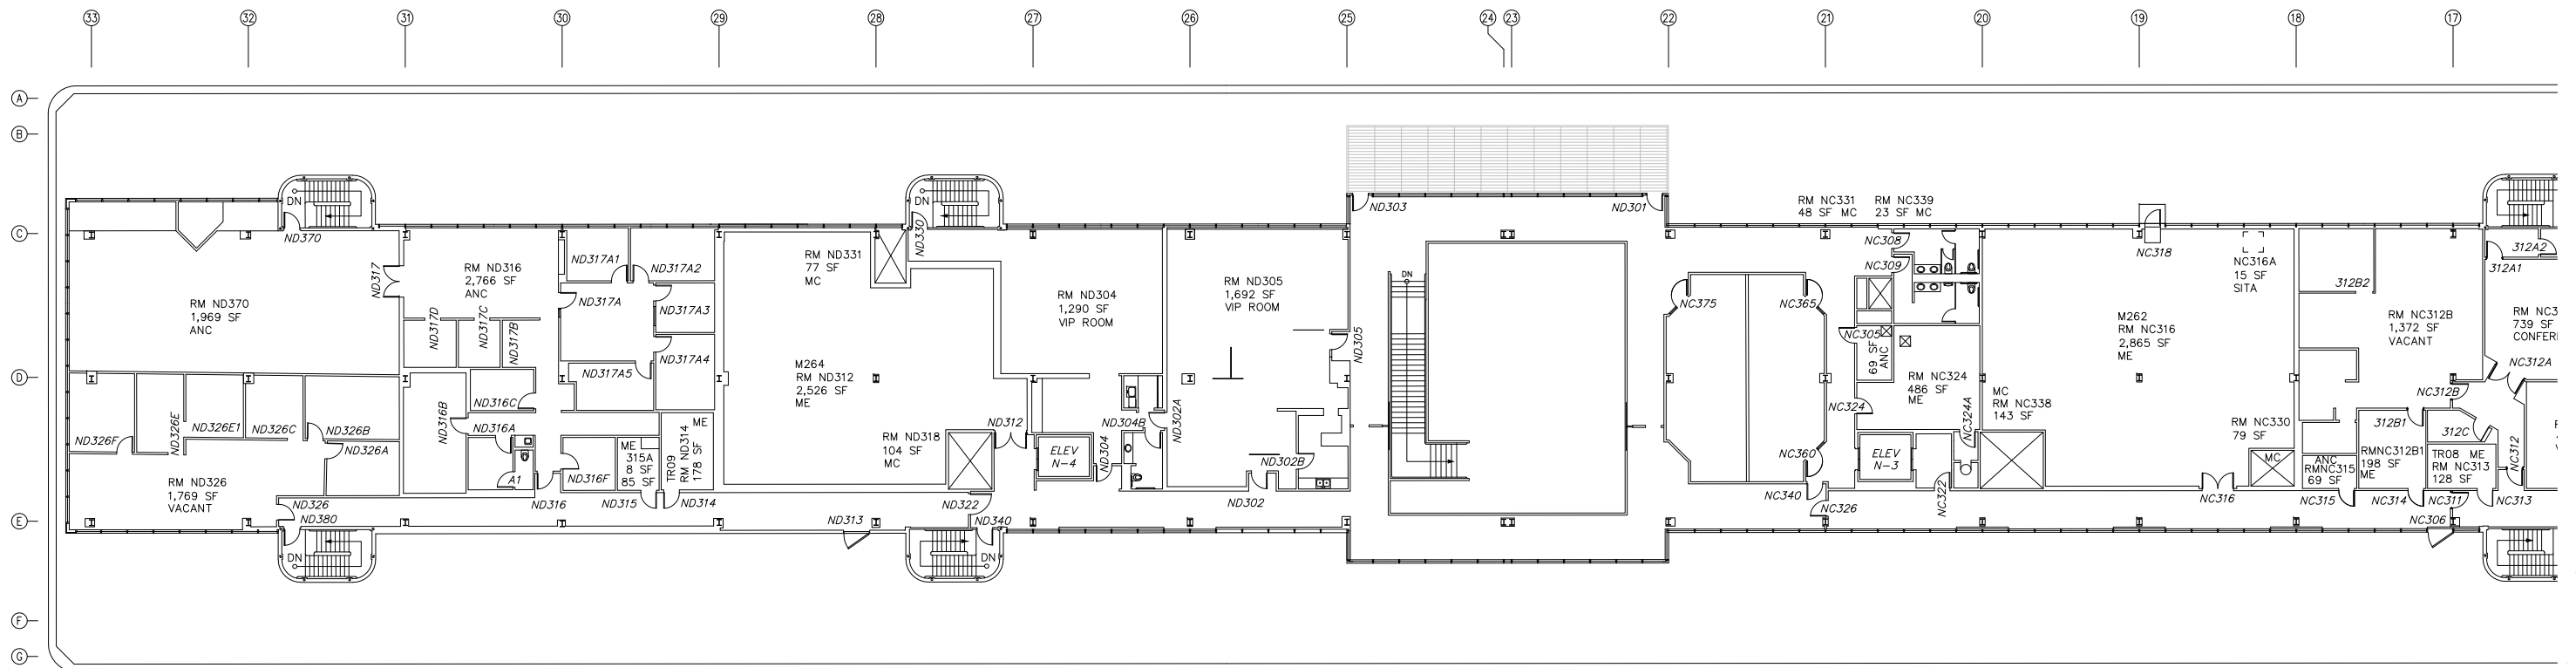

SEE SHEET 6

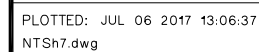


AIRPORT LEASING



Ted Stevens
Anchorage
International Airport
"AeroNexus"

NORTH TERMINAL
LEVEL 3
WEST END

7 of 8

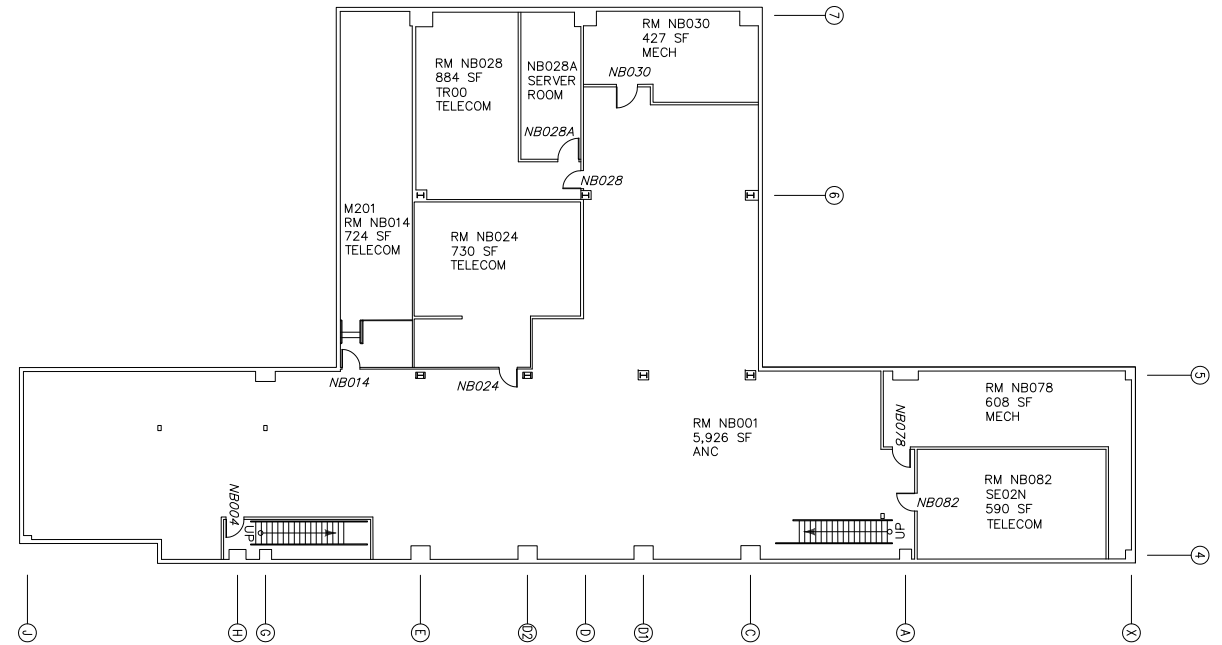

KEY PLAN
LEVEL 0

G:\ENGINEERING\ENG-LIBRARIES\EXHIBITS\PUBLICATION\TERMINAL OCCUPANCY\NT\NTSh8.dwg JUL 06 2017 13:07:03

0 16 32
SCALE IN FEET

PLOTTED: JUL 06 2017 13:07:03
NTSh8.dwg

AIRPORT LEASING



TERMINAL OCCUPANCY
NORTH TERMINAL
LEVEL 0

SHEET
8
of
8