


PLAN
NORTH

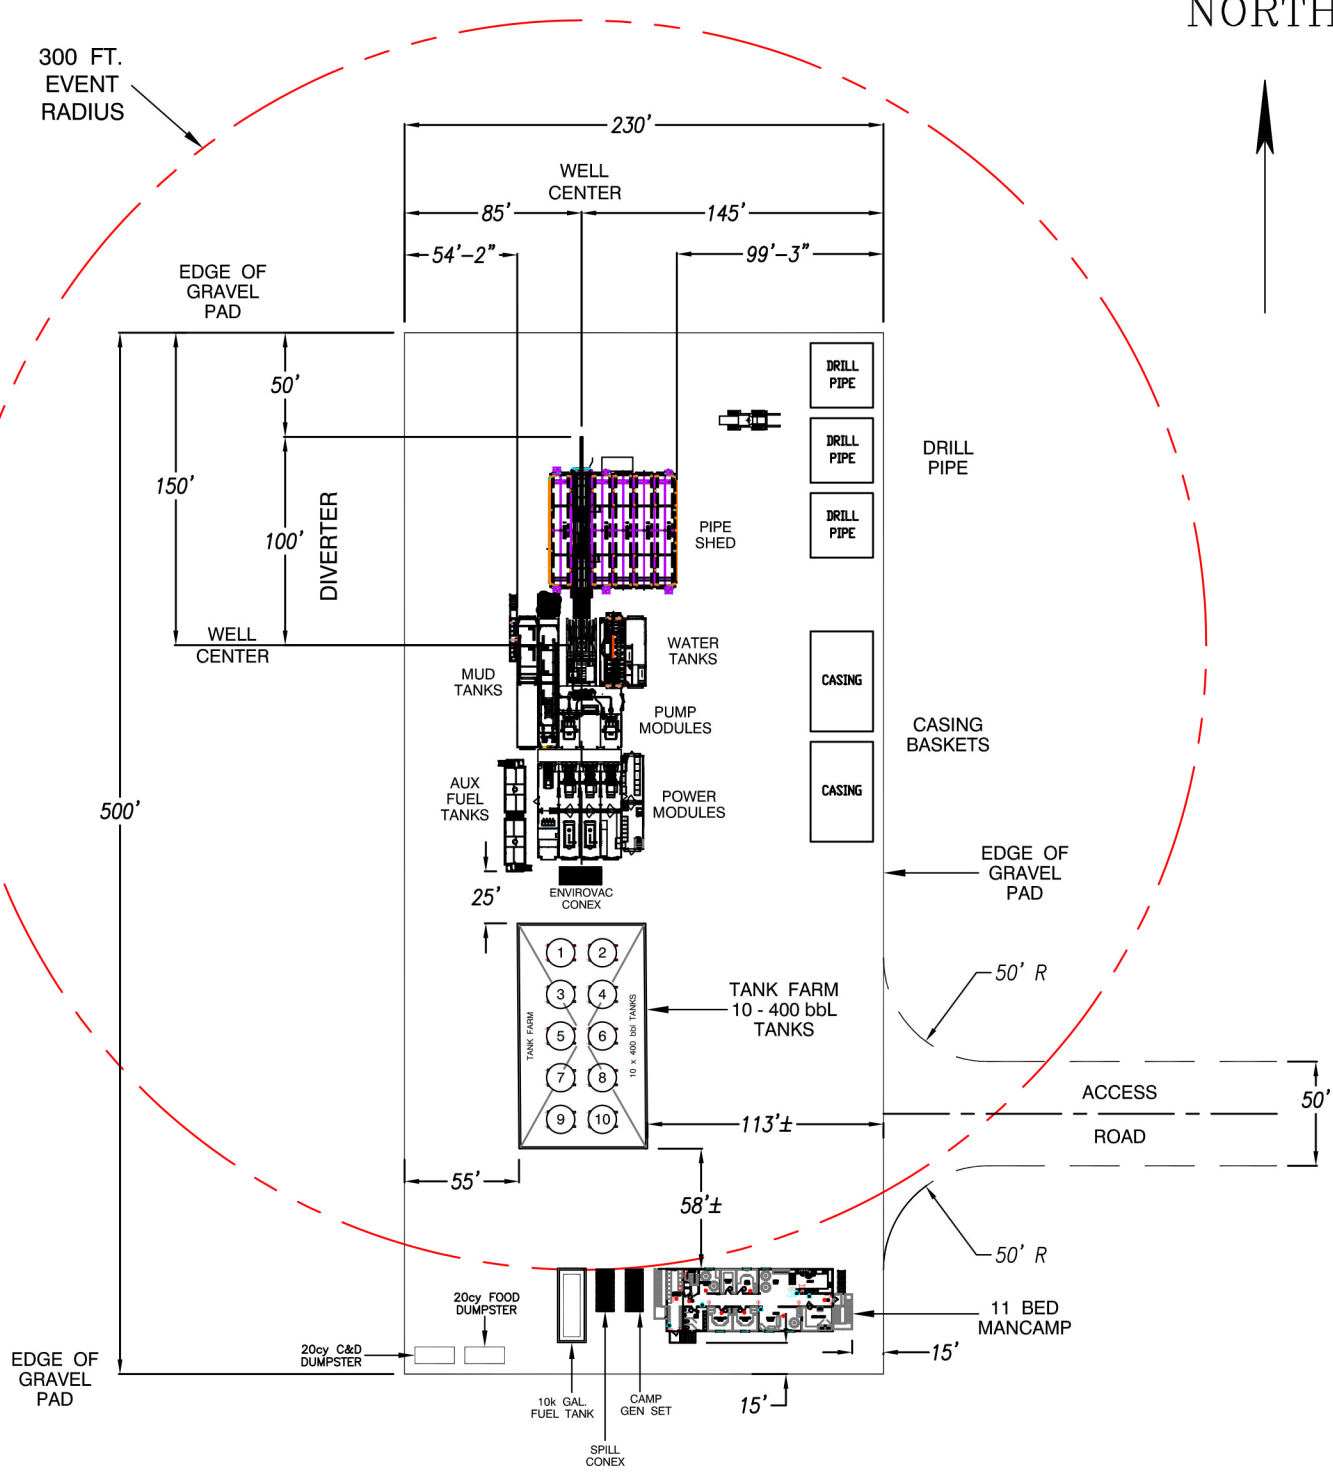

230 ft. x 500 ft. Gravel Pad
115,000 sf = 2.64 Acres



Single Well Conceptual Pad Drilling Operations Nabors Rig 105AC		Great Bear Petroleum LLC Conceptual Drilling Site -	
Issue Date:	March 2020	Drawn By:	-
Revision:	B	Sheet 1 of 1	
Date:	6 MARCH 2020		