




① DOUBLE HOOD TOP DETAIL  
1/4" = 1'-0"

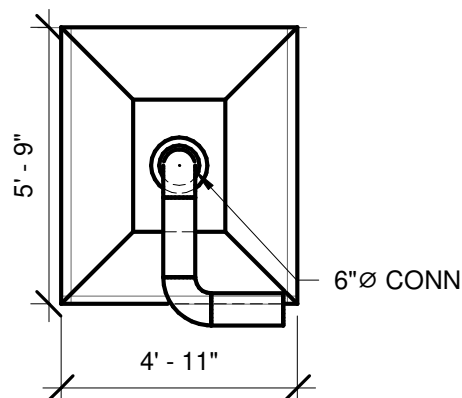

② SINGLE HOOD TOP  
1/4" = 1'-0"

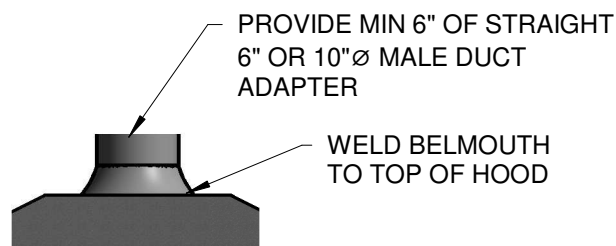

③ BELLMOUTH DETAIL  
1/2" = 1'-0"

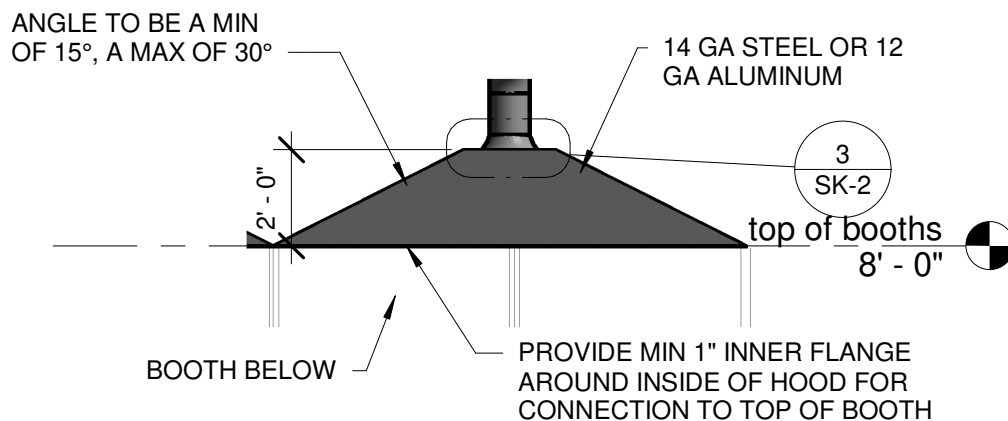

④ HOOD ELEVATION  
1/4" = 1'-0"

Project Title: Seward AVTEC Welding Shop Upgrades

Sheet Title: HOOD DETAILS

Sheet Issue Date: 1/3/2020 6:23:02 PM

Revision Issue Date: 1/3/2020 6:23:02 PM

Job #: 19006

Sketch #:

SK-2

