

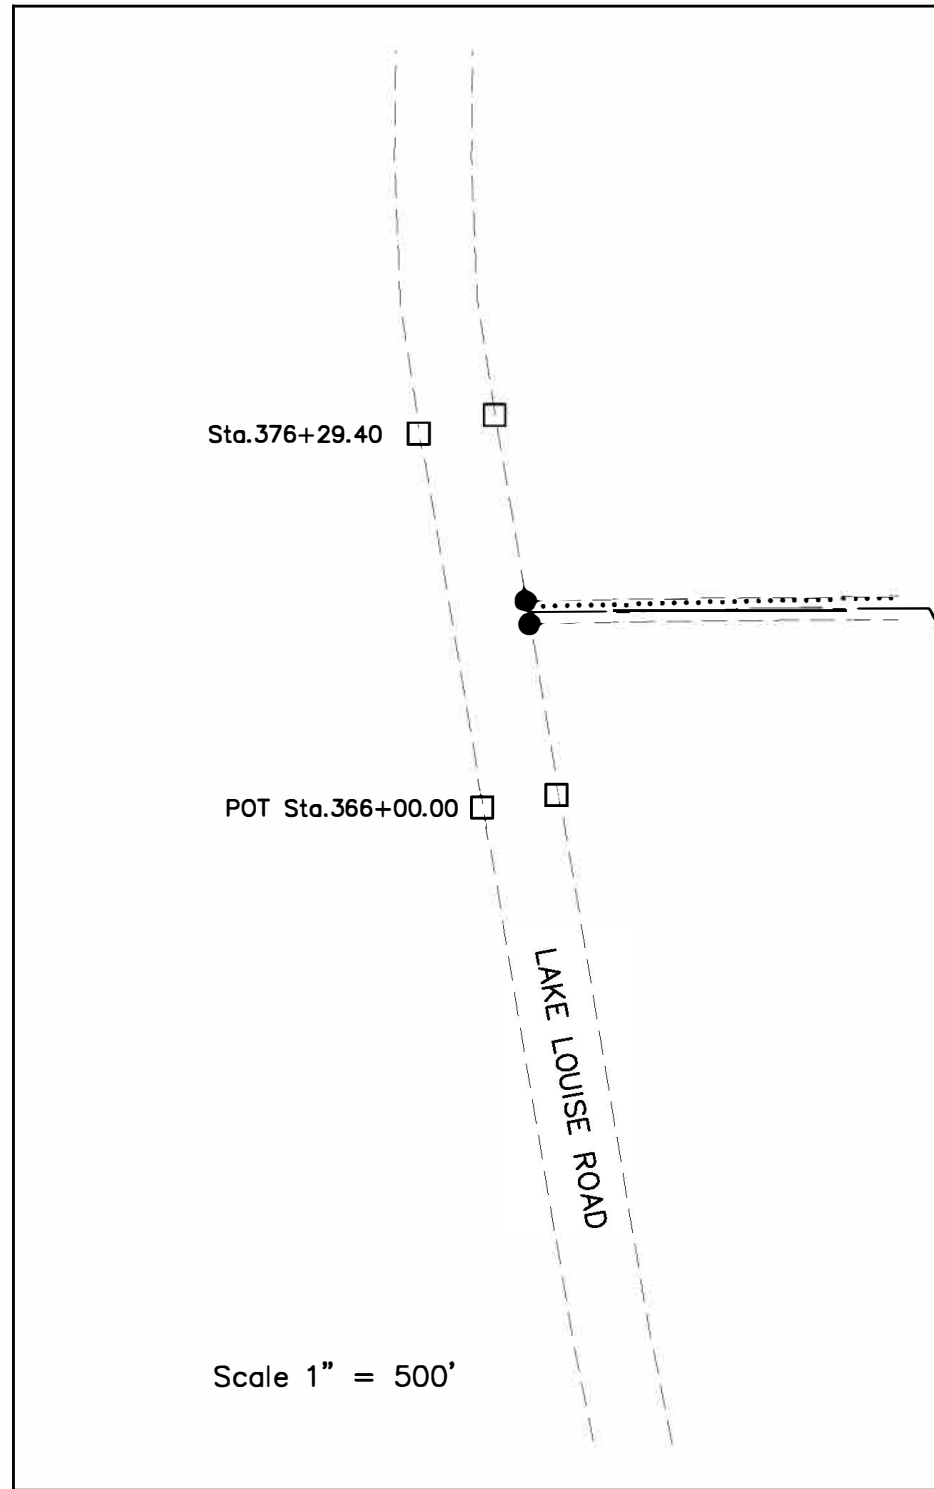
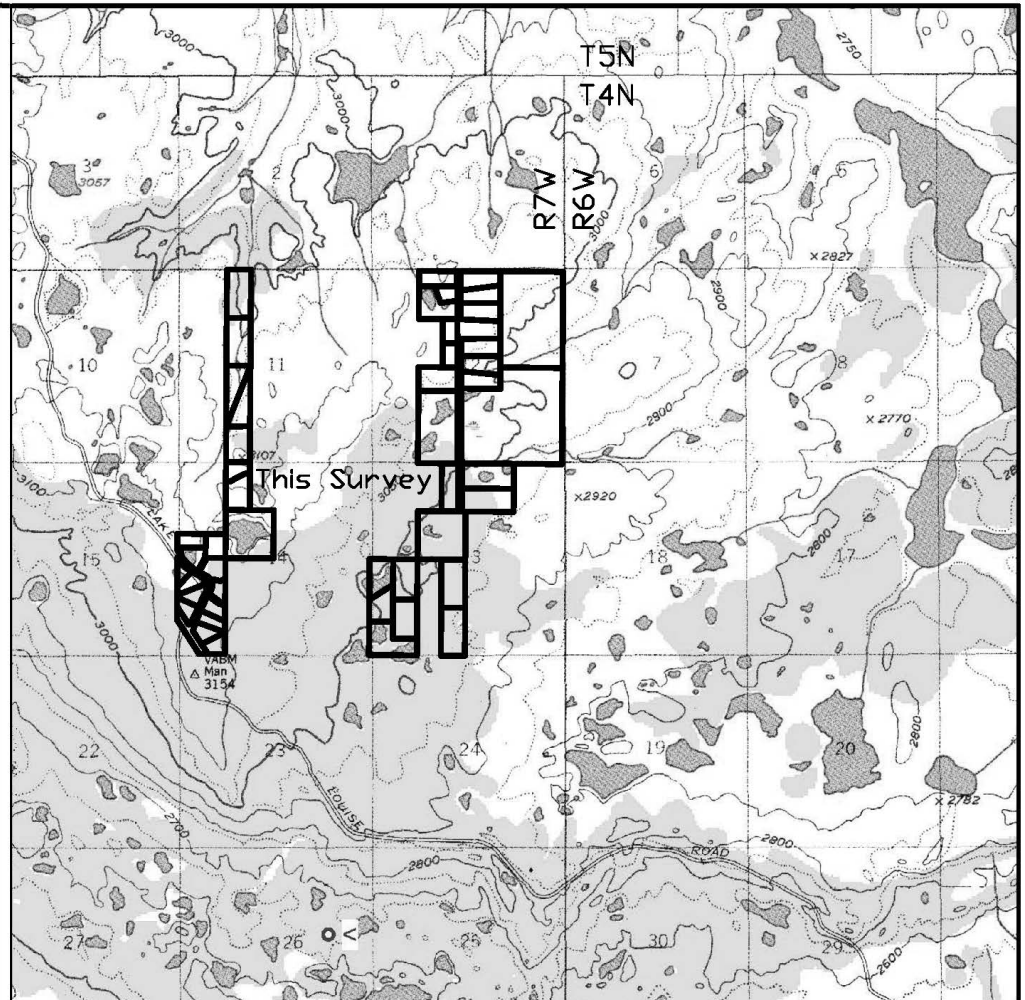


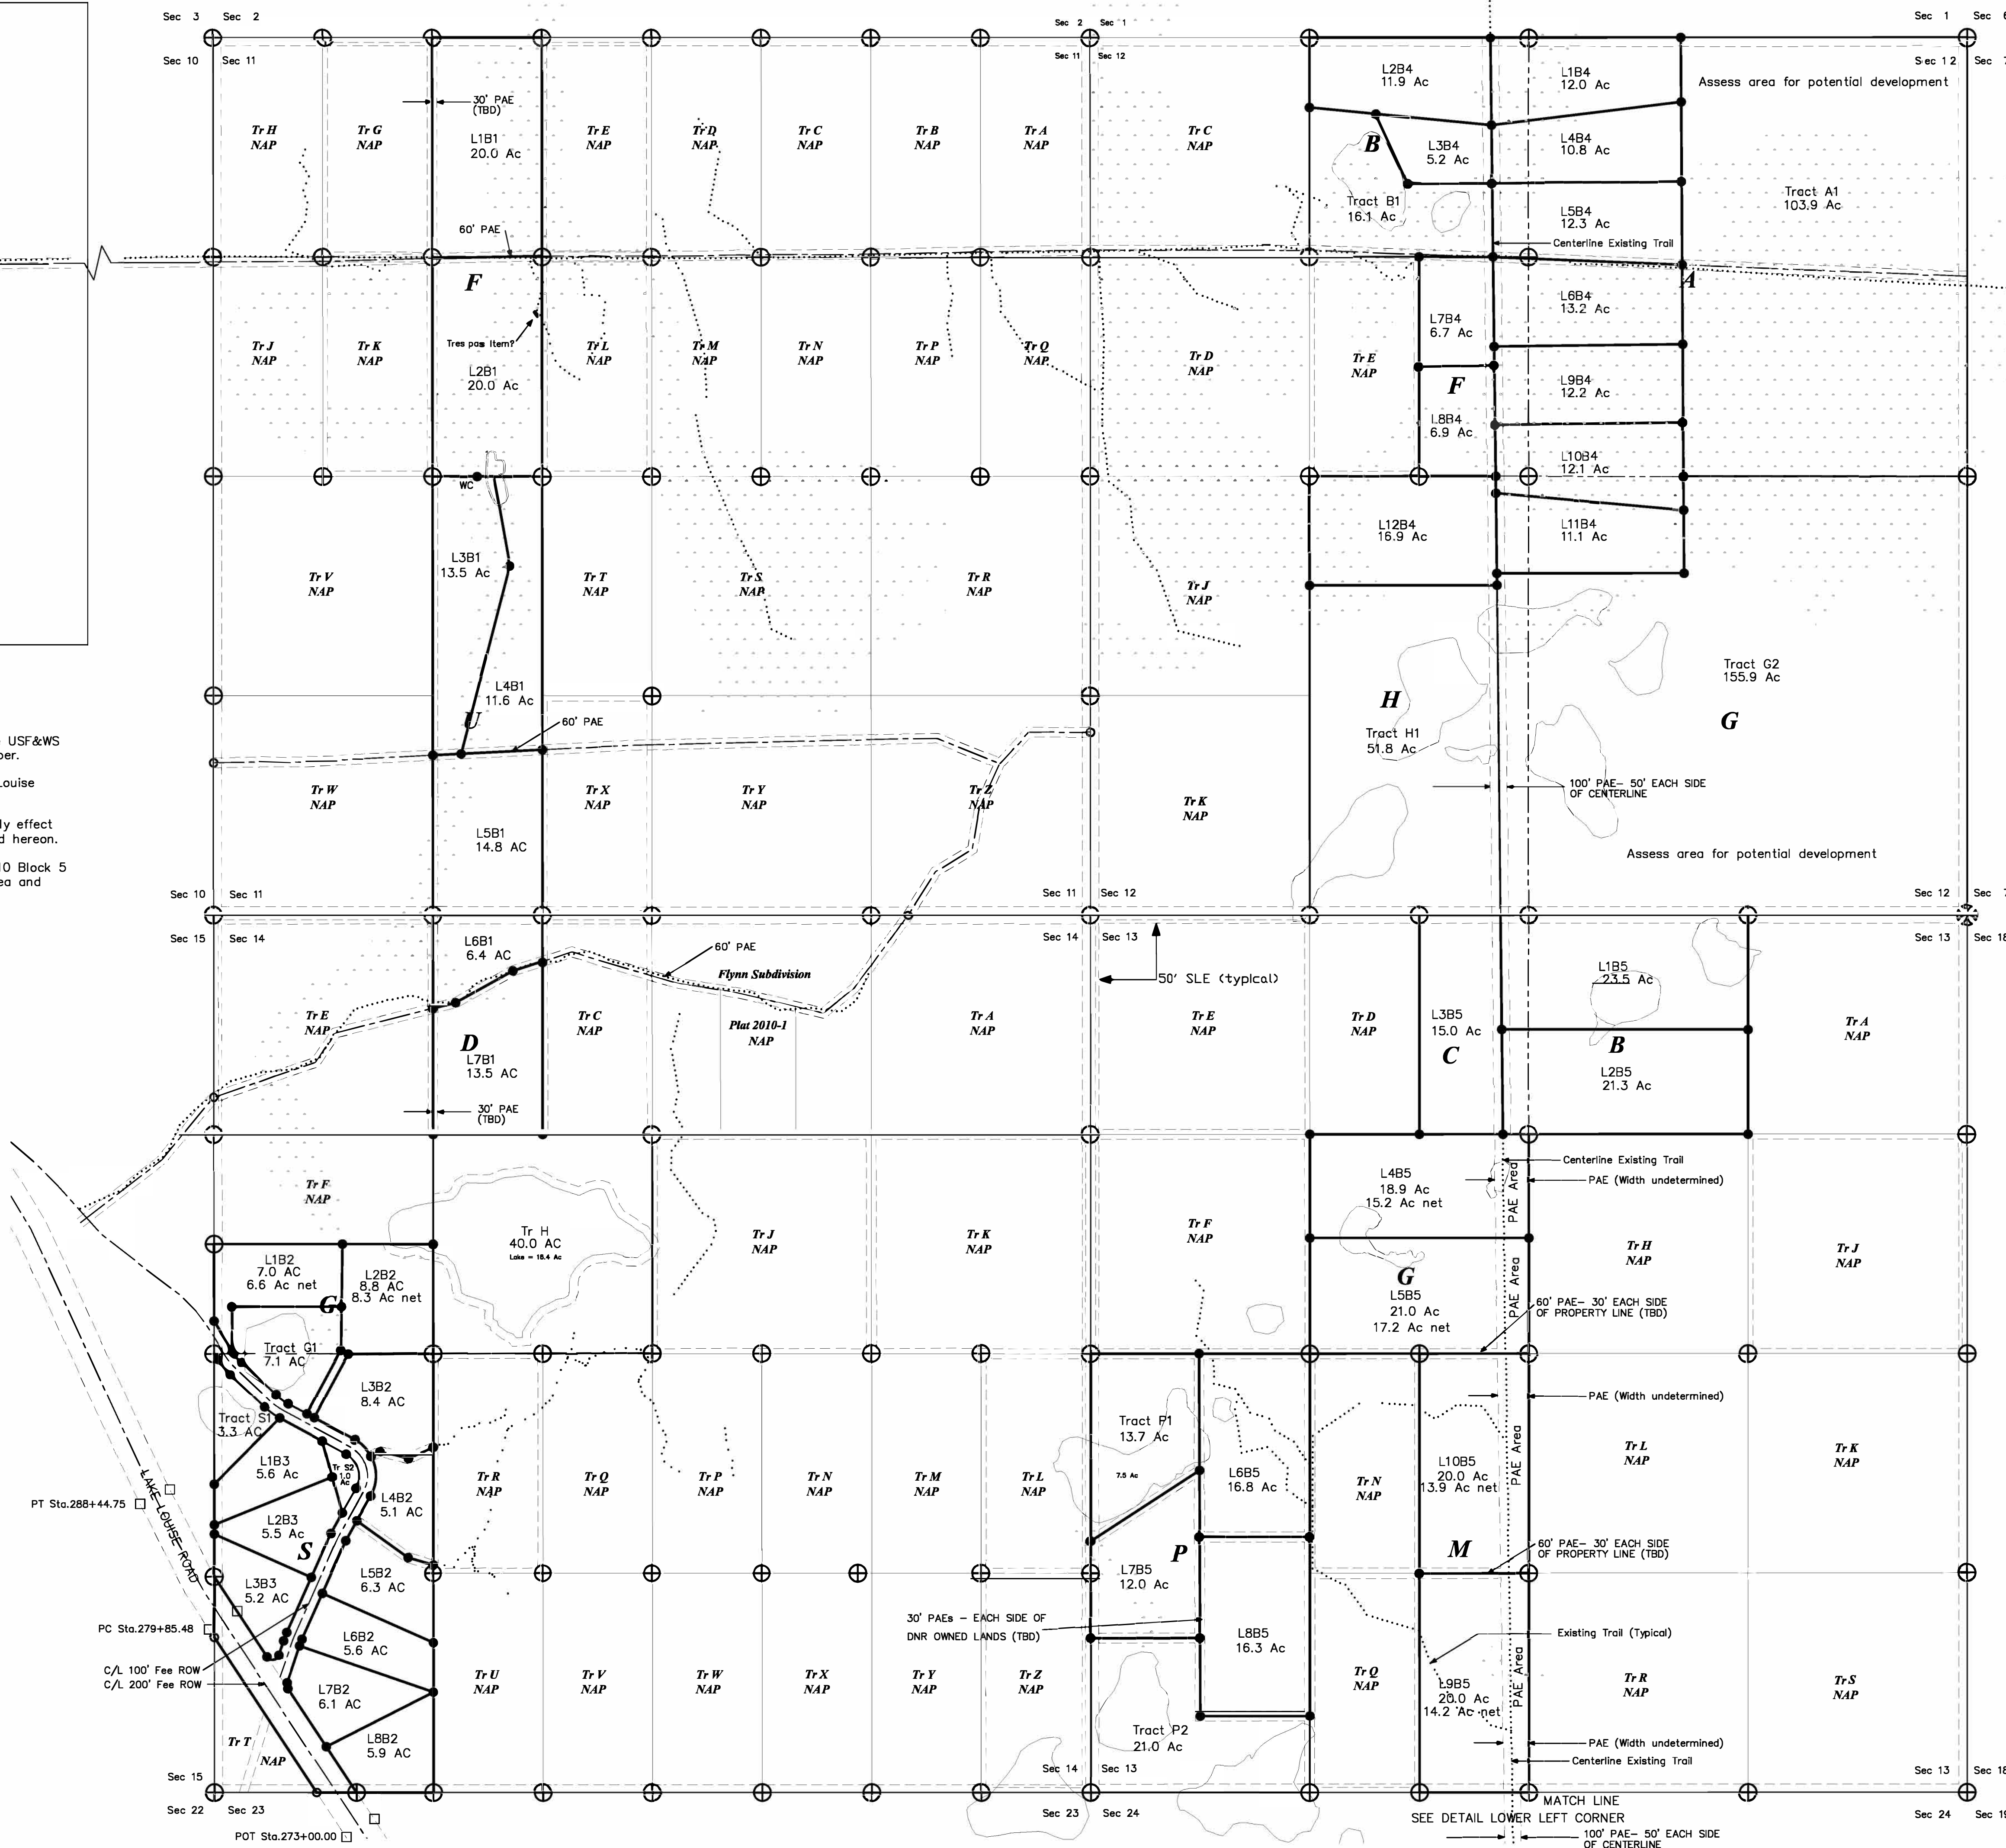


NOTES:

1. Satellite imagery is per Google Earth Pro.
2. The wetlands depicted hereon are per the USF&WS National Wetlands Inventory Wetlands Mapper.
3. Curve returns at intersections with Lake Louise Road have a 40-foot radius.
4. Only lakes & ponds that appear to directly effect the lots/tracts being created are depicted hereon.
5. The net area labeled in Lots 4, 5, 9, & 10 Block 5 excludes the north/south running PUE area and lakes as applicable.

100-Foot Wide Public Access Easement Centered on Existing Seismic Line From North Boundary of Section 12 South To The Lake Louise Road ROW Excepting in Lots 4, 8 & 9 Block 5 The PAE extends to their east boundary, as indicated.

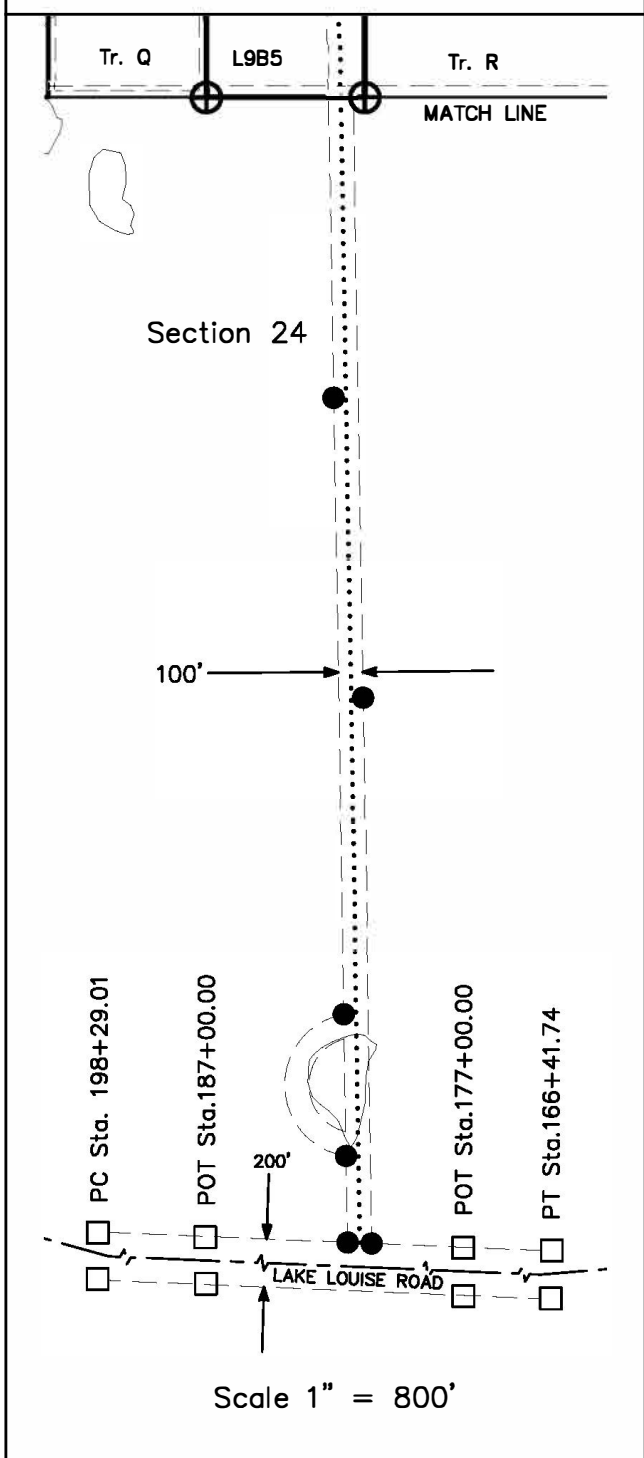


VICINITY MAP
Source: USGS Quad Gulkana A-5 1949, Rev. 1964

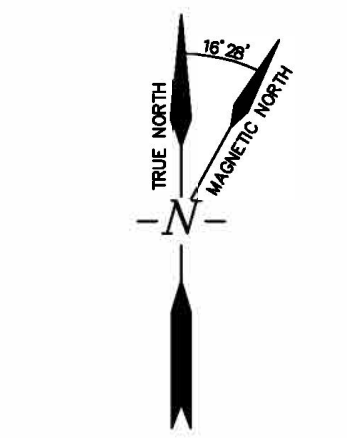

NOAA, NCEI, April 6, 2022

STANDARD LEGEND:

- BLM MONUMENT OF RECORD
- PRIMARY MONUMENT OF RECORD
- SECONDARY MONUMENT OF RECORD
- DOT&PF ROW MONUMENT OF RECORD
- SECONDARY MONUMENT TO BE SET
- SURVEYED
- UNSURVEYED
- EXISTING TRAIL
- SLE SECTION-LINE EASEMENT
- NAP NOT A PART OF THIS PLAT
- L1B1 LOT # BLOCK #
- RECORD BOUNDARY BEING ELIMINATED PER EV-3-???
- PAE PUBLIC ACCESS EASEMENT
- TBD TO BE DEDICATED
- WETLANDS - ACCORDING TO US FISH AND WILDLIFE NATIONAL WETLAND MAP

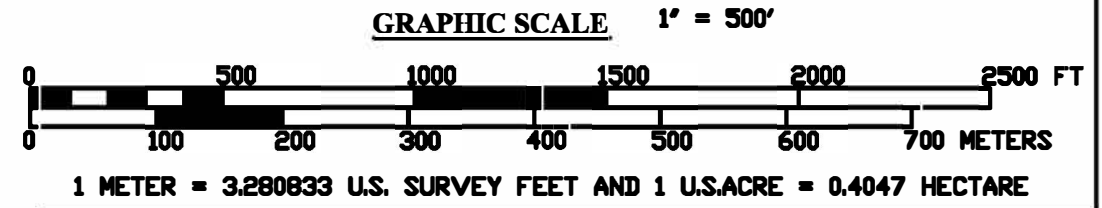

DATE OF SURVEY: BEGINNING: ENDING: SURVEYOR:

STATE OF ALASKA
DEPARTMENT OF NATURAL RESOURCES
DIVISION OF MINING, LAND, AND WATER
ANCHORAGE, ALASKA

ALASKA STATE LAND SURVEY No. 2021-02

PLAN OF SURVEY AND CONCEPTUAL DESIGN SMALL LAKES SUBDIVISION

A Subdivision of Portions of ASCS CSP-10-CRM (Plat 83-23)
More Particularly, A Subdivision of Tracts F & U located in Section 11
Tracts A, B, F, G, & H located in Section 12
Tracts B, C, G, M & P located in Section 13
Tracts D, G, H, & S located in Section 14
Township 4 North, Range 7 West
Copper River Meridian
Chitina Recording District

DRAWN BY: CB
DATE: 29 Dec., 16
REVISIONS: GCH
DATE: 4/6/2022
SCALE: 1"=500'
APPROVAL RECOMMENDED
STATEWIDE PLATTING SUPERVISOR
CHECKED: FILE NO.
ASLS 20210002