#### **ADDENDUM #9**

# Snowden Admin Building Mechanical Upgrades Project No. ANC-C-23-0001

Date: December 8, 2022

To All Plan Holders:

The following changes, additions, clarifications, and/or deletions are hereby made a part of the Contract Documents for the above noted project, fully and completely as if the same were fully contained therein. All other terms, conditions, and specifications of the original Invitation to Bid remain unchanged.

This amendment must be acknowledged in the space provided on the Bid Schedule.

The Submittal Date and Time is CHANGED. It will now be: December 16, 2022 at 10:00 a.m.

The modifications directed by this Addendum #9 are described on this page.

#### Addendum #9

Please see updated bid schedule, attached.

#### **CHANGES TO ADDENDA**

None.

#### **CHANGES TO SPECIFICATIONS**

2. None.

No other changes have been made.


NOTE: all Addendum's must be acknowledged in your proposal.

#### **SUBMITTED QUESTIONS AND ANSWERS:**

• Note 6 on Drawing M201 states to provide seismic loops at the building joint between grids F and G. Metraloops or other manufactured "V" loops are typically used for heating or other non-gravity piping. There appears to be several locations where waste and vent piping to the new floor drains will cross through the building joint, New piping from Men's Restroom 128 to the new FD-2 drain in the 2<sup>nd</sup> floor Fan Room and new Piping from Men's Restroom 209 to the new FD-2 drains near AHU-2 in the 3<sup>rd</sup> floor Fan Room. The "V" loops will not work in a gravity waste line. What is acceptable to be used for waste and vent lines at the building seismic joint.

For DWV piping crossing building joints, acceptable loops for DWV piping include: Metraflex DWV Metraloop with no hub connection (+/-4" movement) or equal.

See attached

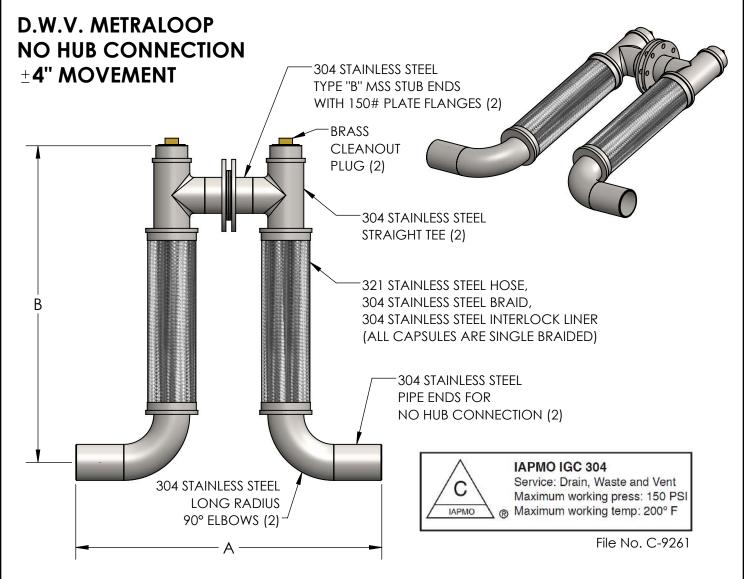

NOTE: D.W.V. METRALOOPS INSTALLED IN ANY ORIENTATION OTHER THAN HANGING DOWN <u>MUST</u> HAVE THE 180° RETURN SUPPORTED. (SEE INSTALLATION INSTRUCTIONS.)

#### CONTACT FACTORY FOR ADDITIONAL SIZES AND MOVEMENTS. ALL DIMENSIONS IN INCHES.

QTY	SIZE	MODEL	MVMT	Α	В	PSI*	SPRING FORCE**	PROJECT INFO
	4''	MLWILP80400	<u>+</u> 4"	38.25"	39"	150	375	
	5"	MLWILP80500	<u>+</u> 4''	42.75"	43"	150	405	

<sup>\*</sup>Working temperature listed is the rating at 70°F. Contact factory for other pressure ratings at other temperatures.

CUSTOMER:\_\_\_\_\_\_
PROJECT:\_\_\_\_\_
ENGINEER:\_\_\_\_\_

DEV		DATE		
REV.		DATE		
Met for pipes in	rafle	2323 W. HUBBARD ST. CHICAGO, IL 60612 TEL: 312-738-3800 FAX: 312-738-0415 WWW.METRAFLEX.COM		
D.W.V. METRALOOP,				
NO HUB CONNECTION, ±4" MOVEMENT				
DRAWN BY: D	KISH	DATE: 5/29/2015		


DRAWN BY: DKISH

APPROVED: JC

SCALE: DRAWING NUMBER: 5/29/2015

N/A MLWILP8-4AND5

<sup>\*\*</sup>Spring force: The total force (Lbs) required to move the Metraloop its full rated movement for 150 PSI @ 70°F.

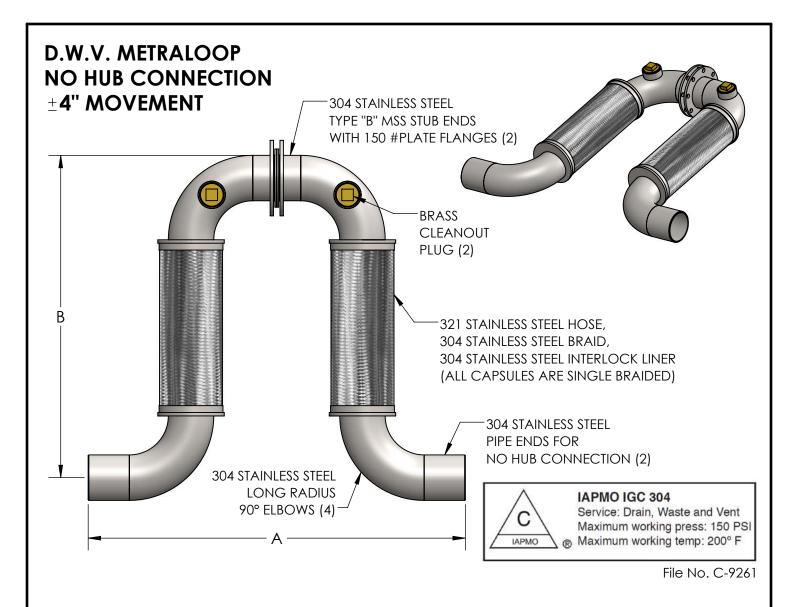

NOTE: D.W.V. METRALOOPS INSTALLED IN ANY ORIENTATION OTHER THAN HANGING DOWN <u>MUST</u> HAVE THE 180° RETURN SUPPORTED. (SEE INSTALLATION INSTRUCTIONS.)

#### CONTACT FACTORY FOR ADDITIONAL SIZES AND MOVEMENTS. ALL DIMENSIONS IN INCHES.

QTY	SIZE	MODEL	MVMT	Α	В	PSI*	SPRING FORCE**	PROJECT INFO
	6"	MLWILP800600	<u>+</u> 4"	55"	47''	150	520	
	8"	MLWILP800800	±4"	68"	56"	150	600	
	10"	MLWILP801000	± 4''	82"	66"	150	800	
	12"	MLWILP801200	±4"	96"	74"	150	1400	

\*Working temperature listed is the rating at 70°F. Contact factory for other pressure ratings at other temperatures.

\*\*Spring force: The total force (Lbs) required to move the Metraloop its full rated movement for 150 PSI @ 70°F.

CUSTOMER:\_\_\_\_\_
PROJECT:\_\_\_\_\_
ENGINEER:

REV.	DATE		
Met for pipes in	2323 W. HUBBARD ST. CHICAGO, IL 60612 TEL: 312-738-3800 FAX: 312-738-0415 WWW.METRAFLEX.COM		
D.W.V. METRALOOP,			

### D.W.V. METRALOOP, NO HUB CONNECTION, ±4" MOVEMENT

DRAWN BY: DKISH

APPROVED: JC

SCALE: DRAWING NUMBER: 5/29/2015

MLWILP8-6TO12

#### SECTION 00 3000 BID SCHEDULE

1. TO ALASKA COURT SYSTEM:

In compliance with the Invitation for Bid and the proposed Contract Documents issued 10/13/2022, the Undersigned proposes to enter into an agreement with ALASKA COURT SYSTEM in the form included in the Contract Documents to furnish and deliver all the materials and do all the Work and Labor required in the construction of:

## Snowden Admin Building Mechanical Upgrades Project #ANC-C-23-0001

Project Location: 820 W. 4th Ave, Anchorage, Alaska

The Undersigned, having become thoroughly familiar with the terms and conditions of the proposed Contract Documents and with local conditions affecting the performance and costs of the Work at the place where the Work is to be completed, and having fully inspected the site, hereby proposes and agrees to perform the Work within the time stated and in strict accordance with the proposed Contract Documents, including furnishing all labor and materials to do all the work required to construct and complete said Work in accordance with the Contract Documents.

- 2. If discrepancies are found between the amount written numerically and the amount written in words, the amount written in words shall govern.
- 3. Contract award shall be made on the basis of the total Base Bid plus additive alternates as selected by the Alaska Court System. If Bid Alternates are included in the Bid Documents, the Alaska Court System reserves the right to award some, none, or all of the alternates. Alternates may be awarded in any order in the best interest of the Alaska Court System.
- 4. Addenda may be mailed, faxed, e-mailed or otherwise delivered. All Addenda issued during the time of bidding shall form part of the Contract Documents, shall be covered in the Bid, and shall become part of the Contract. Receipt of each Addendum shall be acknowledged in the Bid Form; failure to do so may subject the Bidder to disqualification. It shall be the Bidders responsibility to ensure that it has received all Addenda prior to bid. The Owner shall not be responsible for non-receipt or untimely receipt of Addenda due to acts or omissions of the delivering agency or any other source.
- 5. The Bidder acknowledges receipt of the following addenda to the DRAWINGS and/or SPECIFICATIONS (give number and date of each) and that associated costs are included in this bid.

Addenda #, Date Issued

<del></del>
<del></del>
No other alternates or substitutions allowed on this Bid Form.
Bidder has included bid security and agrees to abide by Instructions To Bidders for disposition of bid security.
The Bidder understands that the OWNER reserves the right to reject this bid, but that this bid shall remain open and not be withdrawn for a period of sixty (60) days from the date prescribed for its opening.
If written Notice of Intent to Award the contract to the Bidder is mailed or delivered to the Bidder within sixty (60) days after the date set for the opening of this bid, or at any other time thereafter before it is withdrawn, the Bidder will accept, execute and deliver the Contract to the OWNER in accordance with this bid, and will also furnish and deliver to the OWNER the Performance Bond, Labor and Material Payment Bond, and proof of insurance coverage, all within fifteen days after personal delivery or after deposit in the mails of the Notice of Award of this bid. In addition, the Bidder will furnish all other documentation according to the schedule.
Notice of Award, or request for additional information, may be addressed to the Bidder at the address set forth below.
Bidder Identification: The legal name of the bid entity and names of all persons interested in the foregoing bid as principals are:

6.

7.

8.

9.

10.

(IMPORTANT NOTICE: If the bidder is a corporation, give legal name of corporation, state where incorporated, and names of president and secretary; if a partnership, give name of firm and names of all individual co-partners composing the firm; if bidder is an individual, give first and last names in full)

- 11. Non-Collusion Affidavit: The undersigned Bidder declares, under penalty of perjury under the laws of the United States, that neither he nor the firm, association, or corporation of which he is a member, has, either directly or indirectly, entered into any collusion, or otherwise taken any action in restraint of free competitive bidding in connection with this bid.
- 12. HUMAN TRAFFICKING: By signature on this bid, the bidder certifies that the bidder is not established and headquartered or incorporated and headquartered in a country recognized as Tier 3 in the most recent United States Department of State's Trafficking in Persons Report. The most recent United States Department of State's Trafficking in Persons Report can be found at the following website: http://www.state.gov/g/tip/. Failure to comply with this requirement will cause the state to reject the bid as non-responsive, or cancel the contract.
- 13. Bidder acknowledges that this Bid is being submitted with Bidder's facsimile signature. Bidder agrees that the Alaska Court System is relying upon this facsimile signature as if it were an original signature, and by submitting this Bid, Bidder waives any right to disclaim this Bid based upon the fact that the signature is not original.

#### BASE BID:

Furnish all labor, materials, equipment, etc., necessary to complete all work shown and specified:

Base Bid \$		
	(figures)	_
		Dollars
	(words)	
Add Alternate #	<u> </u>	
	(figures)	
		Dollars
	(words)	
Add Alternate #	2	
	(figures)	
		<u>Dollars</u>
	(words)	

Total:			
	(figures)		
			<u>Dollars</u>
	(words)		
ALASKA BIDDERS' PRE	FERENCE:		
Check Preference or Pro Bidders and attach requi			0100 Instructions to
Alaska Bido	der Preference		
Alaskan Bio	dder with Disabilities		
Disabled Al	askan Employment Progr	am	
Alaska Vete	eran's Preference		
Alaska Prod	ducts		
The undersigned has read therein by affixing his signal	0 0	ule and hereby agrees to	the conditions stated
SIGN HERE:			
Authorized Signature of Bio	dder	Date	
Bidder Typed or Printed Na	ame of Signer & Title		
Bidding Firm			<del></del>
(NOTE: If bidder is a cor signature of the officer an bidder is a partnership, se partners authorized to sign	d officers authorized to s t forth the name of the fir	ign contracts on behalf m together with the sign	of the corporation. If
	Business Address:		
(Seal, if by Corporation)			
	Telephone Number:		
	Fax Number:		
	E-Mail Address:		

	Expires:	
Alaska Contractor's Registration Number		
, hadra contractor o regionation realists		
	Expires:	
Alaska Business License Number	·	
Federal Identification Number		

**END OF SECTION 00 3000**