



G:\ENGINEERING\ENG-LIBRARIES\EXHIBITS\PUBLICATION\AIM\CAD\AIM-B-LEASE-LOTS.dwg APR 26 2021 17:39:23

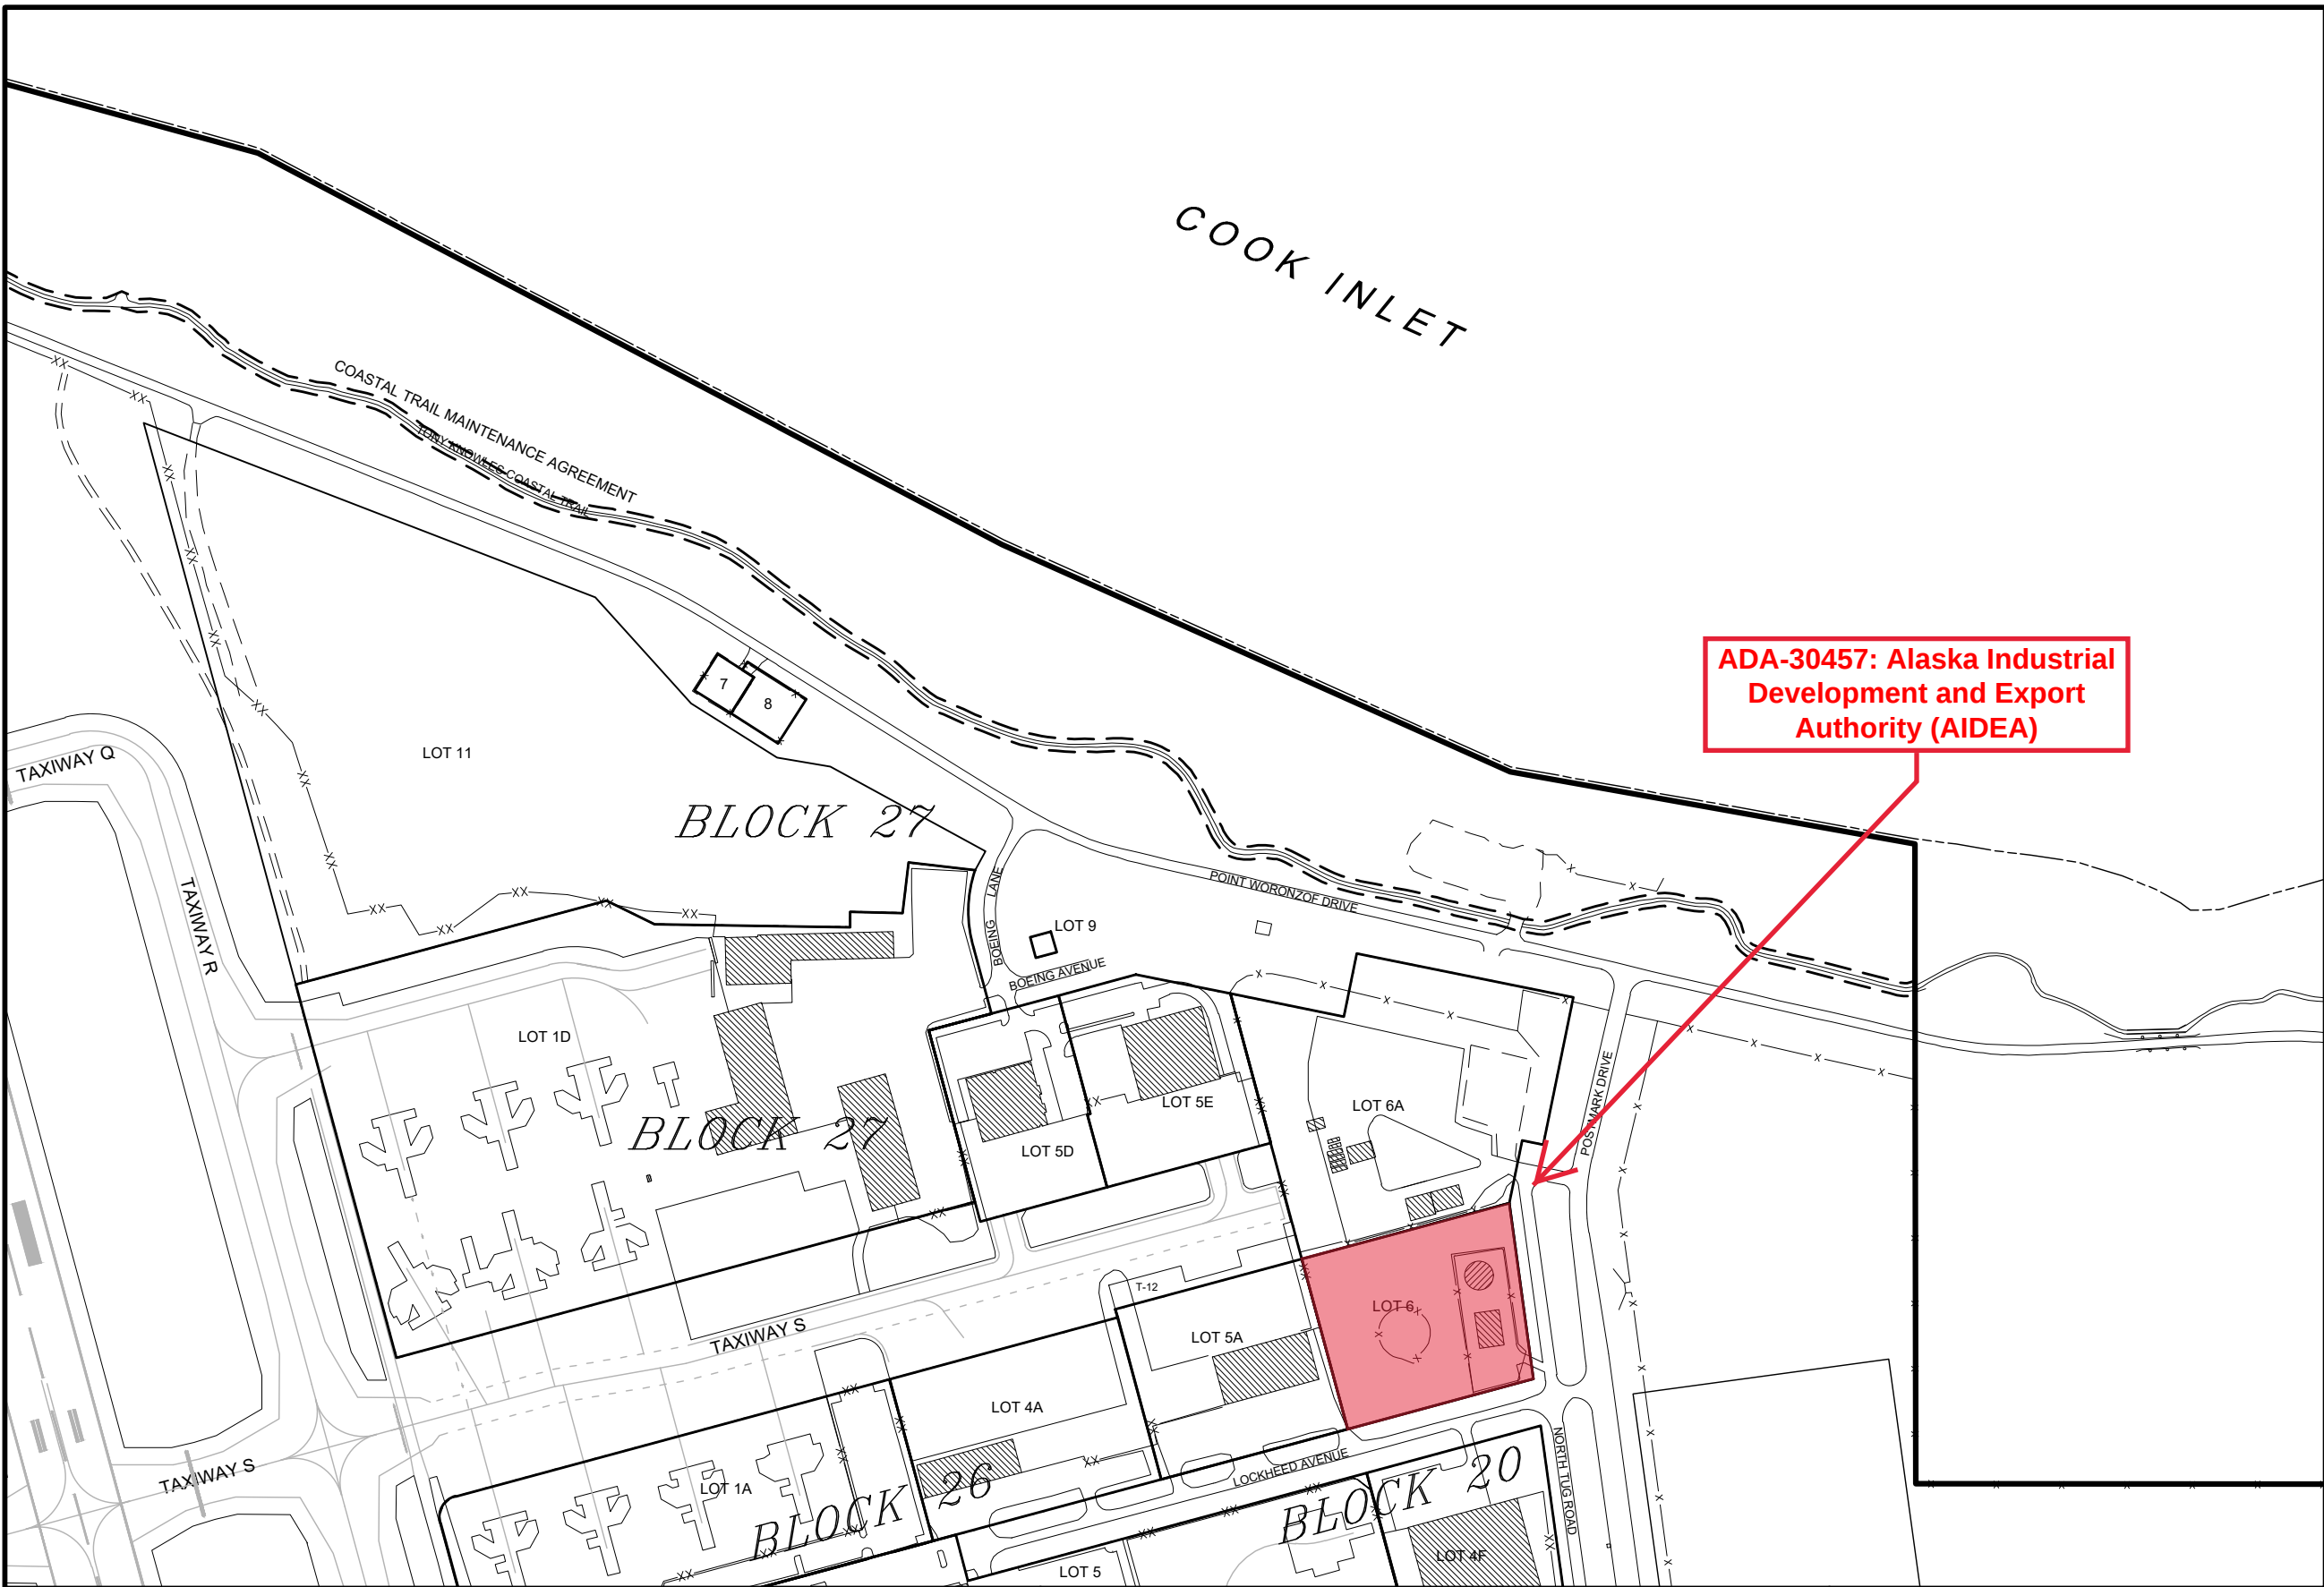


**ADA-30457: Alaska Industrial  
Development and Export  
Authority (AIDEA)**

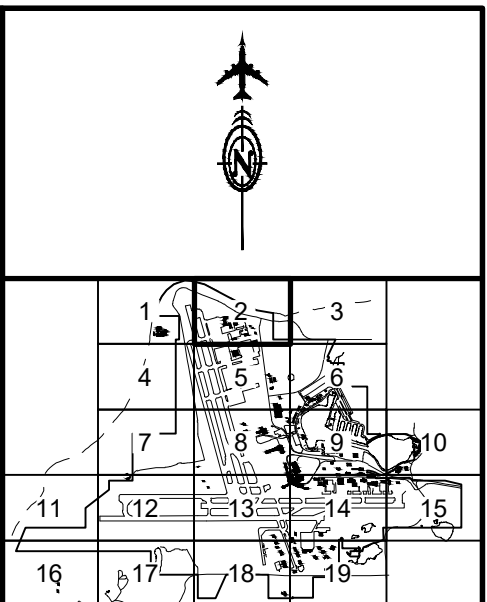

### LEGEND

- AIRPORT BOUNDARY
- LAKE HOOD BOUNDARY
- EASEMENT LINE
- EDGE OF PAVEMENT
- EDGE OF GRAVEL
- EDGE OF CONCRETE
- STRIPING
- RAMP TUG ROAD
- EDGE OF WATER
- RAILROAD
- BUILDING
- TANK
- AOA SECURITY FENCE
- FENCE
- TRAIL
- GUARDRAIL
- BLOCK LINE
- LEASE LOT LINE
- MAINTENANCE AGREEMENT

STATE OF ALASKA  
DEPARTMENT OF TRANSPORTATION  
AND PUBLIC FACILITIES

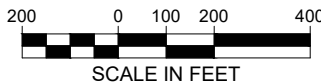

THE INFORMATION CONTAINED IN THESE MAPS  
IS SUITABLE FOR PLANNING PURPOSES ONLY.  
DO NOT USE FOR CONSTRUCTION.

AIRPORT INFORMATION MAPS  
**LEASE LOTS**

SHEET  
**B2**  
OF  
**B22**