


GOLDEN VALLEY ELECTRIC EASEMENT EXHIBIT


NAME	DOT/FNSB TANANA LAKES		
LOCATION	SOUTH LATHROP		
SUBDIVISION	NONE		
TOWNSHIP	1S	RANGE	1W
GVEA MAP	3-0101E	GVEA W.O.	202100149
DRAWING	0:Staking\Bill\2021\Tananalakesfinal.dwg		SECTION 27/28
		DATE	7/29/24

EXHIBIT "A"  
PAGE: 1 OF 5

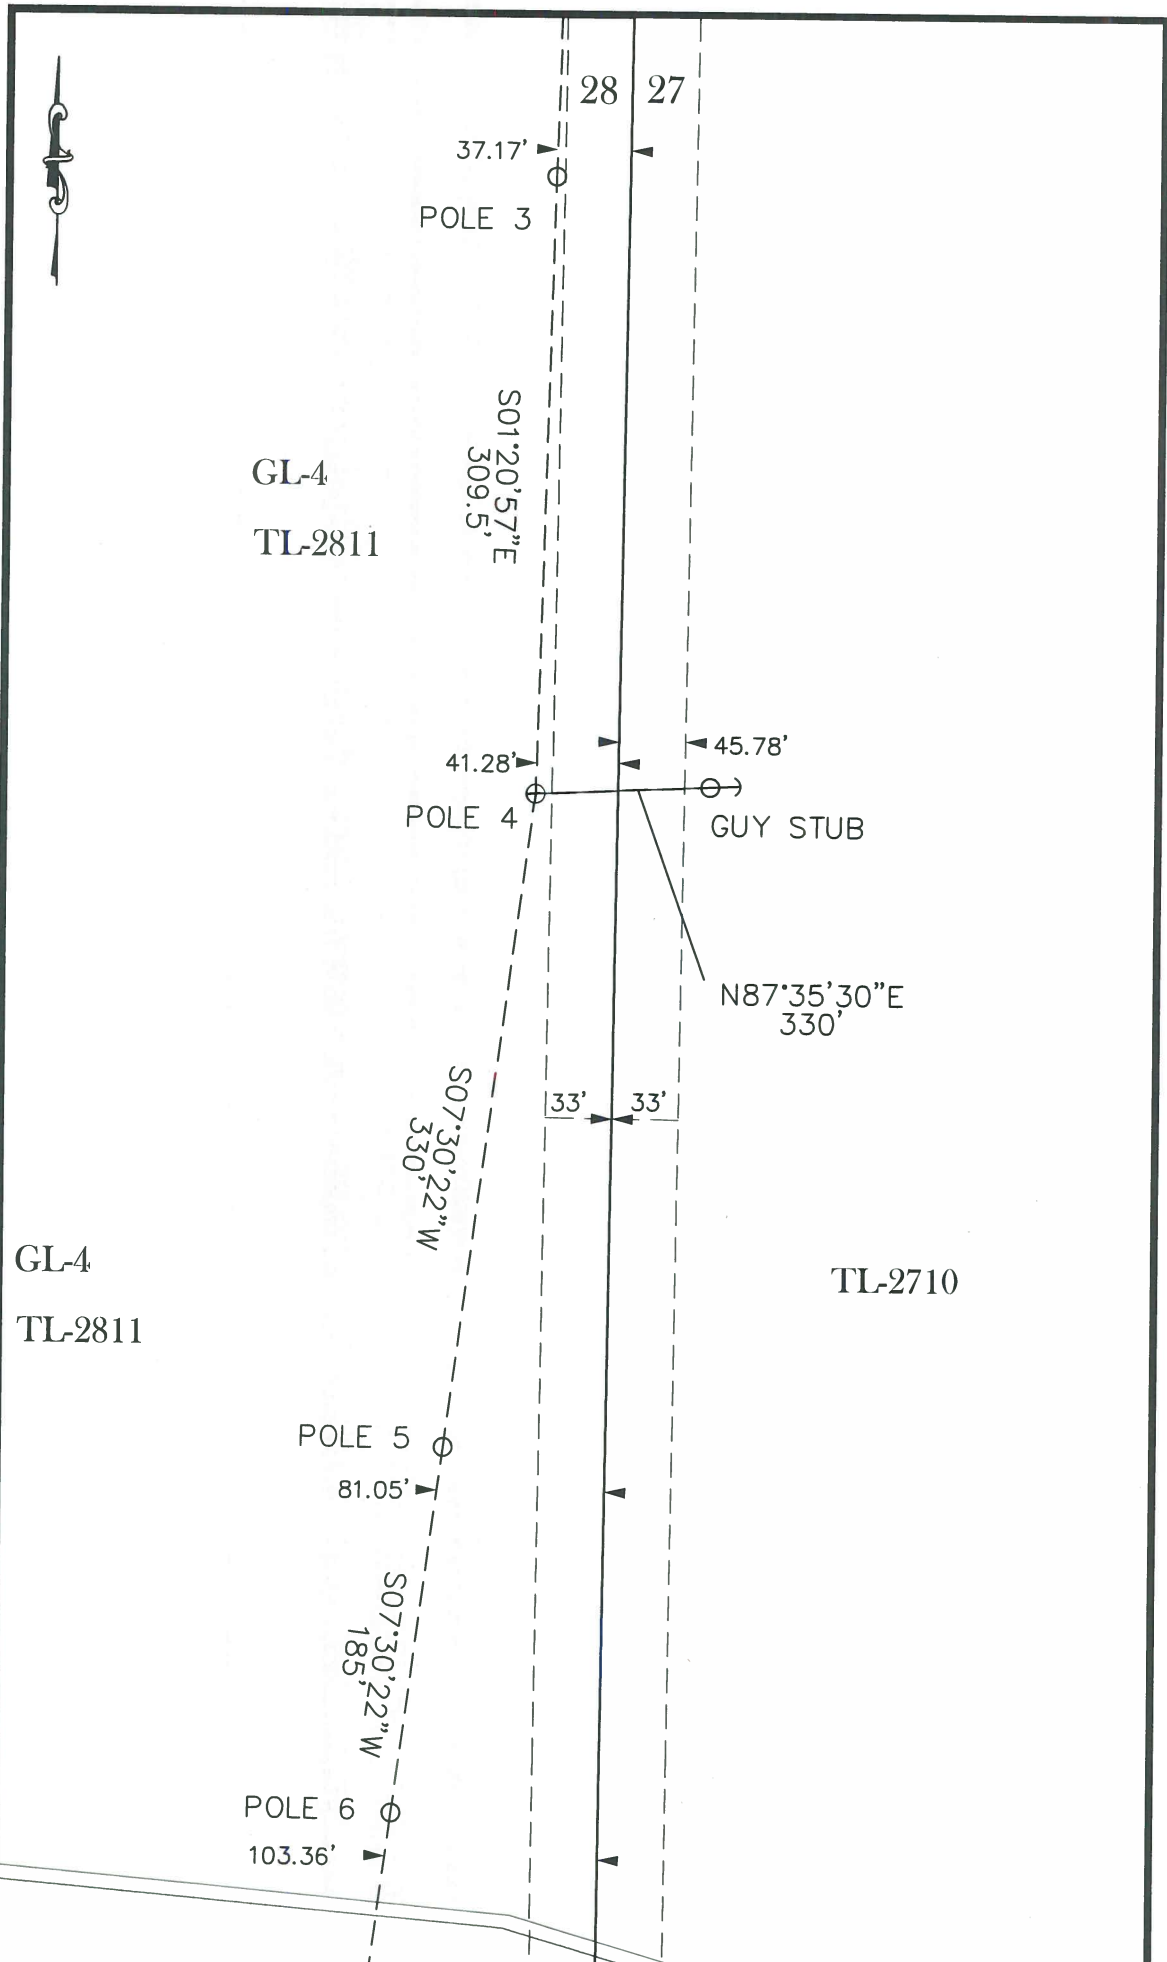


**GOLDEN VALLEY ELECTRIC EASEMENT EXHIBIT**


NAME	DOT/FNSB TANANA LAKES		
LOCATION	SOUTH LATHROP		
SUBDIVISION:	NONE		
TOWNSHIP	1S	RANGE	1W
GVEA MAP	3-0101E	GVEA W.O.	202100149
DRAWING	0:Staking\Bill\2021\Tananalakesfinal.dwg		SECTION 27/28
		DATE	7/29/24

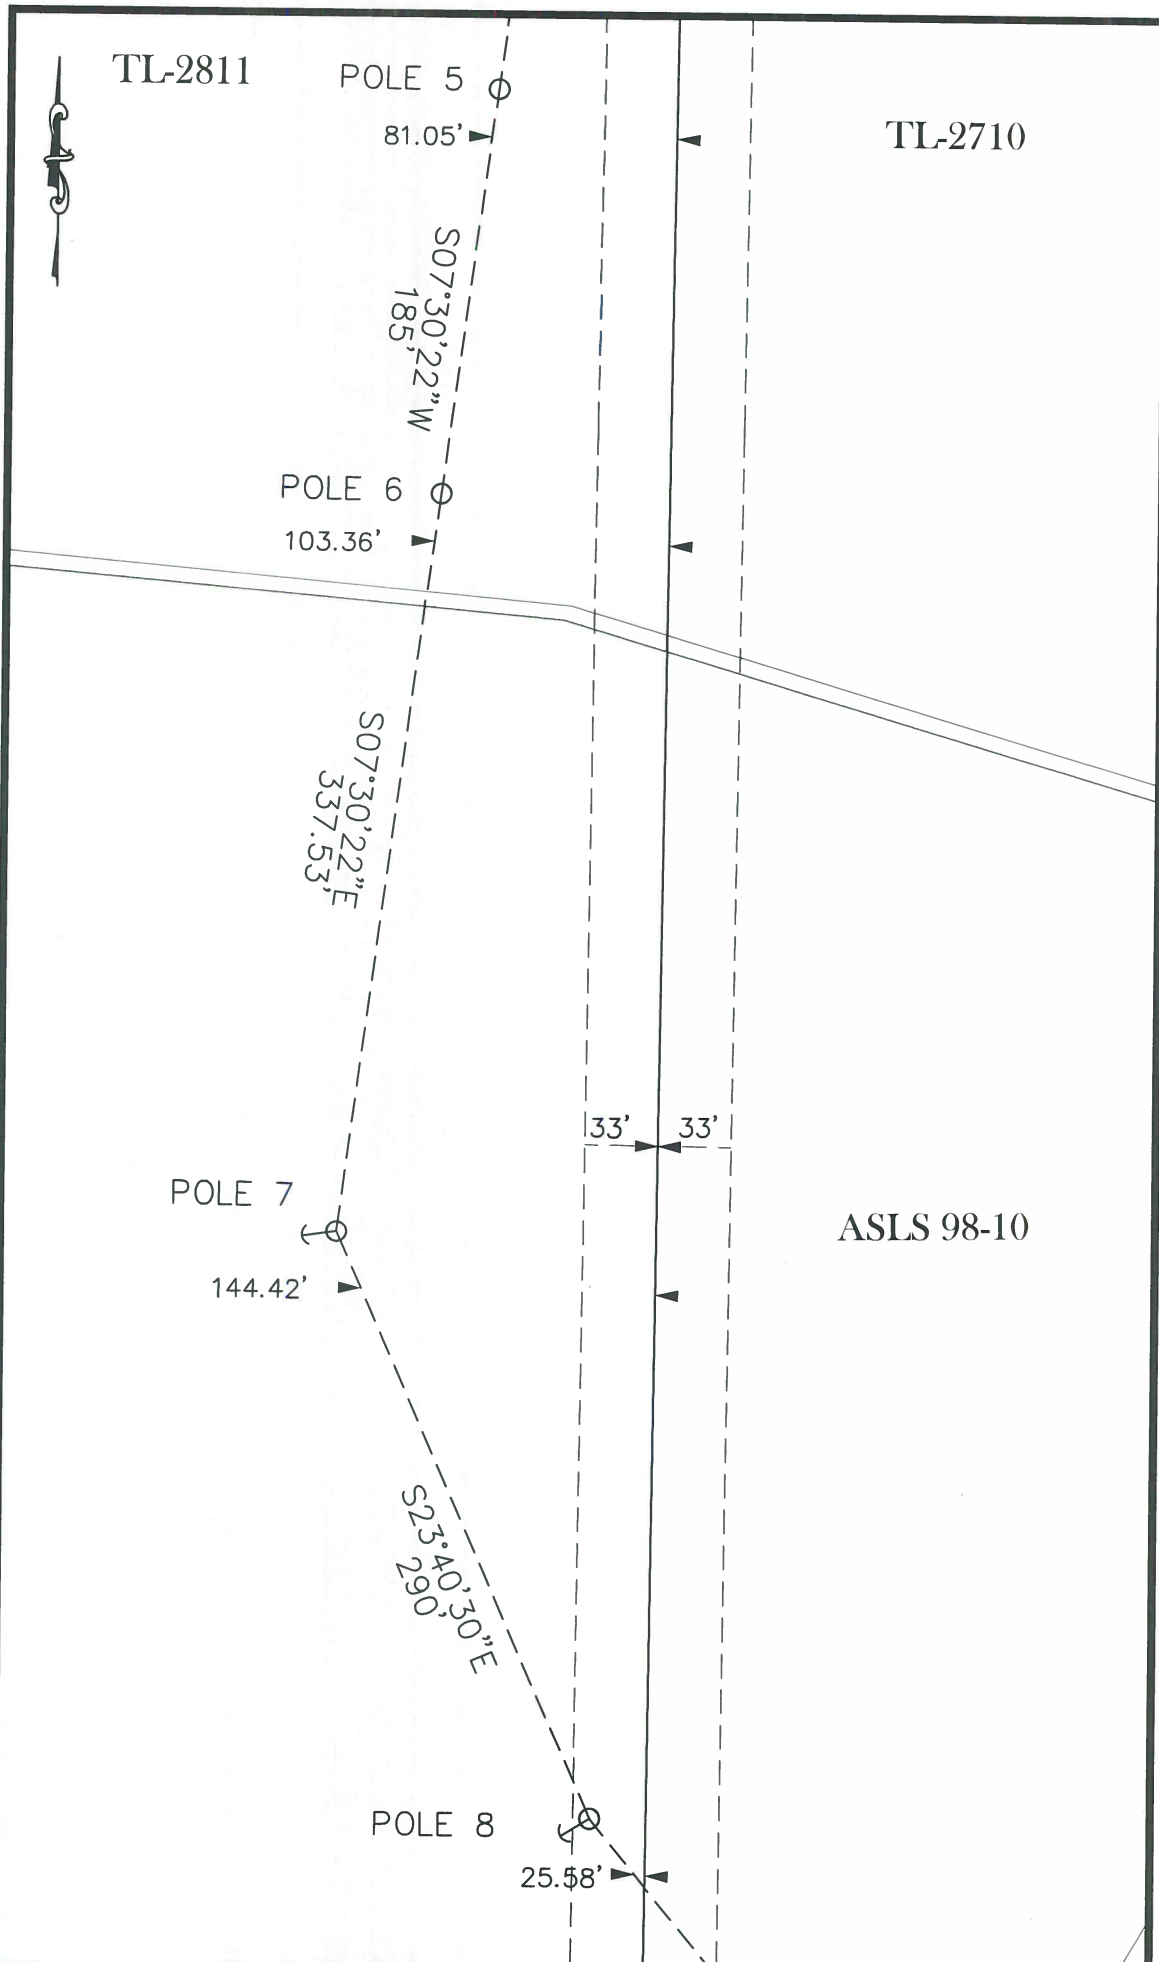



**GOLDEN VALLEY ELECTRIC EASEMENT EXHIBIT**

NAME	DOT/FNSB TANANA LAKES		
LOCATION	SOUTH LATHROP		
SUBDIVISION:	NONE		
TOWNSHIP	1S	RANGE	1W
GVEA MAP	3-0101E	GVEA W.O.	202100149
DRAWING	0:Staking\Bill\2021\Tananalakesfinal.dwg		SECTION 27/28
			DATE 7/29/24

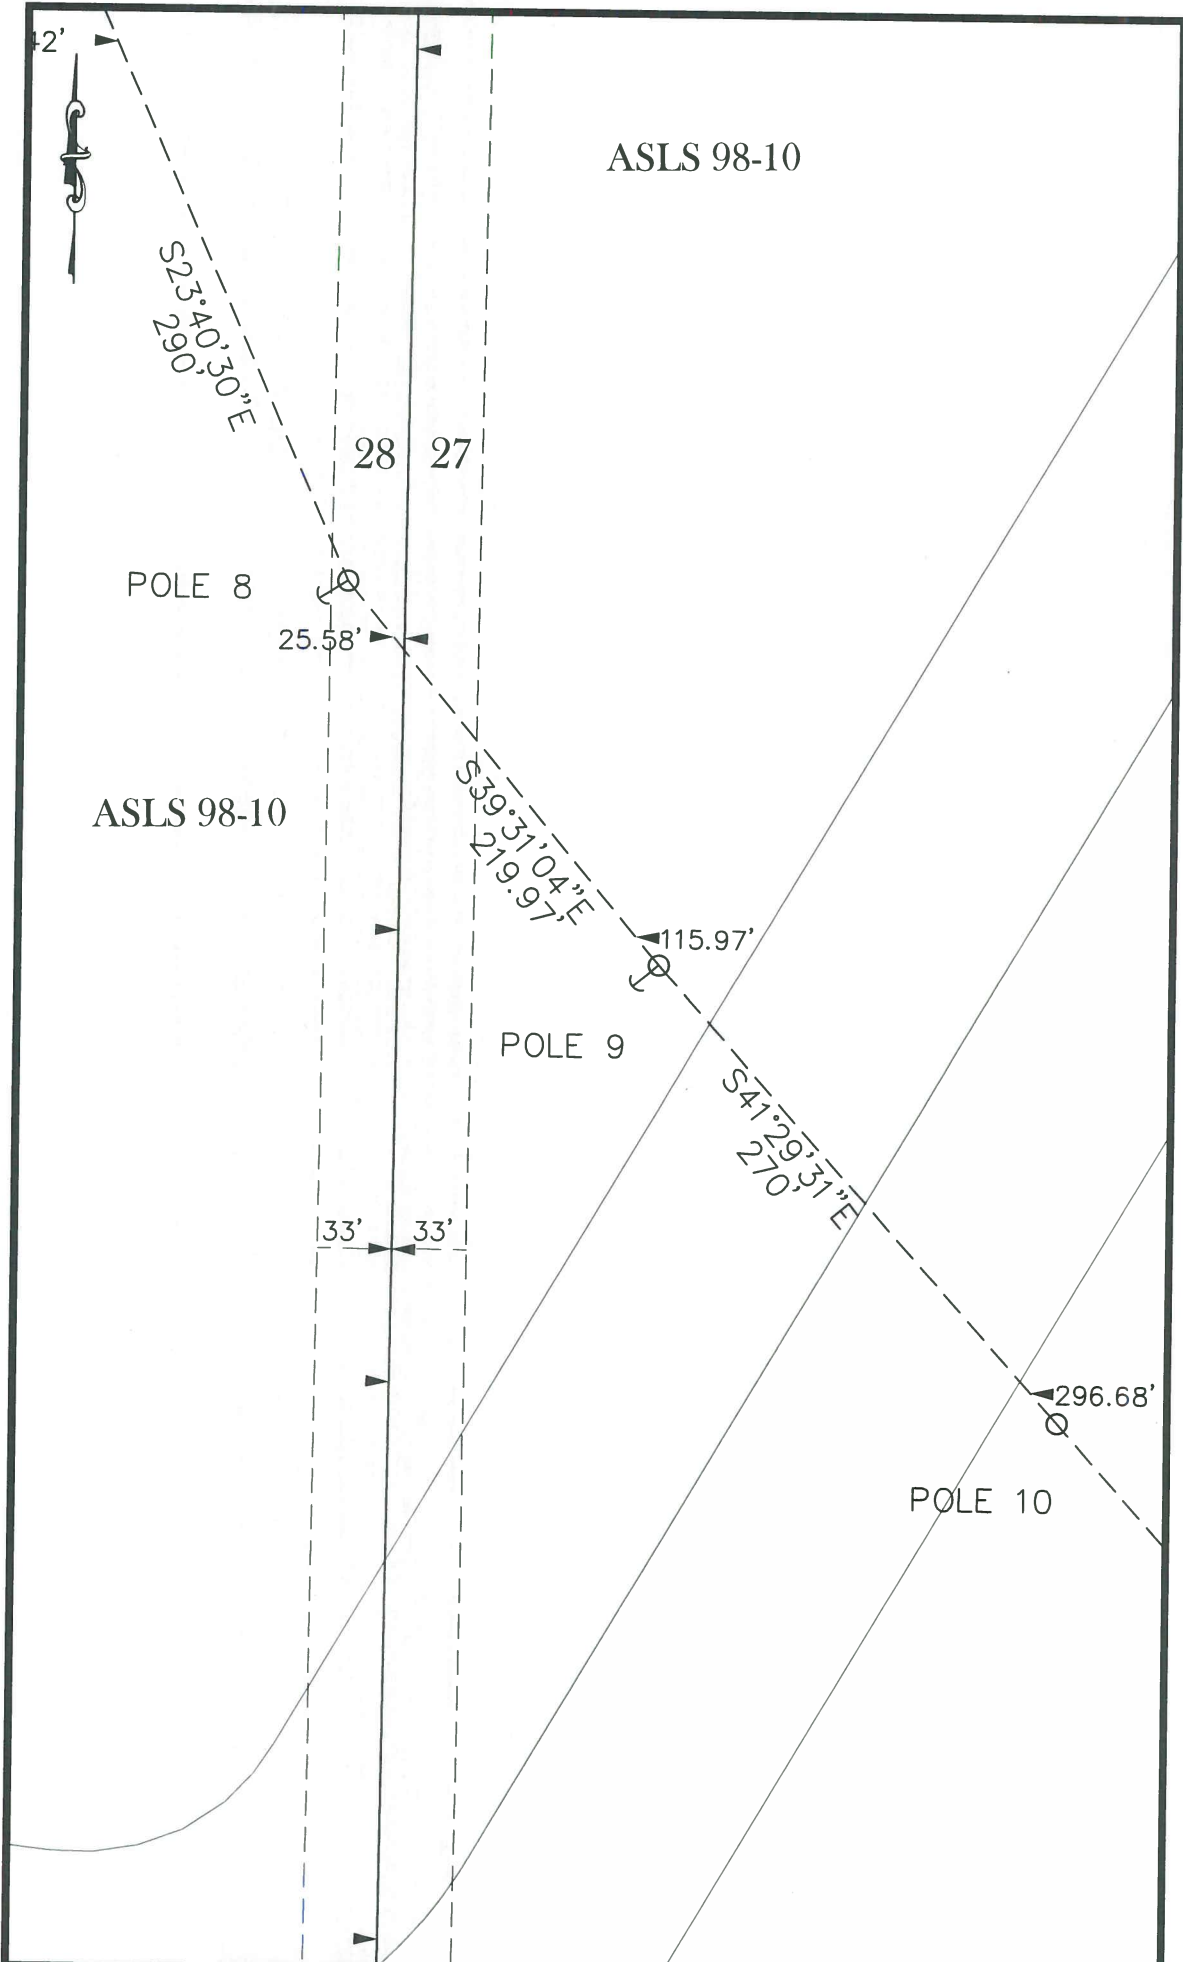

 <p><b>GVEA</b> Golden Valley Electric Association Your TruSource Energy Cooperative</p>	<b>GOLDEN VALLEY ELECTRIC EASEMENT EXHIBIT</b>		
	<b>NAME</b> DOT/FNSB TANANA LAKES <b>LOCATION</b> SOUTH LATHROP <b>SUBDIVISION:</b> NONE <b>TOWNSHIP</b> 1S <b>GVEA MAP</b> 3-0101E <b>DRAWING</b> 0:Staking\Bill\2021\Tananalakesfinal.dwg	<b>RANGE</b> 1W <b>GVEA W.O.</b> 202100149	<b>SECTION</b> 27/28 <b>DATE</b> 7/29/24
<b>EXHIBIT "A"</b> <b>PAGE: 4 OF 5</b>			

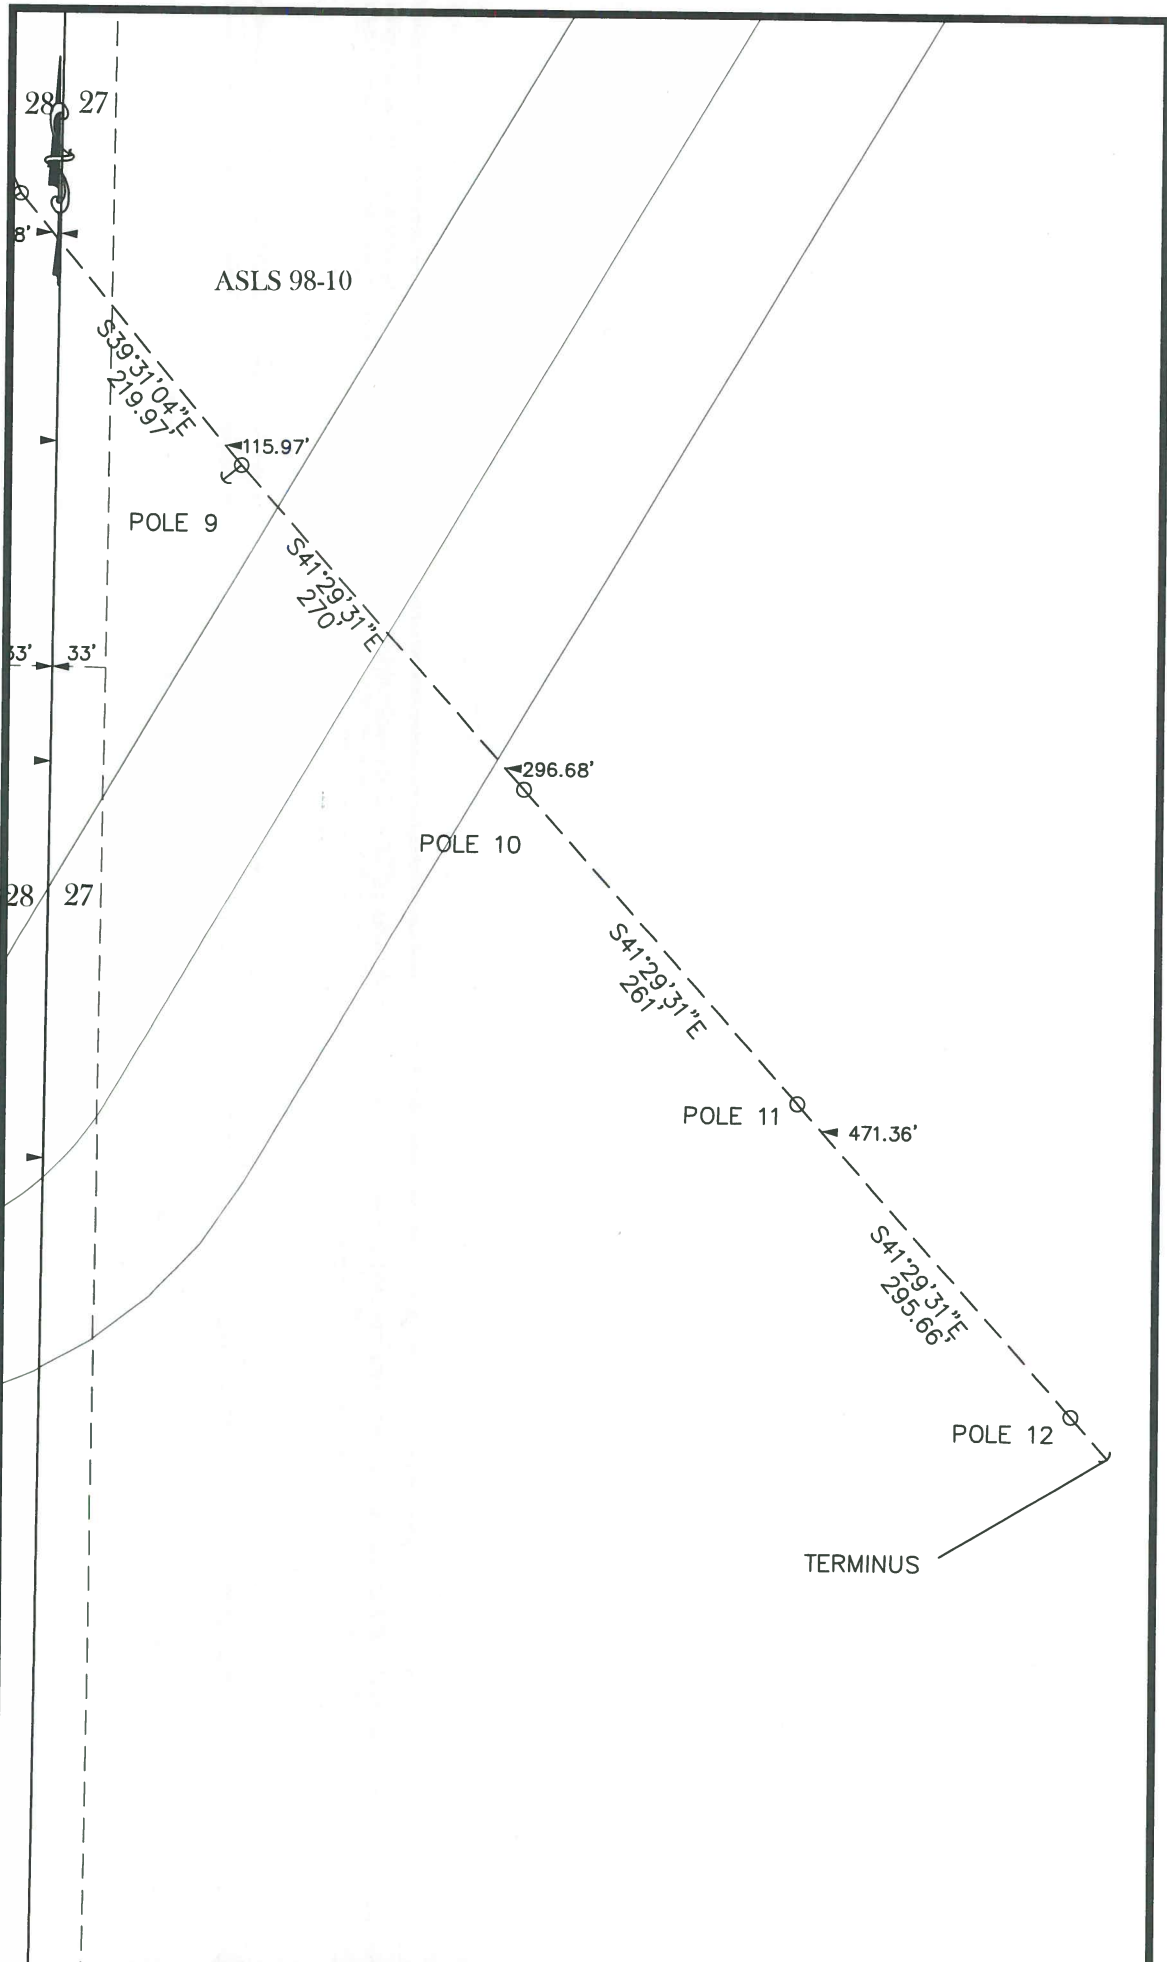

 <p><b>GVEA</b> Golden Valley Electric Association Your Truest Energy Cooperative</p>	<b>GOLDEN VALLEY ELECTRIC EASEMENT EXHIBIT</b>		
	<b>NAME</b> DOT/FNSB TANANA LAKES <b>LOCATION</b> SOUTH LATHROP <b>SUBDIVISION:</b> NONE <b>TOWNSHIP</b> 1S <b>GVEA MAP</b> 3-0101E <b>DRAWING</b> 0:Staking\Bill\2021\Tananalakesfinal.dwg	<b>RANGE</b> 1W <b>GVEA W.O.</b> 202100149	<b>SECTION</b> 27/28 <b>DATE</b> 7/29/24
<b>EXHIBIT "A"</b> <b>PAGE: 5 OF 5</b>			