


NO.	REVISION	DATE

MELBOURNE
CONSULTING ENGINEERS
STRUCTURAL/CIVIL
155 BROADWAY ST
KENA, AK 99811
TEL. (907) 282 - 2822
MELBOURNEENGINEERS@ALASKA.NET

WATER SYSTEM IMPROVEMENTS
CITY OF KENA, AK
WELL IDENTIFICATION PLAN

PROJECT NO. 1408
DRAWN BY: JMD
CHECKED BY: WEM
DATE: 2/19/2015
SCALE: NOTED
HORIZ. NOTED
VERT. NOTED
SHEET 1 OF 1

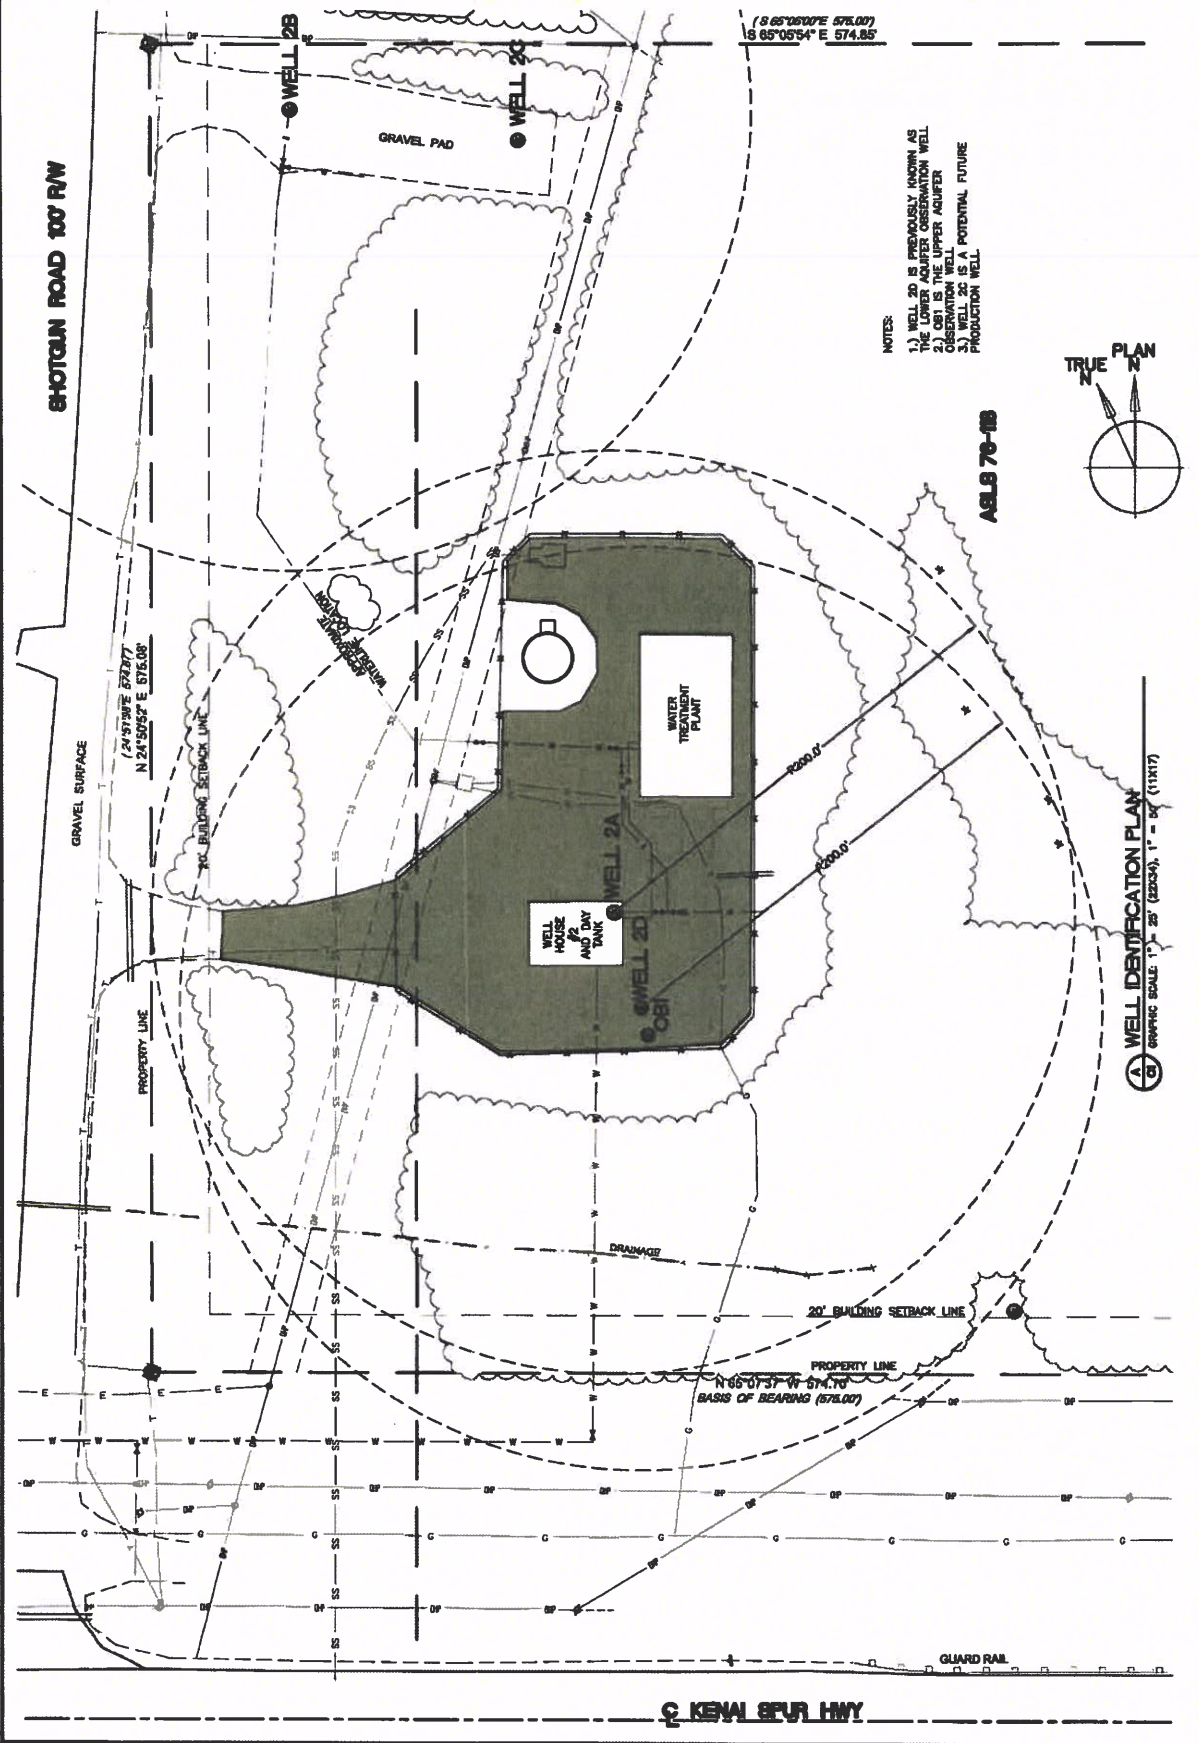

- NOTES**



WELL IDENTIFICATION PLAN
