



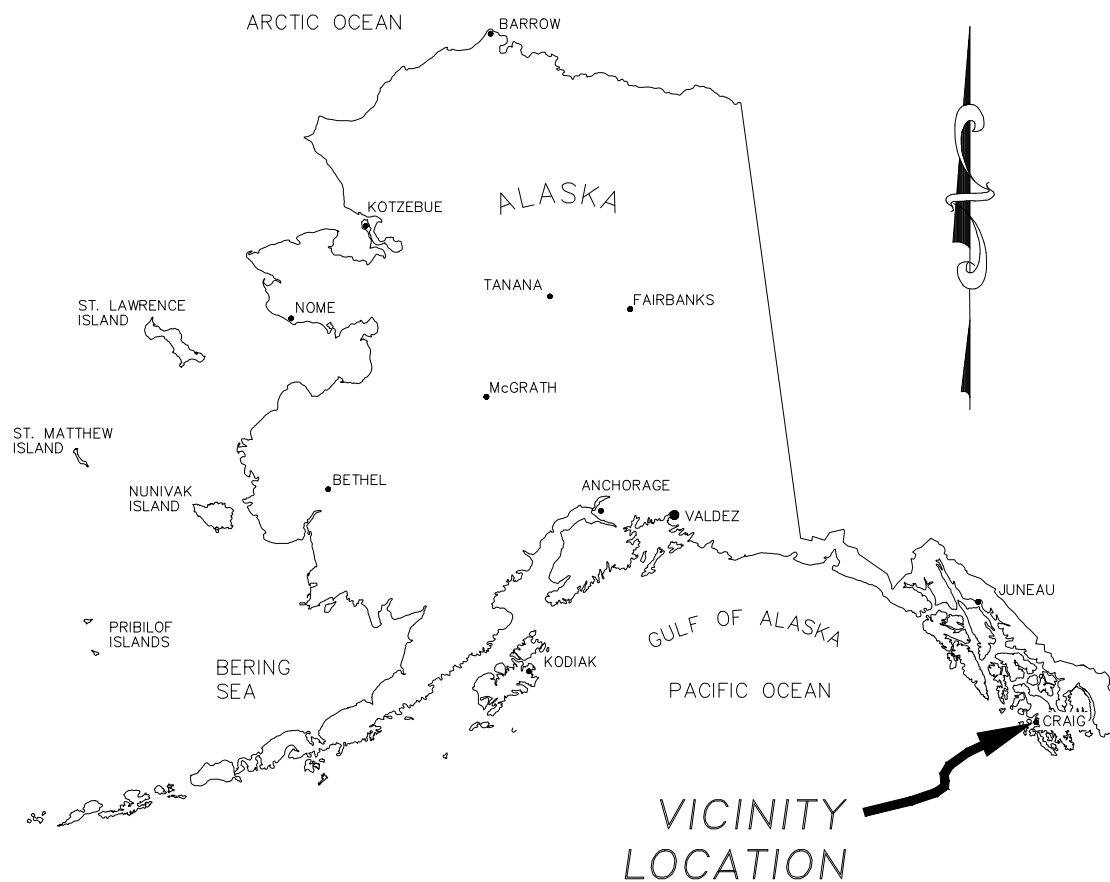

<i>SHEET INDEX</i>	
C1	TITLE & LOCATION MAP
C2	VICINITY MAP
C3	SITE PLAN
C4	SECTION VIEWS OF DREDGING LIMITS
C5	RAMP DETAILS AND FLOAT DETAILS


MEAN HIGH WATER ELEV. 9.2 FEET
HIGH TIDE LINE ELEV. 12.8 FEET

Bob Anderson Dock Corp Permit	
LOCATION MAP SCALE: NTS	
APPLICANT: BOB ANDERSON PO Box 135 Klawock, AK 99925	AGENT: R&M ENGINEERING-KETCHIKAN 7180 REVILLA ROAD ROAD KETCHIKAN, AK 99901
DATE: 10-27-24 SHEET: 1	CRAIG, AK WATER BODY: Klawock Inlet

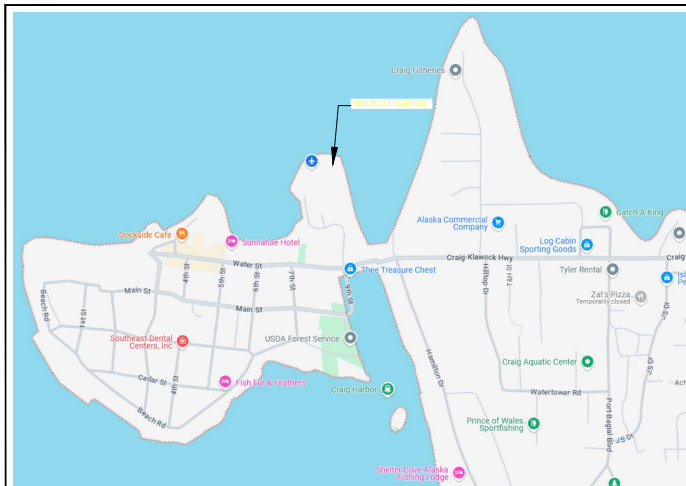

MEAN HIGH WATER ELEV. 9.2 FEET
HIGH TIDE LINE ELEV. 12.8 FEET

Bob Anderson Dock Corp Permit	
AREA MAP SCALE: NTS	
APPLICANT: BOB ANDERSON PO Box 135 Klawock, AK 99925	AGENT: R&M ENGINEERING-KETCHIKAN 7180 REVILLA ROAD ROAD KETCHIKAN, AK 99901
DATE: 10-27-24 SHEET: 2	CRAIG, AK WATER BODY: Klawock Inlet

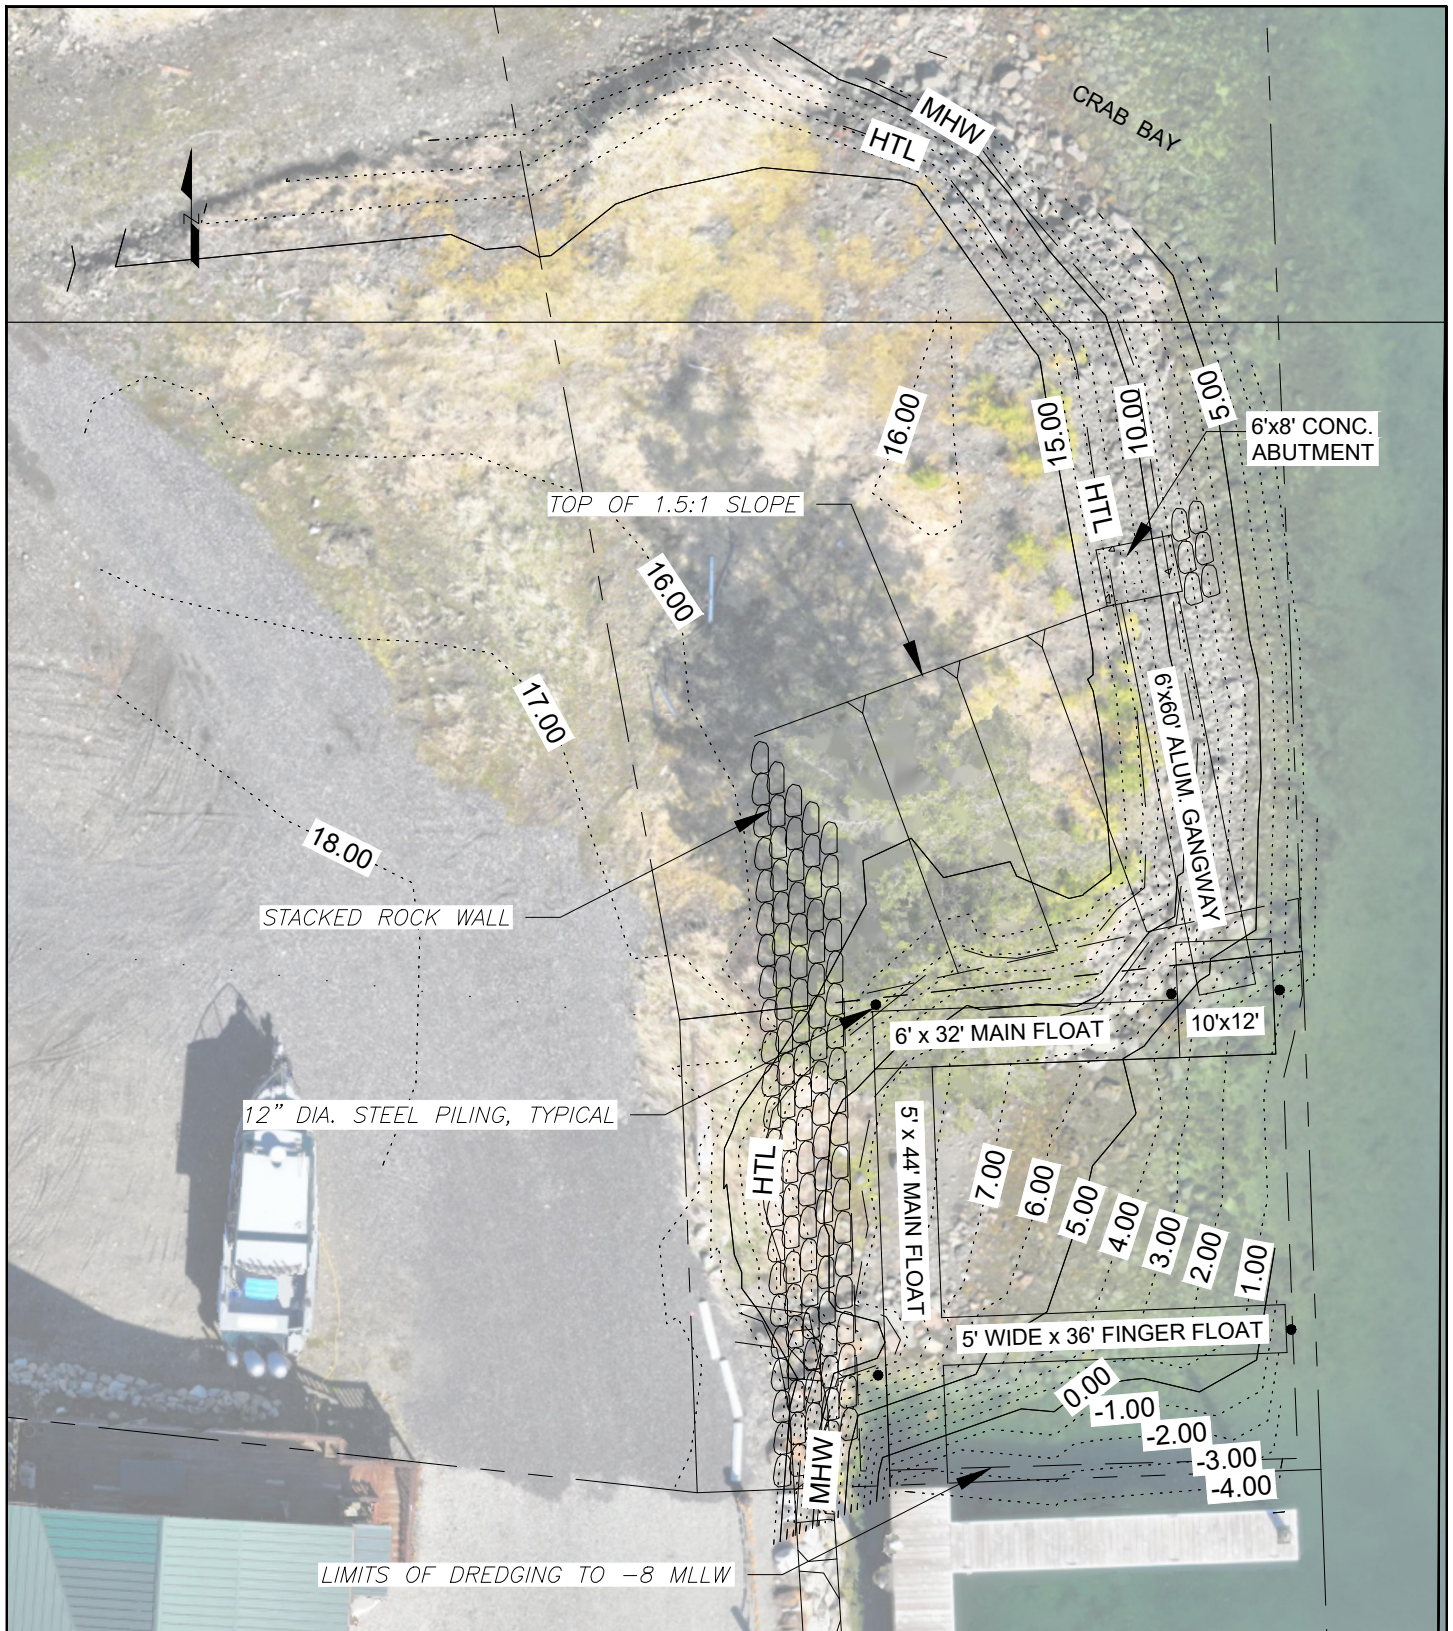

DOCK QUANTITIES:
ALUMINUM RAMP - 6' WIDE x 60' LONG
12" DIA. STEEL PILING - 5
WOOD FLOATS - 750 SQUARE FEET

MEAN HIGH WATER ELEV. 9.2 FEET
HIGH TIDE LINE ELEV. 12.8 FEET

Bob Anderson Dock Corp Permit


PLAN VIEW
SCALE: AS NOTED

APPLICANT:
BOB ANDERSON
PO Box 135
KLAWOCK, AK 99925


AGENT:
R&M ENGINEERING-KETCHIKAN
7180 REVILLA ROAD ROAD
KETCHIKAN, AK 99901

DATE: 10-27-24
SHEET: 3

CRAIG, AK
WATER BODY: KLAWOCK INLET

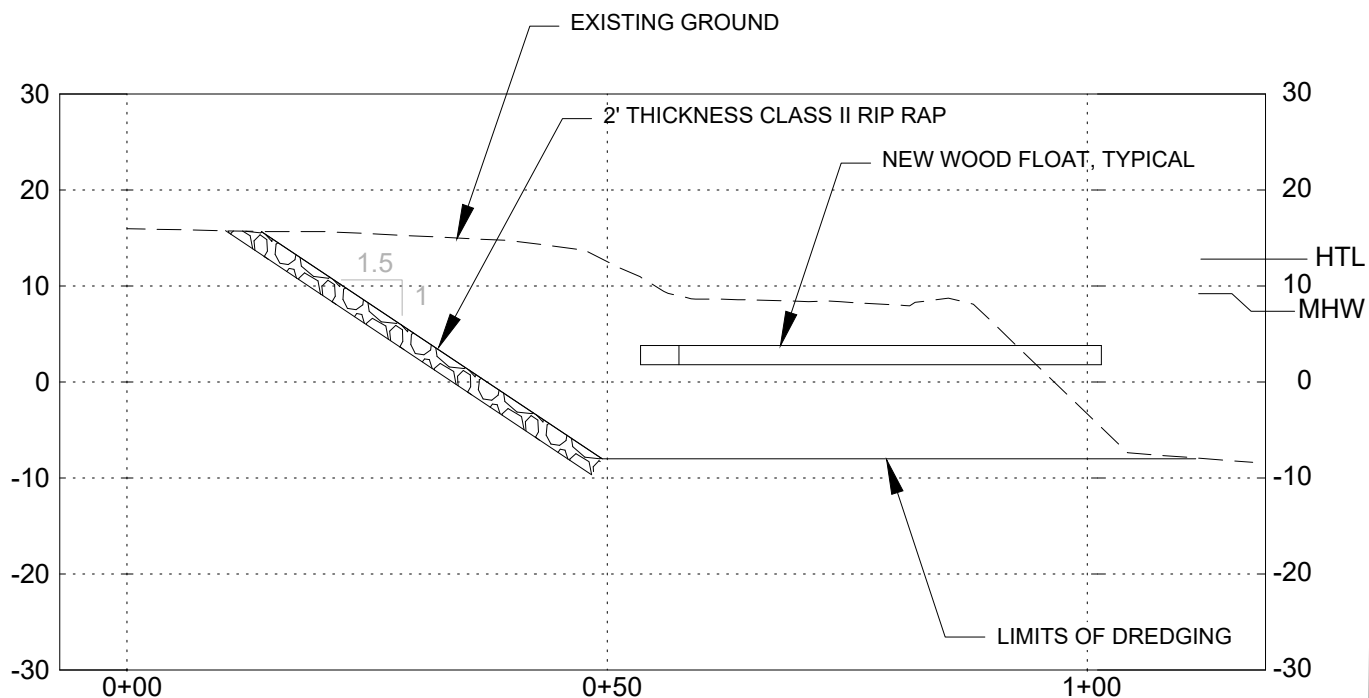

HORIZONTAL SCALE 1" = 20'
SECTION VIEW A-A FLOAT AND DREDGING

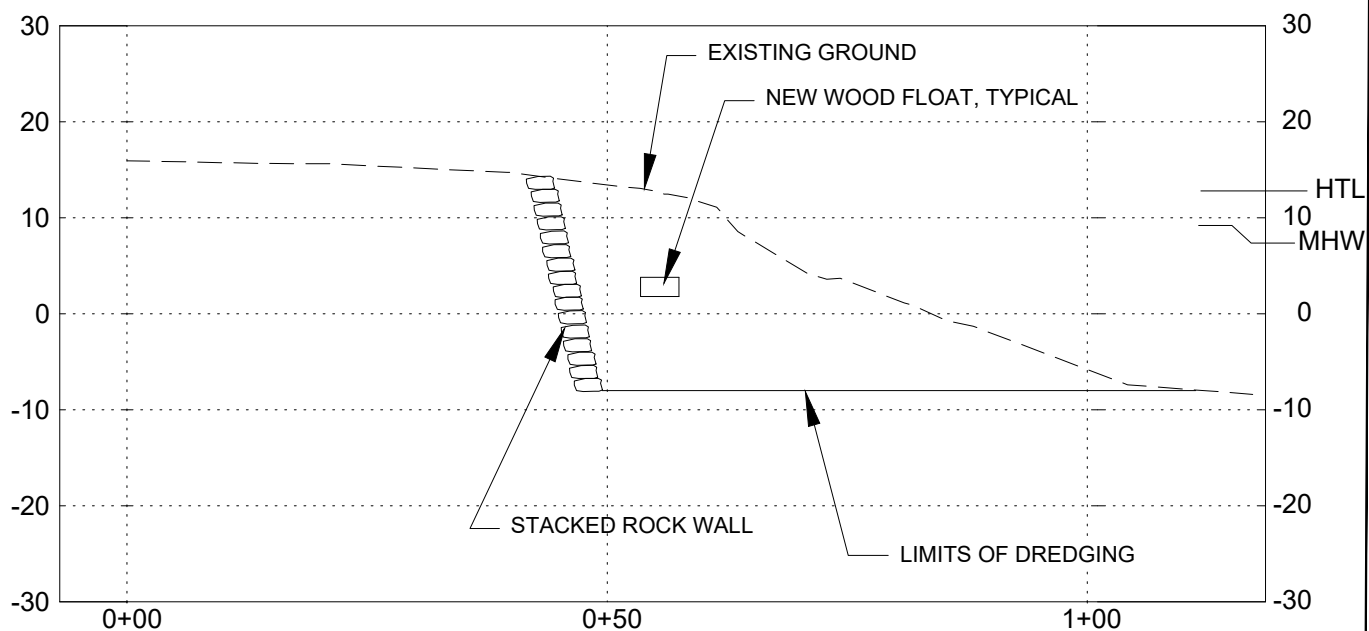

HORIZONTAL SCALE 1" = 20'
SECTION VIEW B-B STACKED ROCK WALL AND DREDGING

EARTHWORK QUANTITIES:

DREDGING - 2000 CUBIC YARDS
 RIP RAP ARMOR ROCK - 150 CUBIC YARDS
 STACKED ROCK WALL - 170 CUBIC YARDS
 CONCRETE ABUTMENT - 15 CUBIC YARDS
 AREA OF EXCAVATION - 2500 SQUARE FEET

MEAN HIGH WATER ELEV. 9.2 FEET
 HIGH TIDE LINE ELEV. 12.8 FEET

Bob Anderson Dock Corp Permit


PROFILE VIEW
 SCALE: AS NOTED

APPLICANT:
 BOB ANDERSON
 PO Box 135
 KLA WOCK, AK 99925


AGENT:
 R&M ENGINEERING-KETCHIKAN
 7180 REVILLA ROAD ROAD
 KETCHIKAN, AK 99901

DATE: 10-27-24
 SHEET: 4

CRAIG, AK
 WATER BODY: KLA WOCK INLET

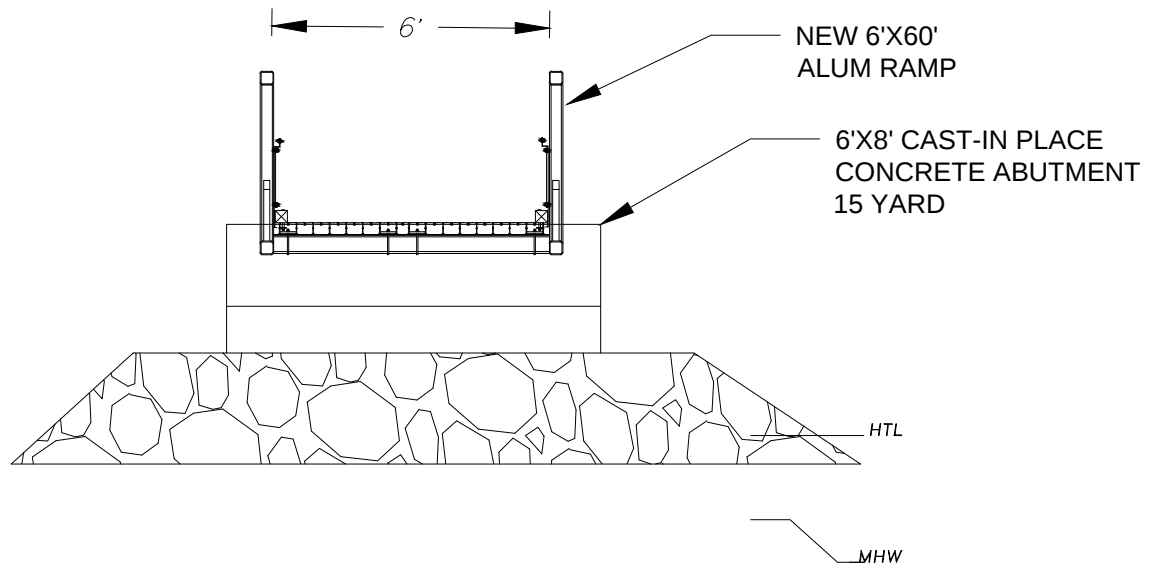

GANGWAY SECTION VIEW

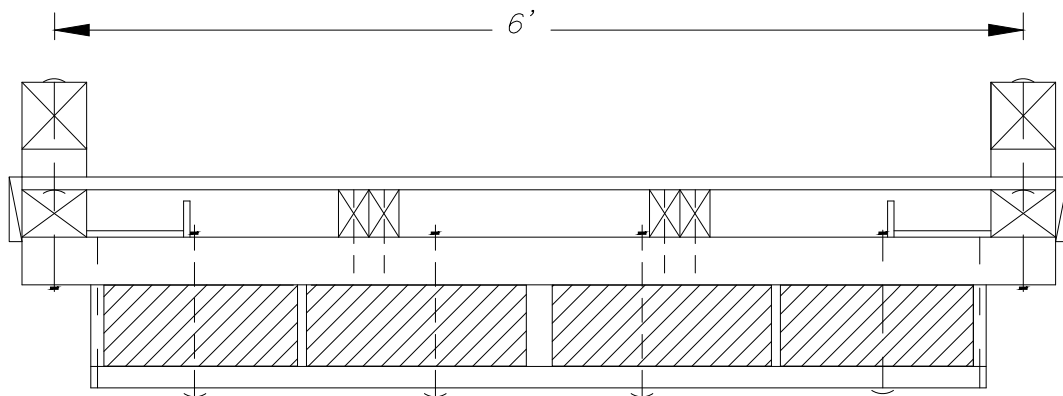

MAIN WOOD FLOAT SECTION VIEW

MEAN HIGH WATER ELEV. 9.2 FEET
HIGH TIDE LINE ELEV. 12.8 FEET

Bob Anderson Dock Corp Permit	
SECTION VIEW SCALE: AS NOTED	
APPLICANT: BOB ANDERSON PO Box 135 KLAWOCK, AK 99925	AGENT: R&M ENGINEERING-KETCHIKAN 7180 REVILLA ROAD ROAD KETCHIKAN, AK 99901
DATE: 10-27-24 SHEET: 5	CRAIG, AK WATER BODY: KLAWOCK INLET