


PROJECT DRAWINGS: LOCATION MAPS AND CONTACT INFORMATION

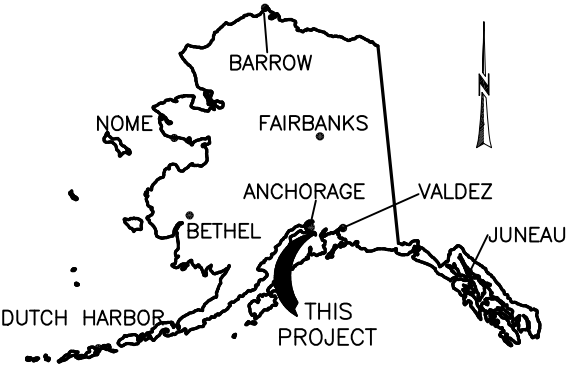



MAP OF ALASKA

OWNER

Irina Shupilova
P.O. Box 233502
Anchorage, AK 99523
(907) 231-3188

CONSULTANT

ALL POINTS NORTH LLC
P.O. Box 4207
Palmer, AK 99645
(907) 355-4185


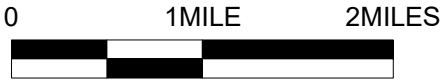
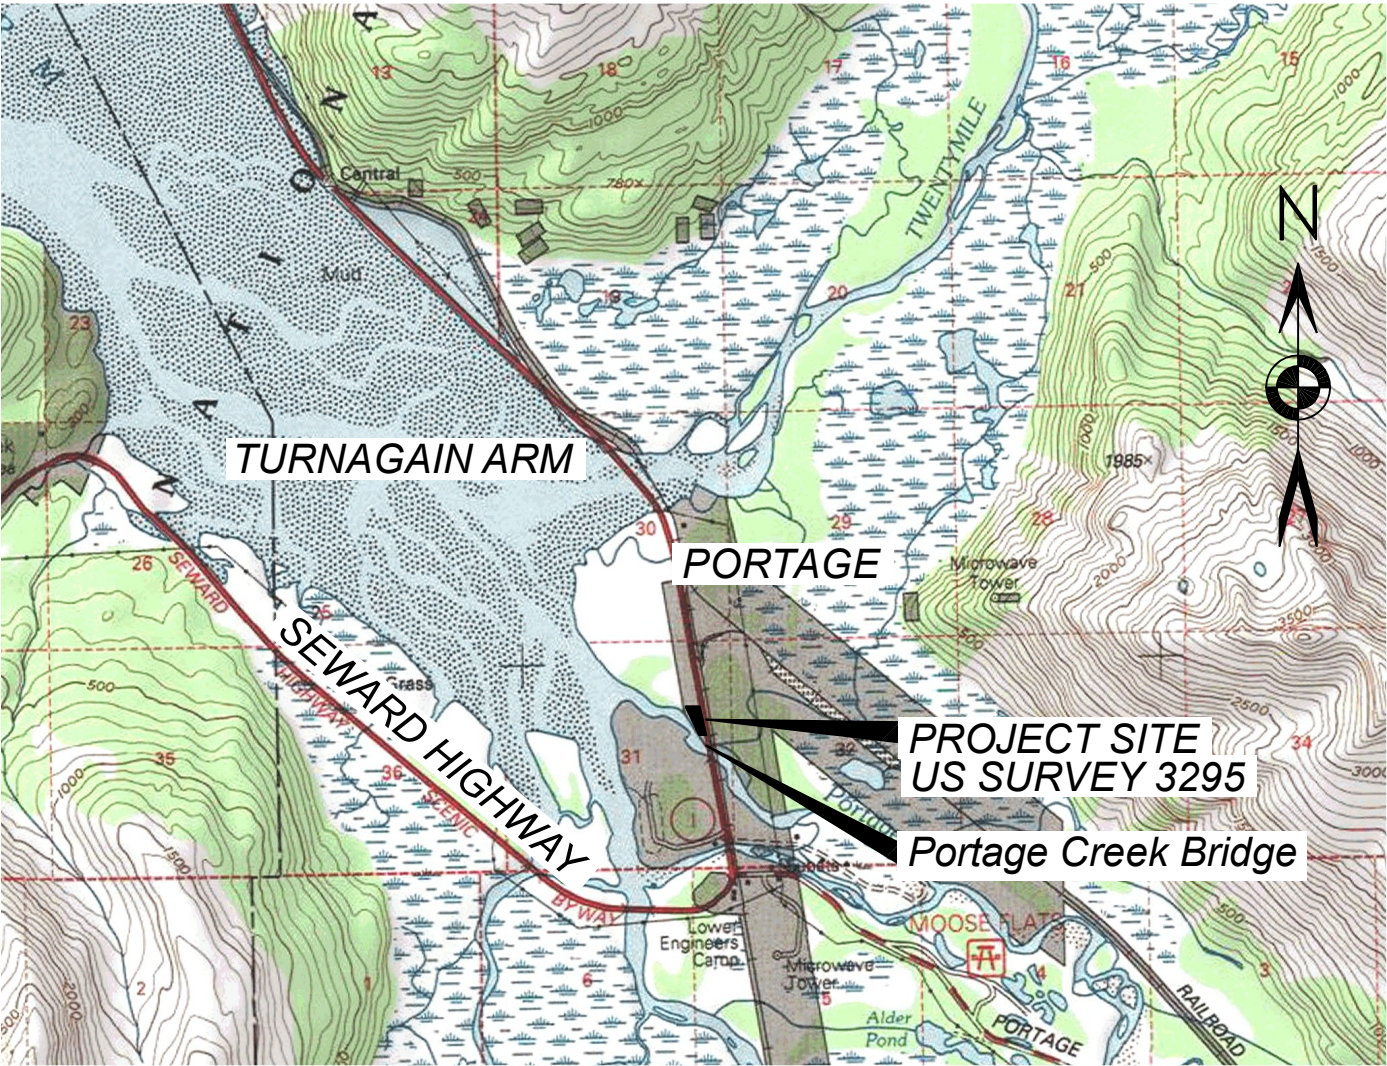


LOCATION MAP

Location: US Survey 3295, Portage, Alaska
Township 9 North, Range 3 East, Sec. 21, SM
Latitude: 60.83016° Longitude: 148.97988°
Muni Parcel ID: 09019101000 Grid: SE6625
Waterways: Portage Creek, Turnigan Arm

Applicant: Irina Shupilova
No: POA-2024-00658
Title: 2024 Pad Construction
Sheet: Sheet 1 of 3
Date: July 22, 2024 rev 3-12-2025

PROJECT DRAWINGS: SITE PLAN

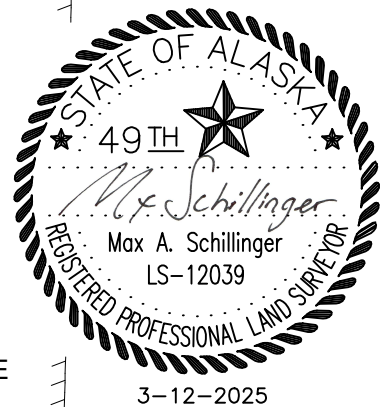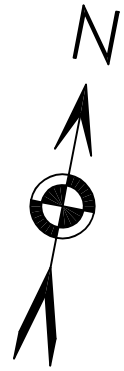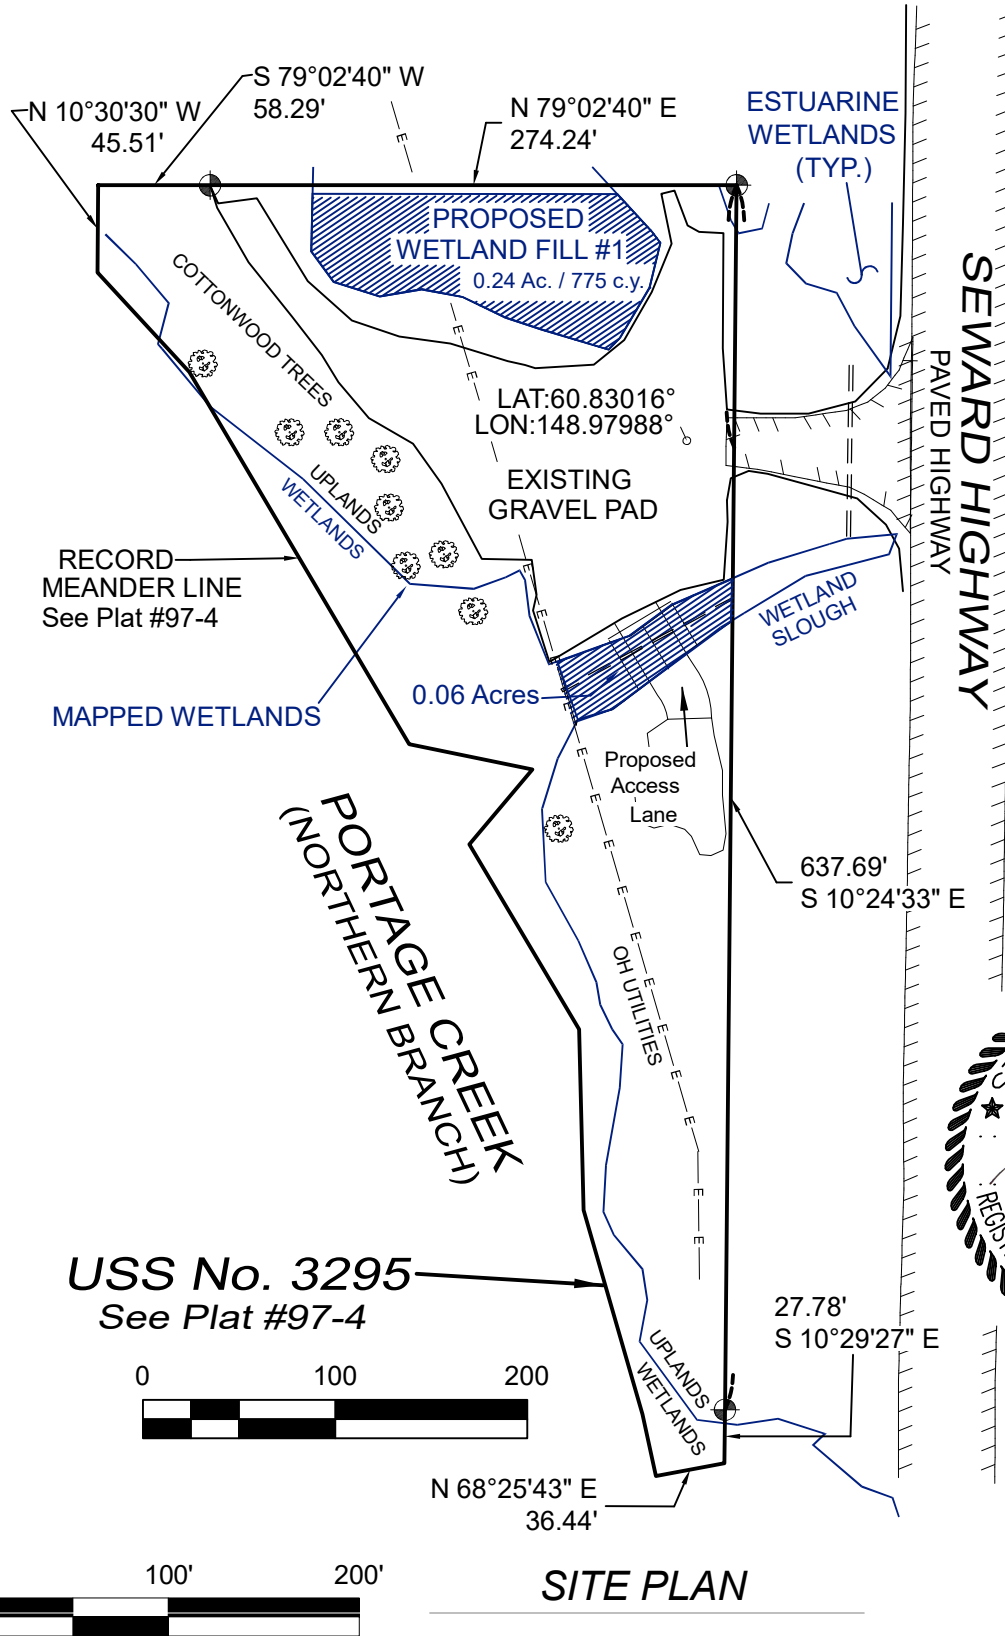


SITE PLAN

Location: US Survey 3295, Portage, Alaska
 Township 9 North, Range 3 East, Sec. 21, SM
 Latitude: 60.83016° Longitude: 148.97988°
 Muni Parcel ID: 09019101000 Grid: SE6625
 Waterways: Portage Creek, Turnigan Arm

Applicant: Irina Shupilova
 No: POA-2024-00658
 Title: 2024 Pad Construction
 Sheet: Sheet 2 of 3
 Date: July 22, 2024 rev 3-12-2025


PROJECT DRAWINGS: SITE ORTHOIMAGE AND TYPICAL SECTION

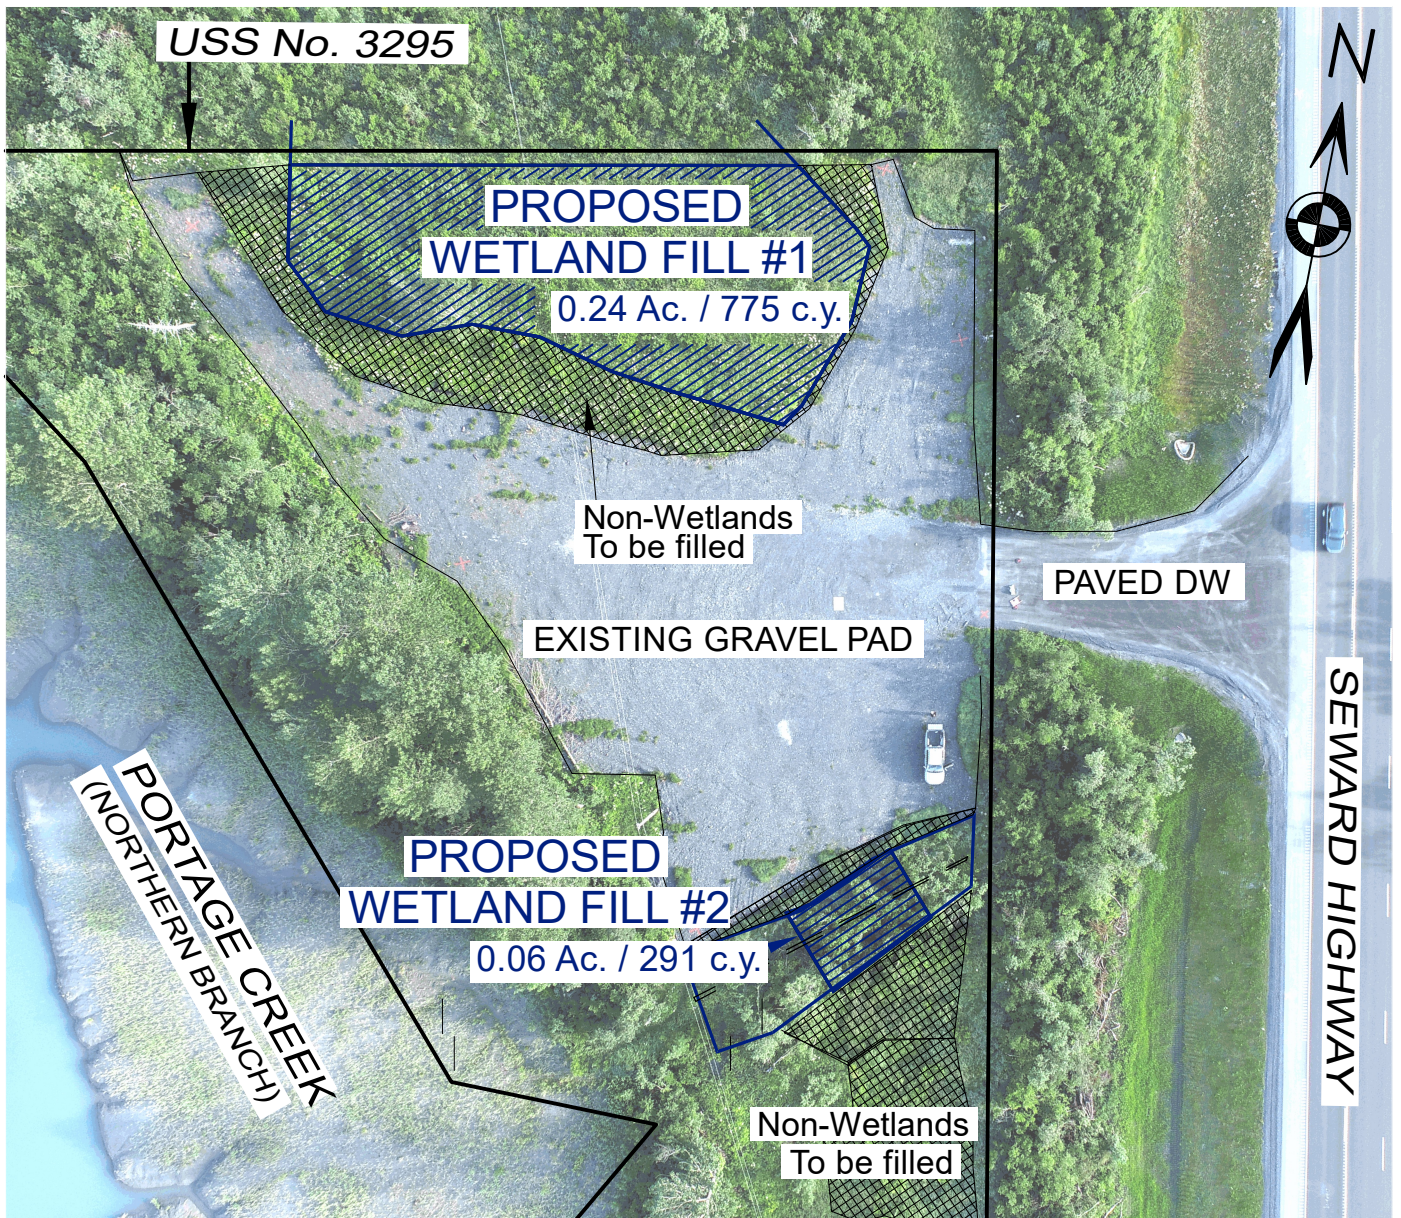

0 60' 120'



SITE ORTHOIMAGE

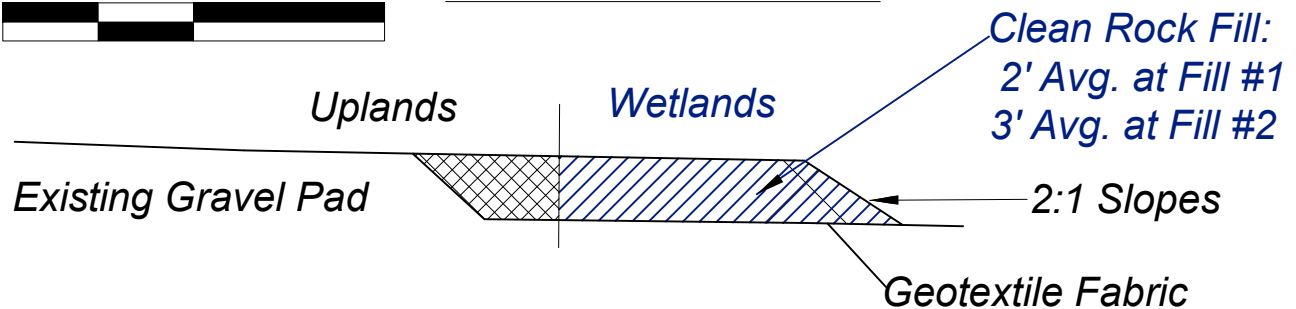

TYPICAL SECTION

Location: US Survey 3295, Portage, Alaska
Township 9 North, Range 3 East, Sec. 21, SM
Latitude: 60.83016° Longitude: 148.97988°
Muni Parcel ID: 09019101000 Grid: SE6625
Waterways: Portage Creek, Turnigan Arm

Applicant: Irina Shupilova
No: POA-2024-00658
Title: 2024 Pad Construction
Sheet: Sheet 3 of 3
Date: July 22, 2024 rev 3-12-2025