


Attachment A-2 of ITB 680 Exterior Painting of the Legislative Finance Building

WEST FIFTH STREET

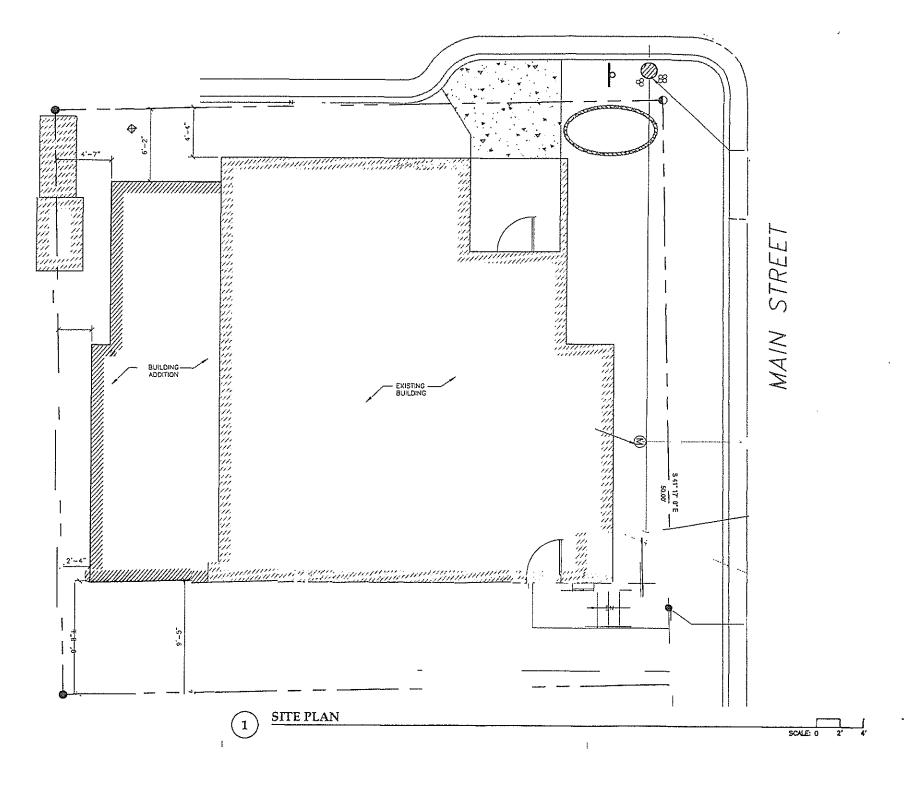

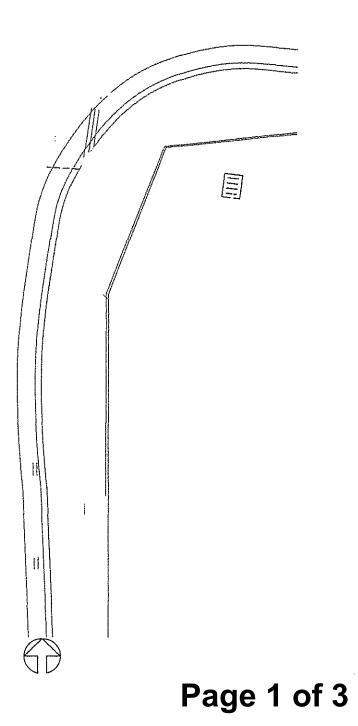

Attachment A-2 of ITB 680 Exterior Painting of the Legislative Finance Building

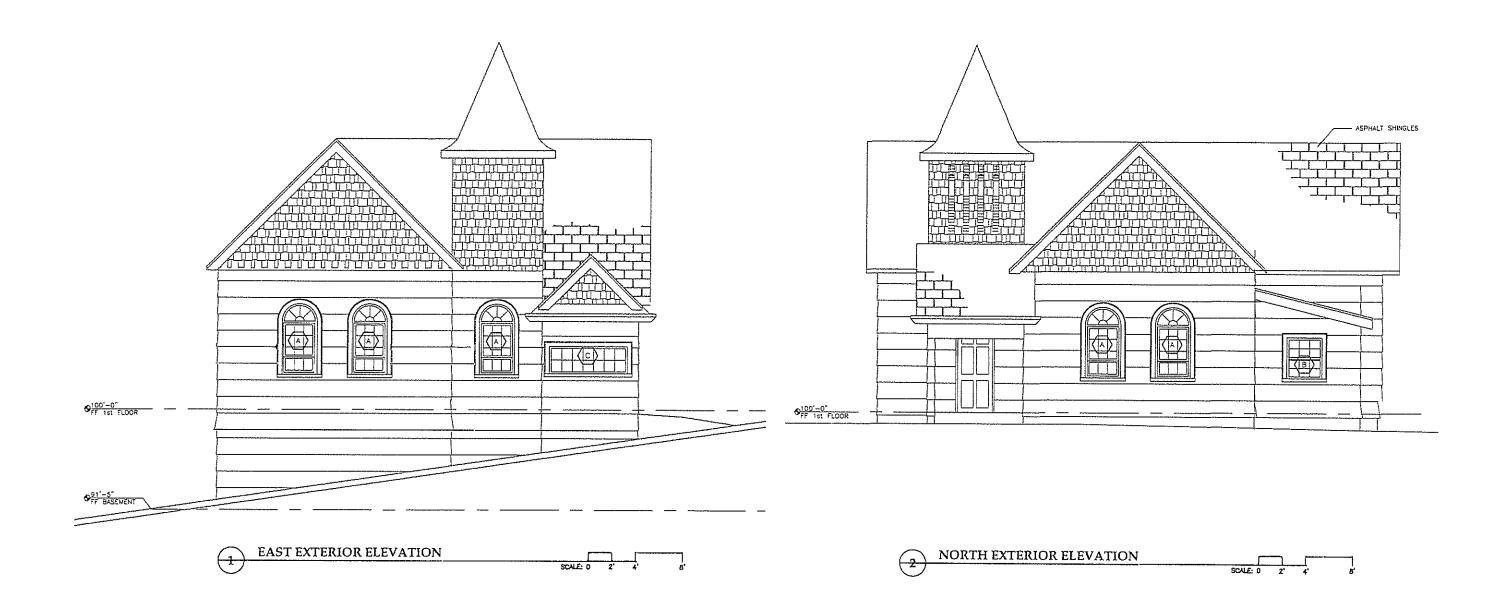


T

t



t

Attachment A-2 of ITB 680 Exterior Painting of the Legislative Finance Building

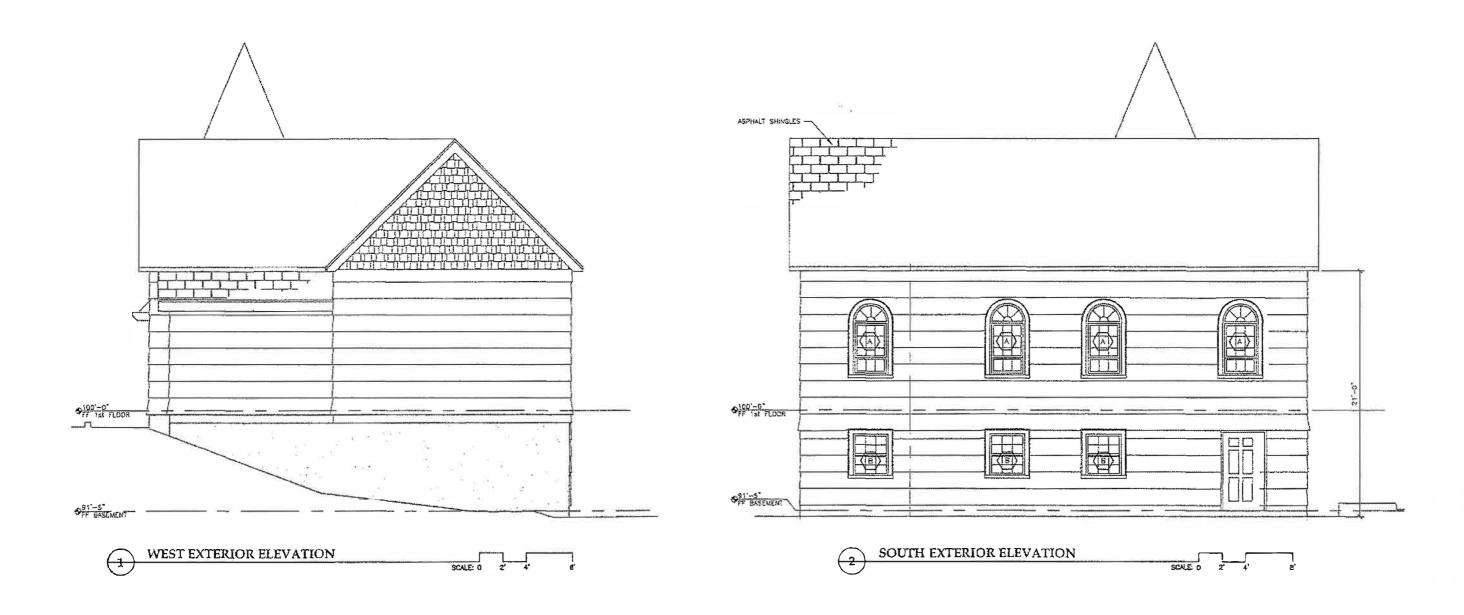

Page 3 of 3