




PROJECT #	316
DATE ISSUED	5/9/2025
PHASE	PERMIT DOCUMENTS

WORRY FREE ALASKA, LLC
DNR BUILDING
210 ALTA WAY
FAIRBANKS, ALASKA

REVISIONS		
#	DESCR.	DATE
	Racking/EIMS	5/14/2025

OVERALL FLOOR PLAN

A100

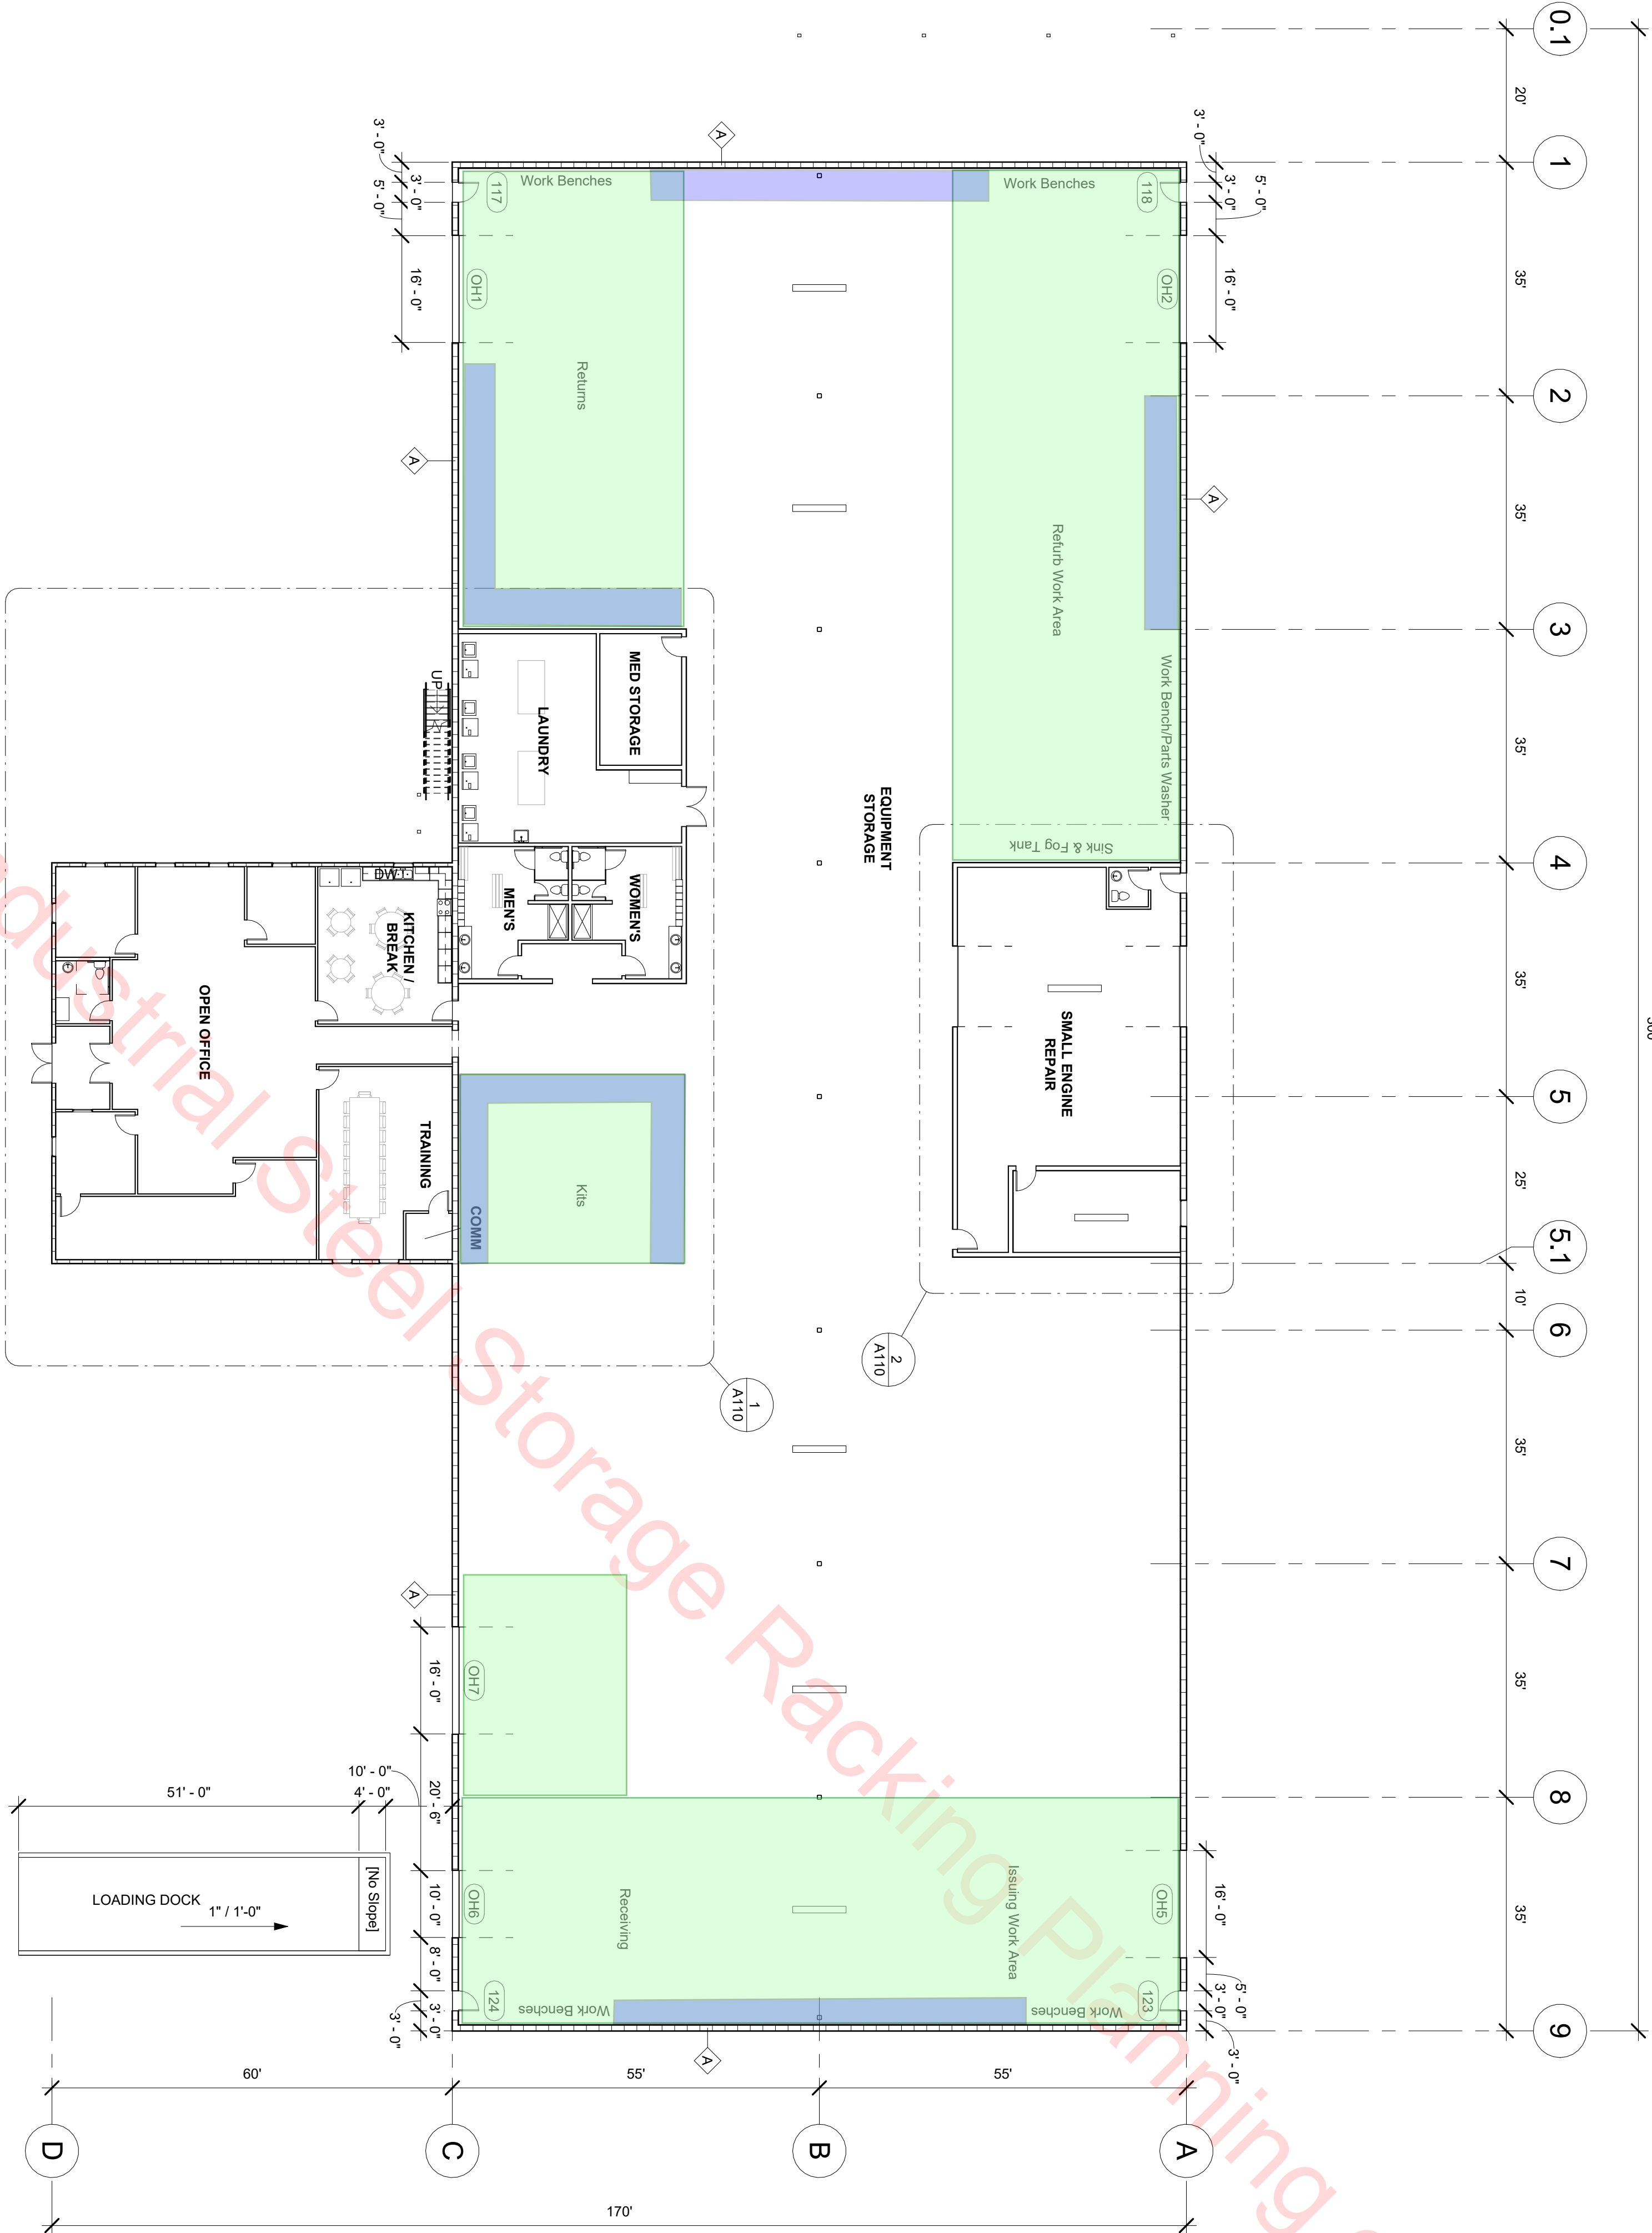

1 FIRST FLOOR PLAN - OVERALL
1/16" = 1'-0"