



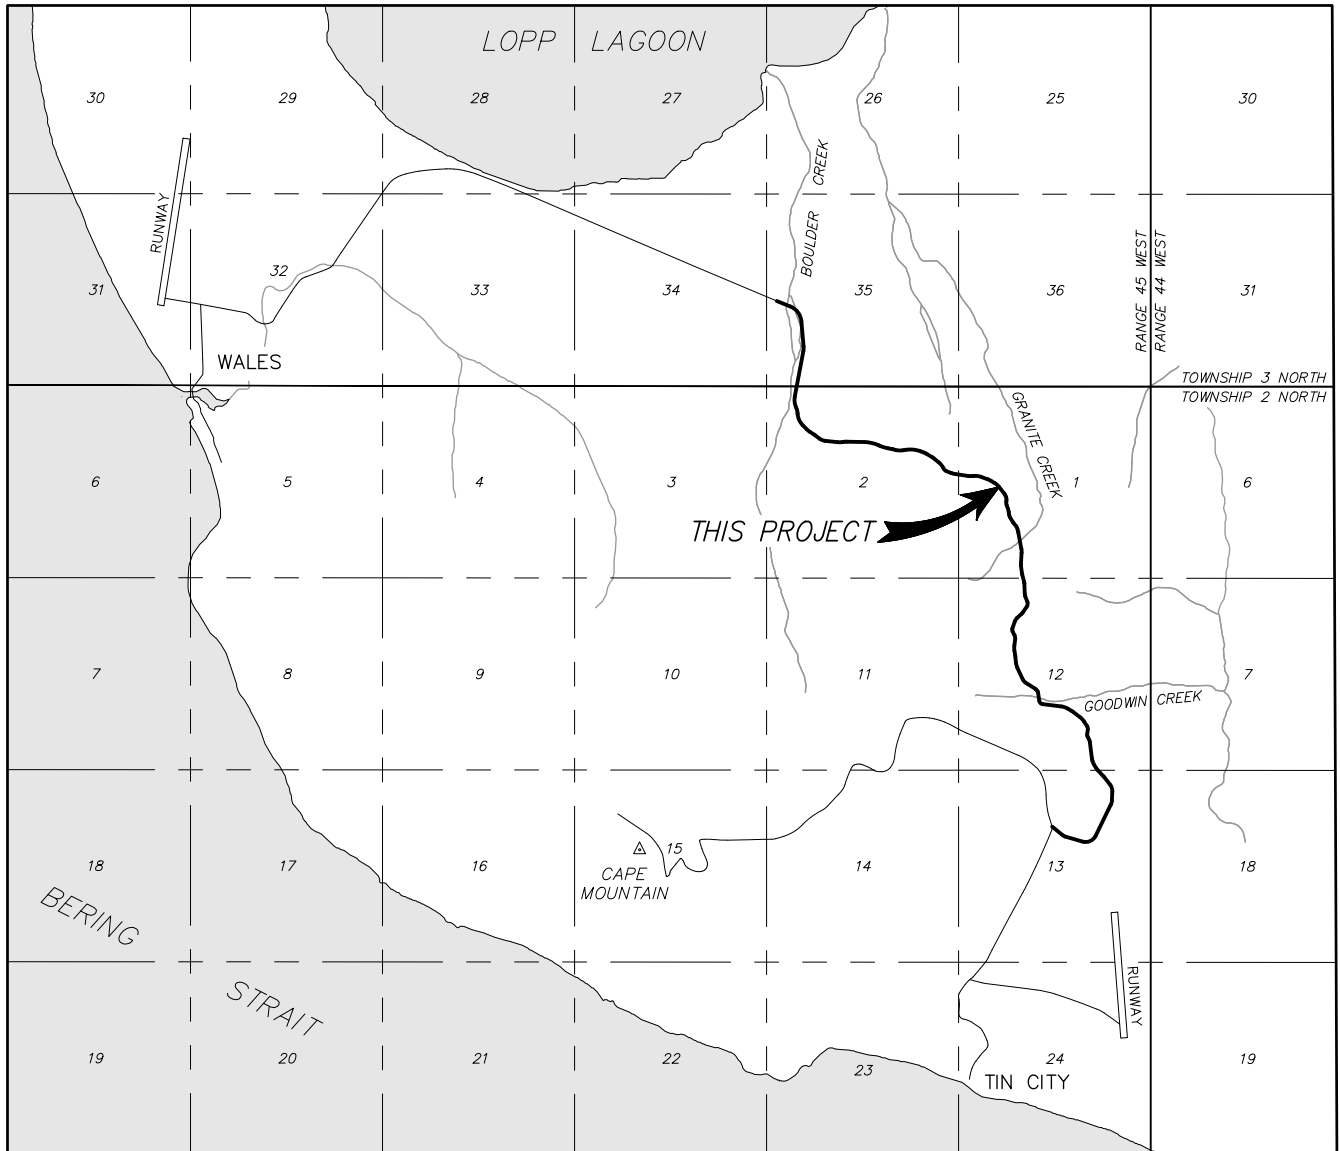


VICINITY MAP

APPROXIMATE SCALE: 1" = 1 MILE
SOURCE MAP: STATE OF ALASKA GIS

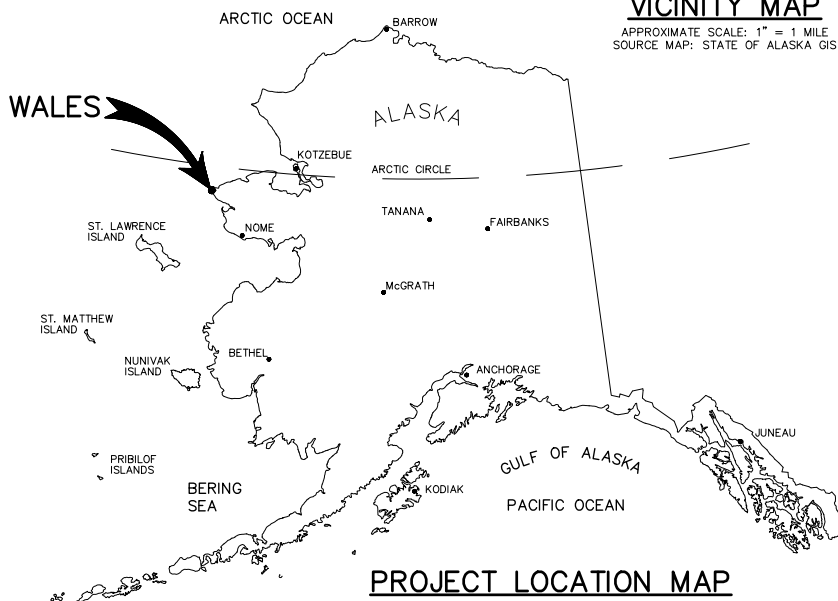

1 inch = 1 mile

NAME: KAWERAK TRANSPORTATION
PROJECT: WALES TO TIN CITY ROAD IMPROVEMENT PROJECT
LOCATION: SEC. 35, T3N, R45W,
SEC. 1, 2, 12, & 13, T2N, R45W
SEWARD MERIDIAN, ALASKA
WATERBODY: BOULDER CREEK, GOODWIN CREEK
DATE: 2/10/2025
SHEET: 1 OF 14

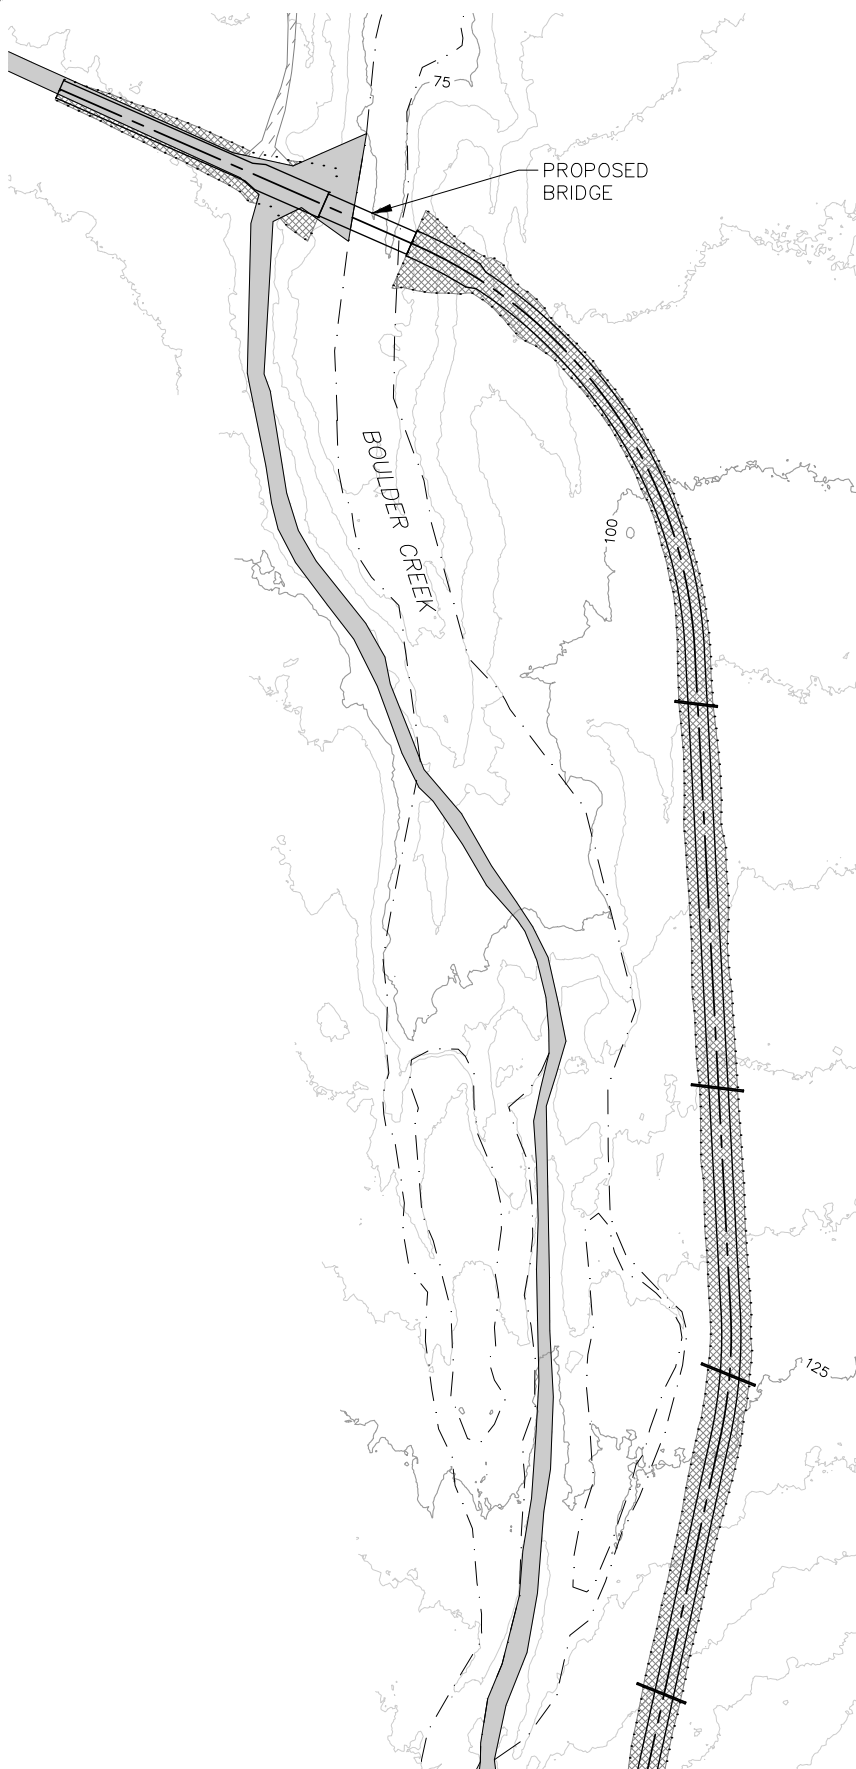


LEGEND

- — — — — PROPOSED ROAD
- PROPOSED ROAD DAYLIGHTS
- ▬ EXISTING ROAD
- 25' CONTOURS
- - - 5' CONTOURS
- CULVERT

IMPACTED WETLANDS

- ▨ PEM1/SS1B
- ▩ R5UBH
- ▤ PREVIOUSLY DISTURBED

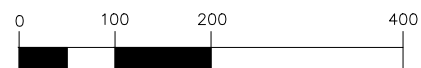

1 inch = 200 ft.

NAME: KAWERAK TRANSPORTATION


PROJECT: WALES TO TIN CITY ROAD IMPROVEMENT PROJECT

LOCATION: SEC. 35, T3N, R45W,
SEC. 1, 2, 12, & 13, T2N, R45W
SEWARD MERIDIAN, ALASKA

WATERBODY: BOULDER CREEK, GOODWIN CREEK

DATE: 2/10/2025

SHEET: 2 OF 14

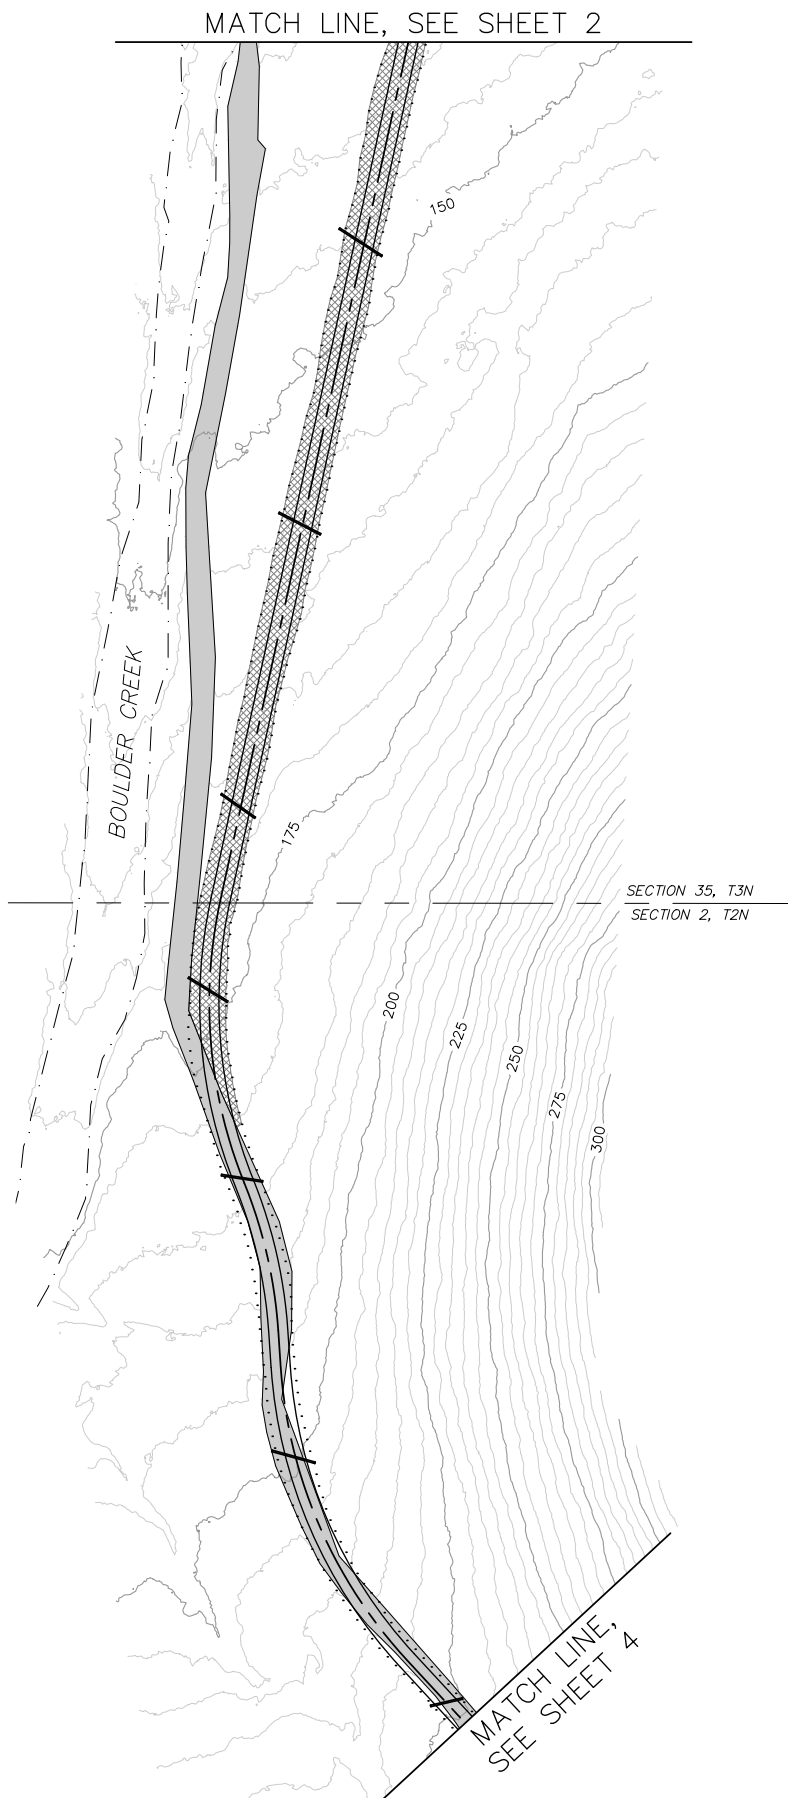


LEGEND

- PROPOSED ROAD
- PROPOSED ROAD DAYLIGHTS
- EXISTING ROAD
- 25' CONTOURS
- 5' CONTOURS
- CULVERT

IMPACTED WETLANDS

- PEM1/SS1B
- R5UBH
- PREVIOUSLY DISTURBED

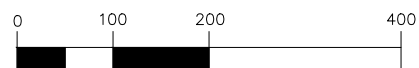

1 inch = 200 ft.

NAME: KAWERAK TRANSPORTATION


PROJECT: WALES TO TIN CITY ROAD IMPROVEMENT PROJECT

LOCATION: SEC. 35, T3N, R45W,
SEC. 1, 2, 12, & 13, T2N, R45W
SEWARD MERIDIAN, ALASKA


WATERBODY: BOULDER CREEK, GOODWIN CREEK

DATE: 2/10/2025

SHEET: 3 OF 14

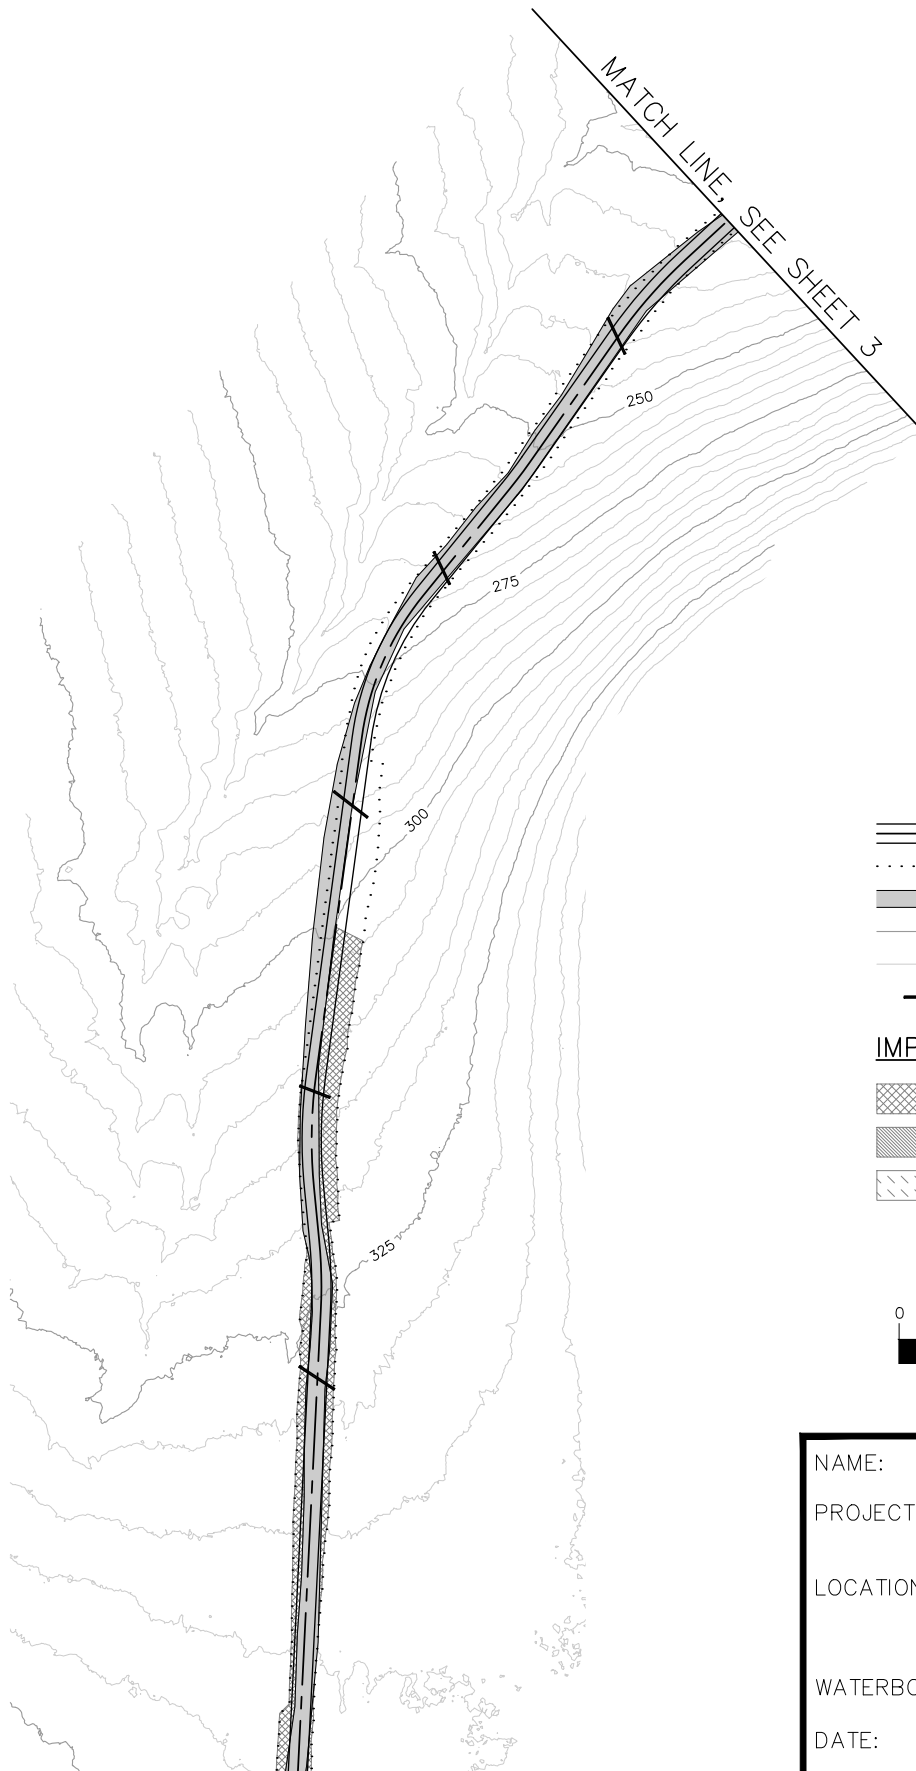


LEGEND

 -  PROPOSED ROAD
-  PROPOSED ROAD DAYLIGHTS
-  EXISTING ROAD
-  25' CONTOURS
-  5' CONTOURS
-  CULVERT

IMPACTED WETLANDS

-  PEM1/SS1B
-  R5UBH
-  PREVIOUSLY DISTURBED

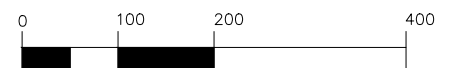

1 inch = 200 ft.

NAME: KAWERAK TRANSPORTATION

PROJECT: WALES TO TIN CITY ROAD IMPROVEMENT PROJECT

LOCATION: SEC. 35, T3N, R45W,
SEC. 1, 2, 12, & 13, T2N, R45W
SEWARD MERIDIAN, ALASKA

WATERBODY: BOULDER CREEK, GOODWIN CREEK


DATE: 2/10/2025

SHEET: 4 OF 14

MATCH LINE, SEE SHEET 4



LEGEND

 -  PROPOSED ROAD
-  PROPOSED ROAD DAYLIGHTS
-  EXISTING ROAD
-  25' CONTOURS
-  5' CONTOURS
-  CULVERT

IMPACTED WETLANDS

-  PEM1/SS1B
-  R5UBH
-  PREVIOUSLY DISTURBED




1 inch = 200 ft.

NAME: KAWERAK TRANSPORTATION
PROJECT: WALES TO TIN CITY ROAD IMPROVEMENT PROJECT
LOCATION: SEC. 35, T3N, R45W,
SEC. 1, 2, 12, & 13, T2N, R45W
SEWARD MERIDIAN, ALASKA
WATERBODY: BOULDER CREEK, GOODWIN CREEK
DATE: 2/10/2025
SHEET: 5 OF 14

SECTION 2
SECTION 1

MATCH LINE, SEE SHEET 6

MATCH LINE, SEE SHEET 5

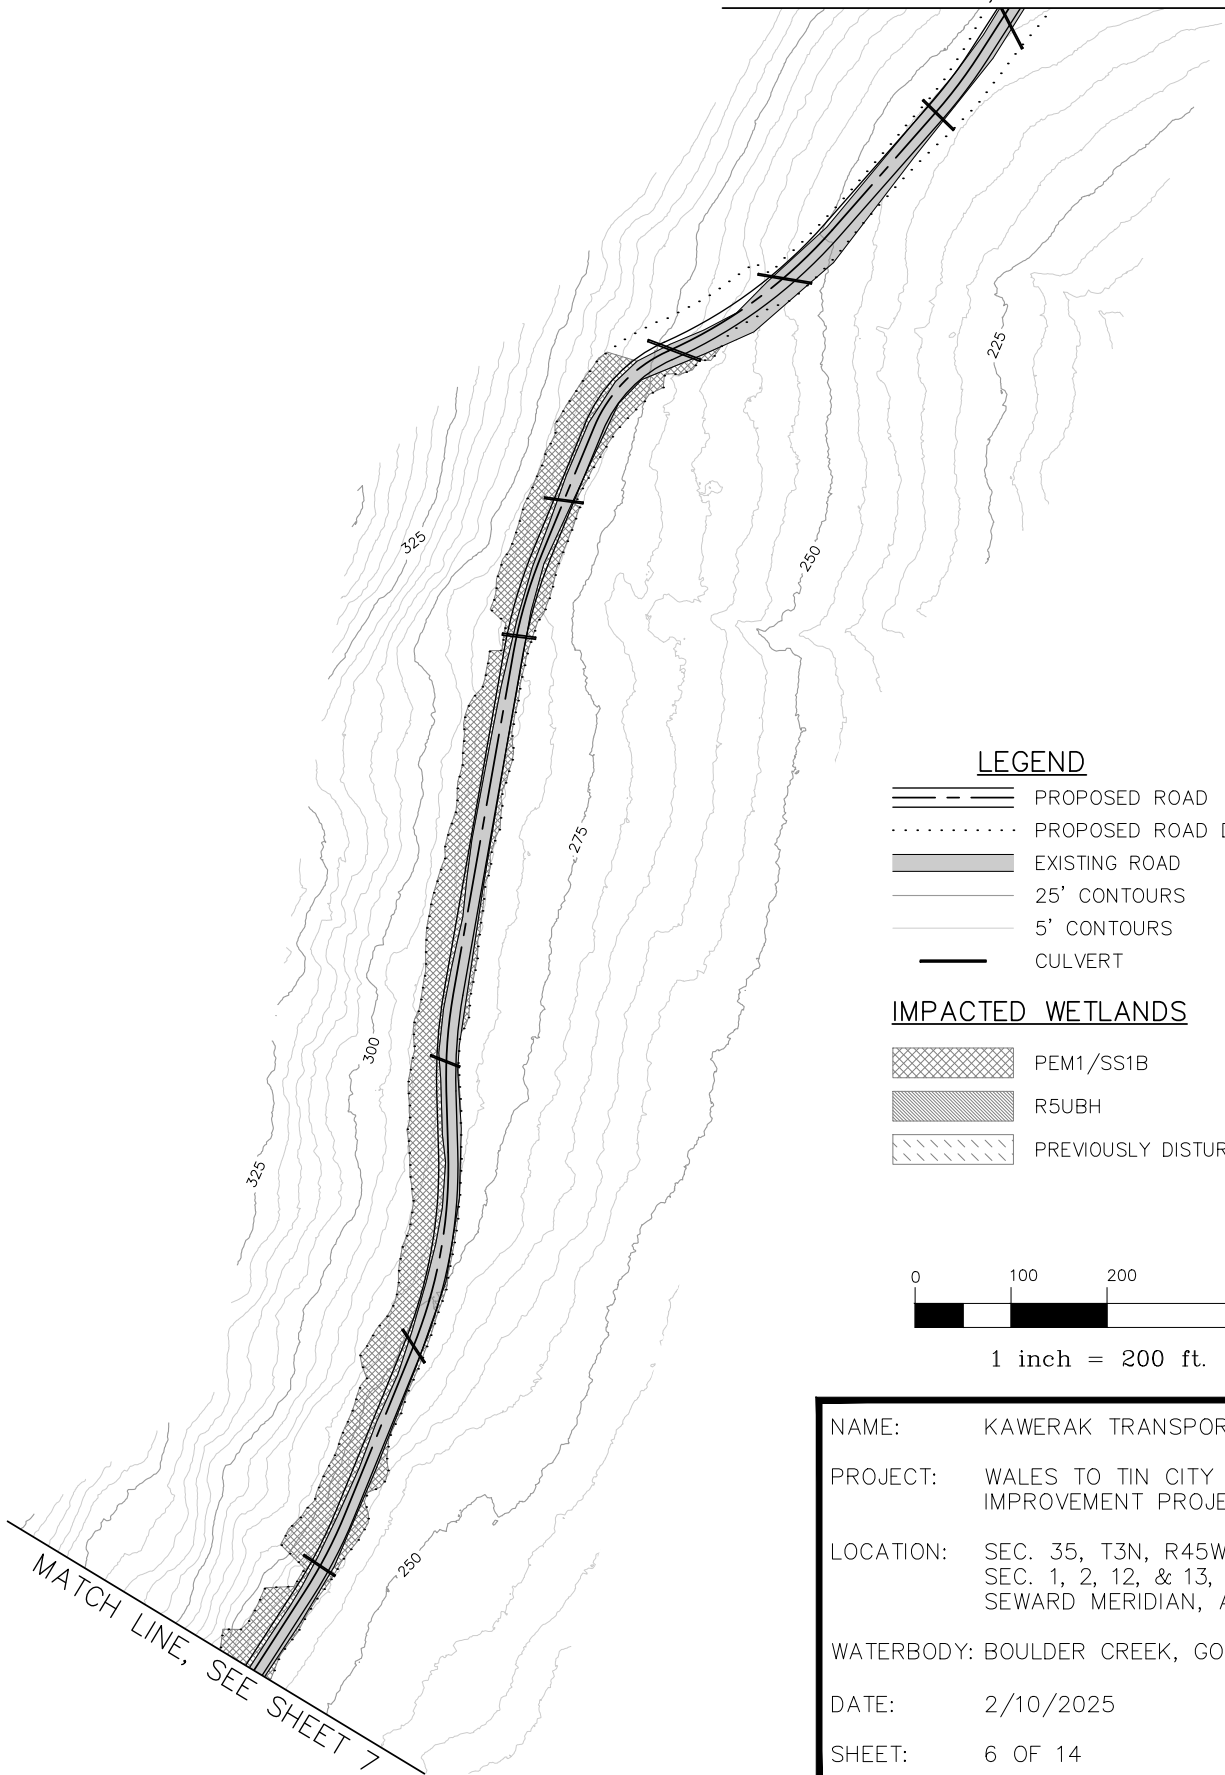

LEGEND

- — — PROPOSED ROAD
- PROPOSED ROAD DAYLIGHTS
- EXISTING ROAD
- 25' CONTOURS
- 5' CONTOURS
- CULVERT

IMPACTED WETLANDS


- PEM1/SS1B
- R5UBH
- PREVIOUSLY DISTURBED



1 inch = 200 ft.

MATCH LINE, SEE SHEET 7

NAME: KAWERAK TRANSPORTATION
PROJECT: WALES TO TIN CITY ROAD IMPROVEMENT PROJECT
LOCATION: SEC. 35, T3N, R45W,
SEC. 1, 2, 12, & 13, T2N, R45W
SEWARD MERIDIAN, ALASKA
WATERBODY: BOULDER CREEK, GOODWIN CREEK
DATE: 2/10/2025
SHEET: 6 OF 14

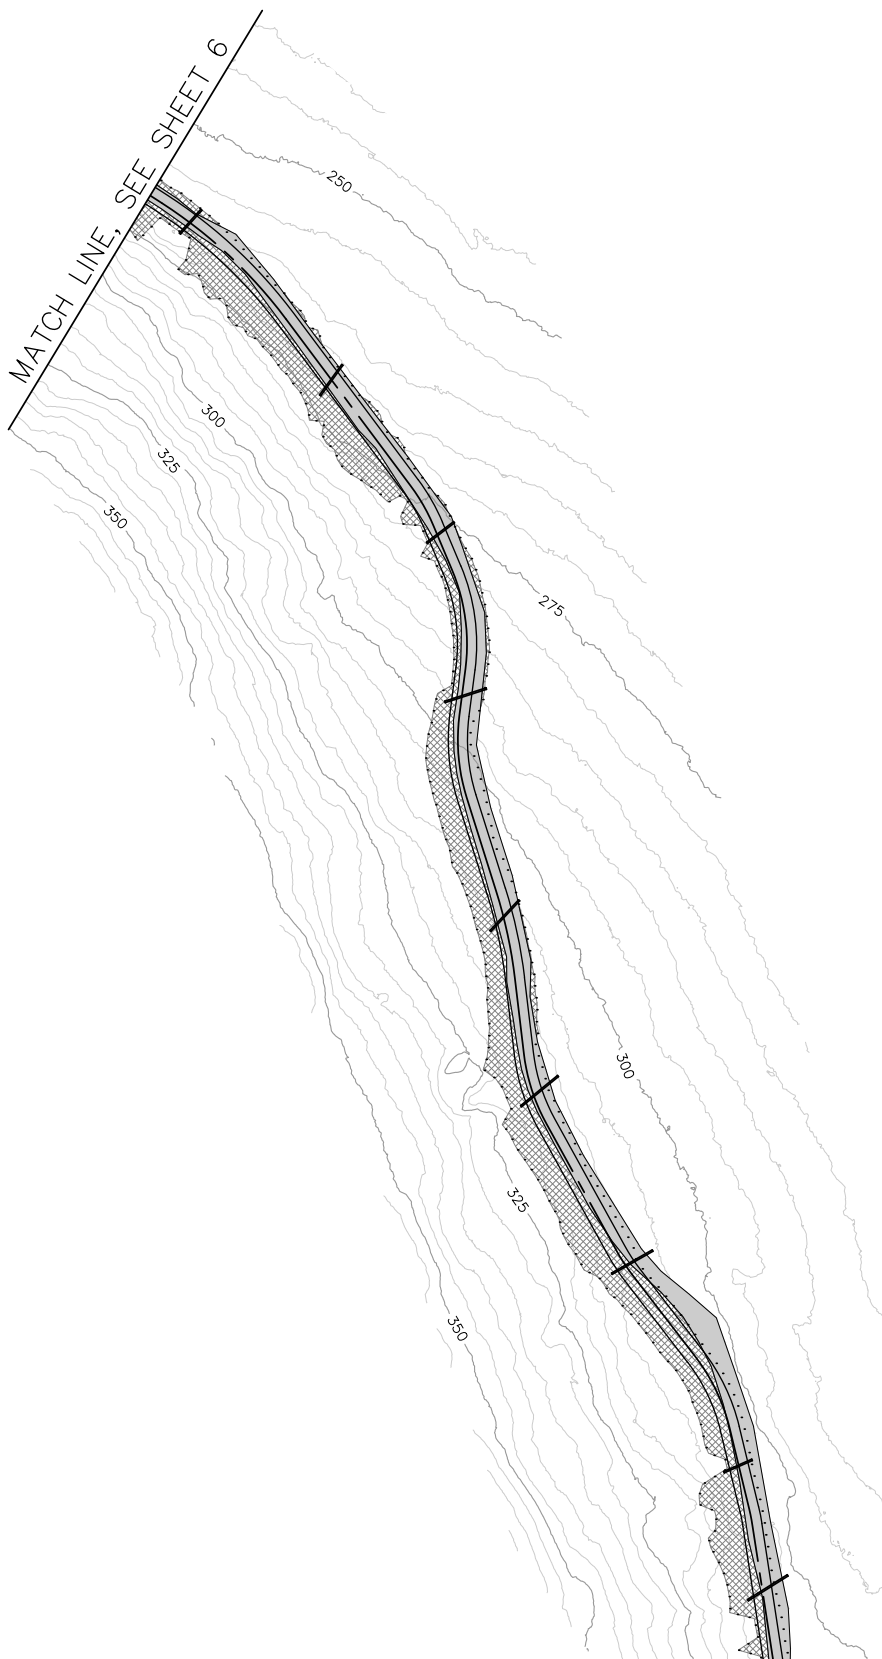

LEGEND

- — — PROPOSED ROAD
- PROPOSED ROAD DAYLIGHTS
- ▬ EXISTING ROAD
- 25' CONTOURS
- 5' CONTOURS
- CULVERT

IMPACTED WETLANDS

- ▨ PEM1/SS1B
- ▨ R5UBH
- ▨ PREVIOUSLY DISTURBED




1 inch = 200 ft.

MATCH LINE, SEE SHEET 8

NAME: KAWERAK TRANSPORTATION
PROJECT: WALES TO TIN CITY ROAD IMPROVEMENT PROJECT
LOCATION: SEC. 35, T3N, R45W,
SEC. 1, 2, 12, & 13, T2N, R45W
SEWARD MERIDIAN, ALASKA
WATERBODY: BOULDER CREEK, GOODWIN CREEK
DATE: 2/10/2025
SHEET: 7 OF 14

MATCH LINE, SEE SHEET 7

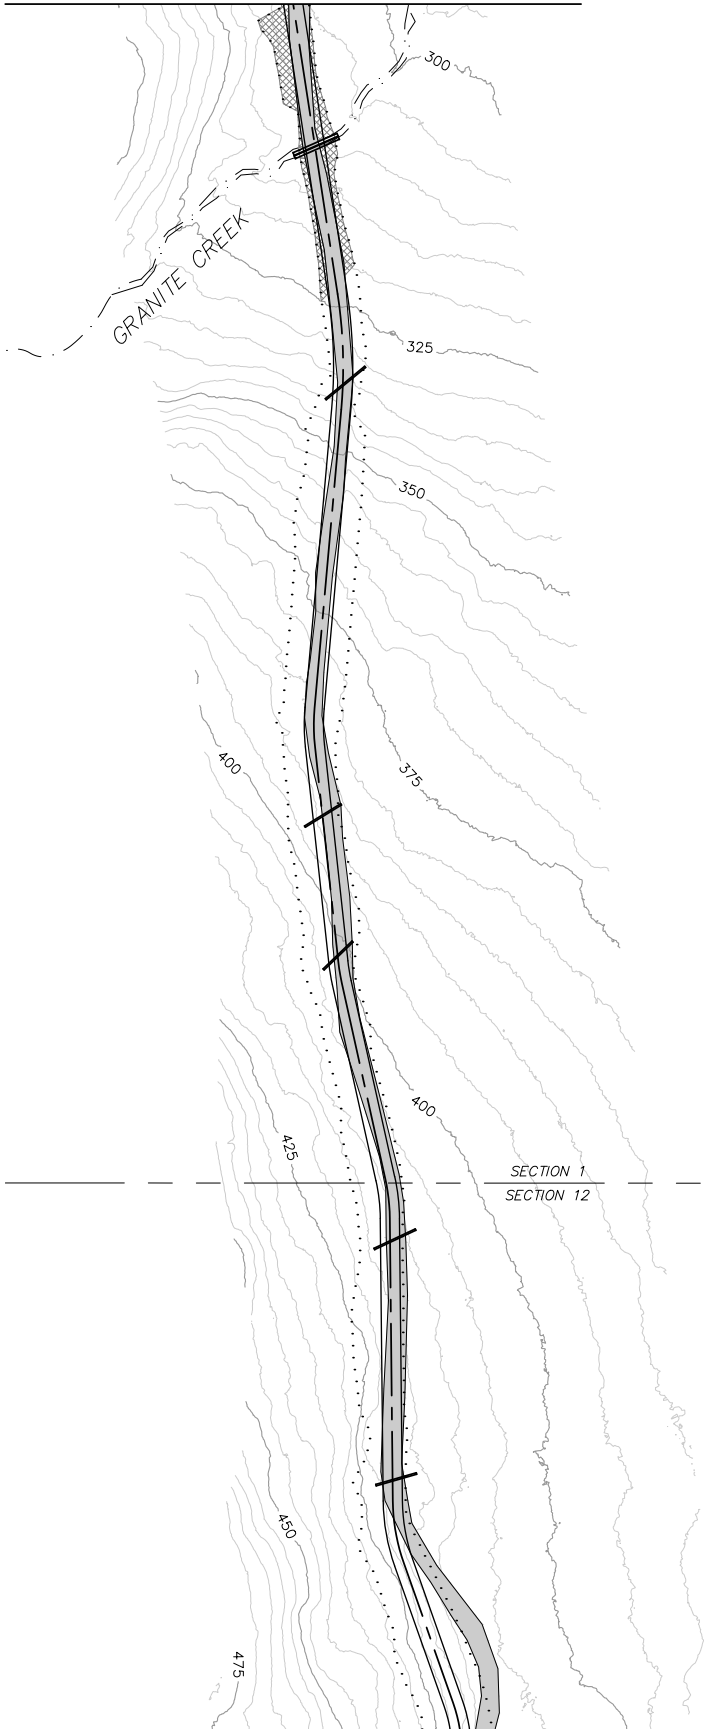


MATCH LINE, SEE SHEET 9

LEGEND

- PROPOSED ROAD
- PROPOSED ROAD DAYLIGHTS
- EXISTING ROAD
- 25' CONTOURS
- 5' CONTOURS
- CULVERT

IMPACTED WETLANDS


- PEM1/SS1B
- R5UBH
- PREVIOUSLY DISTURBED

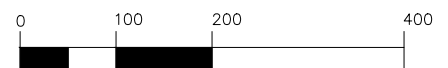

1 inch = 200 ft.



NAME: KAWERAK TRANSPORTATION
PROJECT: WALES TO TIN CITY ROAD IMPROVEMENT PROJECT
LOCATION: SEC. 35, T3N, R45W,
SEC. 1, 2, 12, & 13, T2N, R45W
SEWARD MERIDIAN, ALASKA
WATERBODY: BOULDER CREEK, GOODWIN CREEK
DATE: 2/10/2025
SHEET: 8 OF 14

MATCH LINE, SEE SHEET 8

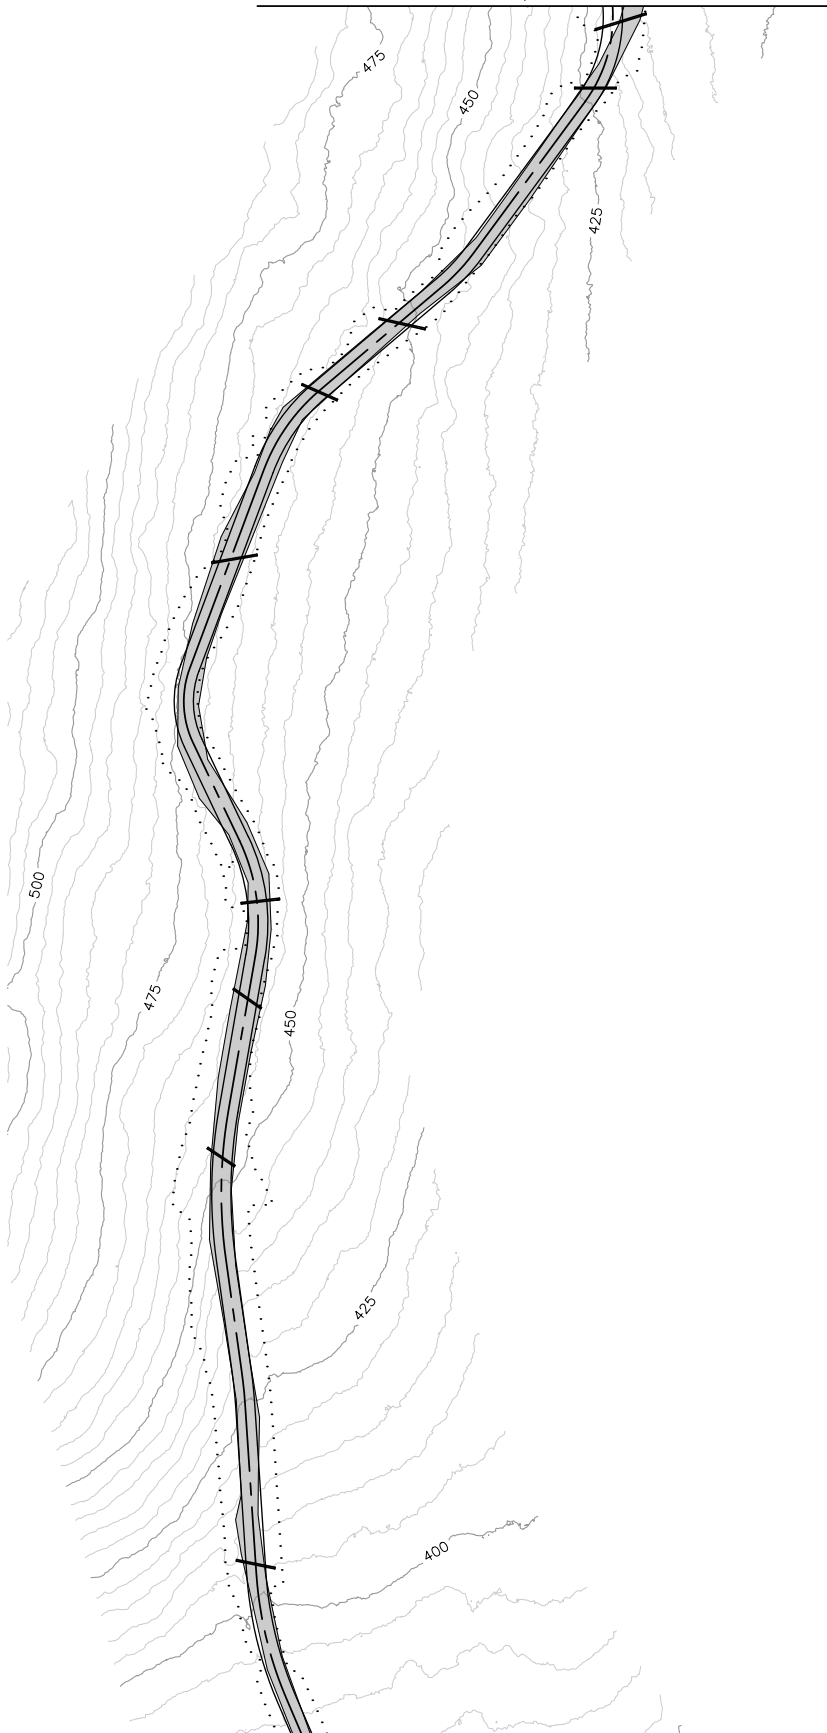


MATCH LINE, SEE SHEET 10

LEGEND

  -  PROPOSED ROAD
-  PROPOSED ROAD DAYLIGHTS
-  EXISTING ROAD
-  25' CONTOURS
-  5' CONTOURS
-  CULVERT

IMPACTED WETLANDS


-  PEM1/SS1B
-  R5UBH
-  PREVIOUSLY DISTURBED

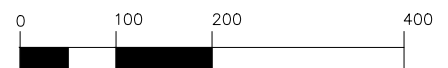

1 inch = 200 ft.

NAME: KAWERAK TRANSPORTATION
PROJECT: WALES TO TIN CITY ROAD IMPROVEMENT PROJECT
LOCATION: SEC. 35, T3N, R45W,
SEC. 1, 2, 12, & 13, T2N, R45W
SEWARD MERIDIAN, ALASKA
WATERBODY: BOULDER CREEK, GOODWIN CREEK
DATE: 2/10/2025
SHEET: 9 OF 14

MATCH LINE, SEE SHEET 9

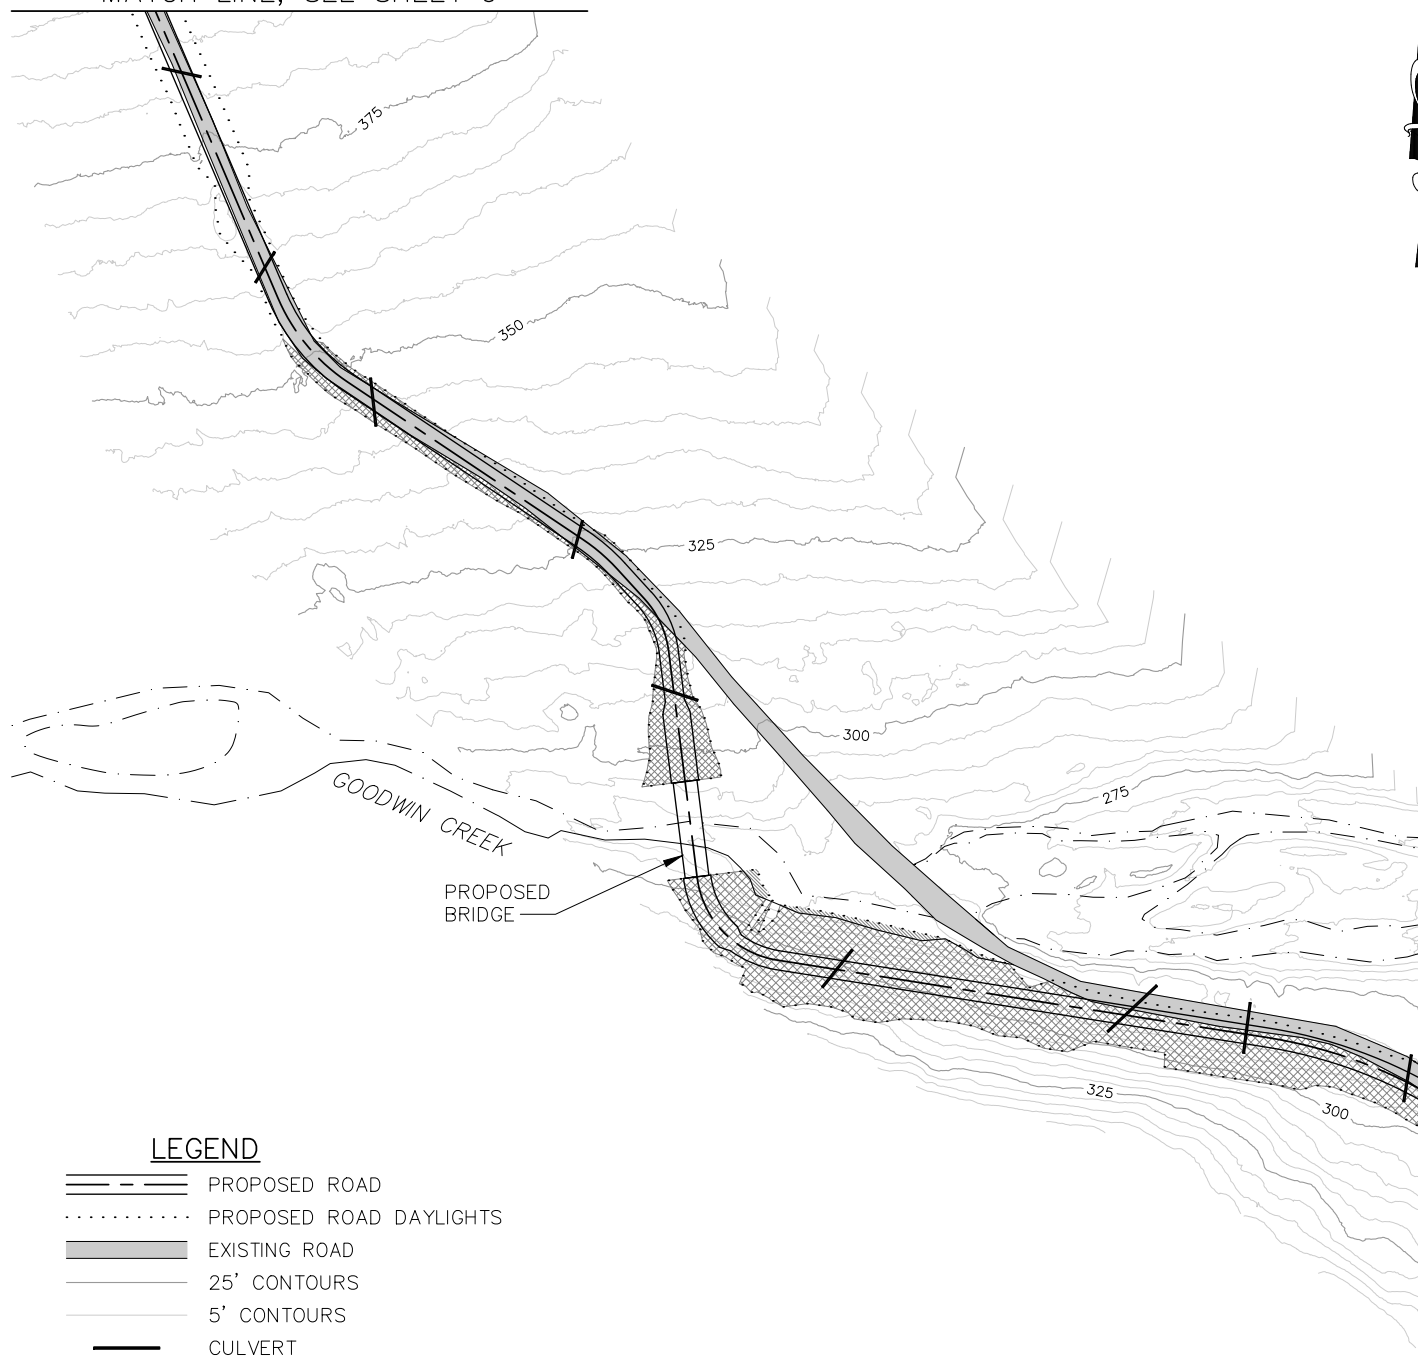


LEGEND

- PROPOSED ROAD
- PROPOSED ROAD DAYLIGHTS
- EXISTING ROAD
- 25' CONTOURS
- 5' CONTOURS
- CULVERT

IMPACTED WETLANDS

- PEM1/SS1B
- R5UBH
- PREVIOUSLY DISTURBED

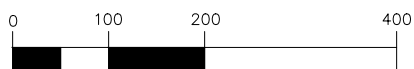

1 inch = 200 ft.

MATCH LINE, SEE SHEET 11

NAME: KAWERAK TRANSPORTATION
PROJECT: WALES TO TIN CITY ROAD IMPROVEMENT PROJECT
LOCATION: SEC. 35, T3N, R45W,
SEC. 1, 2, 12, & 13, T2N, R45W
SEWARD MERIDIAN, ALASKA
WATERBODY: BOULDER CREEK, GOODWIN CREEK
DATE: 2/10/2025
SHEET: 10 OF 14

MATCH LINE, SEE SHEET 10

GOODWIN CREEK

275

300

325

350

300

LEGEND

- PROPOSED ROAD
- PROPOSED ROAD DAYLIGHTS
- EXISTING ROAD
- 25' CONTOURS
- 5' CONTOURS
- CULVERT

IMPACTED WETLANDS

- PEM1/SS1B
- R5UBH
- PREVIOUSLY DISTURBED



1 inch = 200 ft.


MATCH LINE, SEE SHEET 12

NAME: KAWERAK TRANSPORTATION
PROJECT: WALES TO TIN CITY ROAD IMPROVEMENT PROJECT
LOCATION: SEC. 35, T3N, R45W,
SEC. 1, 2, 12, & 13, T2N, R45W
SEWARD MERIDIAN, ALASKA
WATERBODY: BOULDER CREEK, GOODWIN CREEK
DATE: 2/10/2025
SHEET: 11 OF 14

MATCH LINE, SEE SHEET 11

SECTION 12
SECTION 13

LEGEND

 -  PROPOSED ROAD
-  PROPOSED ROAD DAYLIGHTS
-  EXISTING ROAD
-  25' CONTOURS
-  5' CONTOURS
-  CULVERT

IMPACTED WETLANDS

-  PEM1/SS1B
-  R5UBH
-  PREVIOUSLY DISTURBED




1 inch = 200 ft.

MATCH LINE, SEE SHEET 13

NAME: KAWERAK TRANSPORTATION
PROJECT: WALES TO TIN CITY ROAD IMPROVEMENT PROJECT
LOCATION: SEC. 35, T3N, R45W,
SEC. 1, 2, 12, & 13, T2N, R45W
SEWARD MERIDIAN, ALASKA
WATERBODY: BOULDER CREEK, GOODWIN CREEK
DATE: 2/10/2025
SHEET: 12 OF 14



MATCH LINE, SEE SHEET 12

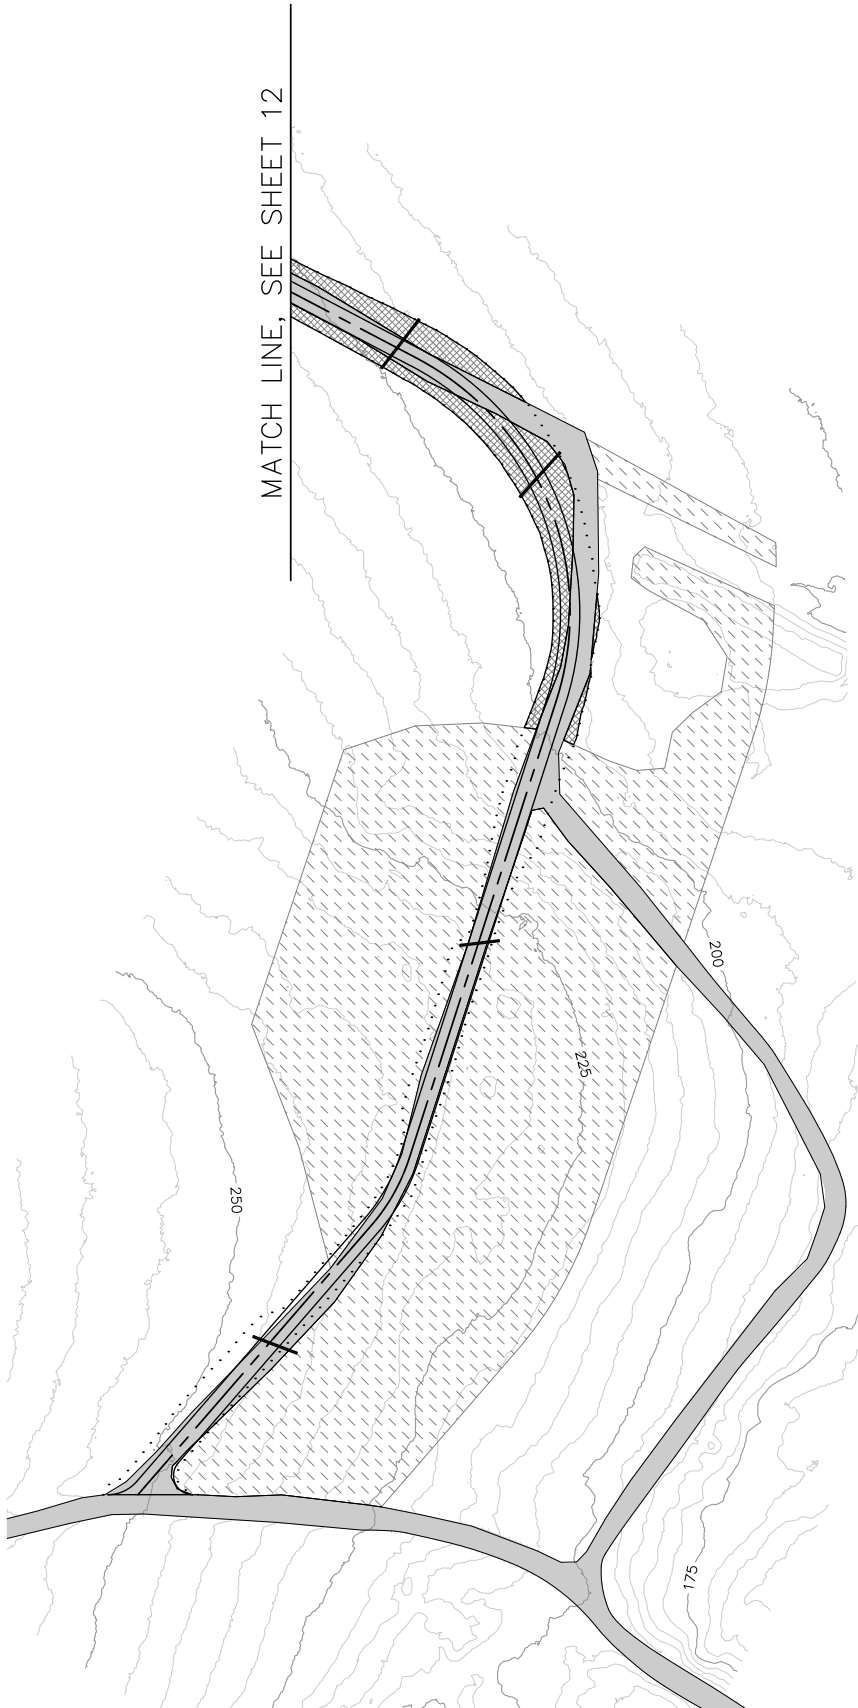

LEGEND

- PROPOSED ROAD
- PROPOSED ROAD DAYLIGHTS
- EXISTING ROAD
- 25' CONTOURS
- 5' CONTOURS
- CULVERT


IMPACTED WETLANDS

- PEM1/SS1B
- R5UBH
- PREVIOUSLY DISTURBED




1 inch = 200 ft.

NAME: KAWERAK TRANSPORTATION
PROJECT: WALES TO TIN CITY ROAD IMPROVEMENT PROJECT
LOCATION: SEC. 35, T3N, R45W,
SEC. 1, 2, 12, & 13, T2N, R45W
SEWARD MERIDIAN, ALASKA
WATERBODY: BOULDER CREEK, GOODWIN CREEK
DATE: 2/10/2025
SHEET: 13 OF 14

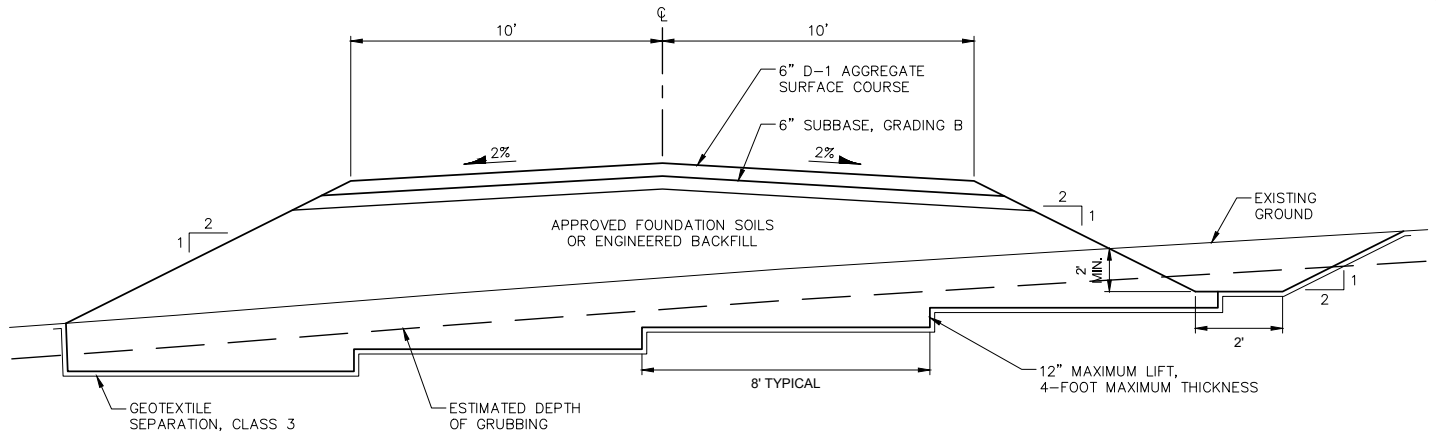


TYPICAL 12-FOOT ROAD SECTION

-NTS-

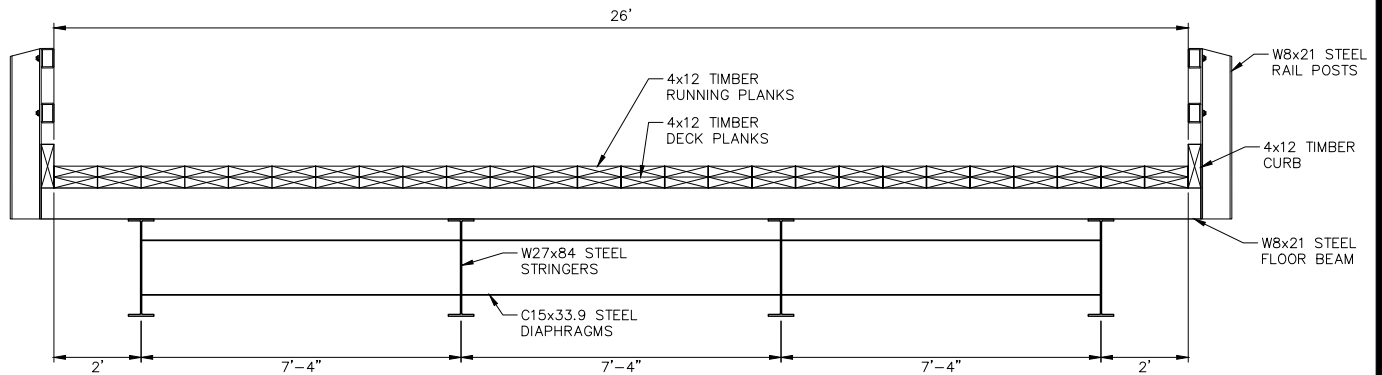


TYPICAL BRIDGE SECTION

-NTS-

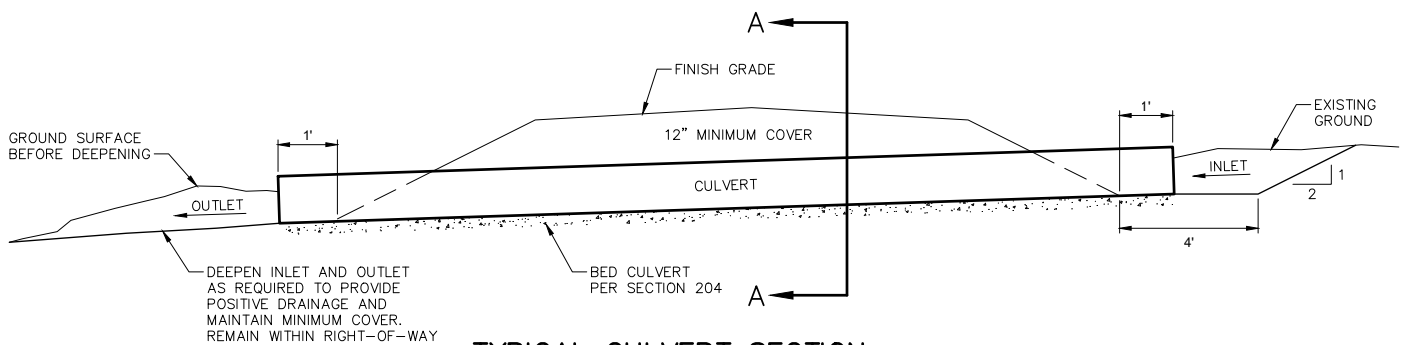

TYPICAL CULVERT SECTION

-NTS-

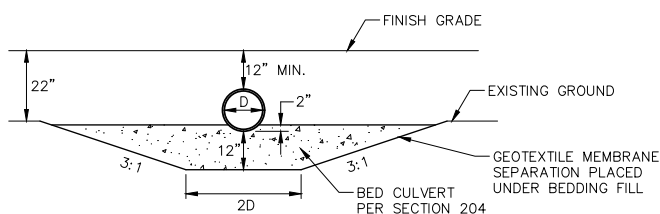

SECTION A-A

NAME: KAWERAK TRANSPORTATION

PROJECT: WALES TO TIN CITY ROAD IMPROVEMENT PROJECT

LOCATION: SEC. 35, T3N, R45W,
SEC. 1, 2, 12, & 13, T2N, R45W
SEWARD MERIDIAN, ALASKA

WATERBODY: BOULDER CREEK, GOODWIN CREEK

DATE: 2/10/2025

SHEET: 14 OF 14