


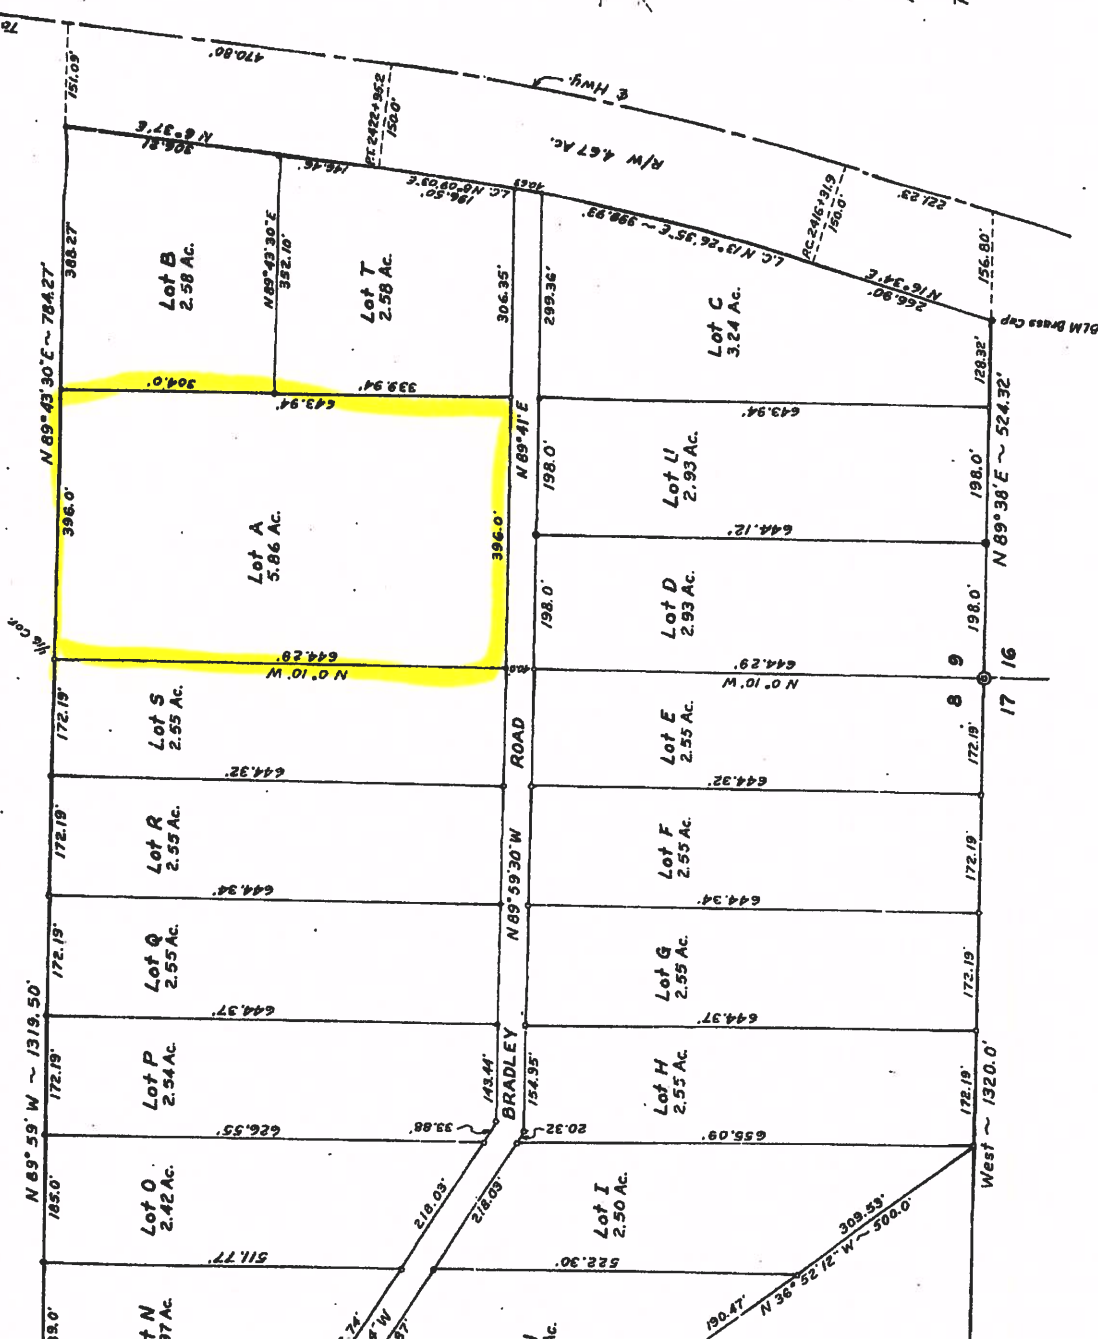

CERTIFICATE OF OWNERSHIP & DEDICATION

We hereby certify that we are the owners of the property shown hereon and that we adopt this plan of subdivision with our free consent and dedicate all streets, alleys, walks, and parks to public or private use as noted.

Date: Sept. 20, 1972
Owners: Bradley Subdivision

**NOTARY'S ACKNOWLEDGEMENT
UNITED STATES OF AMERICA
STATE OF ALASKA**

Before me, the undersigned Notary Public, this day personally appeared, the above listed persons known to me, and executed the above instrument voluntarily and in my presence.

Witness my hand and seal this 29th day of Sept., 1972
My commission expires Aug. 3, 1976

Notary Public in and for the State of Alaska
Michael D. Hark

BRADLEY SUBDIVISION


**LOT 13, SEC. 9, T.3N, R.1W &
SE 1/4, SEC. 8, T.3N, R.1W**

C.R.M., ALASKA

CHITINA RECORDING DISTRICT

Scale: 1" = 100'

Sept. 1972

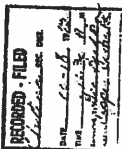

CHITINA 72-780



CERTIFICATE OF SURVEY


I hereby certify that I am properly registered and licensed to practice in the State of Alaska, and that this plat represents a survey made by me and that the monuments shown thereon actually exist as described, and that all dimensions and details are correct.

Date: Sept. 20, 1972 Registration No. 1600 E

George R. Budke, R.E.

Added to Bradley
at 20, 1972.

ck set.

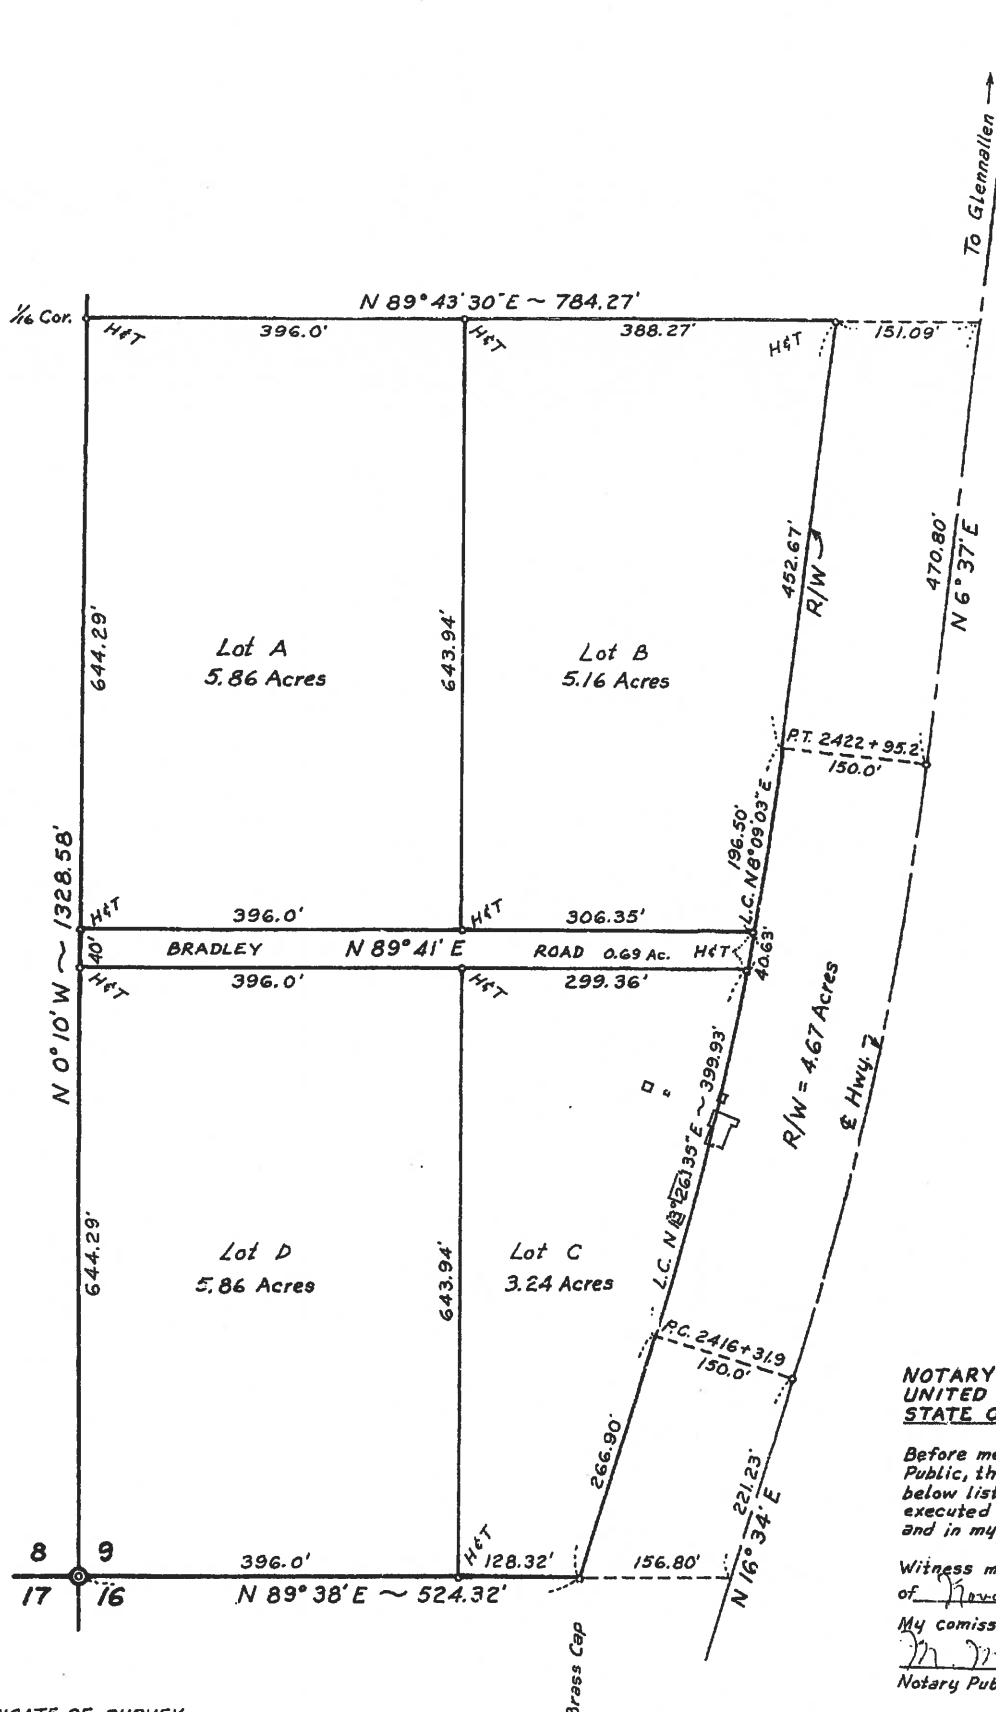

CERTIFICATE OF SURVEY

I hereby certify that I am properly registered and licensed to practice in the State of Alaska and this plat represents a survey made by me and that the monuments shown thereon actually exist as described and that all dimensions and

CHITINA
Serial No. 70-1038

CERTIFICATE OF OWNERSHIP & DEDICATION

We hereby certify that we are the owners of the property shown herein and that we adopt this plan

NOTARY'S ACKNOWLEDGEMENT UNITED STATES OF AMERICA STATE OF ALASKA

Before me, the undersigned Notary Public, this day personally appeared, the below listed persons, known to me, and executed the above instrument voluntarily and in my presence.

Witness my hand and seal this 16th day of November, 1970.

My commission expires April 16, 1973.

M. M. Kogstad
Notary Public in and for the State of Alaska